



Section BB
Detailed
1:50

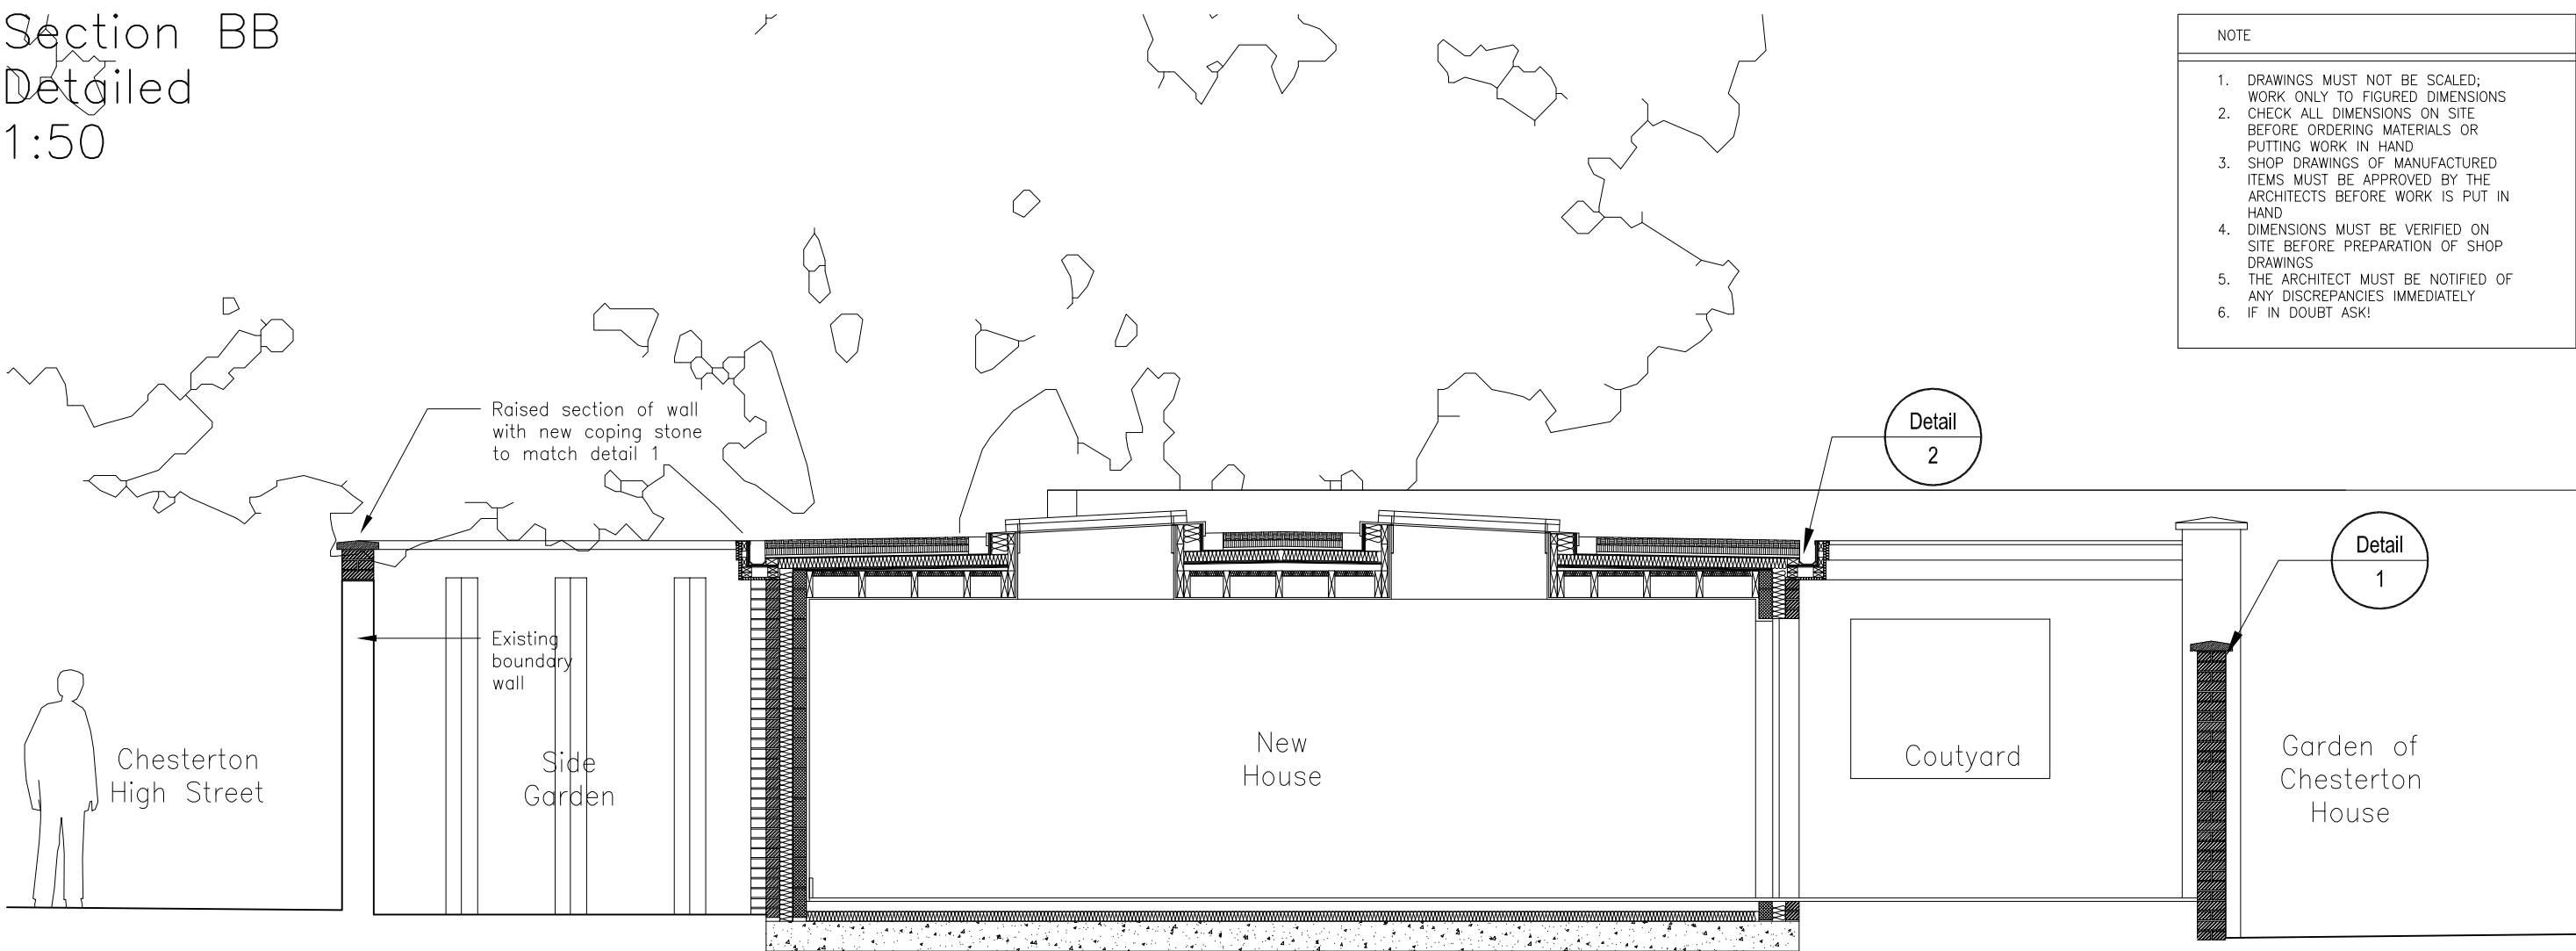


- NOTE
1. DRAWINGS MUST NOT BE SCALED; WORK ONLY TO FIGURED DIMENSIONS
 2. CHECK ALL DIMENSIONS ON SITE BEFORE ORDERING MATERIALS OR PUTTING WORK IN HAND
 3. SHOP DRAWINGS OF MANUFACTURED ITEMS MUST BE APPROVED BY THE ARCHITECTS BEFORE WORK IS PUT IN HAND
 4. DIMENSIONS MUST BE VERIFIED ON SITE BEFORE PREPARATION OF SHOP DRAWINGS
 5. THE ARCHITECT MUST BE NOTIFIED OF ANY DISCREPANCIES IMMEDIATELY
 6. IF IN DOUBT ASK!

Detail 1
1:10

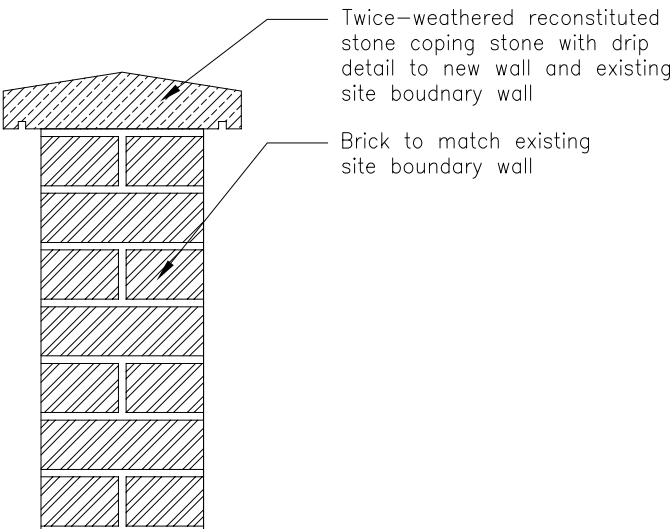

Detail 2
1:10

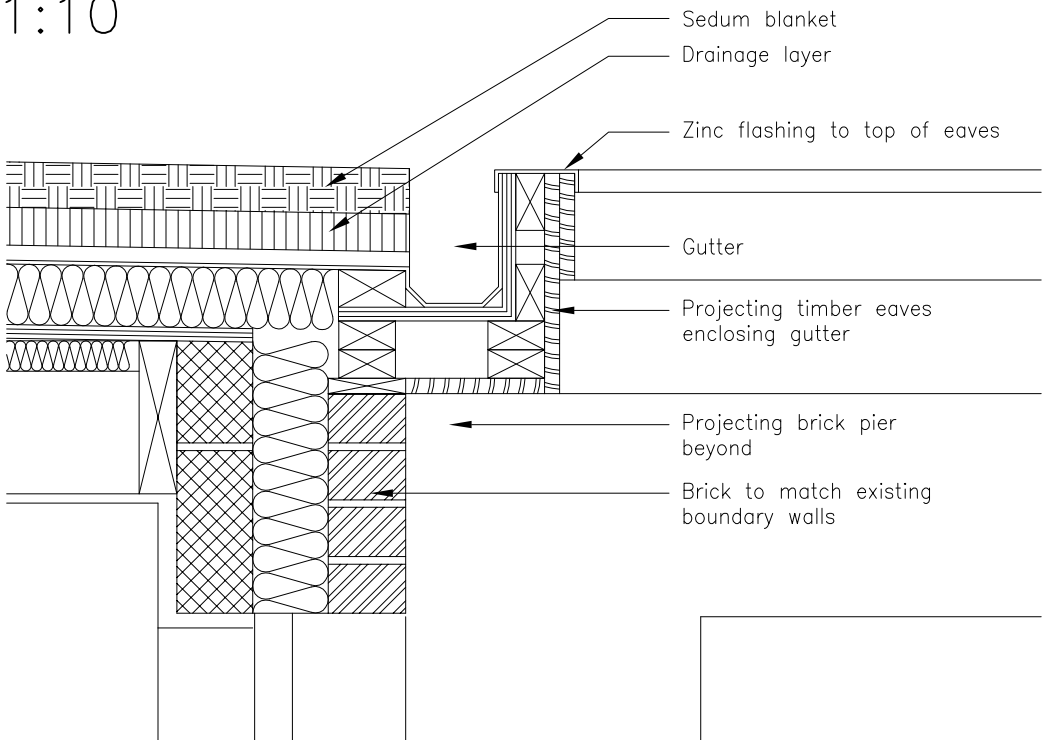

revisions		
PLANNING		
FREELAND REES ROBERTS ARCHITECTS		
25 City Road, Cambridge CB1 1DP tel 01223 366555 fax 01223 312882 info@frrarchitects.co.uk		
client		
Derek and Lorna Dazeley		
job title		
Chesterton House New House		
drawing title		
Section BB Detailed		
scale	drawn by	date
1:50/10@A3	AJ	Nov 13
sheet / layout number		rev
13036-SS-303		-