


NOTE

1. DRAWINGS MUST NOT BE SCALED. WORK ONLY TO FIGURED DIMENSIONS
2. CHECK ALL DIMENSIONS ON SITE BEFORE ORDERING MATERIALS OR PUTTING WORK IN HAND
3. SHOP DRAWINGS OF MANUFACTURED ITEMS MUST BE APPROVED BY THE ARCHITECTS BEFORE WORK IS PUT IN HAND
4. DIMENSIONS MUST BE VERIFIED ON SITE BEFORE PREPARATION OF SHOP DRAWINGS
5. THE ARCHITECT MUST BE NOTIFIED OF ANY DISCREPANCIES IMMEDIATELY
6. IF IN DOUBT ASK!

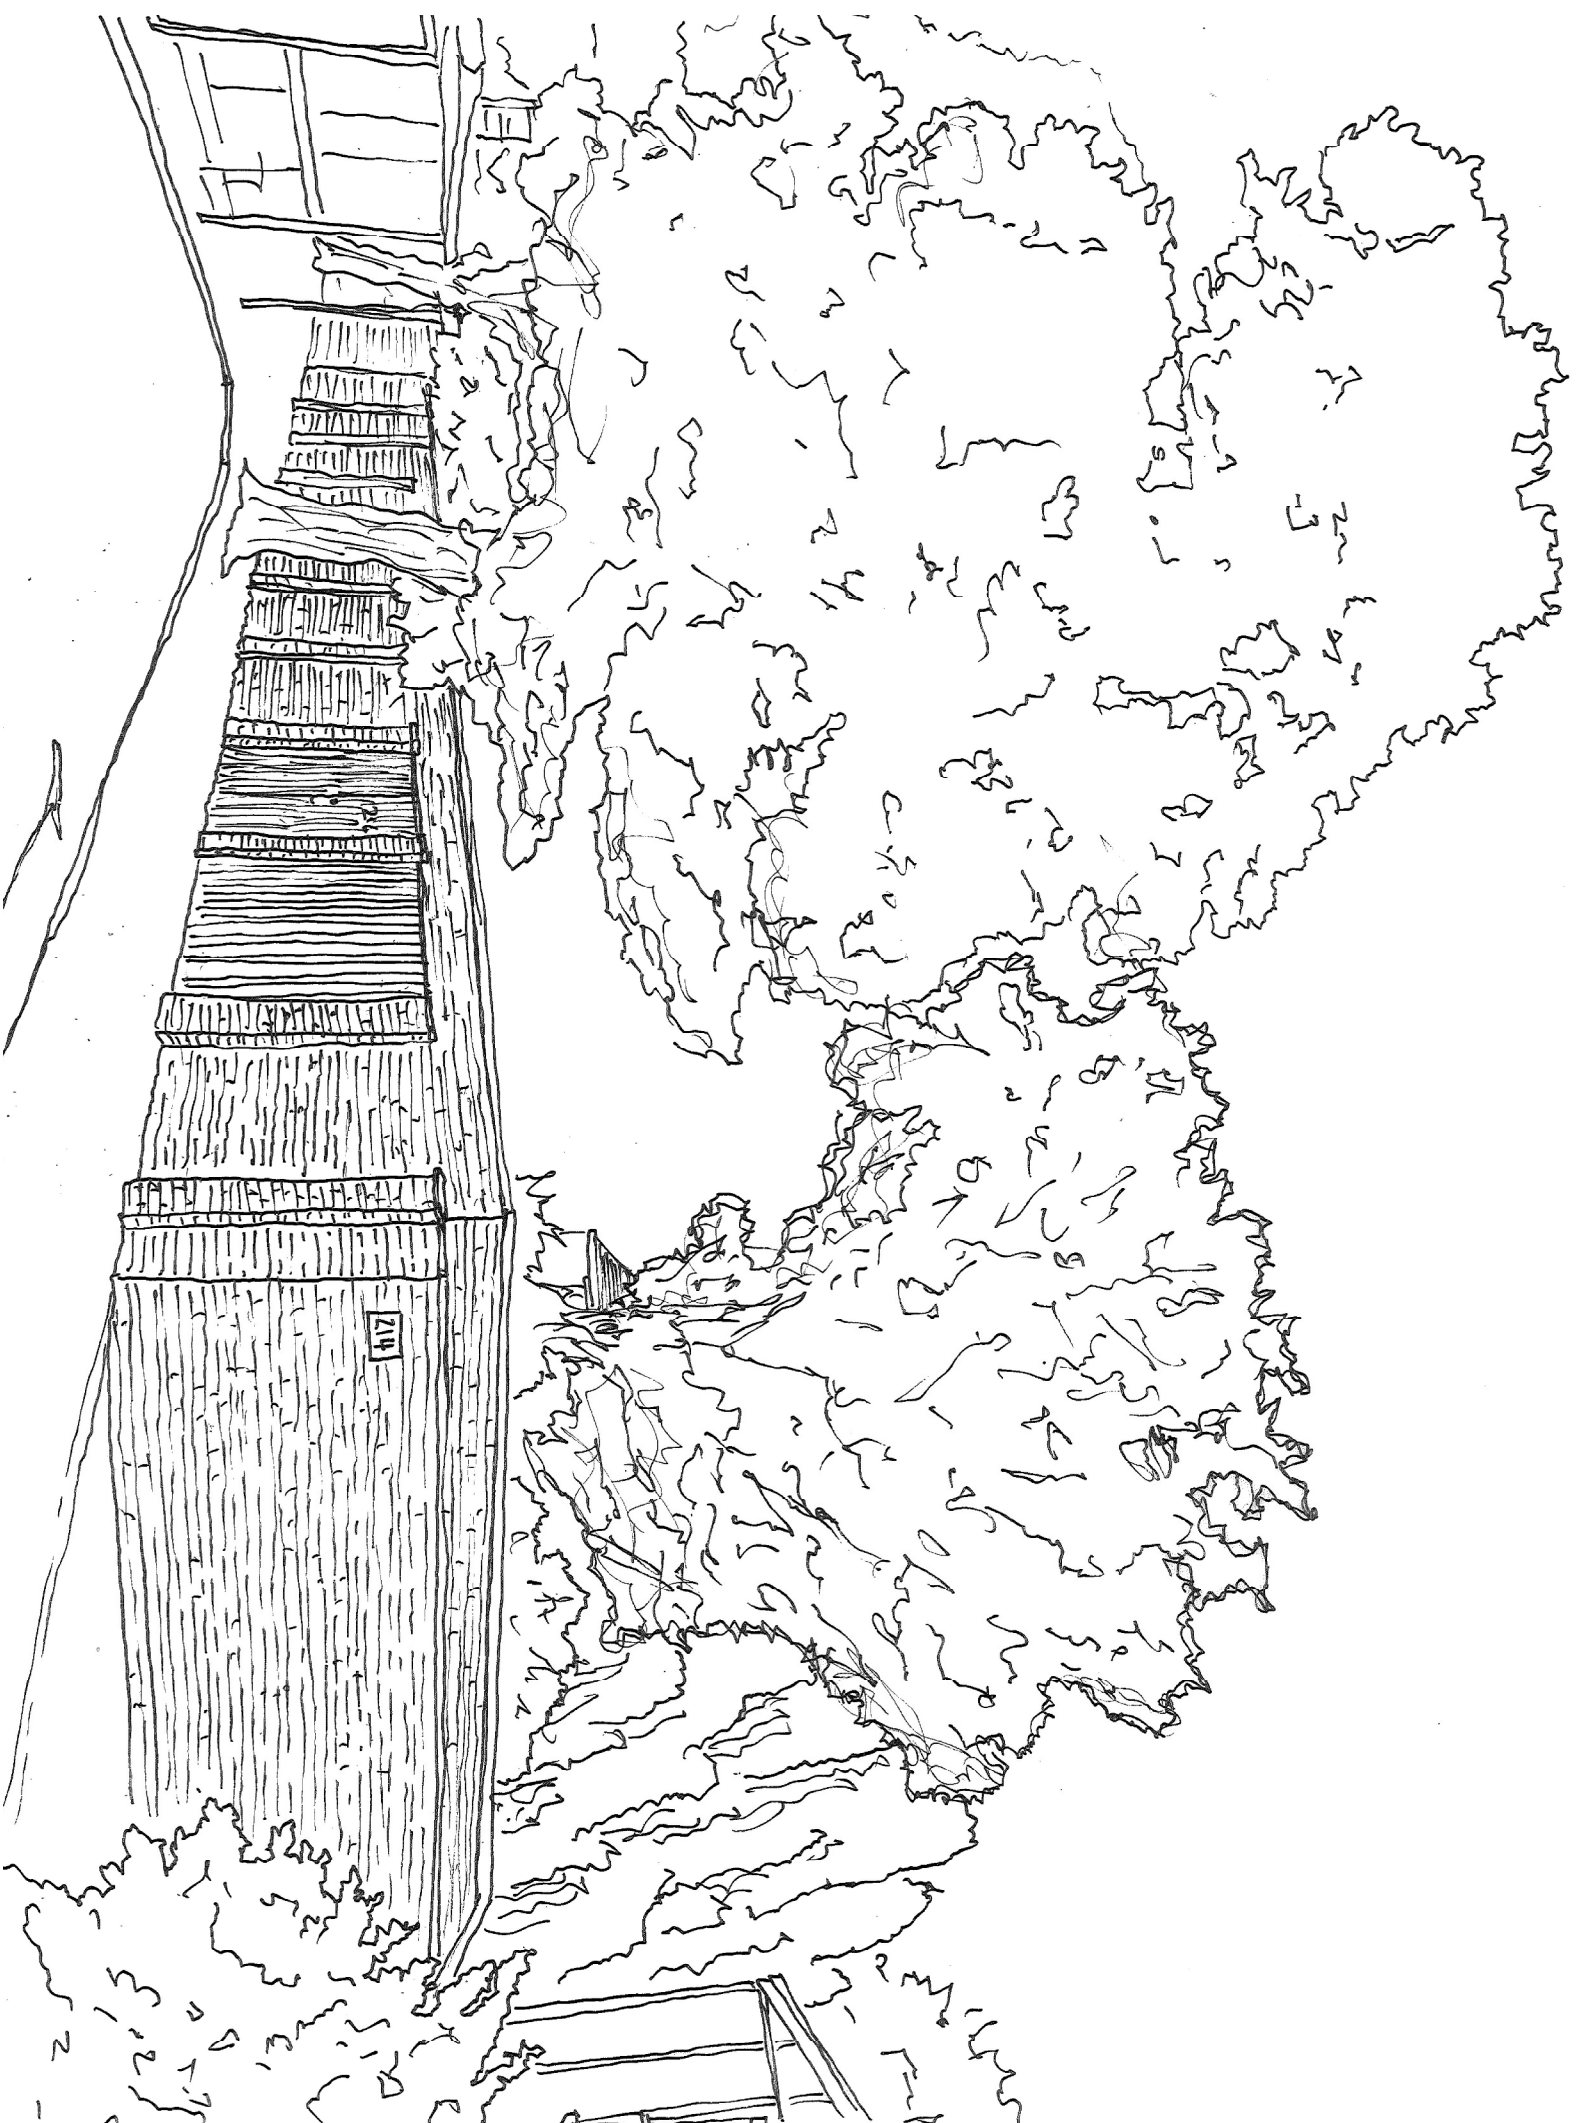

A 20140303 Yew tree retained

revisions

PLANNING

FREILAND REES ROBERTS
ARCHITECTS

25 City Road, Cambridge CB1 1DP
tel 01223 366555 fax 01223 312882
info@freilandrees.co.uk

client

Derek and Lorna Dazeley

job title

Chesterton House
New House

drawing title

View of boundary wall from
end of Chesterton Road

scale

NTS @A3 drawn by AJ date Dec 13

sheet / layout number

13036-SZ-411 rev A