



Ordnance Survey, (c) Crown Copyright 2013. All rights reserved. Licence number 100022432

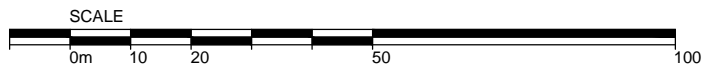

NOTES
All dimensions must be checked on site and not scaled from this drawing.

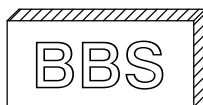

CHARTERED BUILDING SURVEYORS

The Coach House, Station Farm
Fen Road, Lode
Cambridge
CB25 9HD

Telephone : 01223 812700
Fax : 01223 812701

Rev:

CLIENT:

Mr A Sharma

JOB TITLE:

56 & 56a Mill Road
Cambridge

DRAWING TITLE:

Location Plan

SCALE: 1 : 1250 @ A4

DATE: October 2013

DRAWN: DPB

DRAWING No:
13504 / 04