


Application re: 13/1864/FUL

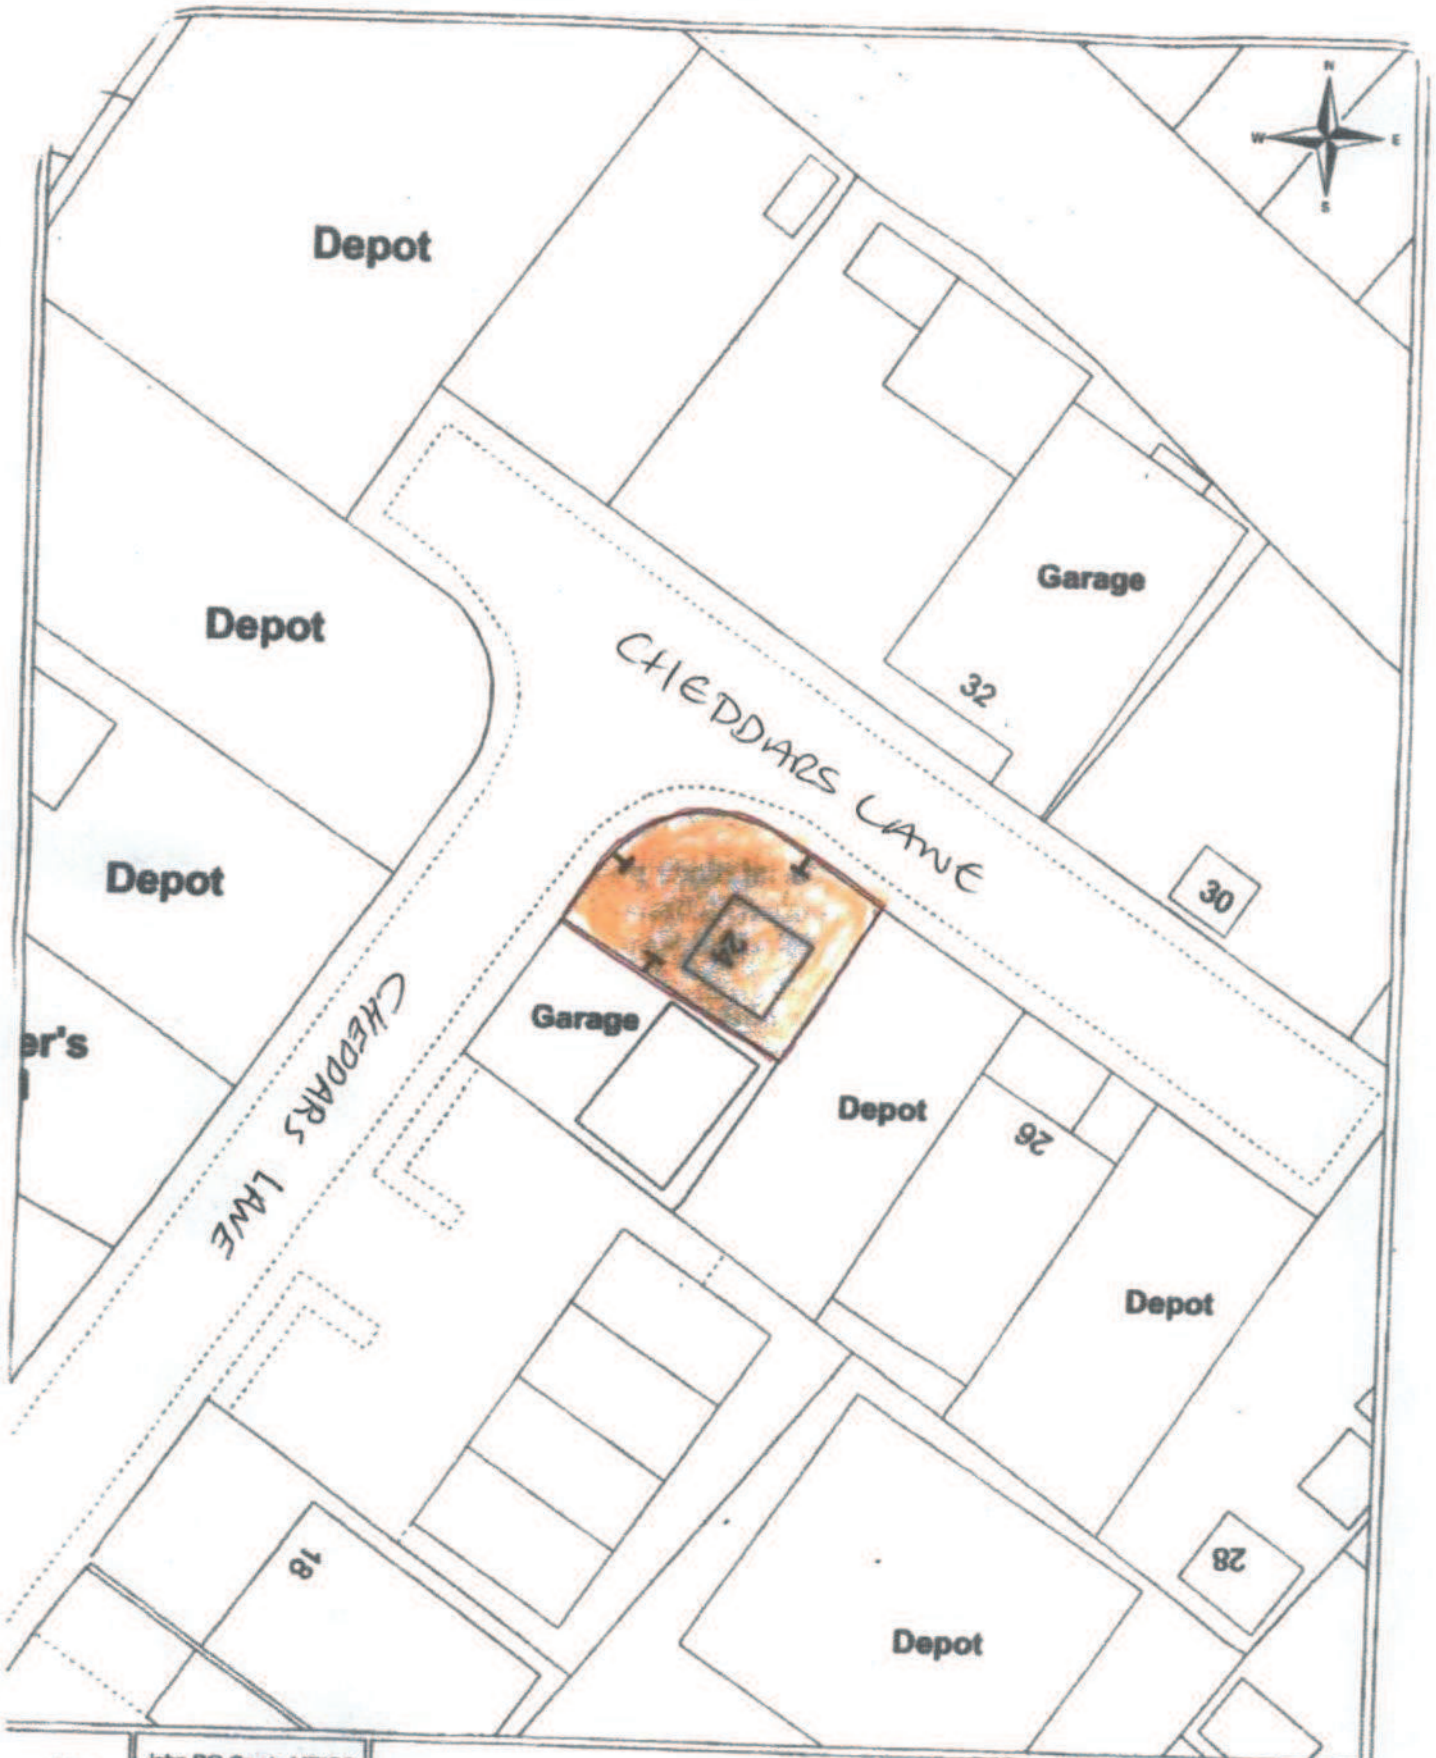

John RO Cowin MRICS
Head of
Property & Building
Services

24 Cheddars Lane

Date	08/05/07
Produced by	Steve Uddall
Section/Department	Property & Building Services
Scale	1:500 @ A4

This map is reproduced from Ordnance Survey material with the permission of Her Majesty's Stationery Office (© Crown copyright).
Unauthorized reproduction infringes Crown copyright and may lead to prosecution or civil proceedings. © Cambridge City Council (License No. 100018730) 2007