

- NOTE
1.

DRAWINGS MUST NOT BE SCALED;  
WORK ONLY TO FIGURED DIMENSIONS
2.


CHECK ALL DIMENSIONS ON SITE  
BEFORE ORDERING MATERIALS OR  
PUTTING WORK IN HAND
3.

SHOP DRAWINGS OF MANUFACTURED  
ITEMS MUST BE APPROVED BY THE  
ARCHITECTS BEFORE WORK IS PUT IN  
HAND
4.

DIMENSIONS MUST BE VERIFIED ON  
SITE BEFORE PREPARATION OF SHOP  
DRAWINGS
5.

THE ARCHITECT MUST BE NOTIFIED OF  
ANY DISCREPANCIES IMMEDIATELY
6.

IF IN DOUBT ASK!

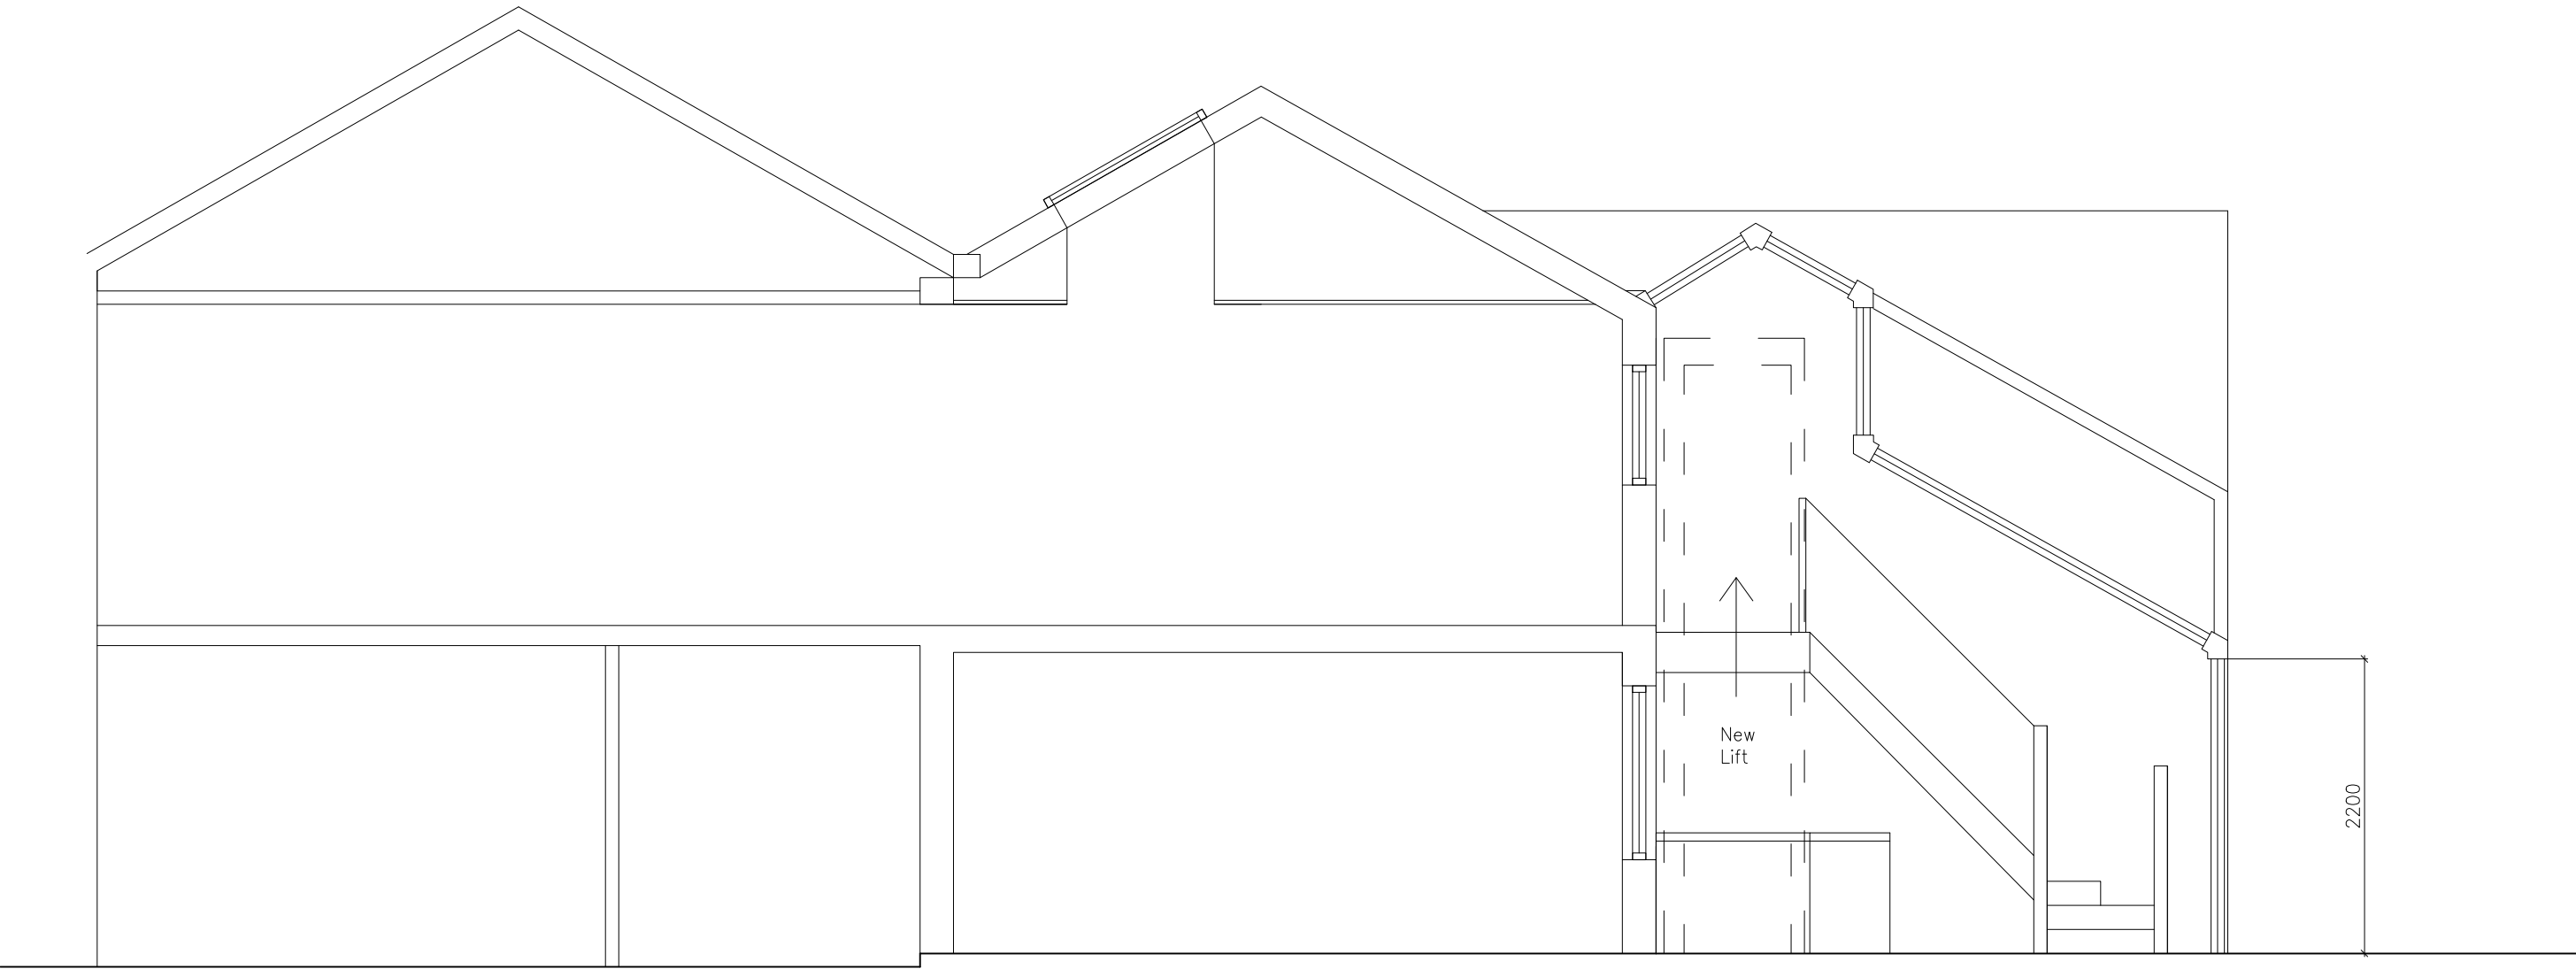

PRELIMINARY

drawing title			FREELAND REES ROBERTS ARCHITECTS			
Proposed Section			25 City Road, Cambridge CB1 1DP			
			tel 01223 366555 fax 01223 312882 info@frrarchitects.co.uk			
client	job title	scale	drawn	date	sheet/layout number	rev
Christopher KNOWLES	14 Victoria Street	1:50 @A3	CJ	Feb 14	13.062-SS-200	-