


Proposed Change of Use(annex)

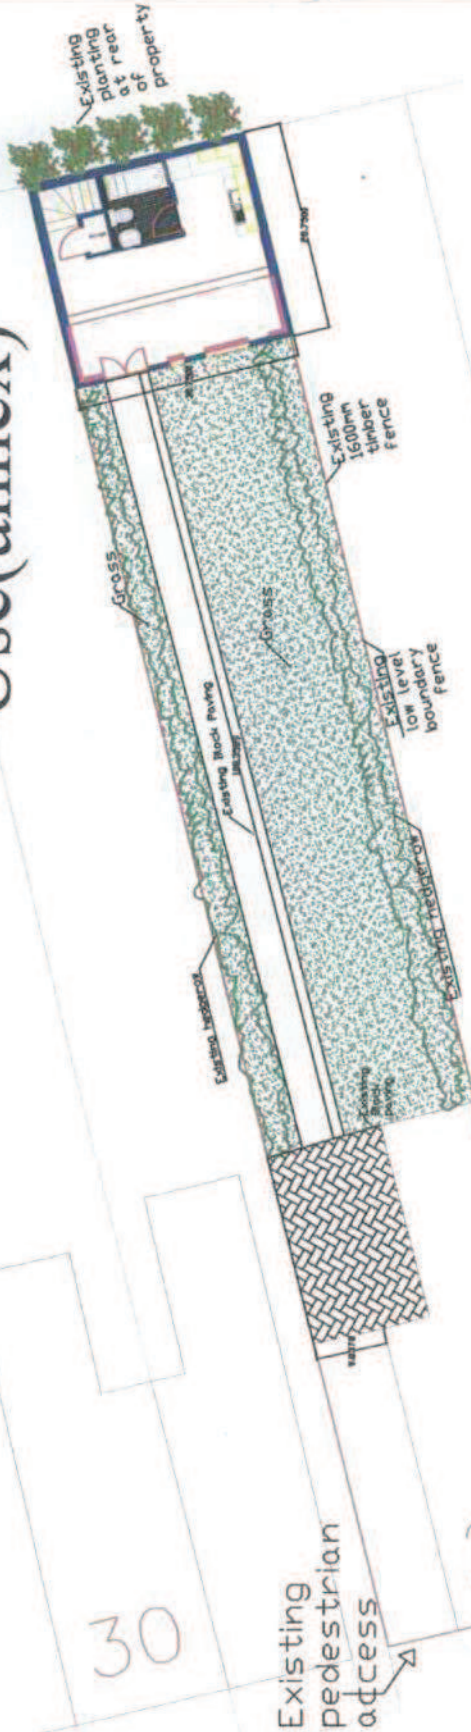

CAMBRIDGE CITY COUNCIL
 - 8 APR 2014

30

26

20

Drawn	K. Owen
Project	26 Priory Road Cambridge CB5 8HT
Scale	1:200
Date	07/04/2014
Client	WHITFIELD GROUP ***** THE GRANGE MARKET CAMBRIDGE CB2A 4JG TEL: 01954 224000 FAX: 01954 224100