


NOTES:
 All steelwork to be galvanised and polyester powder in coated RAL 6005 Moss Green finish.
 There will be several Intermediate posts therefore gate position is for illustration purposes only
 All measurements are in millimetres

50x50x3.55/3.00mm galvanised and plastic coated green roll form welded mesh (RAL 6005) secured to galvanised HT line wires with stainless steel clips.

Intermediate Steel Posts 60mm x 40mm Rectangular Hollow Section (Number of posts will vary, See Dwg CTC-GC 3 for full details)

Horizontal steel lintel, 60mm x 60mm Rectangular Hollow Section

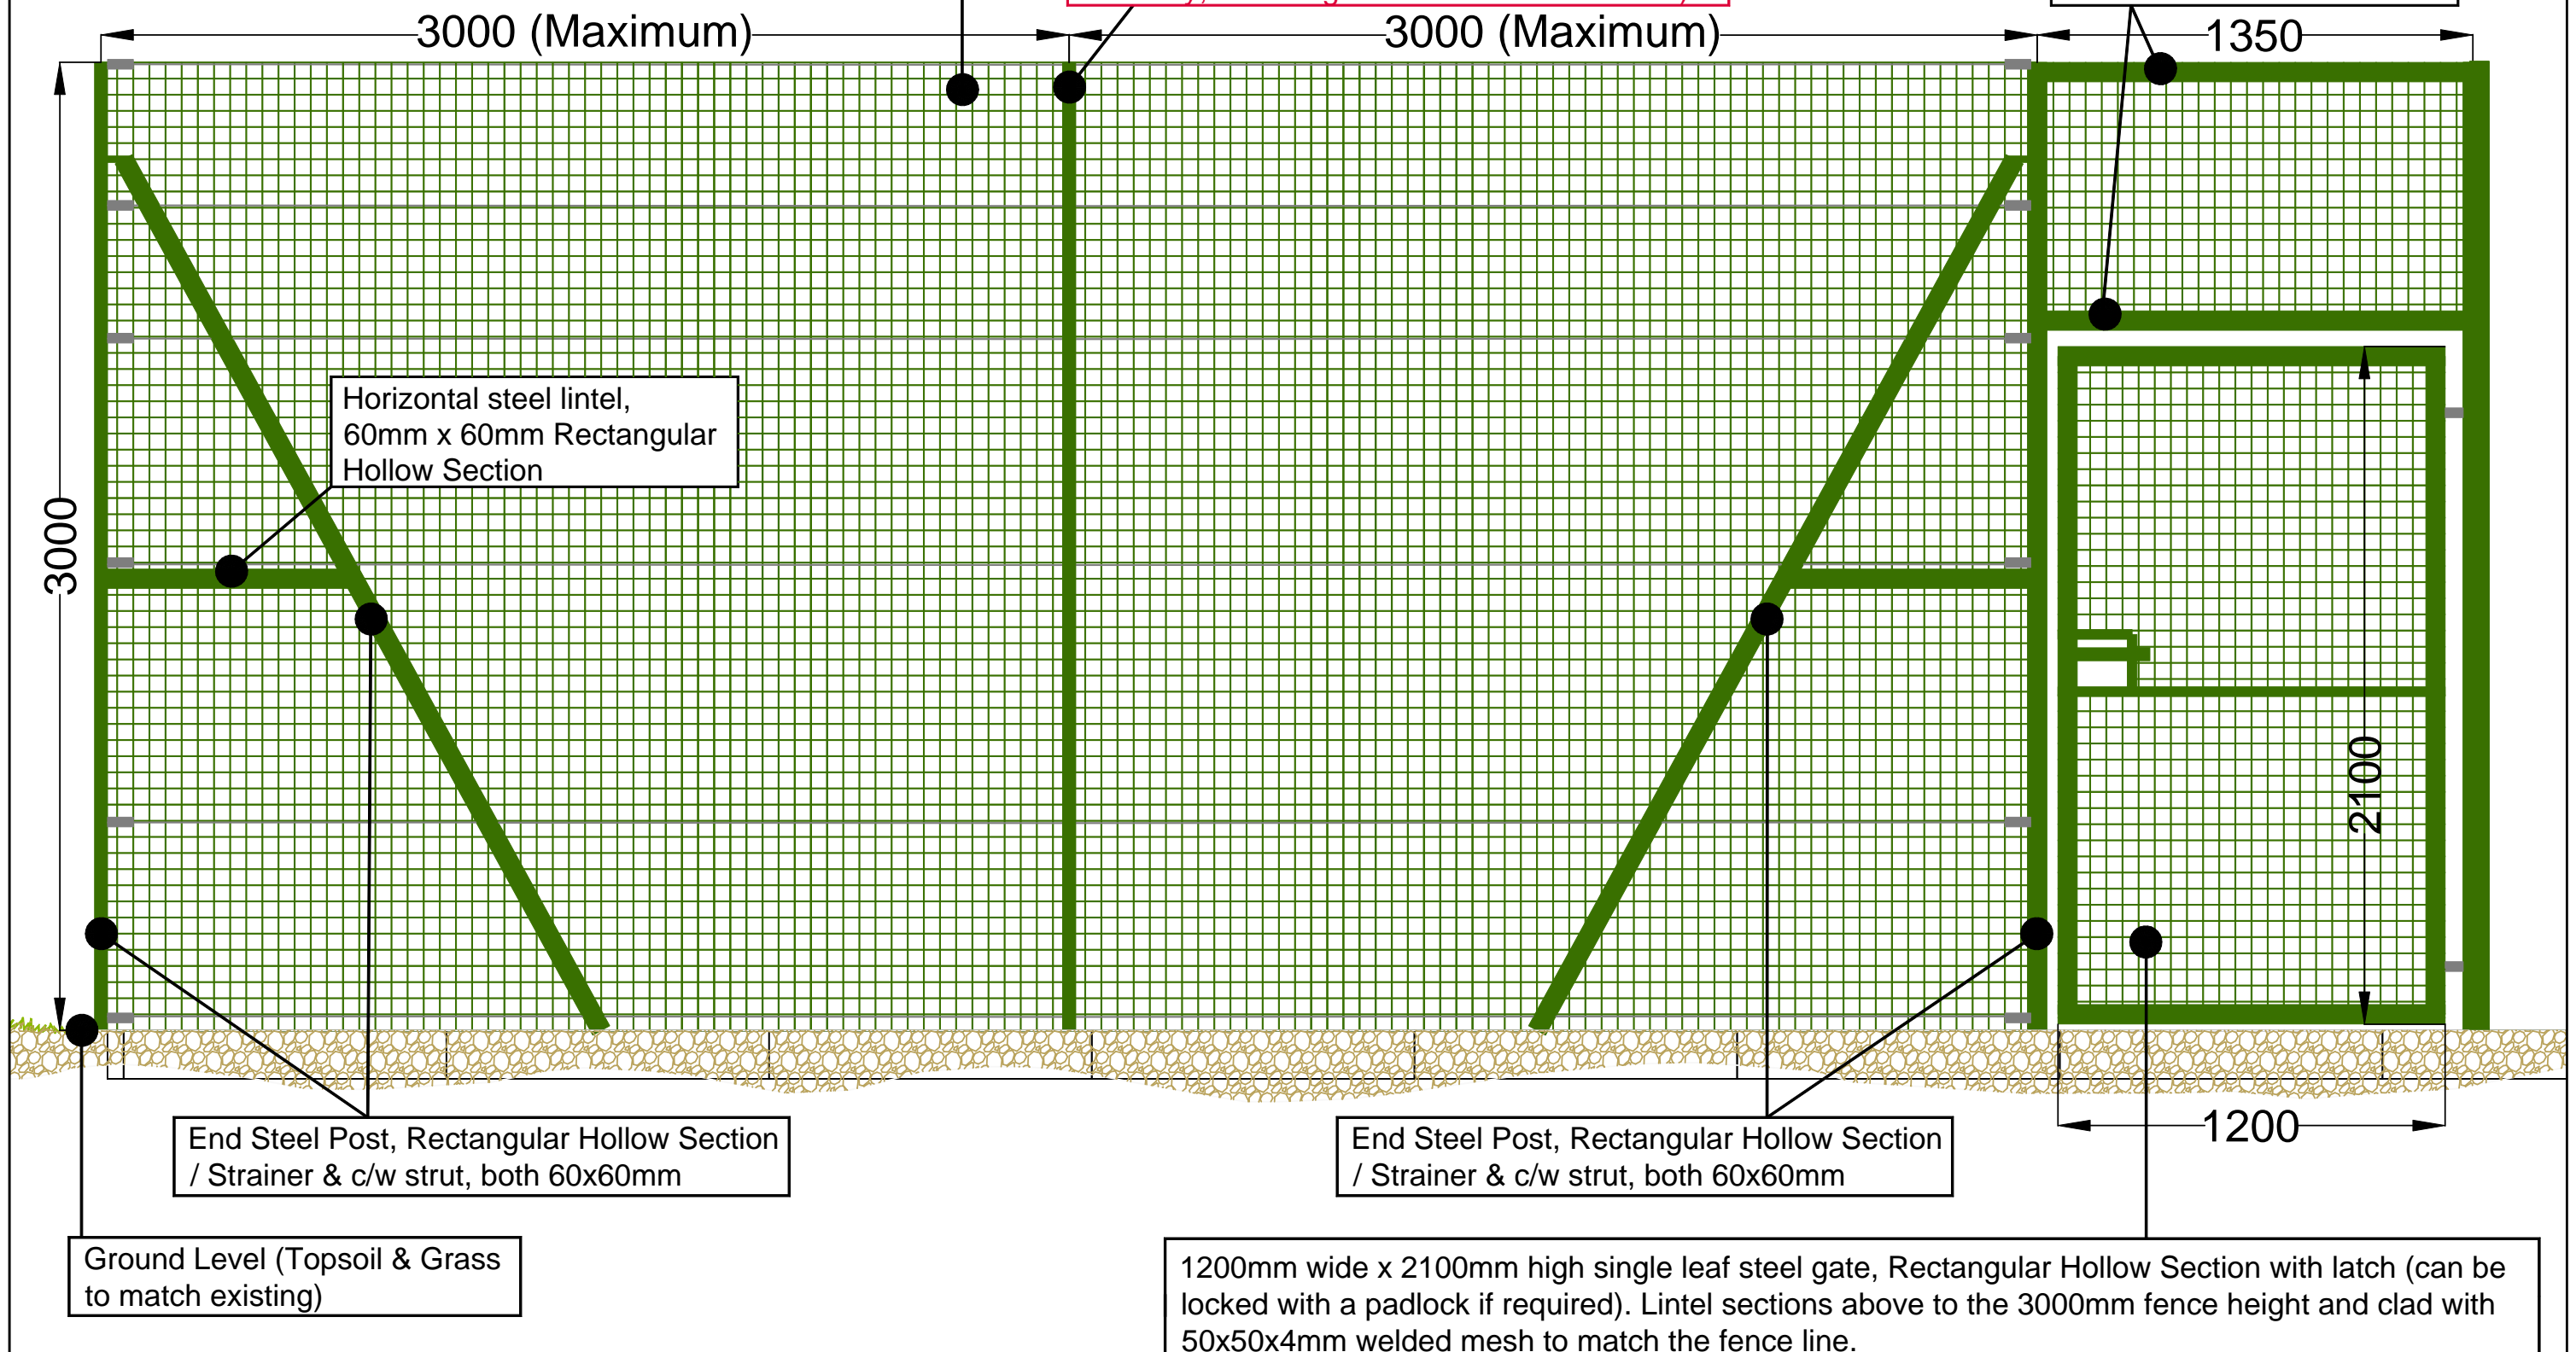

**ENVIRONMENT DEPARTMENT
 STREETS & OPEN SPACES**
 Simon Payne
 Director of Environment
 CAMBRIDGE CITY COUNCIL
 PO BOX 700, Cambridge, CB1 0JH
 Tel: 01223 - 457200 or 457201

Revision	Date	By	Details

Scale 1:20
 BY GC
 Date Jan 14

This map is reproduced from Ordnance Survey material with the permission of Ordnance Survey on behalf of the Controller of Her Majesty's Stationary Office © Crown copyright. Unauthorized reproduction infringes Crown copyright and may lead to prosecutions or civil proceedings. Cambridge City Council (Licence no. 100019730) 2010.

DO NOT SCALE
 Figured dimensions must be taken in preference to scaled dimensions. Contractors, sub-contractors and suppliers must verify all dimensions on site before commencing any work or making any shop drawings. Discrepancies to be brought to the contract administrator's / landscape architect's attention.

Project: Coleridge Recreation Ground

Drawing: New Tennis Courts, Elevation of New Mesh Fencing

Job Ref / DWG.No CTC2-GC-06

Revision -