



NOTES
 DO NOT SCALE
 All dimensions are in millimetres, unless otherwise stated.

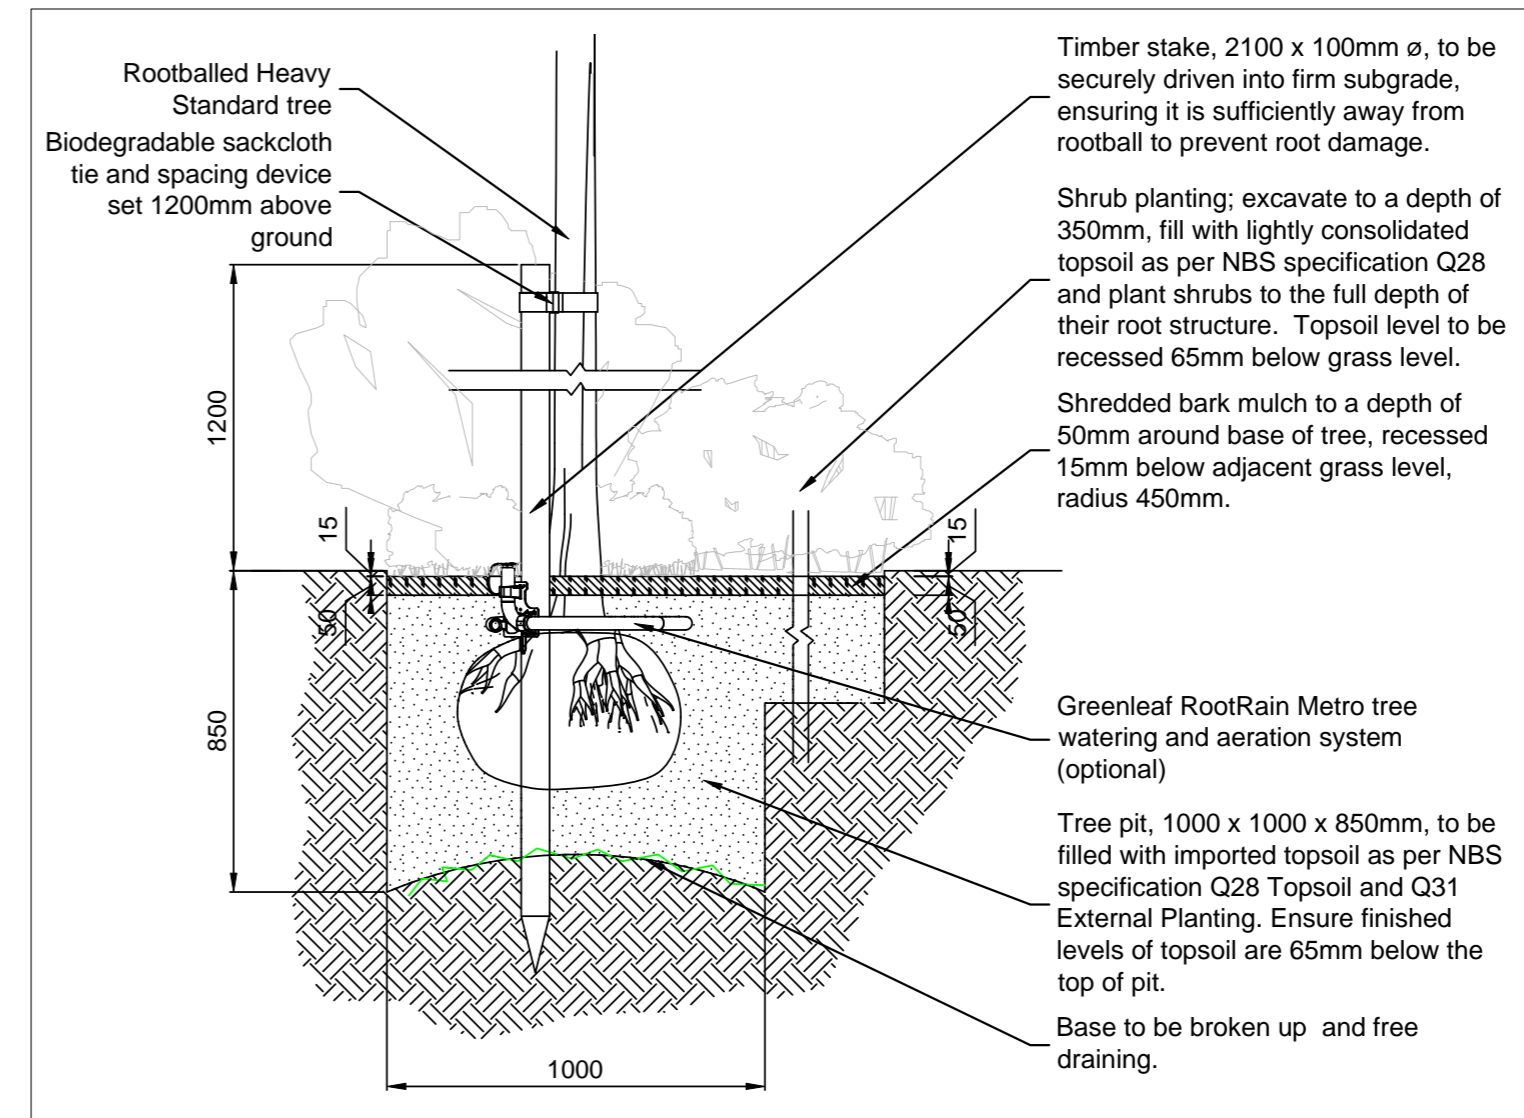


Tree Planting Detail
 Scale - 1:20

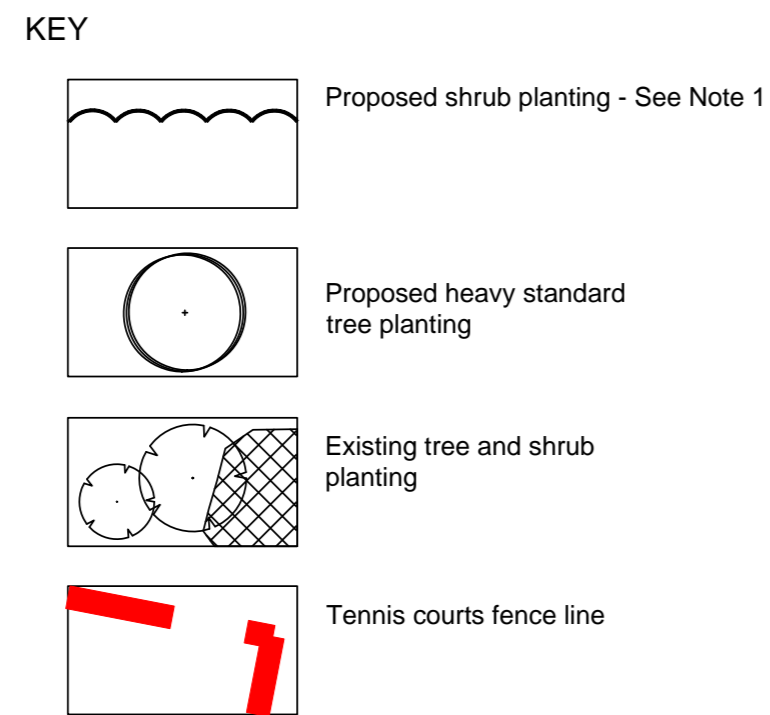

PLANT SCHEDULE						
Shrubs						
No	Abbrev.	Bot. Name	Height	Root	Specification	Density
153	Cor Mid	Cornus sanguinea 'Midwinter Fire'	40-60	3L	Branched; 3 brks	3/m2
140	Pru lau	Prunus laurocerasus	60-80	3L	Bushy; 3 brks	2/m2
Trees						
No	Abbrev.	Bot. Name	Girth	Height	Root	Specification
2	Ace Els	Acer campestre "Elsrijk"	12-14	350-425	RB	3x; Heavy Standard; clear stem minimum 200cm; 5 breaks

NOTES

- Excavate planting bed to a minimum depth of 350mm. Remove excavated material from site and fill bed with imported top soil to BS 3882:2007. Incorporate a slow-release fertiliser into the planting bed such as Enmag CRF. Ensure finished level of the topsoil is 65mm below the edge of the surrounding surfaces. Excesses of concrete and rubble from haunching and other hardworks to be broken out and removed from plant bed.
- Read drawings in conjunction with NBS planting specification, sections Q28, Q31 and Q35.

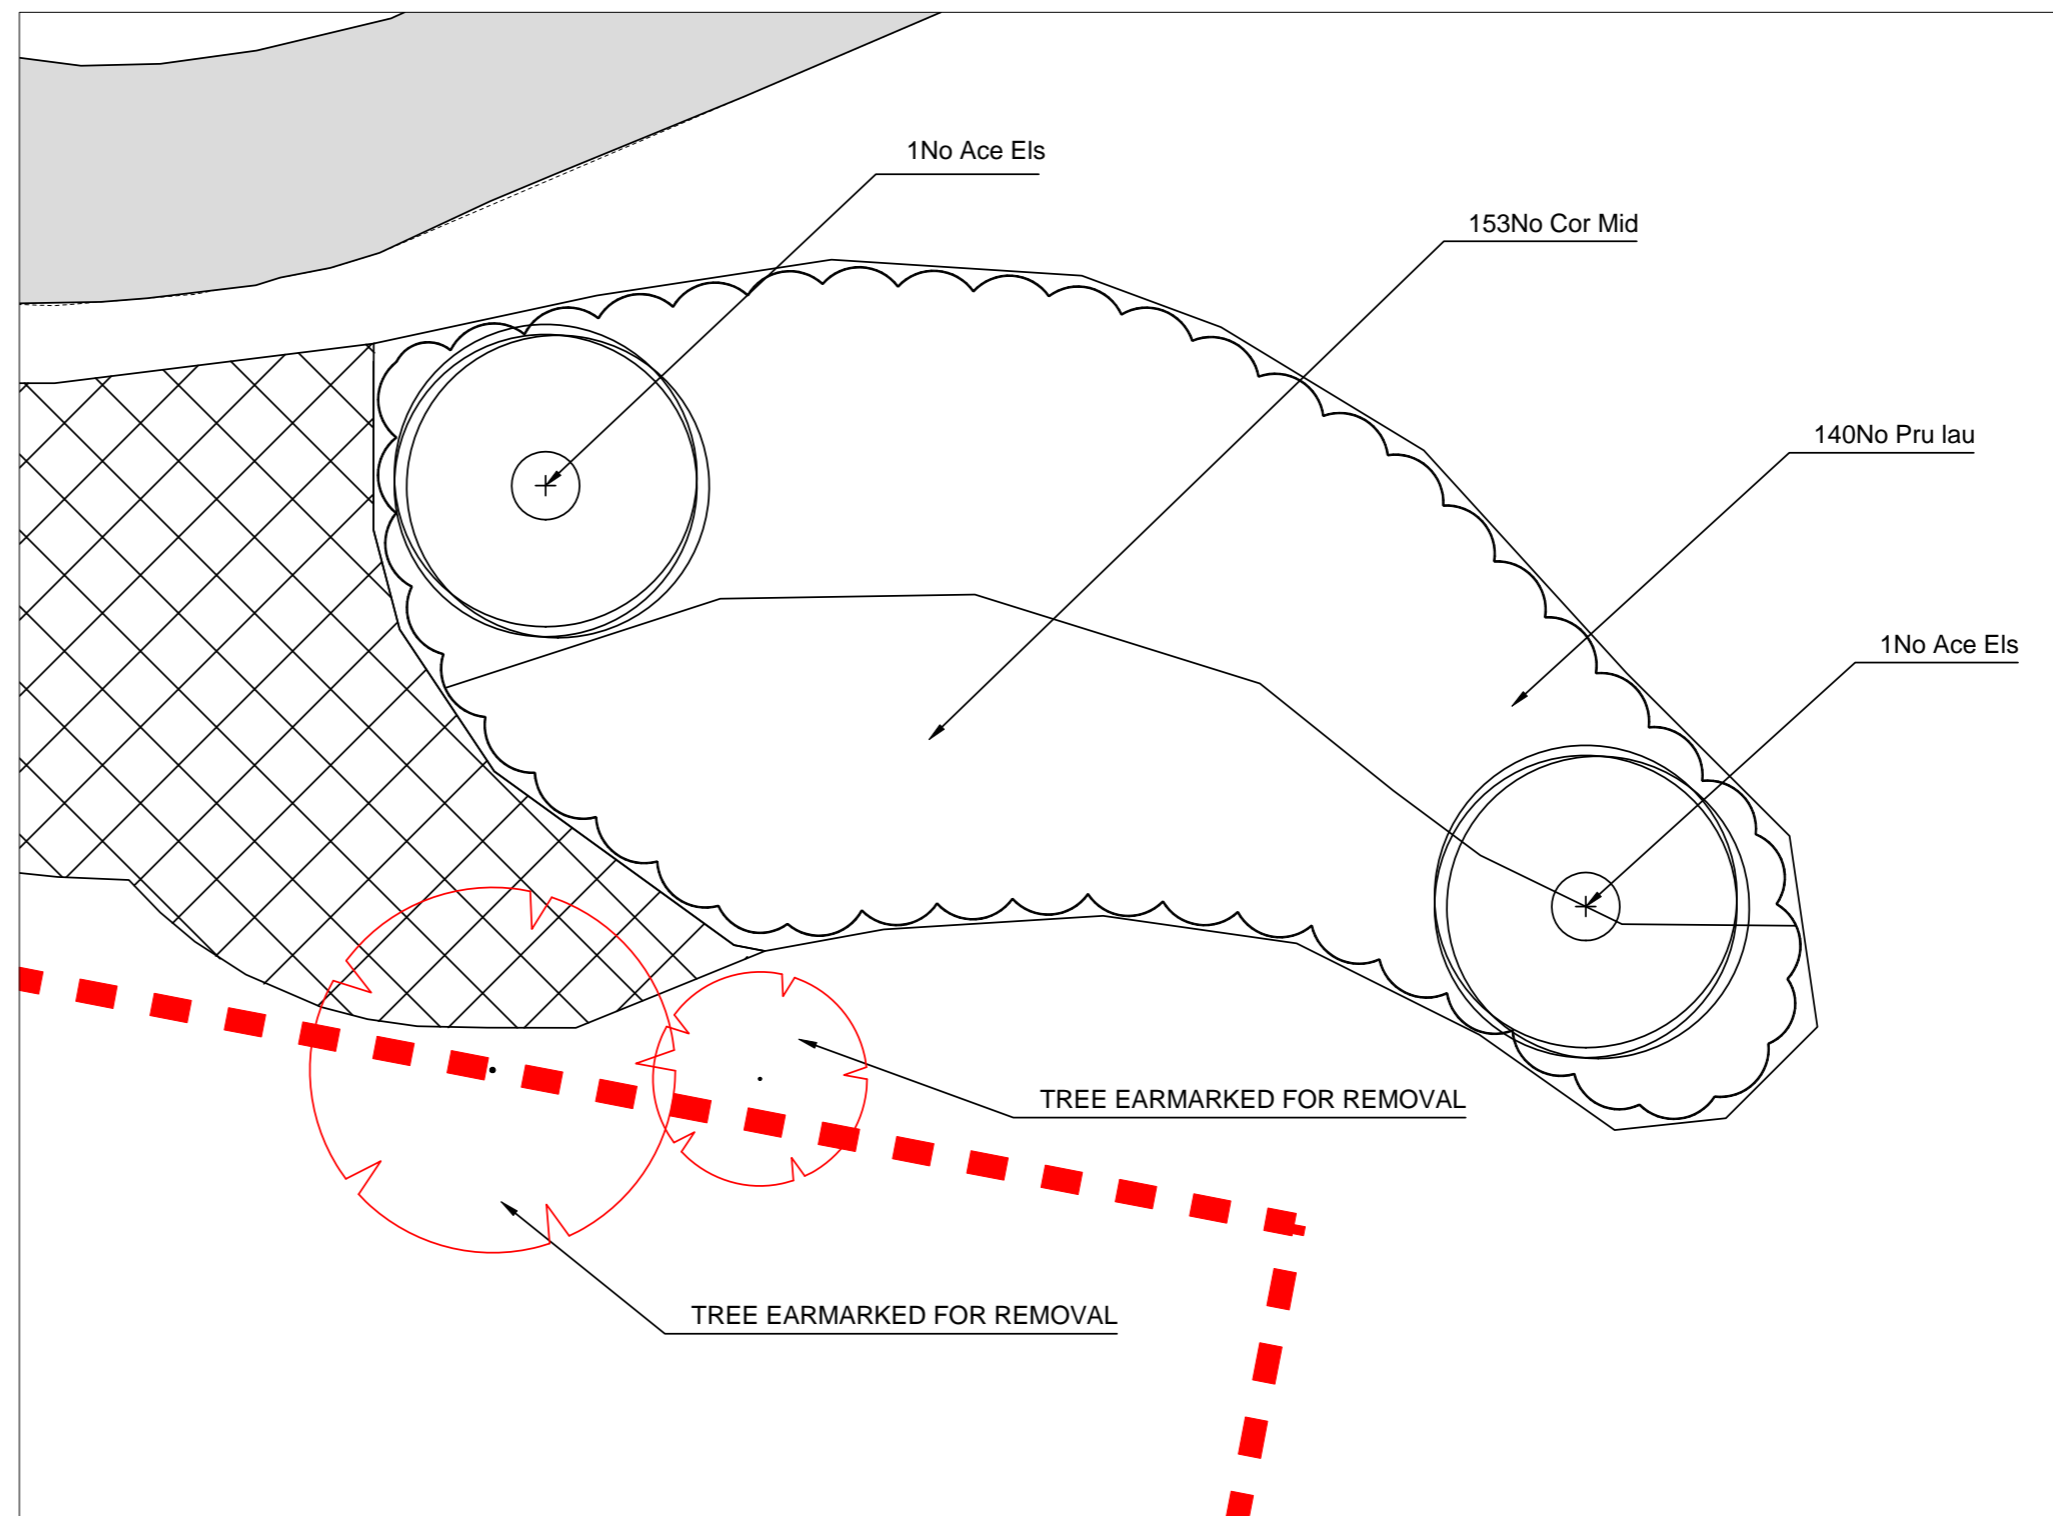

Proposals Plan
 Scale - 1:100

© Crown Copyright and database right 2013. Ordnance Survey Licence No. 100019730

AMENDMENT DETAILS		BY	CHKD	APVD	DATE	NO
DRAWN	CHECKED					
DATE	DATE					

ENVIRONMENT
 STREETS & OPEN SPACES
 PROJECT DELIVERY
 SIMON PAYNE - DIRECTOR OF ENVIRONMENT
 CAMBRIDGE CITY COUNCIL, PO BOX 700
 CAMBRIDGE, CB1 0JH

PROJECT TITLE	Coleridge Recreation Ground	
DRAWING TITLE	Second New Tennis Court, Landscaping	
CCC PROJECT REFERENCE No.		SCALE
DRAWING NUMBER	CTC2-GC-08	As Shown

File Location: N:\POLICY & PROJECTS\SOS\Project Delivery\PD 030 Section 106\SECTION 106 PROJECTS 2013-14\Coleridge Rect Tennis Courts\Planning Application (3rd) - Second Tennis Court\Planting Area BANA.dwg
 Last Saved: Tue 25-Mar-2014 - 01:47PM