
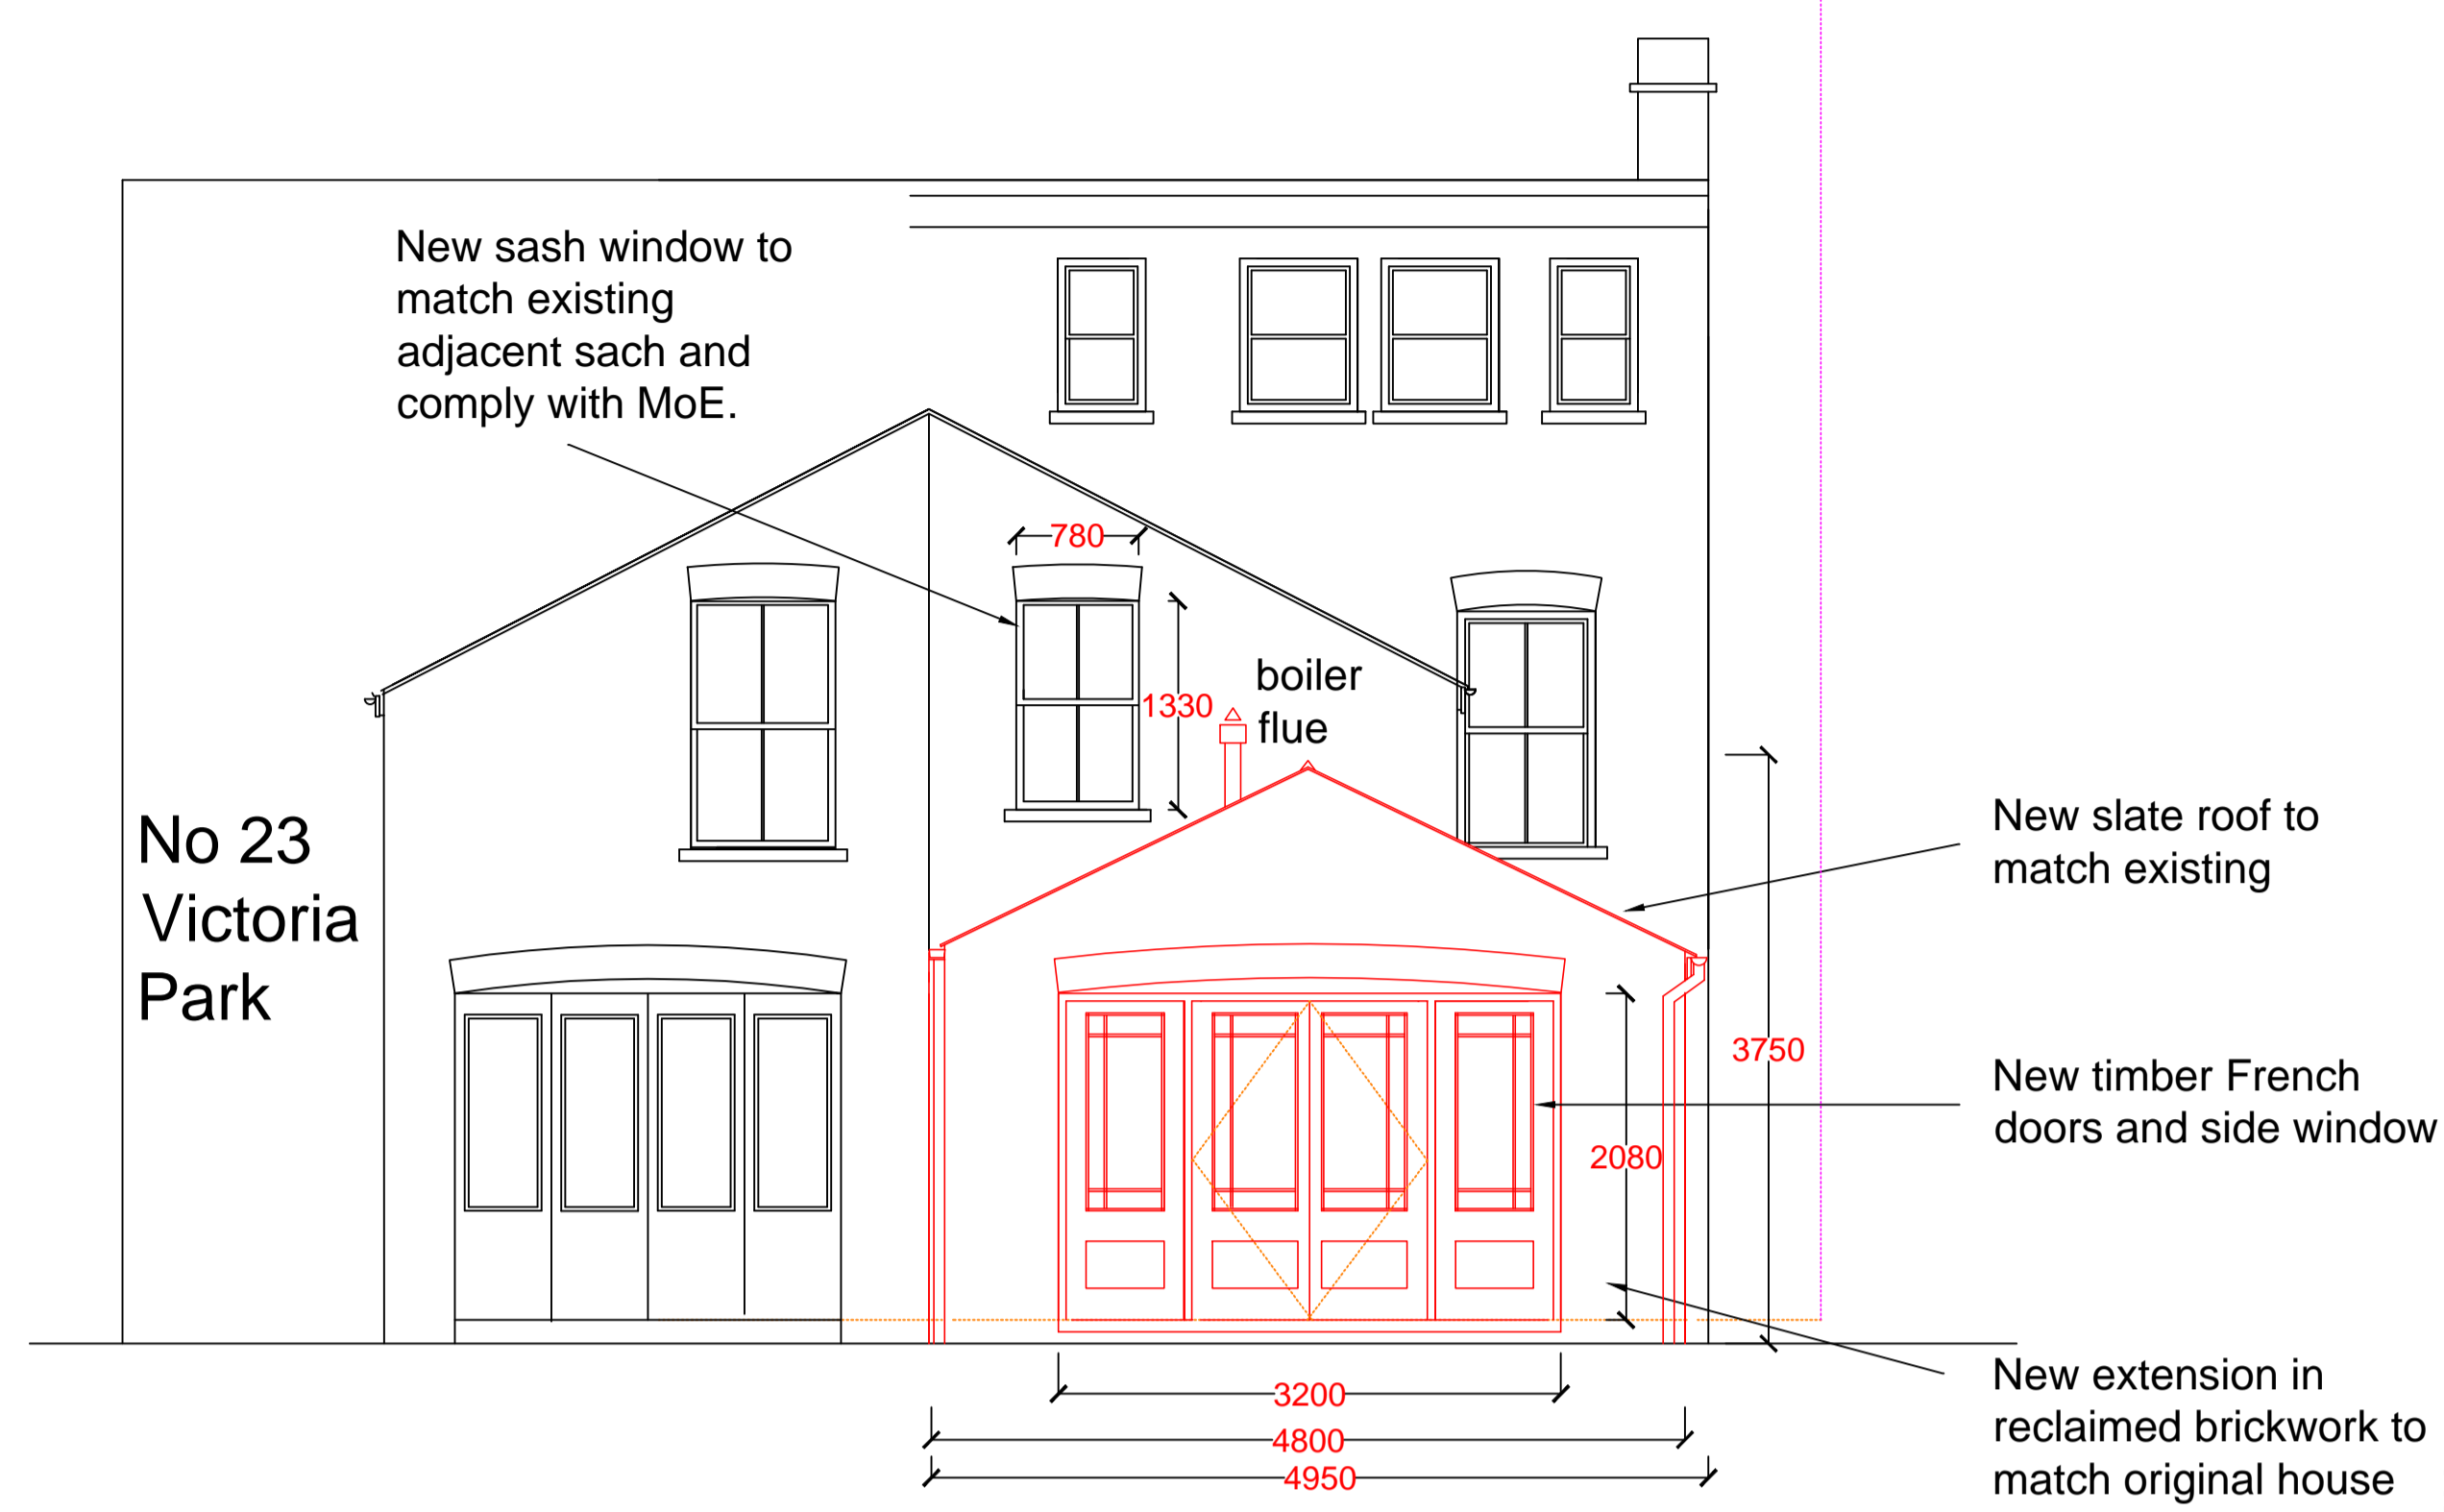



Existing glazed pitch roof section to be retained

New glazed pitch roof panel to match existing.

SW drainage to new soakaway min 5m from house.

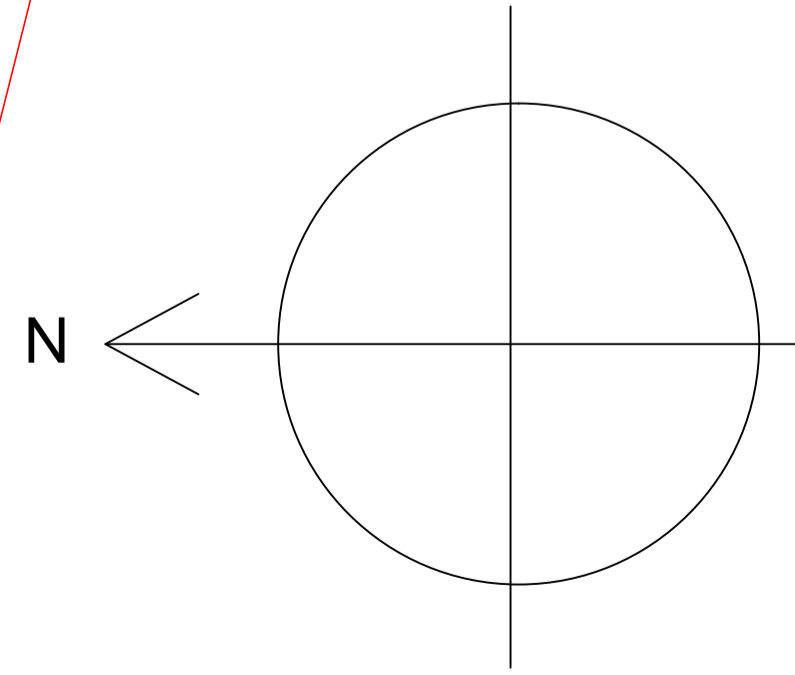

Proposed West Elevation

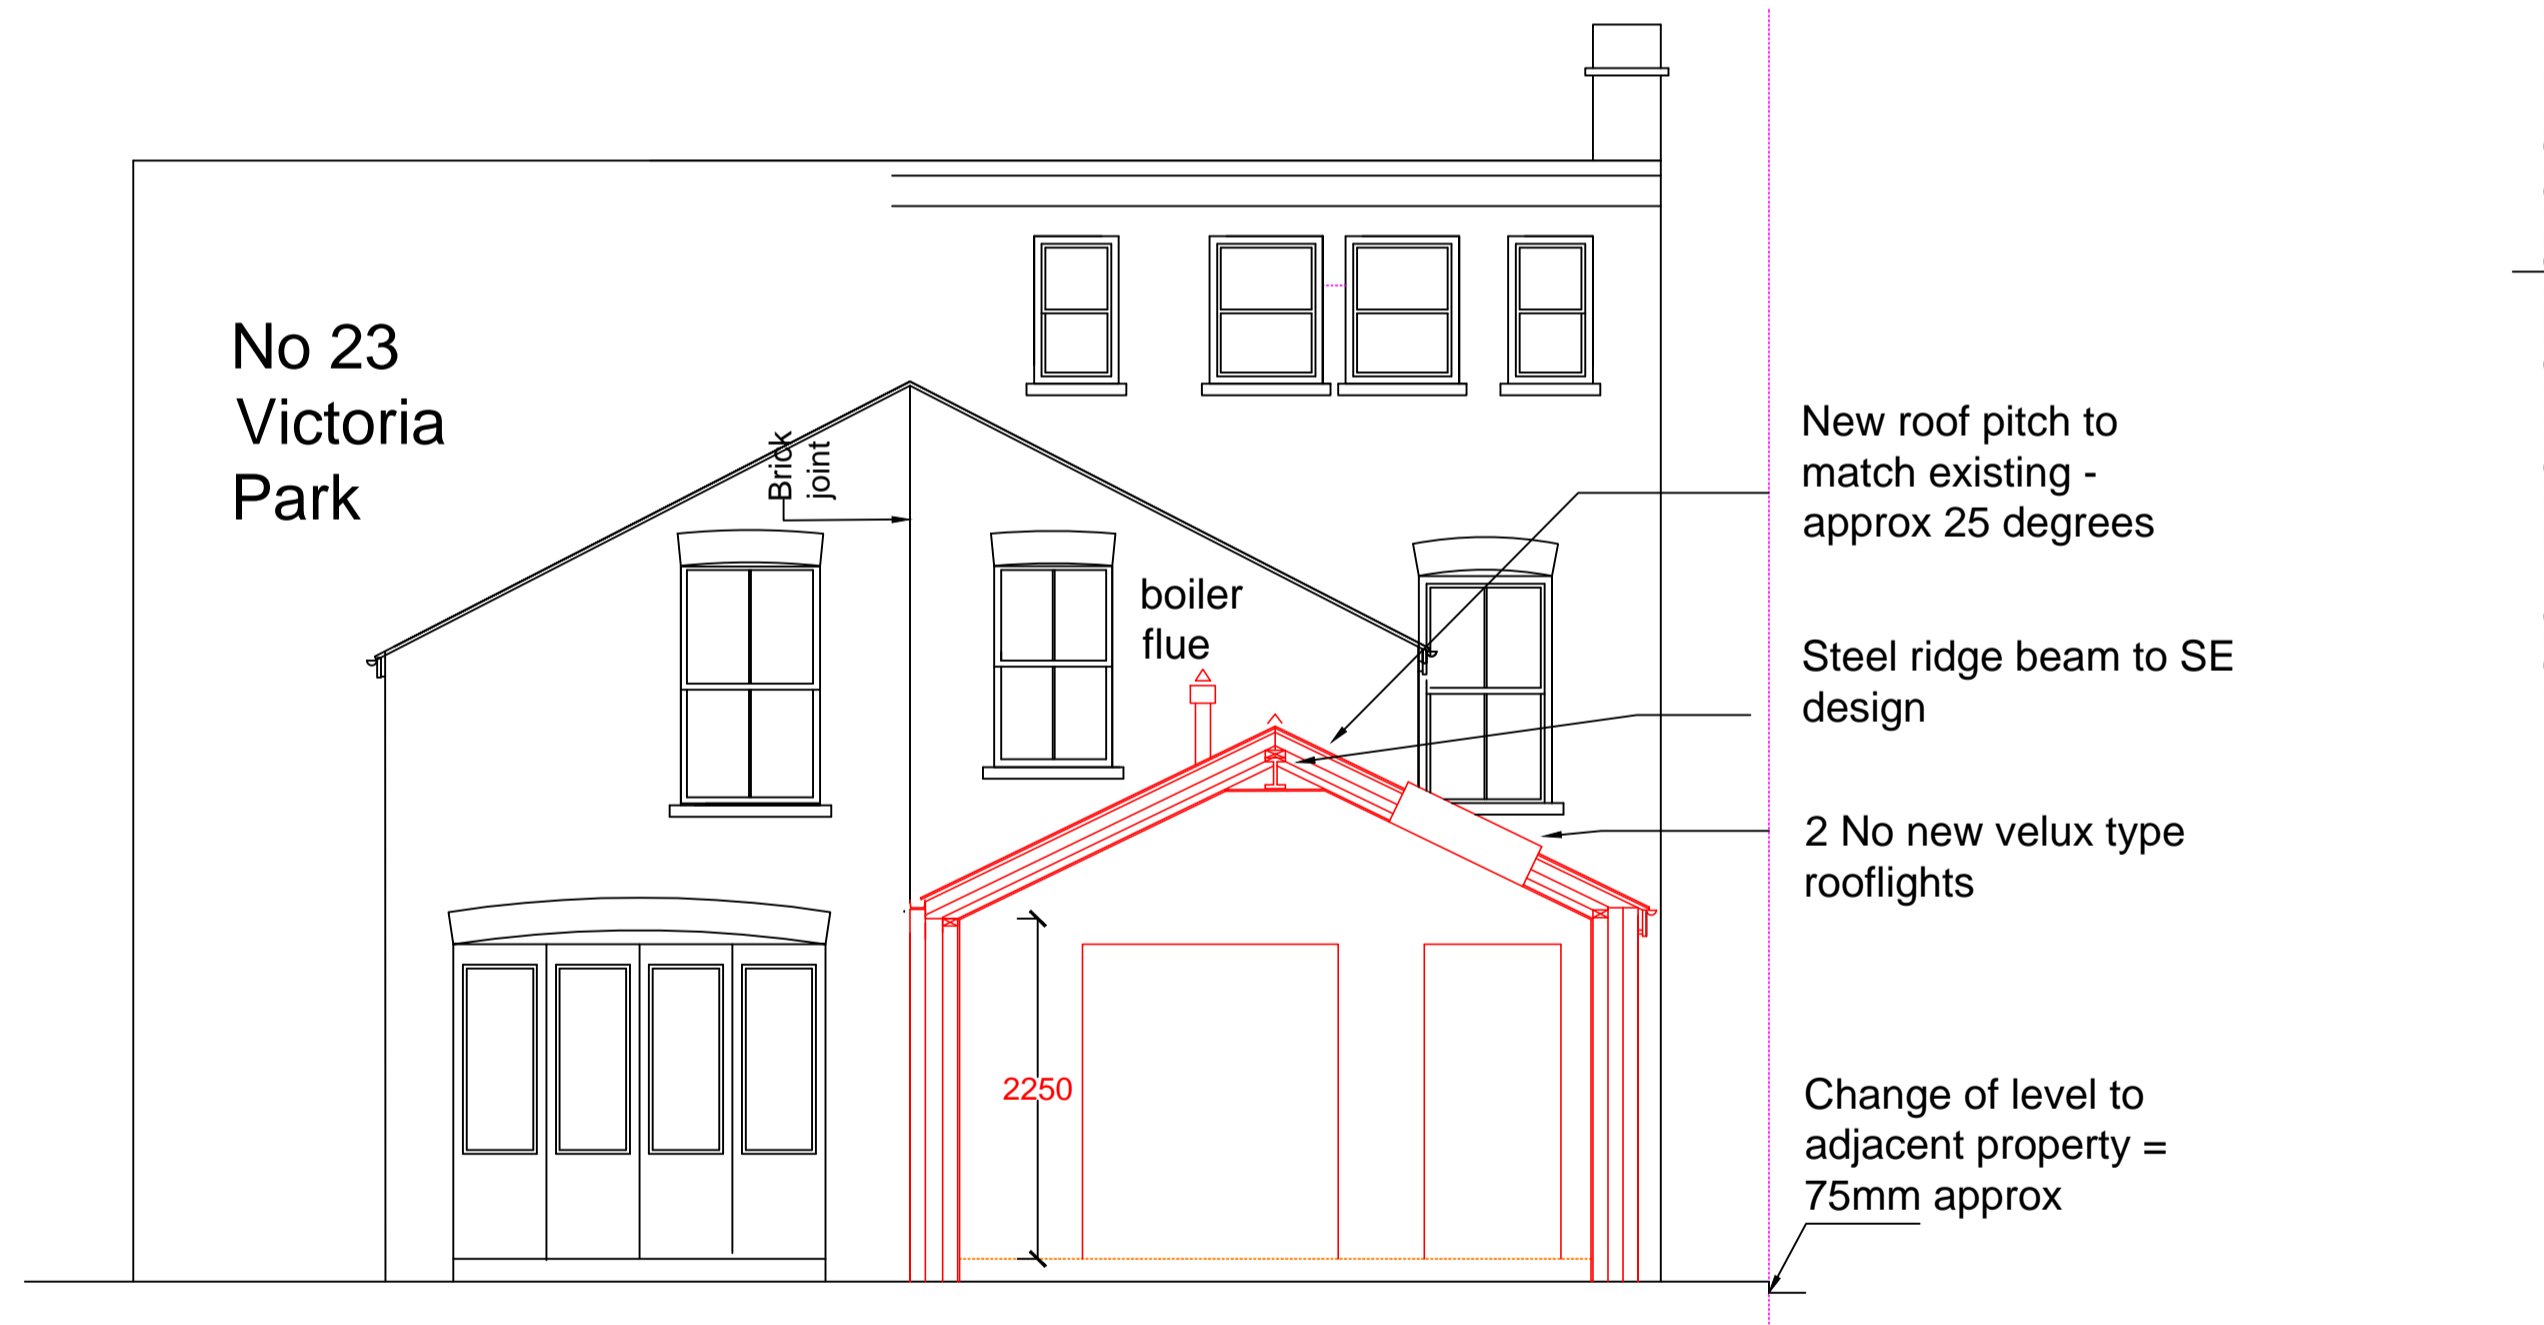

Proposed Section B - B

New walls to match existing original house.
 New roof to be in slate to match existing
 New 1st floor window to be timber sliding sash to match details of existing window including 215mm high brick arch and 75mm deep stone cill.
 Surface water drainage to be taken to new soakaway minimum 5 metres from house and 1 metre from boundary.

Itemref	Quantity	Title/Name, designation, material, dimension etc	Article No./Reference
Designed by RP			
Checked by RP			
Approved by - date			
Filename			
Date			
Scale			
Proposed Layouts		Extension and Alterations	
02		Edition Rev C	
		Sheet 1/1	