

© Mountford Pigott LLP 2012
Reproduction in whole or in part by any means is prohibited
without the prior permission of Mountford Pigott LLP.

This drawing is only to the stated scale if it is printed correct
MPLLP cannot accept responsibility for the incorrect scaling
of drawings printed by third parties.


All dimensions are in mm unless otherwise stated.

If this drawing forms part of an application for planning
permission on behalf of the applicant named below, it shall
be used for any other purpose without the express permission
of Mountford Pigott LLP.

This drawing may incorporate information from other
professionals. Mountford Pigott LLP cannot accept
responsibility for the integrity and accuracy of such information.
Any clarification and/or additions that are required pertain
to such information should be sought from the relevant
profession or their appointment representative as listed below.

LIST OF INFORMANTS:
ORDNANCE SURVEY LICENCE NUMBER 10002044
CSL SURVEYS, DRG NO 06811R-1
INFORMANT 3
INFORMANT 4
INFORMANT 5

| REVISIONS | DATE | DRN |
|----------------------|----------|-----|
| PLANNING APPLICATION | 01.04.14 | SN |

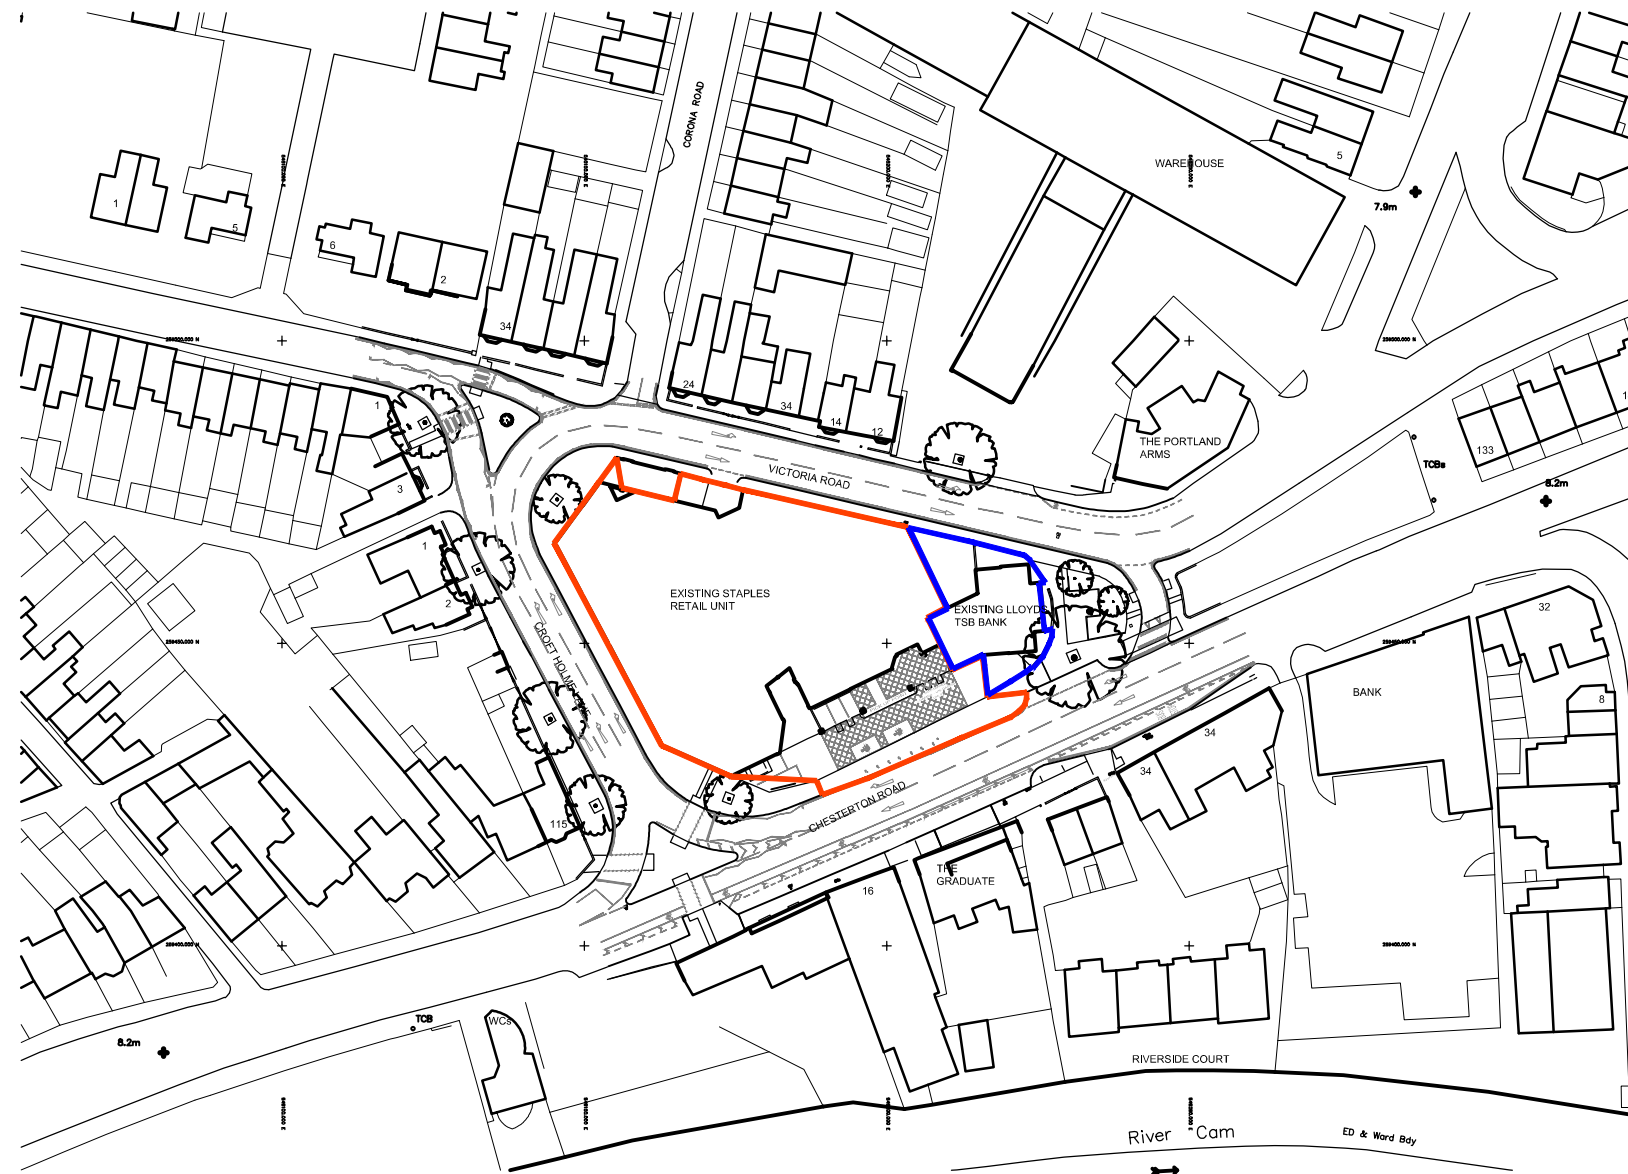

Ordnance Survey (c) Crown Copyright 2010. All rights reserved. Licence number 100020449



A Development by:
Pan Albion Group
Property Development

MountfordPigott
Architects Planning Design

LOCATION PLAN

CHESTERTON ROAD, CAMBRIDGE

1583-LP01
1:1250 @ A3
DRAWN BY: INITIALS
28.08.11