


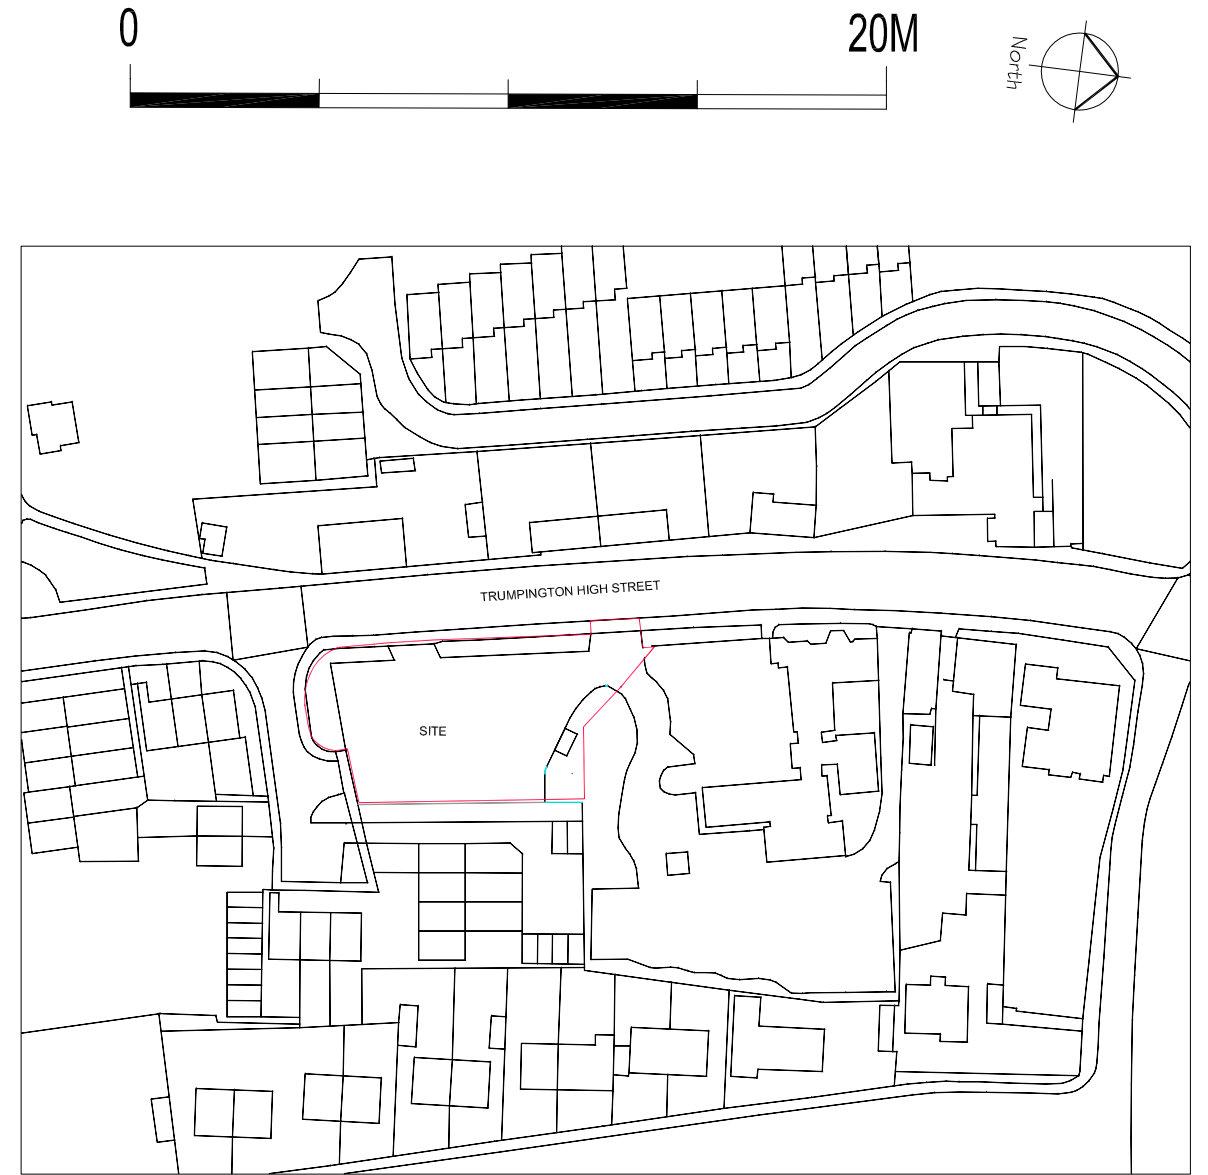

SITE BLOCK PLAN - 1:500



SITE LOCATION PLAN - 1:1250

**CMP**  
**Architects**

Client  
MPM Properties

Project  
Villa Service Station Site - Trumpington

Title  
Site Location Plan  
Site Block Plan

Scale 1:1250@A3	Drawn TJM	Date 05.04.2014
--------------------	--------------	--------------------

Dwg. No. T004/00	Revision
---------------------	----------

This drawing is copyright. Do not scale from drawing.  
Subject to accurate site survey.