


new brick chimney: 900mm square in plan with third course from the top stepped out by 50mm

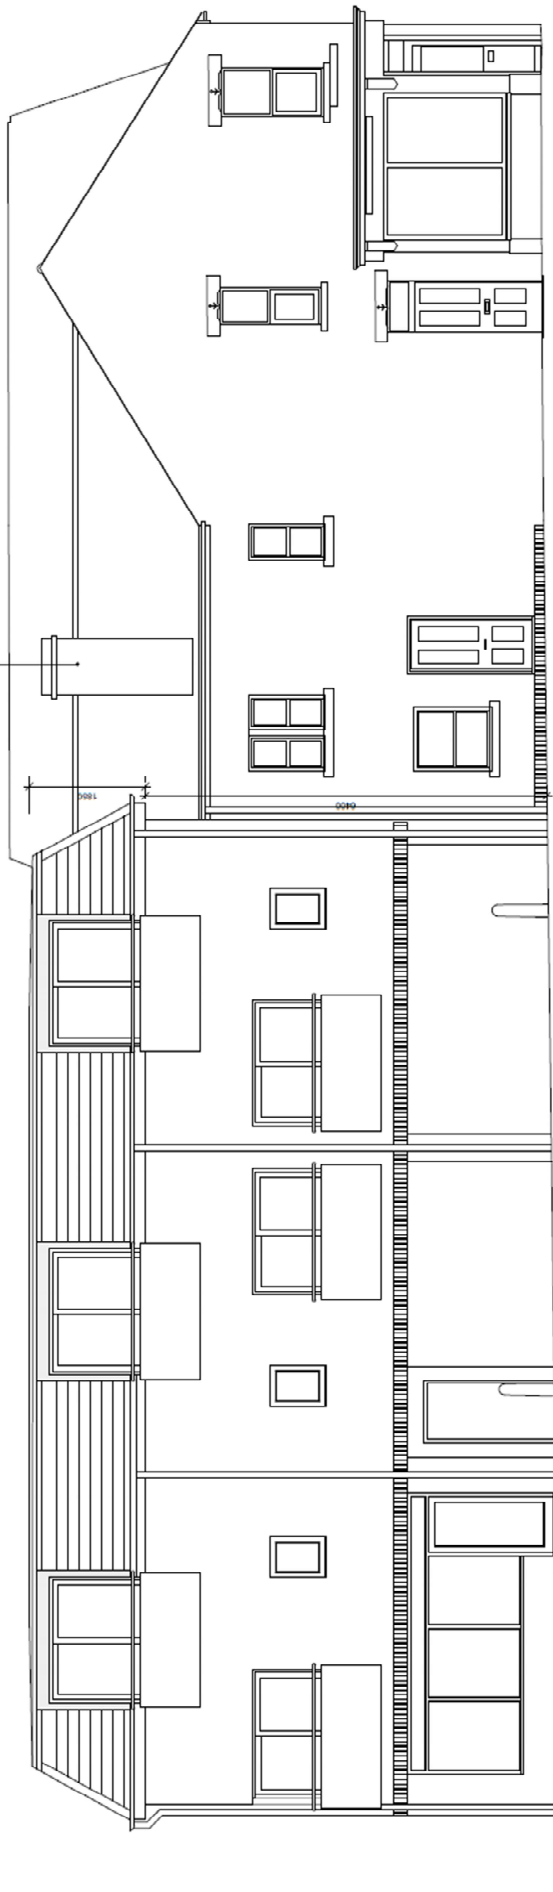

West Elevation