
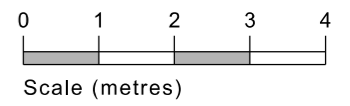


Plots 1-4 First Floor Plan

- No. Notes
- All dimensions to be verified on site by GENERAL CONTRACTOR and any discrepancies to be brought to the attention of the Architect prior to commencing work or setting out or preparing shop drawings.
 - Drawings not to be scaled. Work to figured dimensions only.
 - © copyright SAUNDERS BOSTON LIMITED. All rights reserved. This drawing remains the property of SAUNDERS BOSTON LIMITED at all times and may not be reproduced or copied in whole or in part without their prior written consent.
 - This drawing and related specifications are for use only in the stated location.
 - This drawing is to be read in conjunction with all other Consultants drawings and specifications.
 - Drainage has not been surveyed and all pipe locations and below ground drainage runs are indicative

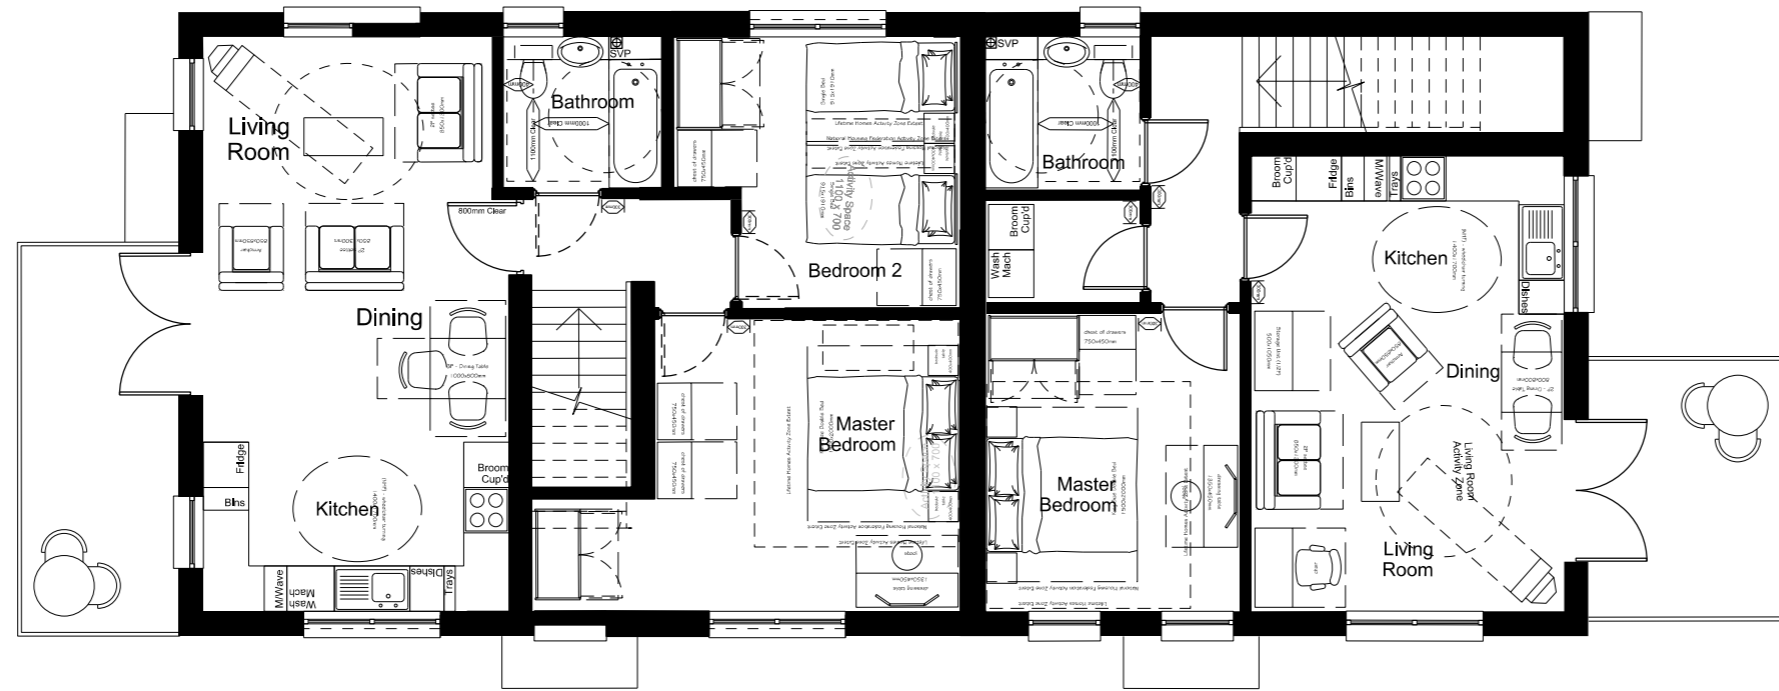


Proposed Site Plan 1:500 @ A1, 1:1000 @ A3

Plot 2 - 76 sq m

Plot 4 - 58 sq m


Plots 1-4 Ground Floor Plan

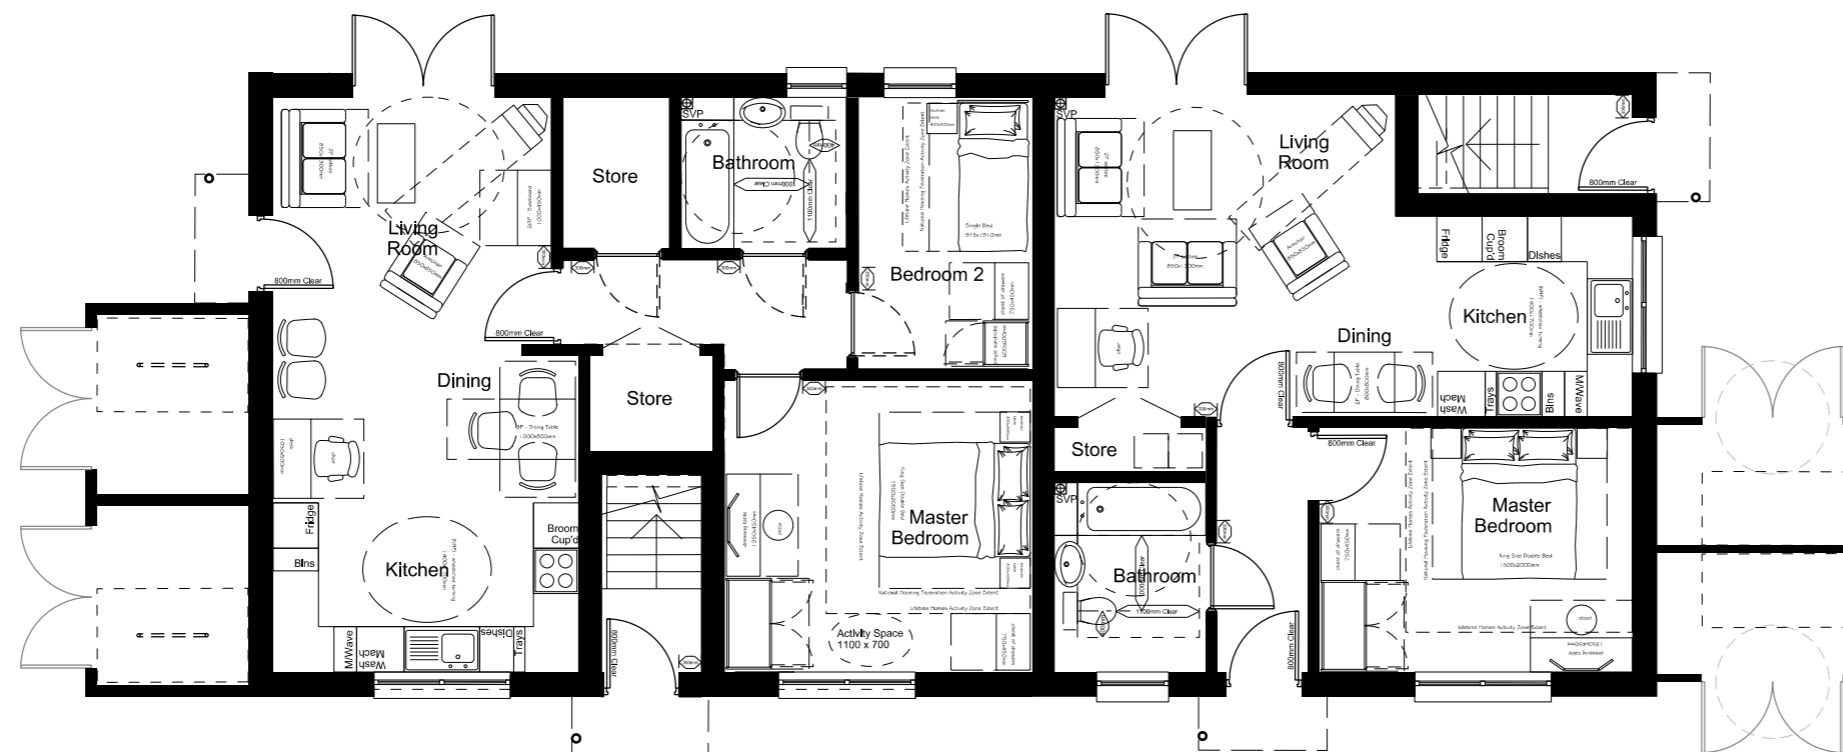

Plot 1 - 71 sq m

Plot 3 - 53 sq m



A			
Layouts revised to accordance with			
No.	Revision	Date	Chk
		24.08.14	LG
			NDMG
PLANNING			
 Chartered Architects 119 Newmarket Road Cambridge CB5 8SQ Tel: (01223) 367733 E-mail: office@saundersboston.co.uk			
Client: Keepmoat			
Job: Wadloes Road Cambridge			
Drawing: Plots 1-4 Plans			
Scales: 1:50 @ A1, 1:100 @ A3		Date: April 2014	
Number: 1294_P_100		Checked: LG, Authored: NDMG	
		Revision: A	