


Plots 5-6 West Elevation




- Potential for PVPs
- Flat Concrete Roof Tiles, Colour Grey
- Grey fascia and Barge Boards with Black PVCu Drainage & Guttering
- GRP projecting porch
- Opaque panel
- Roof Overhang at Eaves
- SBD Approved Front Door, Colour: TBA
- Red facing Brick External Wall Finish
- Grey PVCu Windows

Plots 5-6 North Elevation

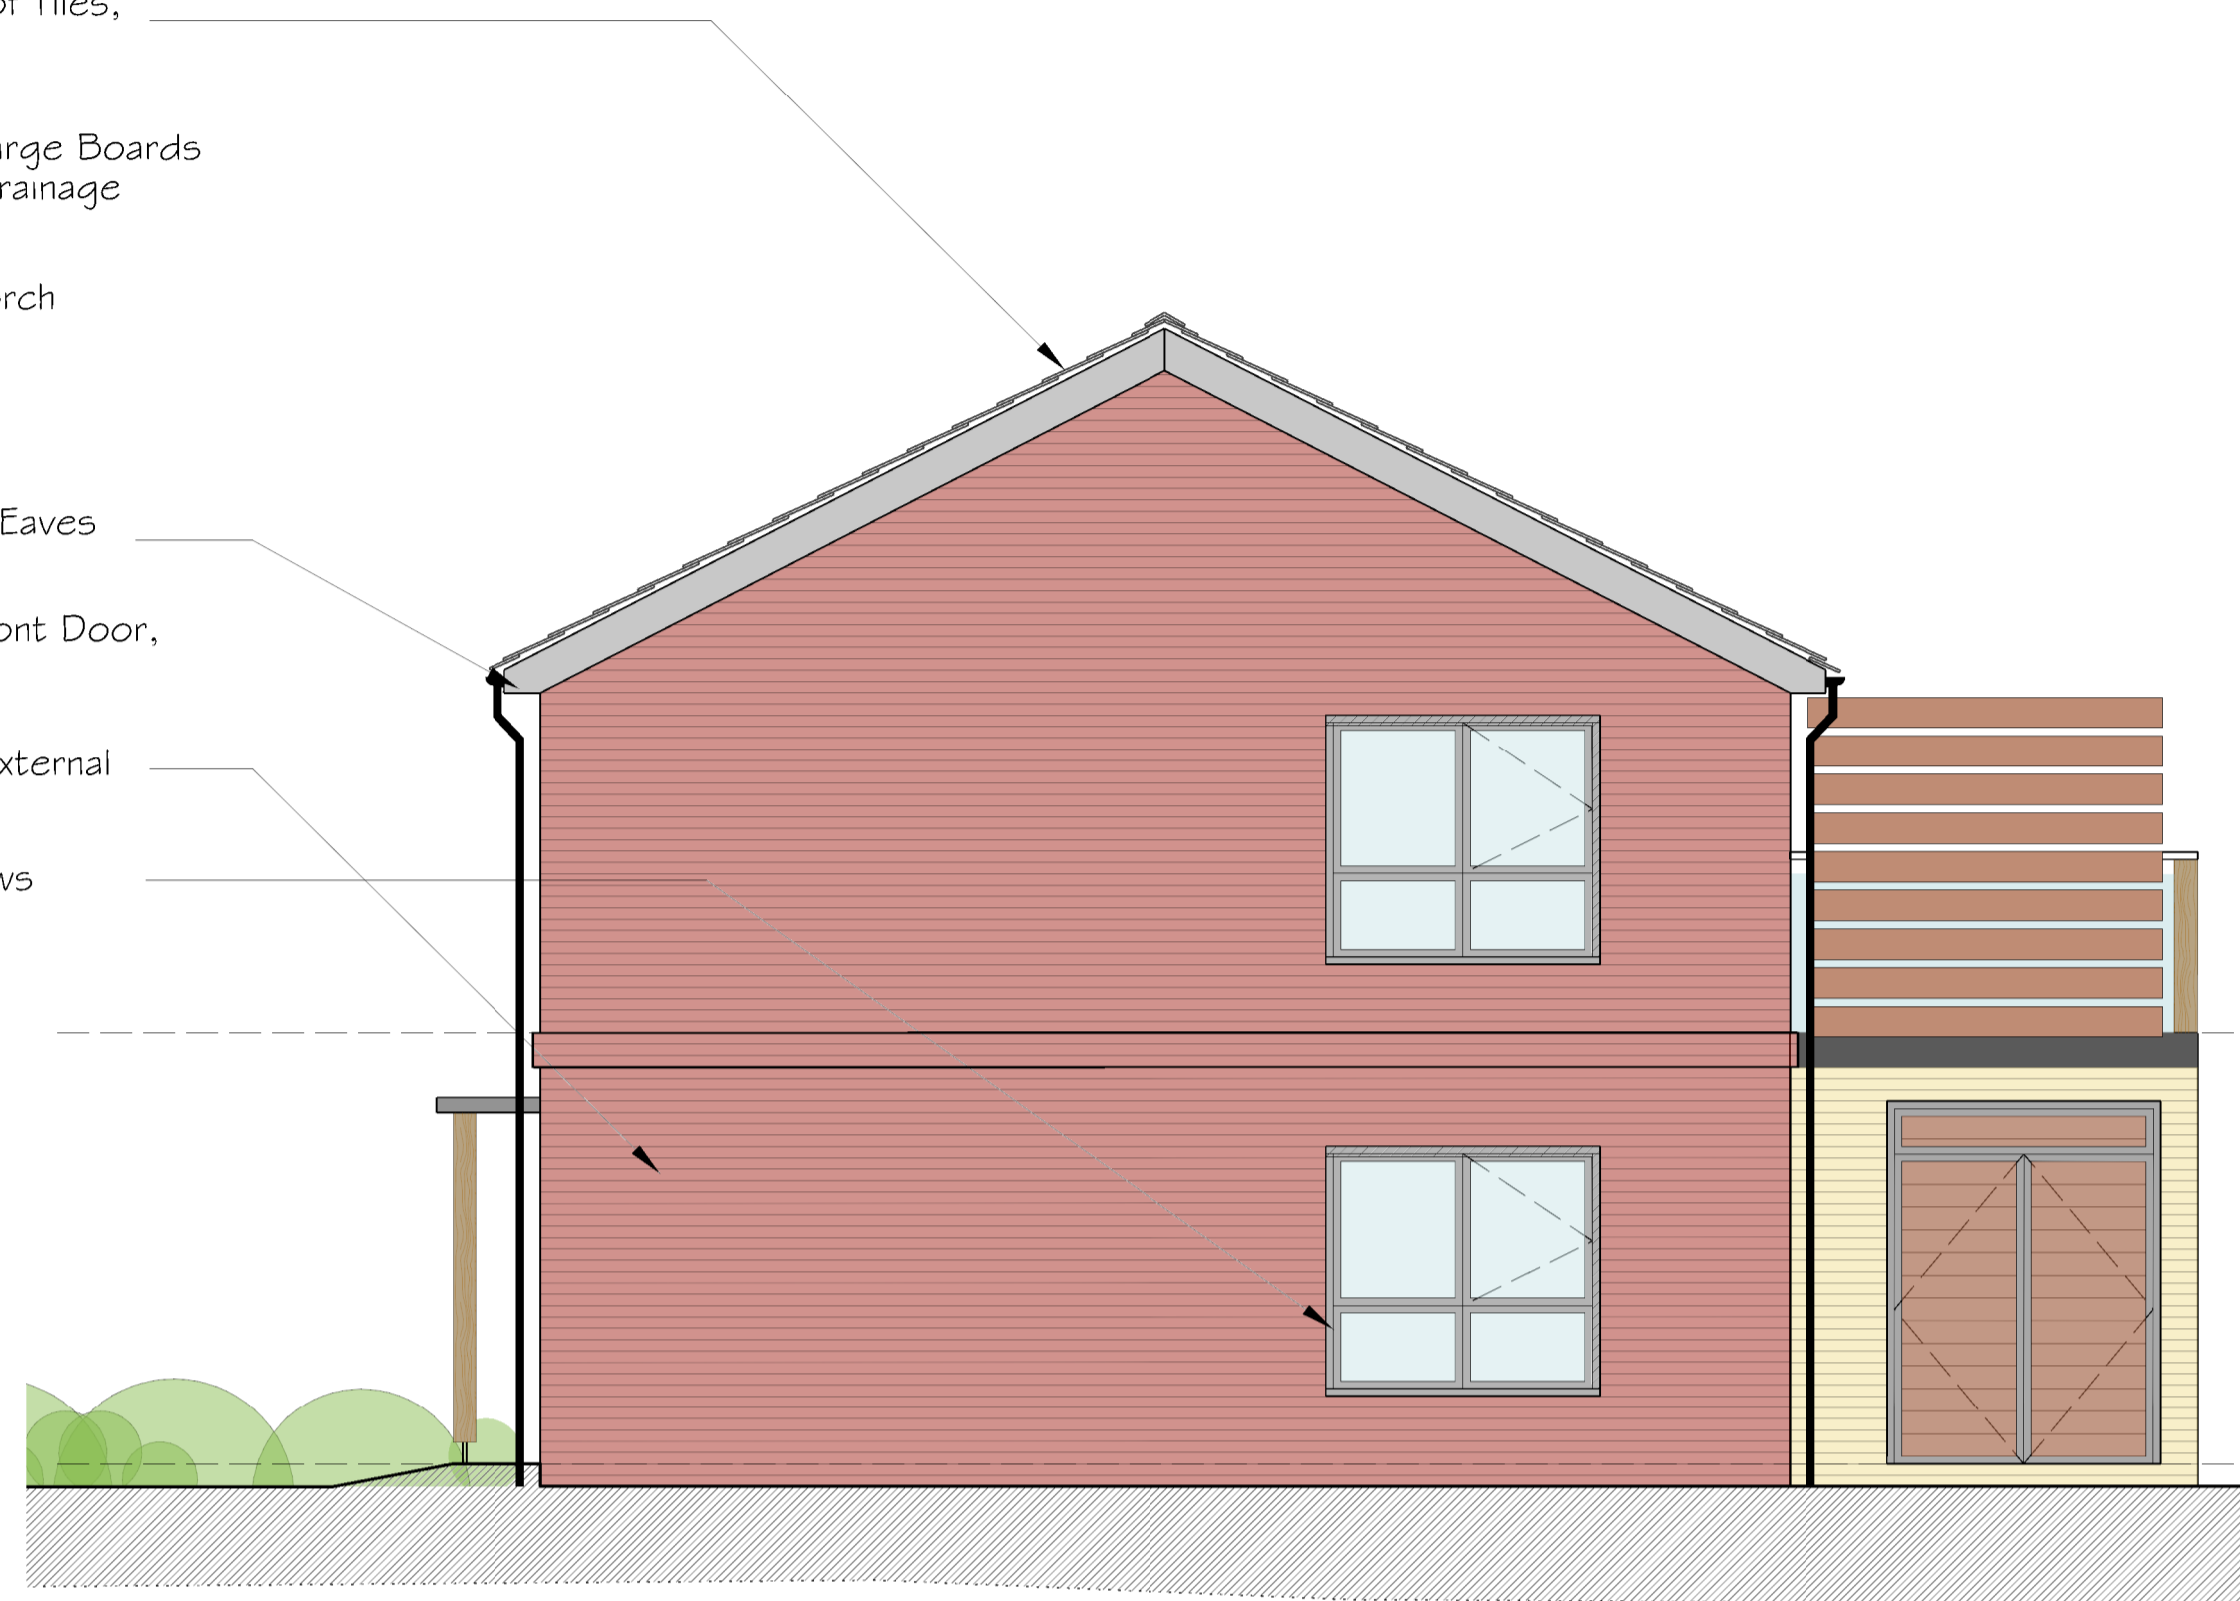

- No. Notes
1. All dimensions to be verified on site by GENERAL CONTRACTOR and any discrepancies to be brought to the attention of the Architect prior to commencing work or setting out or preparing shop drawings.
 2. Drawings not to be scaled. Work to figured dimensions only.
 3. © copyright SAUNDERS BOSTON LIMITED. All rights reserved. This drawing remains the property of SAUNDERS BOSTON LIMITED at all times and may not be reproduced or copied in whole or in part without their prior written consent.
 4. This drawing and related specifications are for use only in the stated location.
 5. This drawing is to be read in conjunction with all other Consultants drawings and specifications.
 6. Drainage has not been surveyed and all pipe locations and and below ground drainage runs are indicative

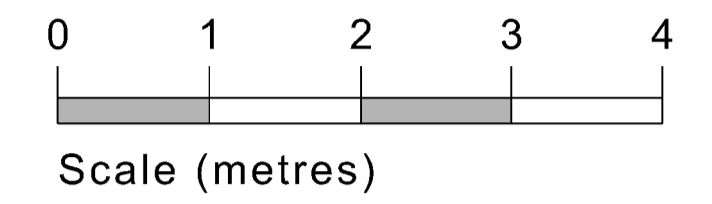


Proposed Site Plan 1:500 @ A1, 1:1000 @ A3

Plots 5-6 East Elevation



- Flat Concrete Roof Tiles, Colour Grey
- Grey fascia and Barge Boards with Black PVCu Drainage & Guttering
- GRP projecting porch
- SBD Approved Front Door, Colour: TBA
- Opaque Panel
- Roof Overhang at Eaves and Verge
- Red facing Brick External Wall Finish
- Grey PVCu Windows
- Timber door to bike/bin store

Plots 5-6 South Elevation

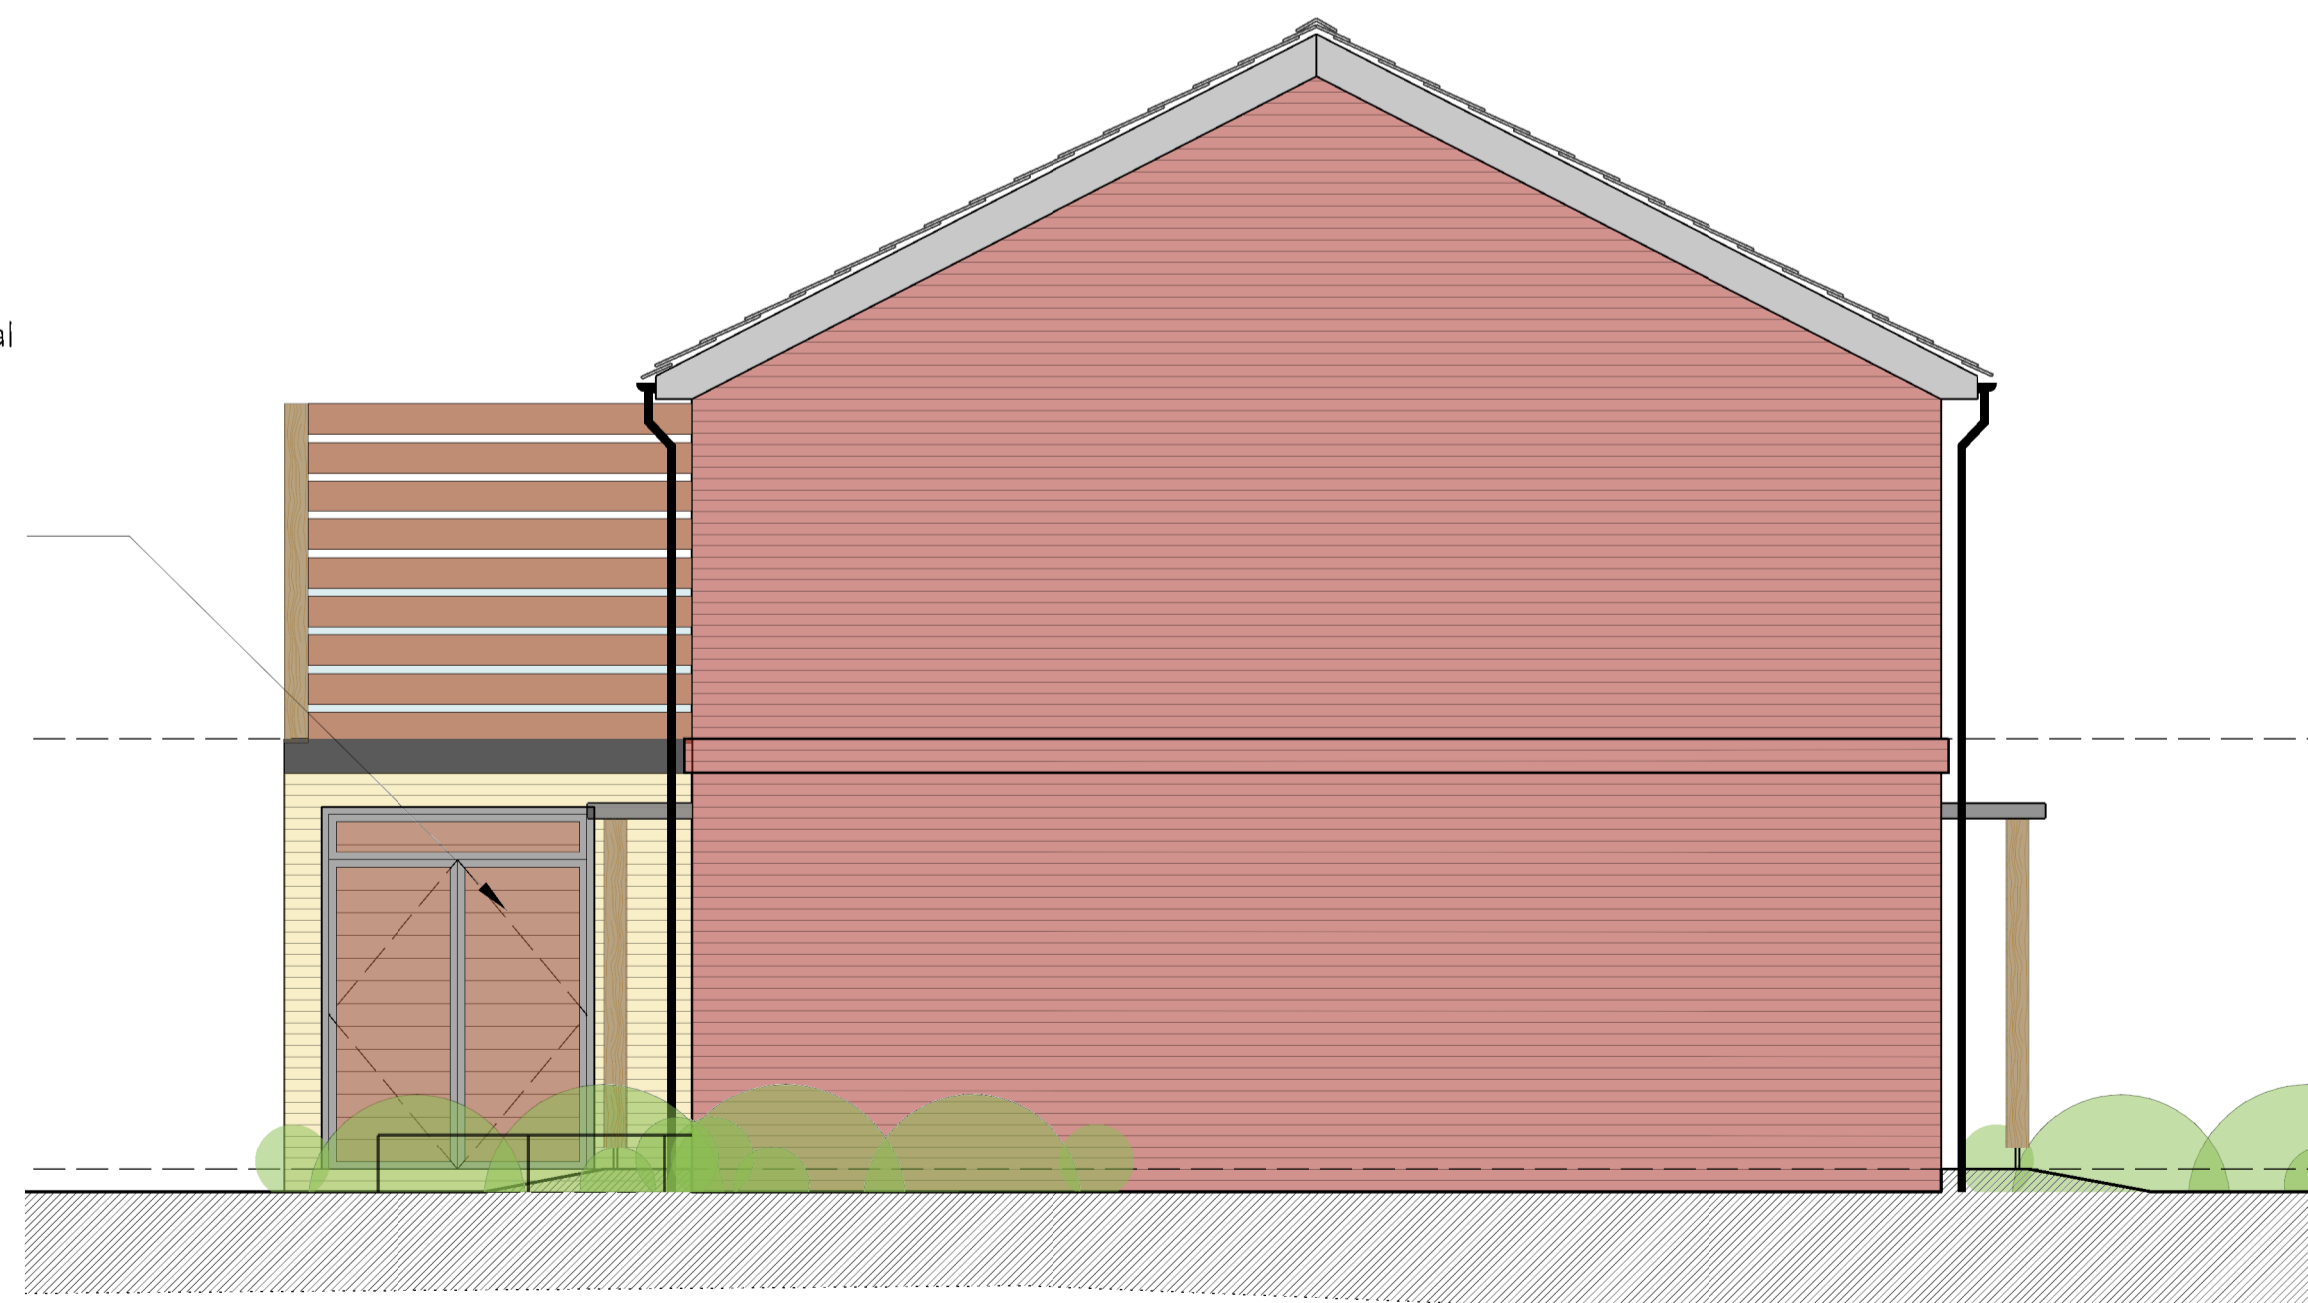

No.	Revision	Date	Chk	Auth
PLANNING				
		Chartered Architects 119 Newmarket Road Cambridge CB5 9BA Tel: (01223) 367733 E-mail: office@saundersboston.co.uk		
Saunders Boston				
Client: Keepmoat				
Job: Wadloes Road Cambridge				
Drawing: Plots 5-6 Elevations				
Scales: 1:50 @ A1, 1:100 @ A3		Date: April 2014		
Number: 1294_P_103		Checked: LG	Authorized: NDMG	
		Revision: -		