


NOTE

1. DRAWINGS MUST NOT BE SCALED;
WORK ONLY TO FIGURED DIMENSIONS
2. CHECK ALL DIMENSIONS ON SITE
BEFORE ORDERING MATERIALS OR
PUTTING WORK IN HAND
3. SHOP DRAWINGS OF MANUFACTURED
ITEMS MUST BE APPROVED BY THE
ARCHITECTS BEFORE WORK IS PUT IN
HAND
4. DIMENSIONS MUST BE VERIFIED ON
SITE BEFORE PREPARATION OF SHOP
DRAWINGS
5. THE ARCHITECT MUST BE NOTIFIED OF
ANY DISCREPANCIES IMMEDIATELY
6. IF IN DOUBT ASK!

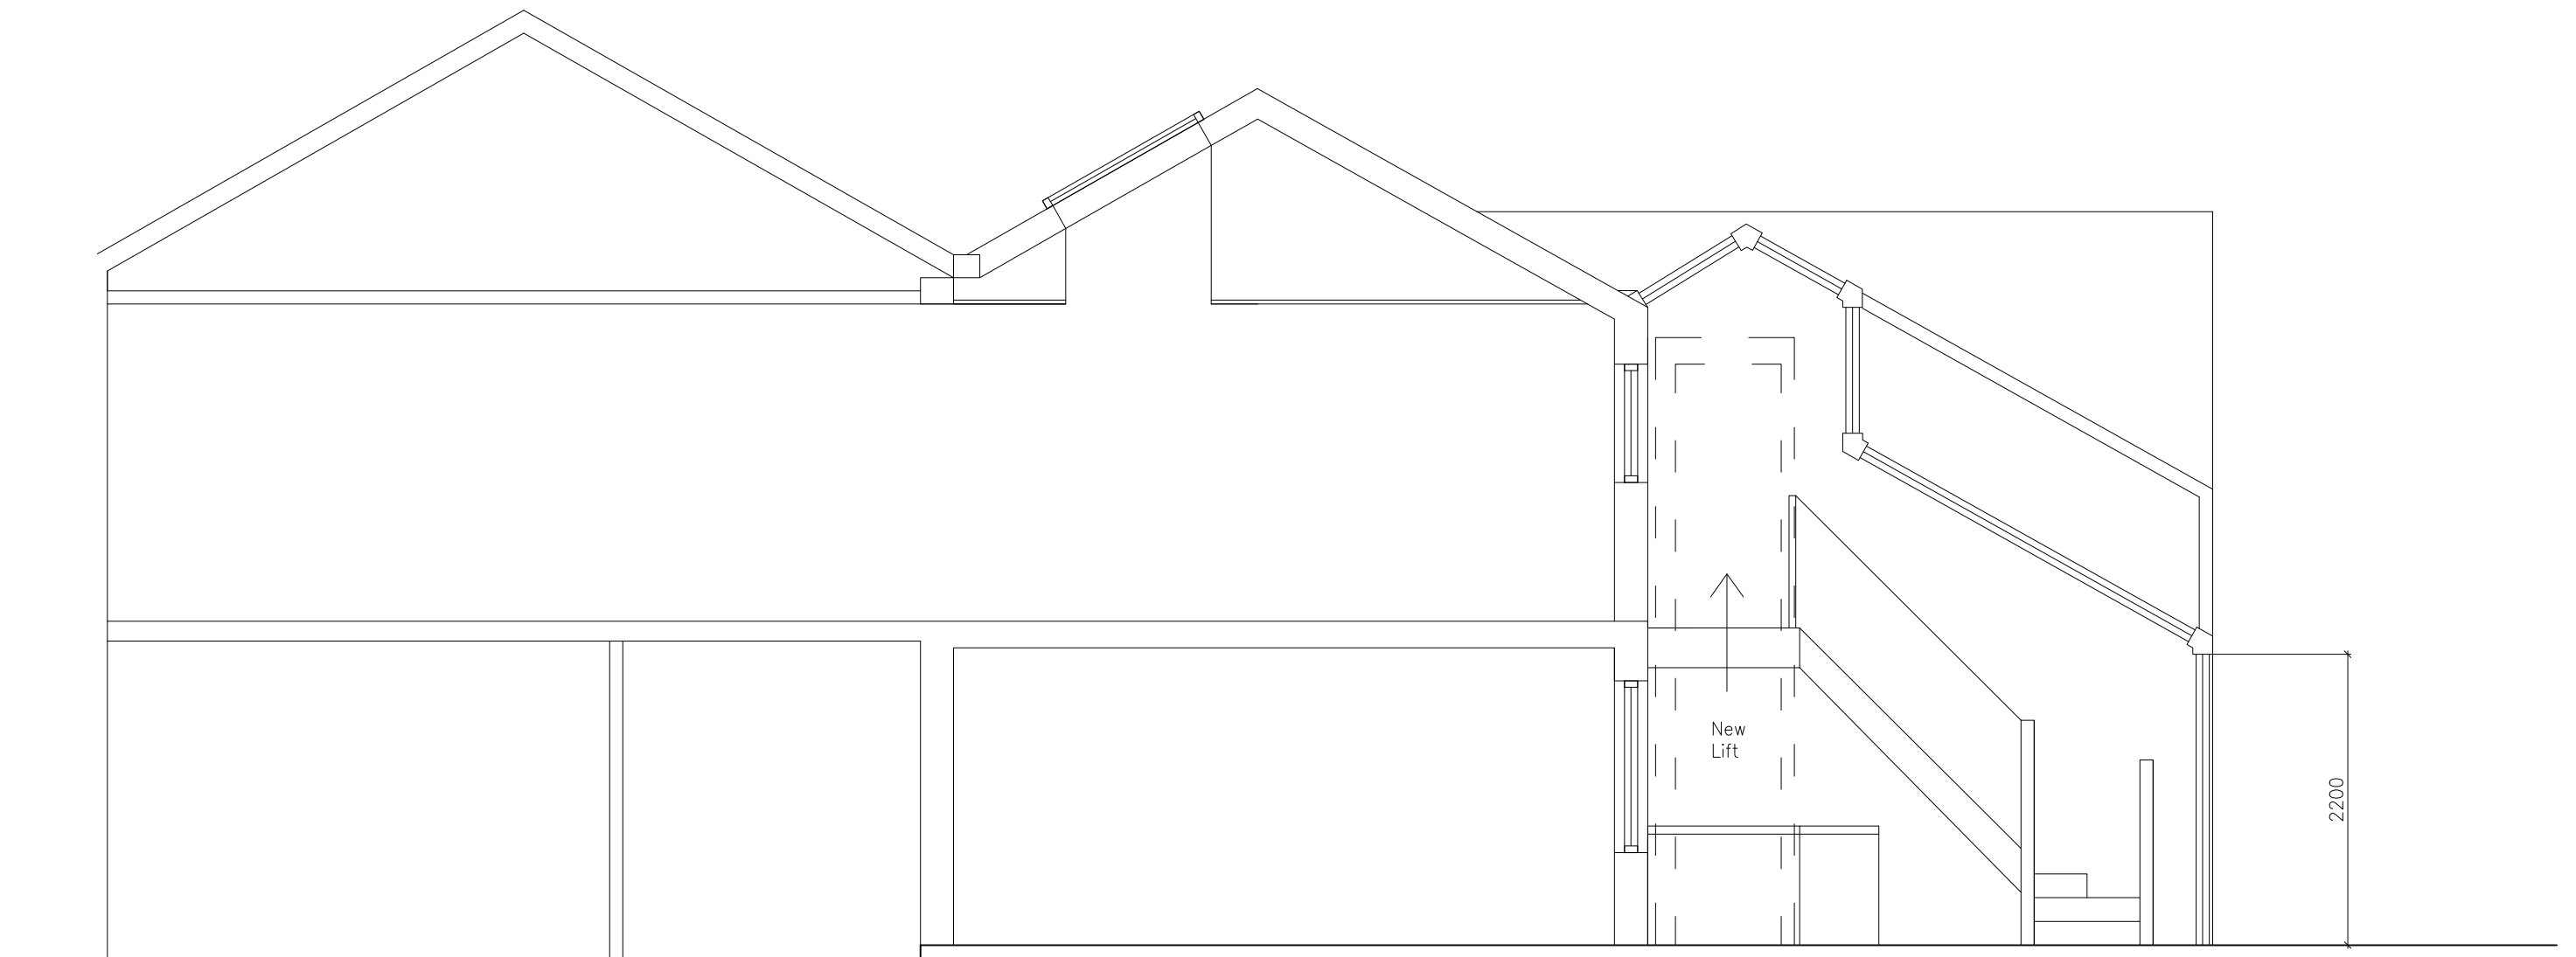

PRELIMINARY

drawing title Proposed Section		FREELAND REES ROBERTS ARCHITECTS 25 City Road, Cambridge CB1 1DP tel 01223 366555 fax 01223 312882 info@frrarchitects.co.uk				
client Christopher KNOWLES	job title 14 Victoria Street	scale 1:50 @A3	drawn CJ	date Feb 14	sheet/layout number 13.062-SS-200	rev -