


Notes

- Site Boundary
- Land Ownership Boundary

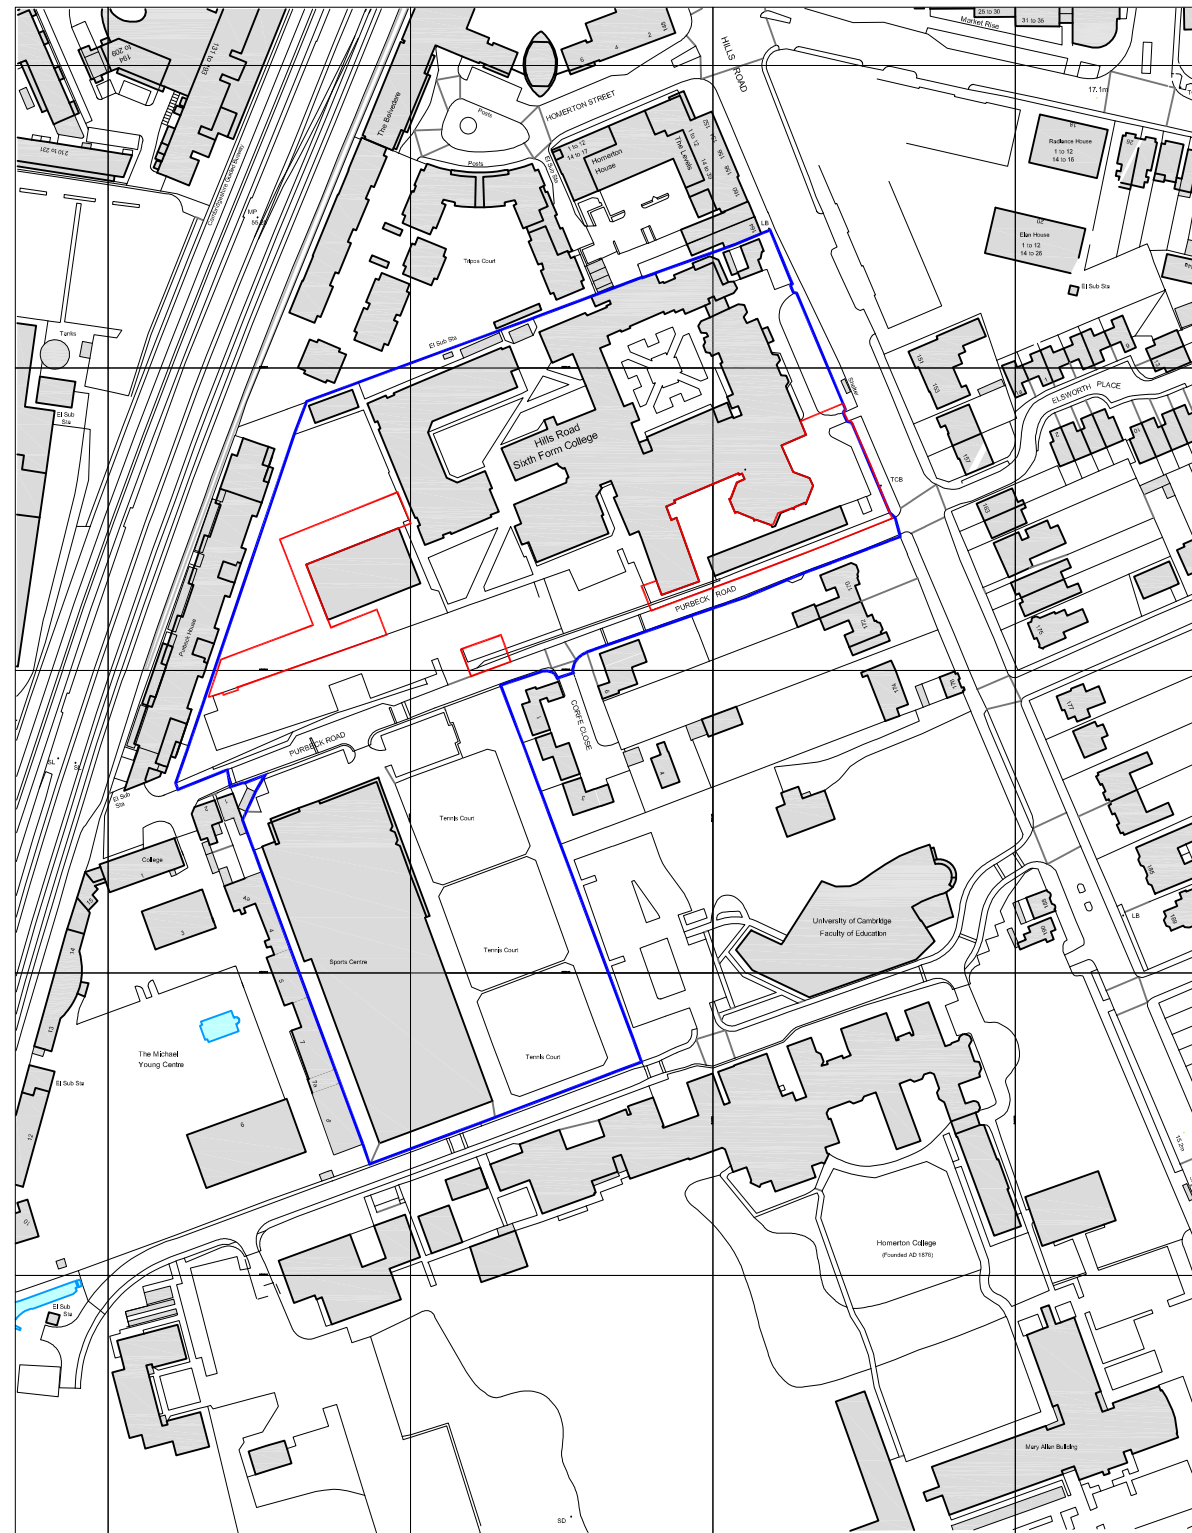

Ordnance Survey, (c) Crown Copyright 2014. All rights reserved. Licence number 100022432

02	22.06.2014	Site Boundary revised	AHo	DE
01	14.04.2014	Planning Issue	CG	DE
Rev	Date + notes		Drwn	Chkd

r h partnership architects

94 Chesterton Road Cambridge CB4 1ER
 T 01223 316309 F 01223 324152
 www.rhpartnership.co.uk
 cambridge@rhpartnership.co.uk

Project
Hills Road Sixth Form College
New Classroom Block

Drawing
Site Location OS Plan
1:2500

Job Ref	Dwg No	Revision
CSE	1000	02
Scale(s)	Size	Drwn
1:2500 @ A3	A3	CG
		Chkd
		DE

Status
Planning

