


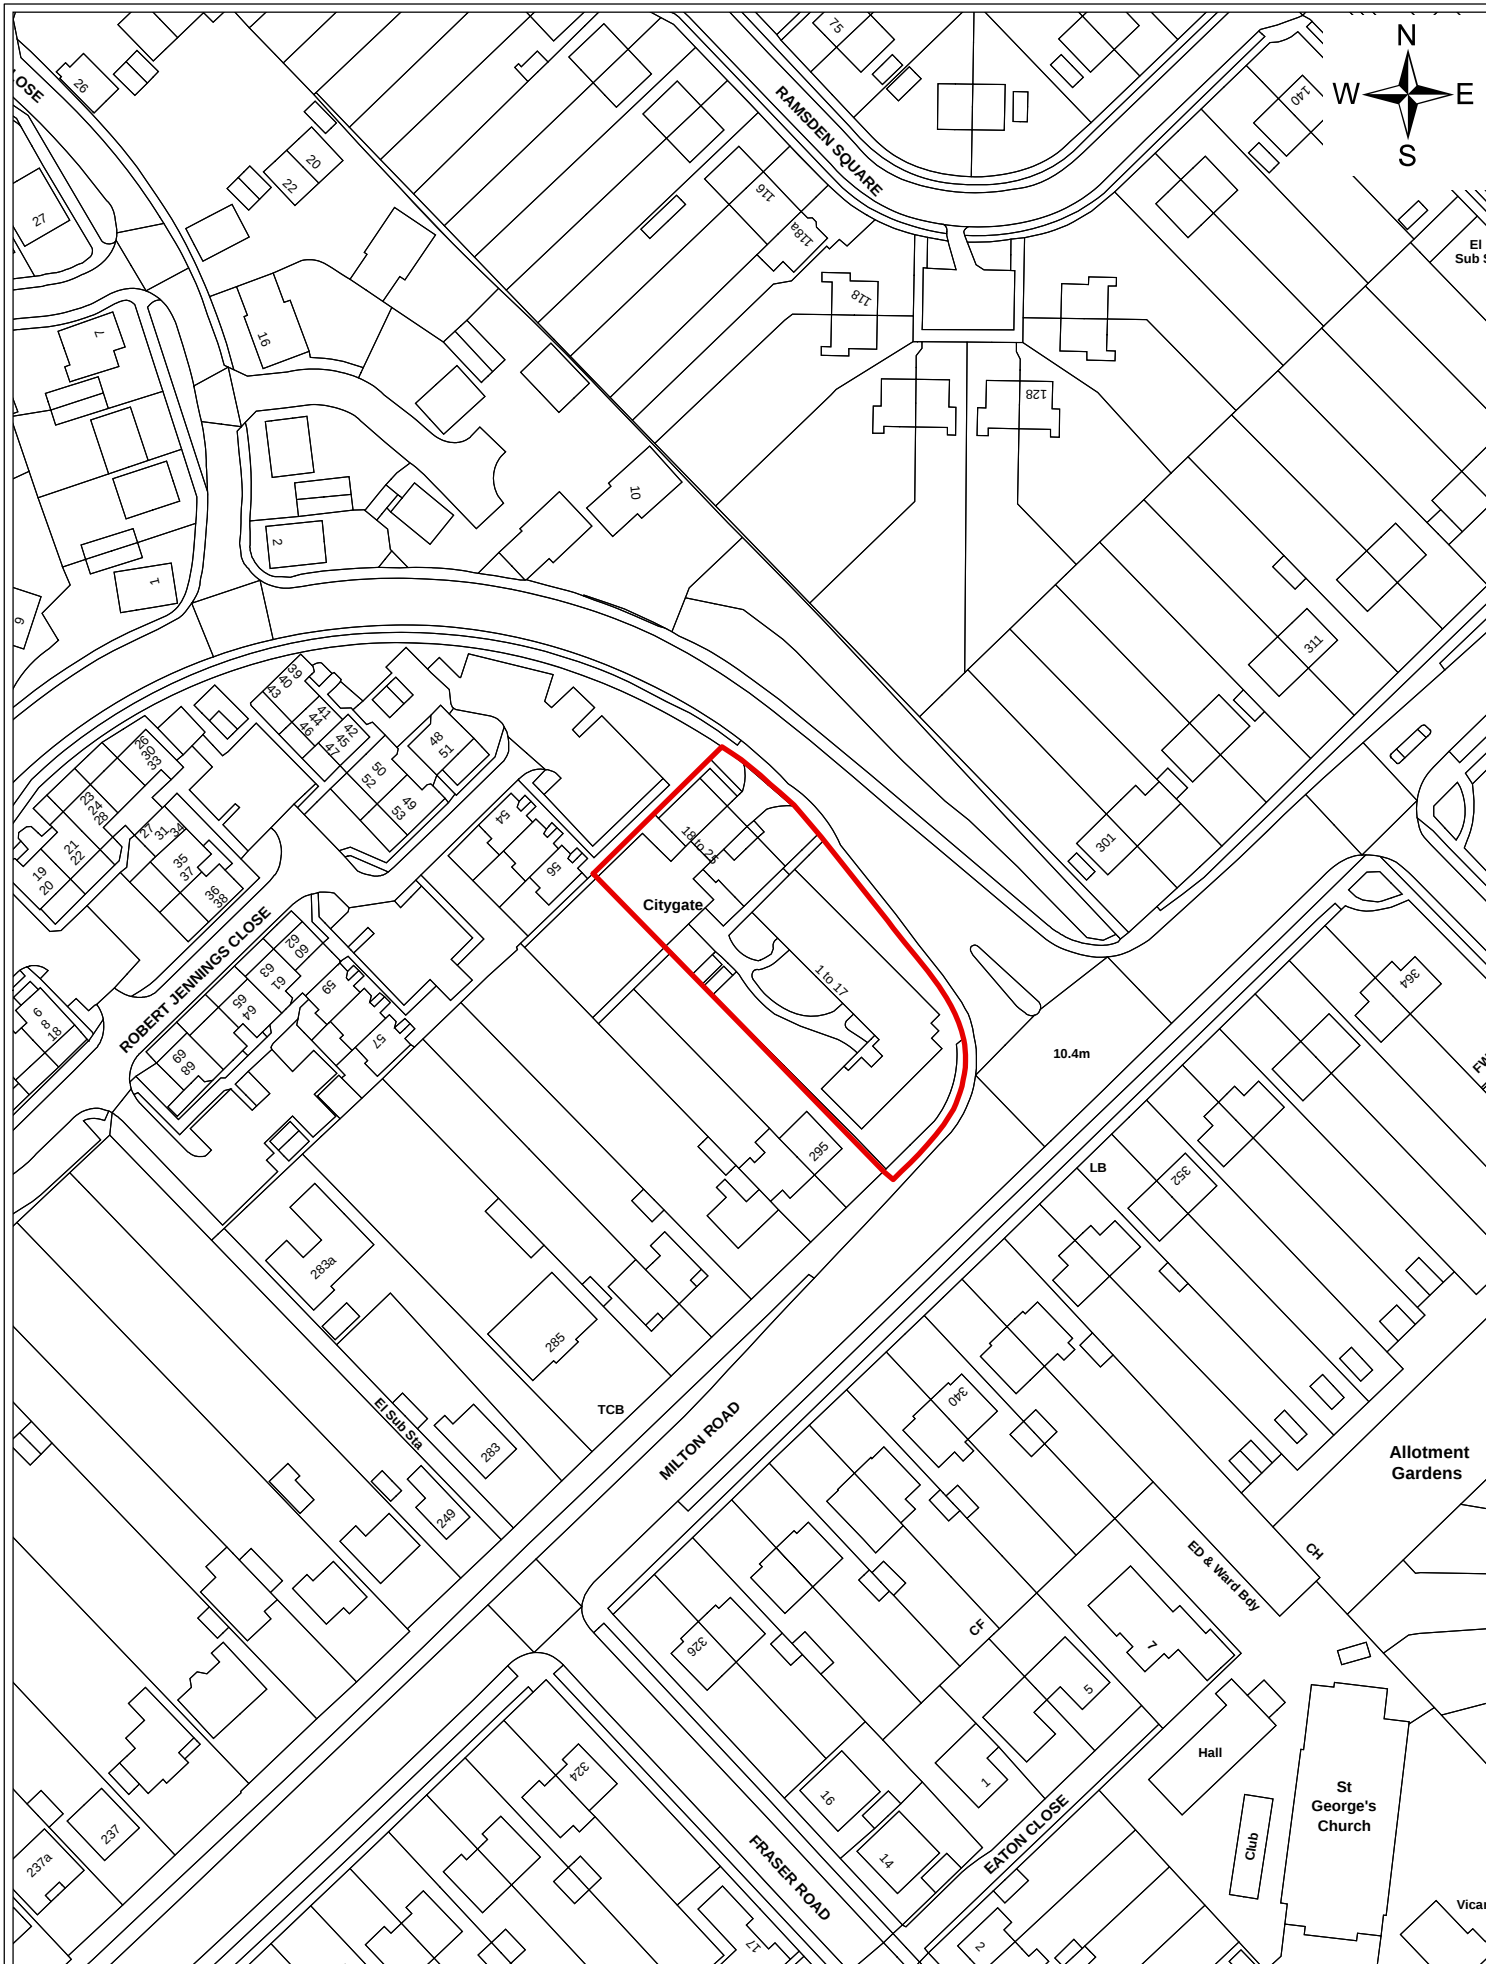

Citygate, Woodhead Drive, Cambridge

(c) Crown copyright and database right 2013. Ordnance Survey Licence No. 100019730.

Date:	04 August 2014
Produced by:	GIS Team
Section/Department:	Information Systems, Environment Dept
Scale:	1:1,250 @ A4