
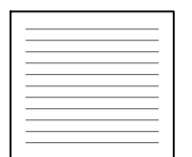
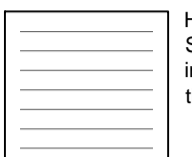
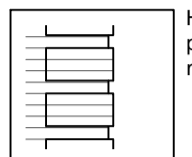


General Notes
 1. This drawing shall not be scaled, figured dimensions only to be used.
 2. All dimensions are shown in "mm" unless otherwise stated.
 3. The contractor, sub-contractors and suppliers must verify all dimensions on site prior to the commencement of any work.
 4. This drawing is to be read in conjunction with all relevant engineers and specialist sub-contractors drawings and specifications.
 5. Any discrepancies are to be brought to the designers attention.

ELEVATION KEY

	Hatch indicates Hoskins Wickford Red Bricks		Hatch indicates Sandsoft 2020 interlocking plain tile - Tuscan
	Hatch indicates projecting quoins to match brickwork		Hatch indicates glazing

Rainwater goods - black on rise and fall brackets
 Windows and Doors - White Painted Timber

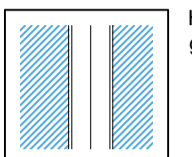


Front (West) Elevation 0 0.5 1 1.5 2
 Scale: 1:50 metres



Side (South) Elevation 0 0.5 1 1.5 2
 Scale: 1:50 metres



Rear (East) Elevation 0 0.5 1 1.5 2
 Scale: 1:50 metres

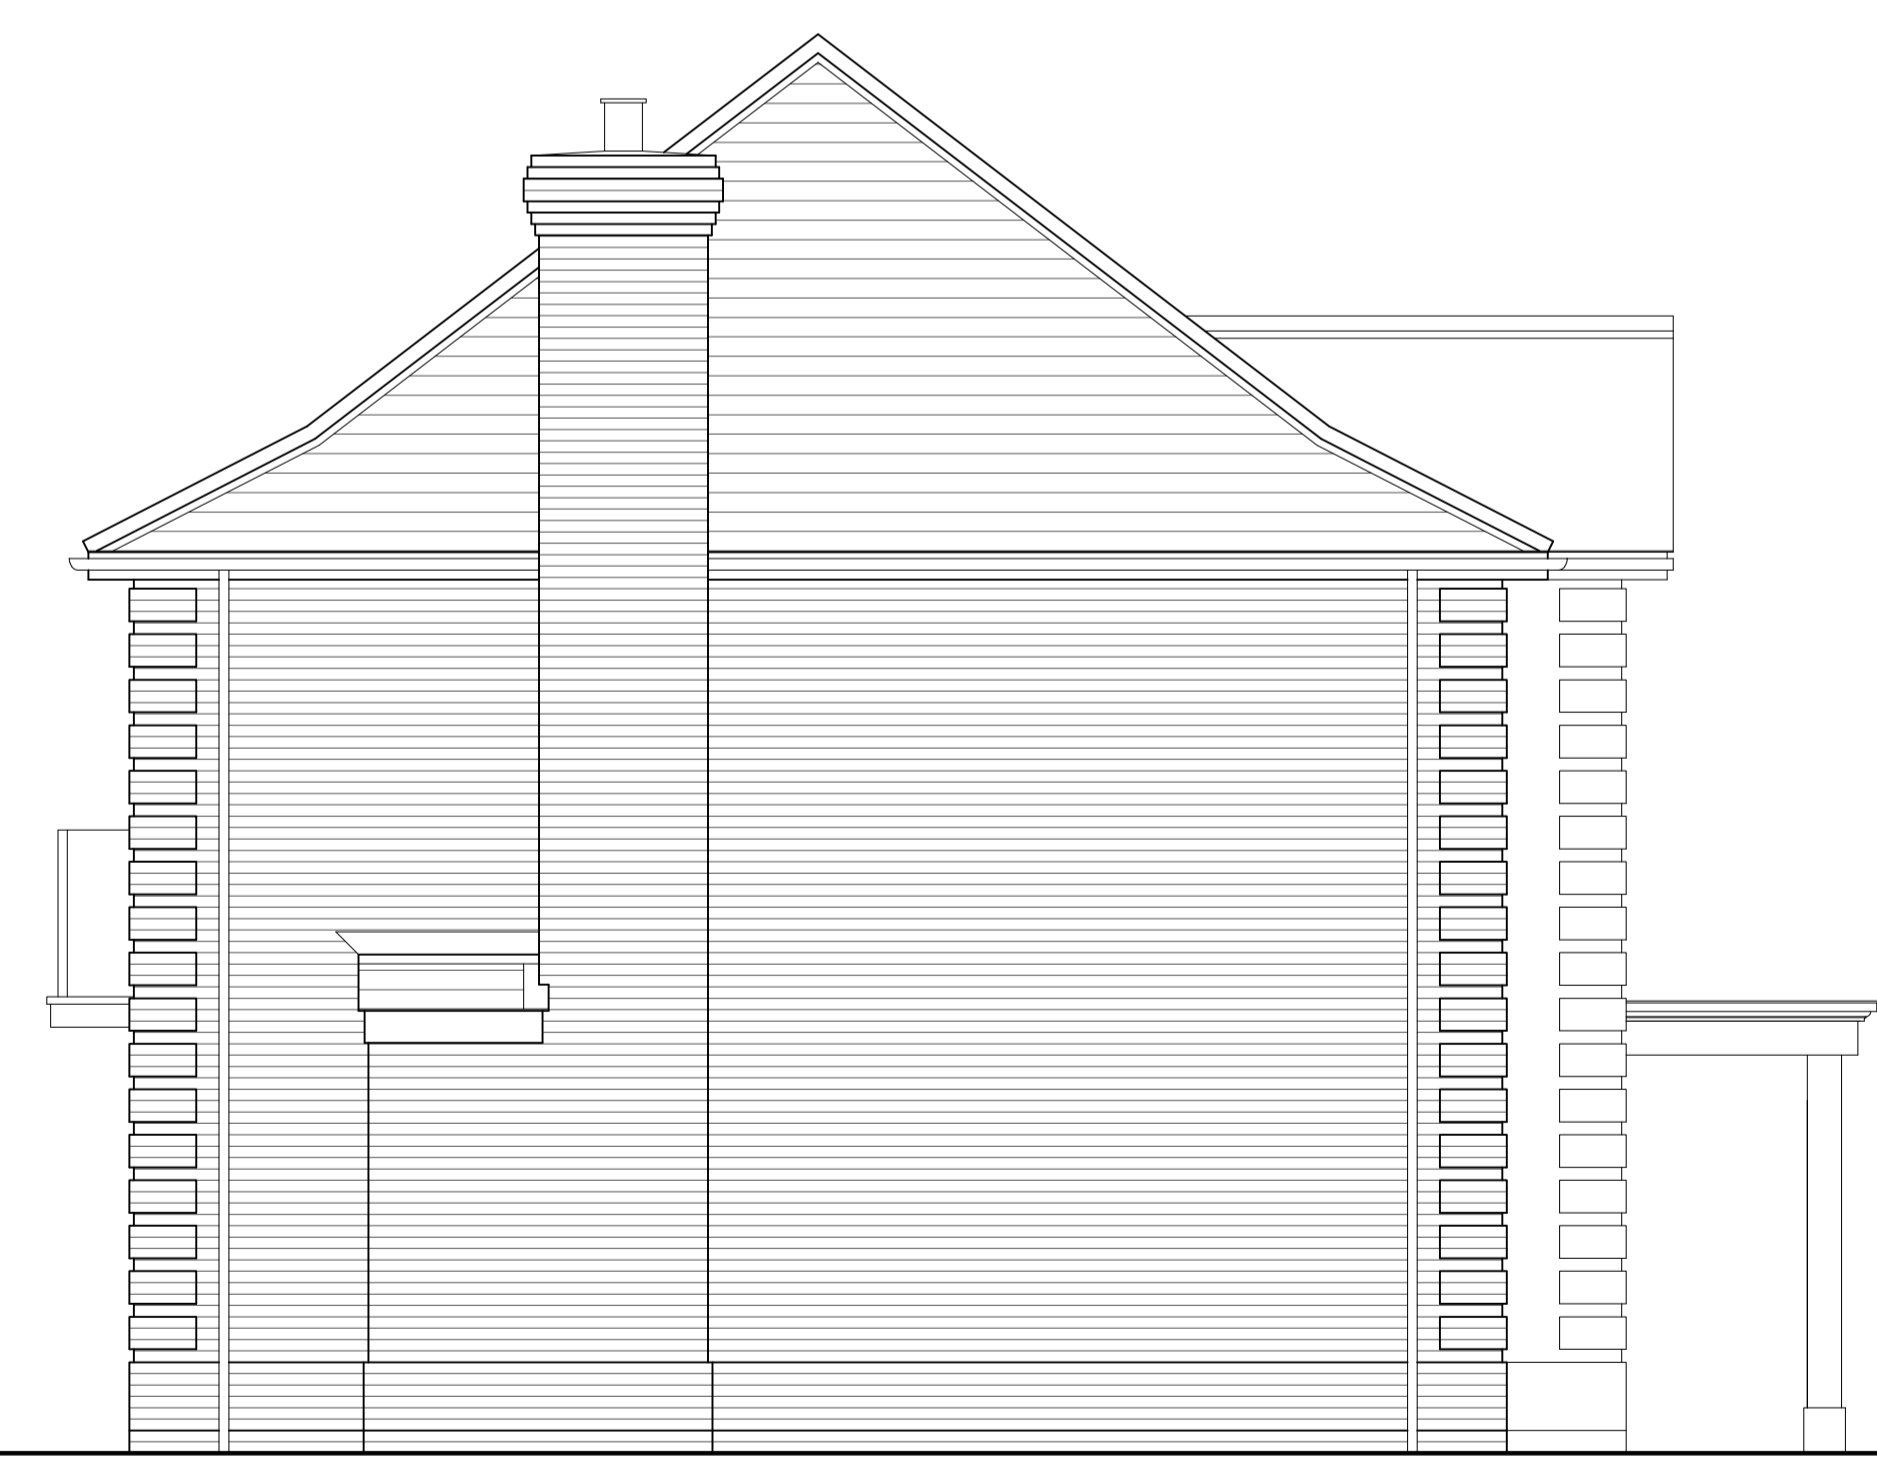

Side (North) Elevation 0 0.5 1 1.5 2
 Scale: 1:50 metres

Status
FOR APPROVAL



Swann Edwards Architecture Limited, Elveden House, Gull Road, Guyhirn, Wisbech, Cambs, PE13 4ER
 t 01945 450694 e info@swannedwards.co.uk w www.swannedwards.co.uk

Job Title Proposed New Dwelling Plot 1, 102 Glebe Road Cambridge, for Mr G Jeffery	Date June 2014	Scale 1:50 Sheet Size A1
Drawing Title Planning Drawing Elevations	Job No. SE-264	Drawn by RS
	Dwg No. 22	Revision