



Garage Front (North) Elevation  
Scale: 1:50



Garage Side (East) Elevation  
Scale: 1:50

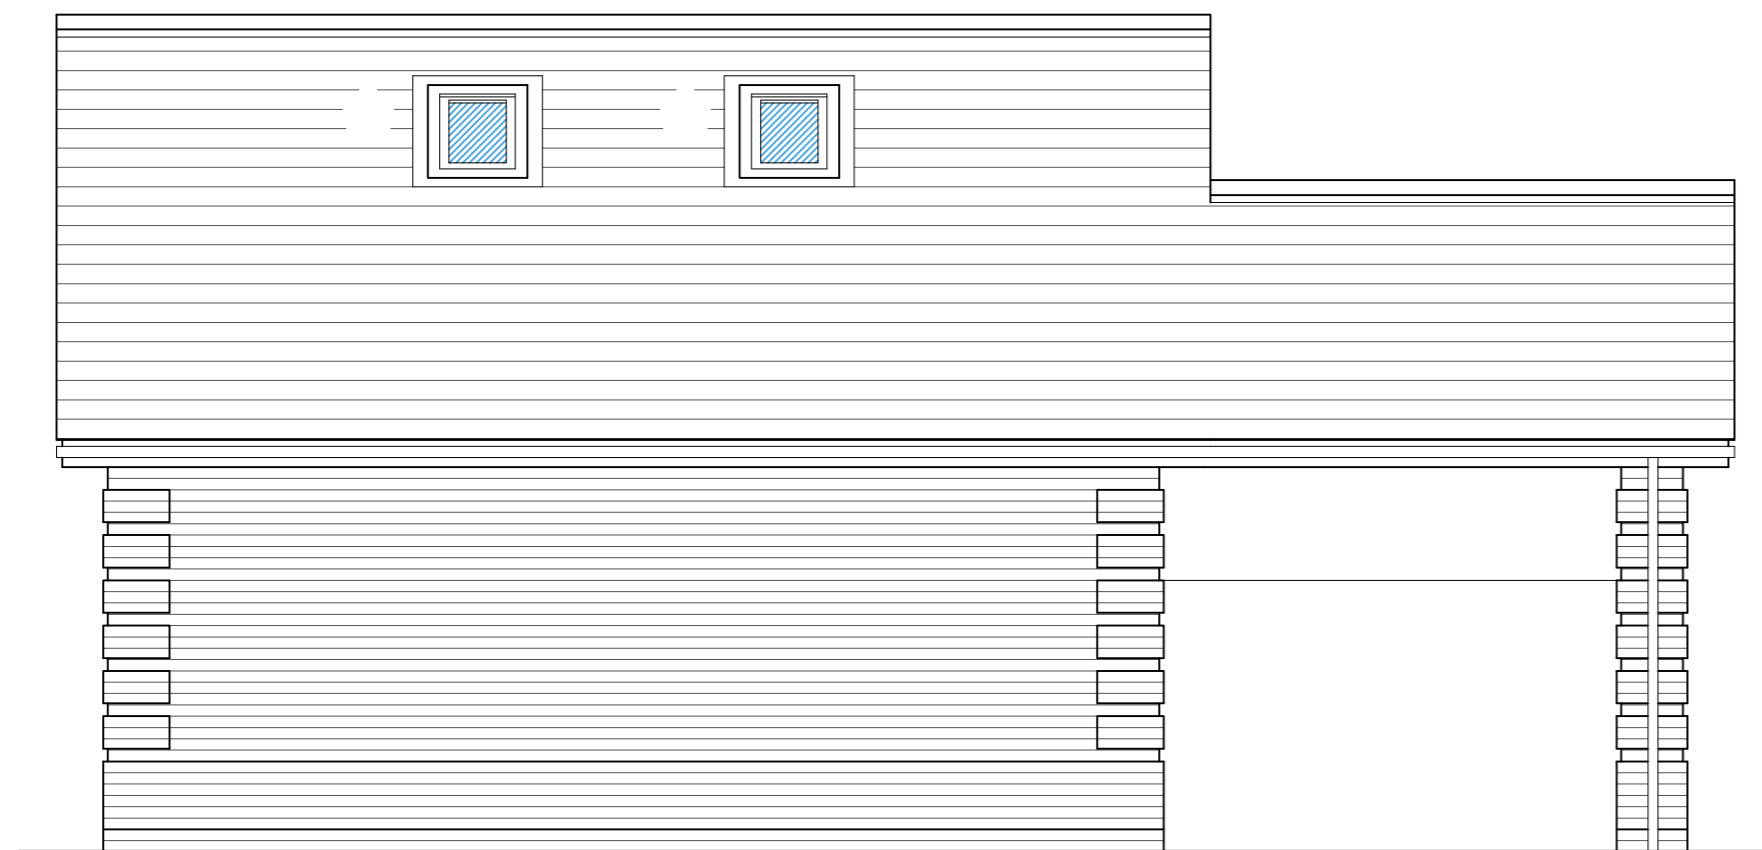



Garage Rear (South) Elevation  
Scale: 1:50

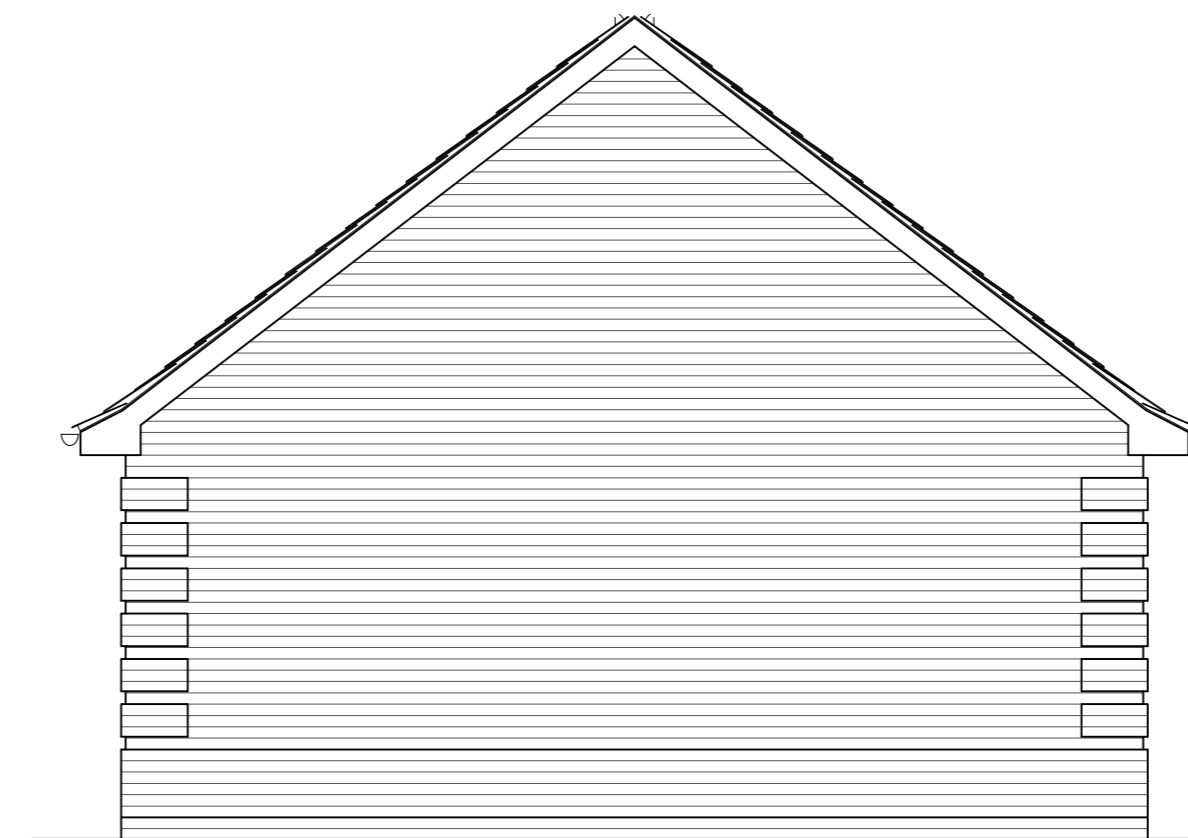

Garage Side (West) Elevation  
Scale: 1:50

- General Notes**
1. This drawing shall not be scaled, figured dimensions only to be used.
  2. All dimensions are shown in 'mm' unless otherwise stated.
  3. The contractor, sub-contractors and suppliers must verify all dimensions on site prior to the commencement of any work.
  4. This drawing is to be read in conjunction with all relevant engineers and specialist sub-contractors drawings and specifications.
  5. Any discrepancies are to be brought to the designers attention.

**ELEVATION KEY**

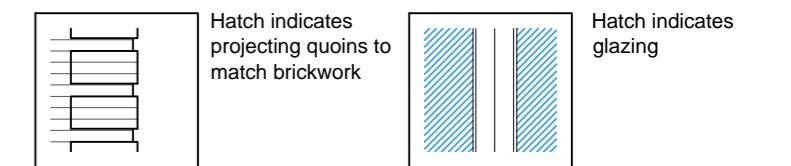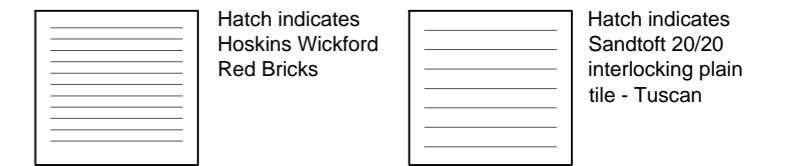

Rainwater goods - black on rise and fall brackets

Windows and Doors - White Painted Timber

Status  
**FOR APPROVAL**



Swann Edwards Architecture Limited, Elveden House, Gull Road, Guyhirn, Wisbech, Cambs. PE13 4ER  
t 01945 450694 e info@swannedwards.co.uk w www.swannedwards.co.uk

Job Title Proposed New Dwelling Plot 1, 102 Glebe Road Cambridge, for Mr G Jeffery	Date June 2014	Scale 1:50 Sheet Size A2
	Drawing Title Planning Drawing Garage Elevations	Job No. SE-264 Dwg No. 23