



Plots 8-9

- No. Notes
- All dimensions to be verified on site by GENERAL CONTRACTOR and any discrepancies to be brought to the attention of the Architect prior to commencing work or setting out or preparing shop drawings.
 - Drawings not to be scaled. Work to figured dimensions only.
 - © copyright SAUNDERS BOSTON LIMITED. All rights reserved. This drawing remains the property of SAUNDERS BOSTON LIMITED at all times and may not be reproduced or copied in whole or in part without their prior written consent.
 - This drawing and related specifications are for use only in the stated location.
 - This drawing is to be read in conjunction with all other Consultants drawings and specifications.
 - Drainage has not been surveyed and all pipe locations and below ground drainage runs are indicative

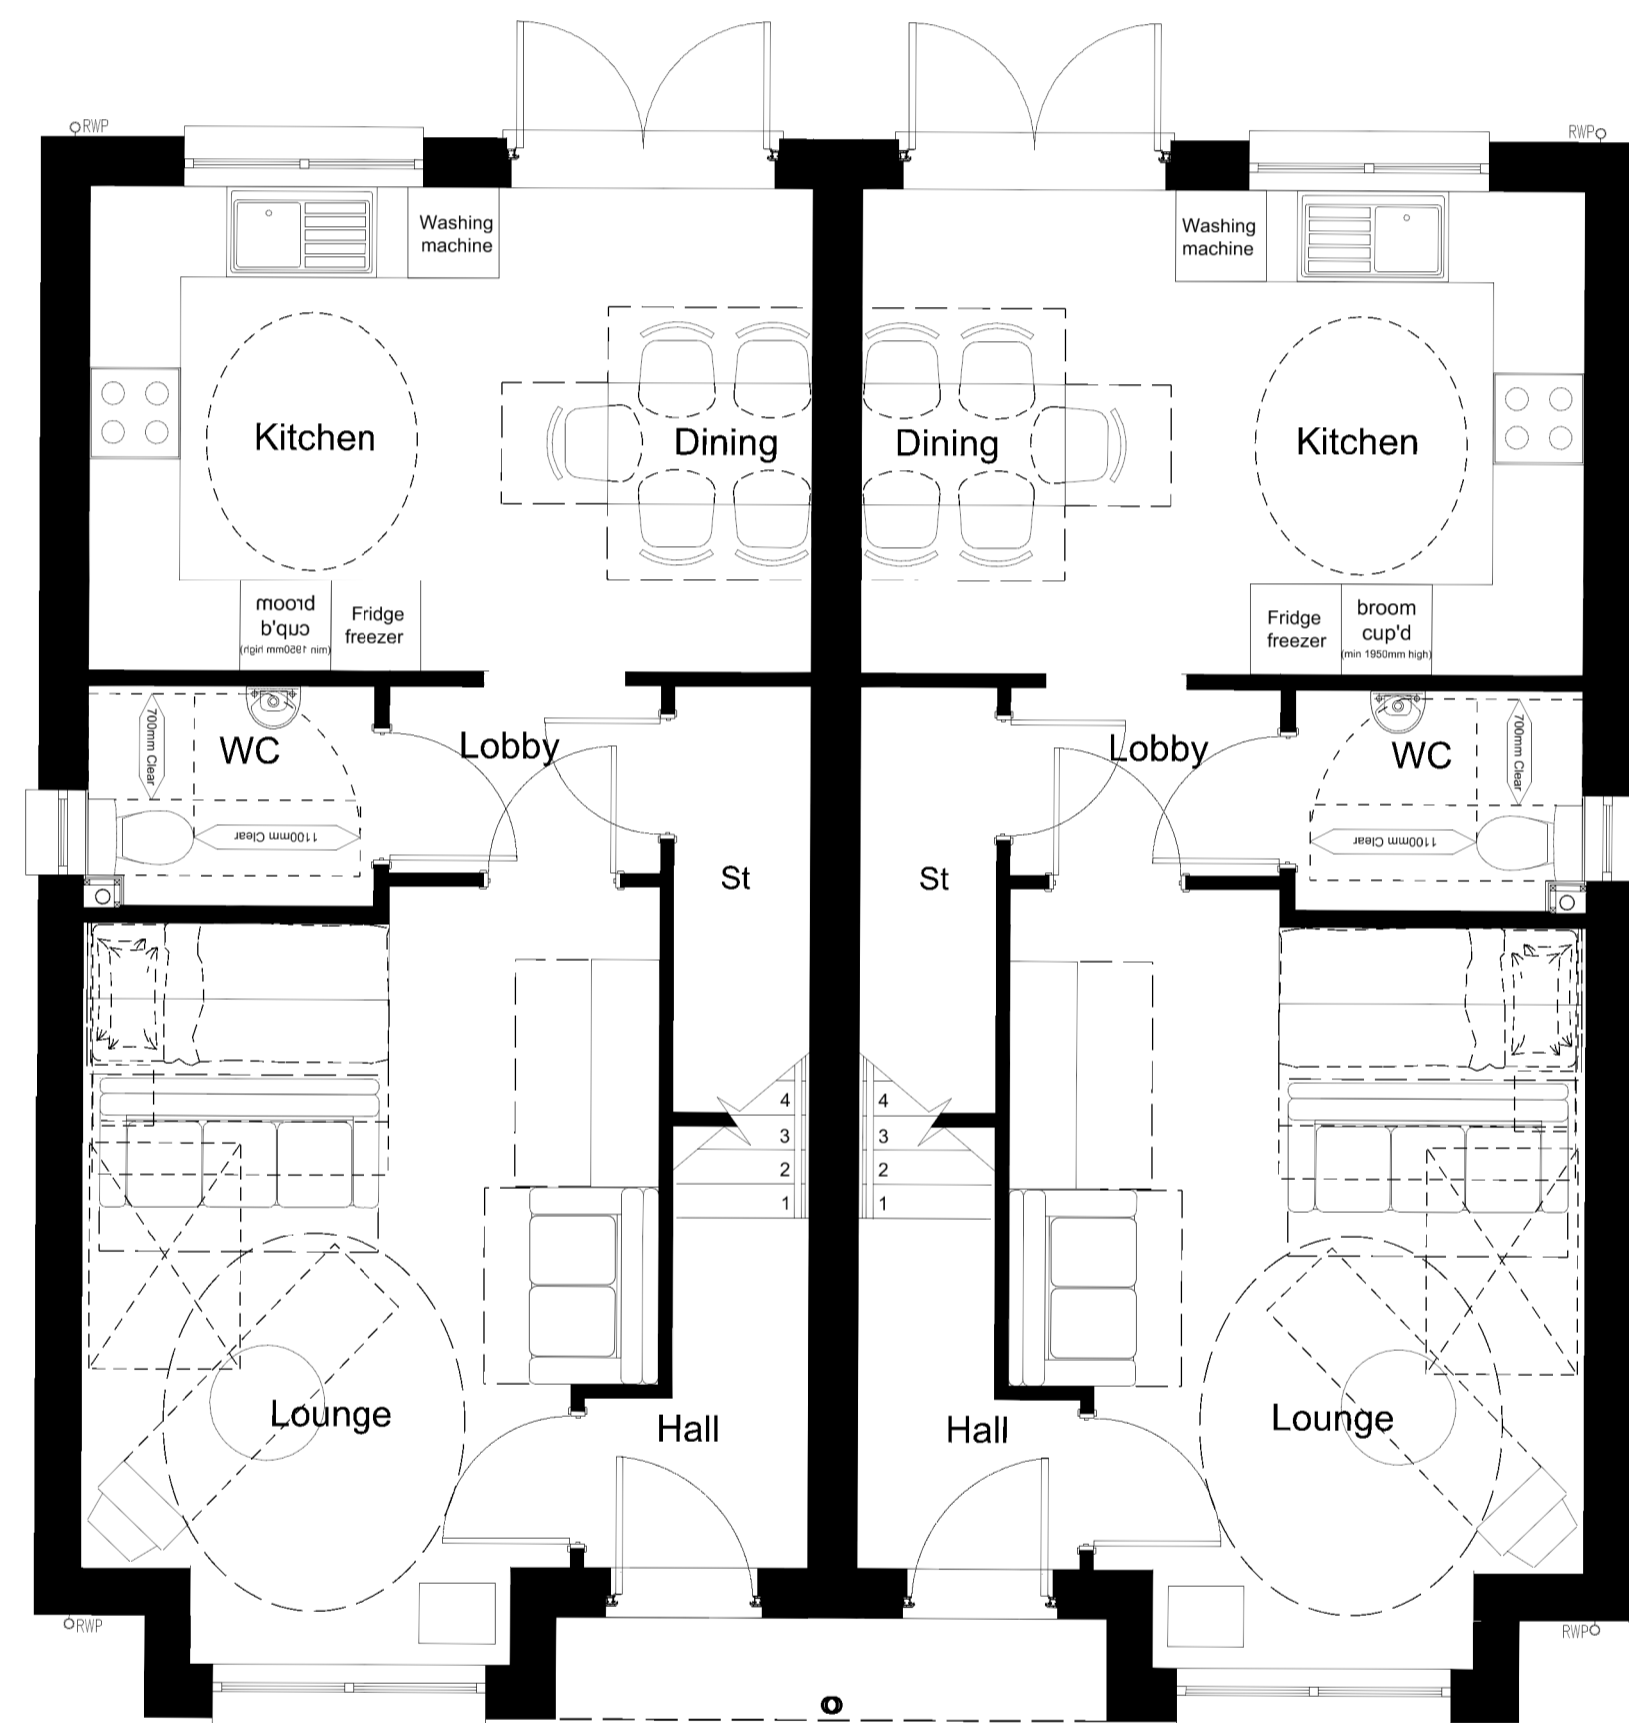


Plot 8 (89 sqm) Plot 9 (89 sqm)



Ground Floor Plan

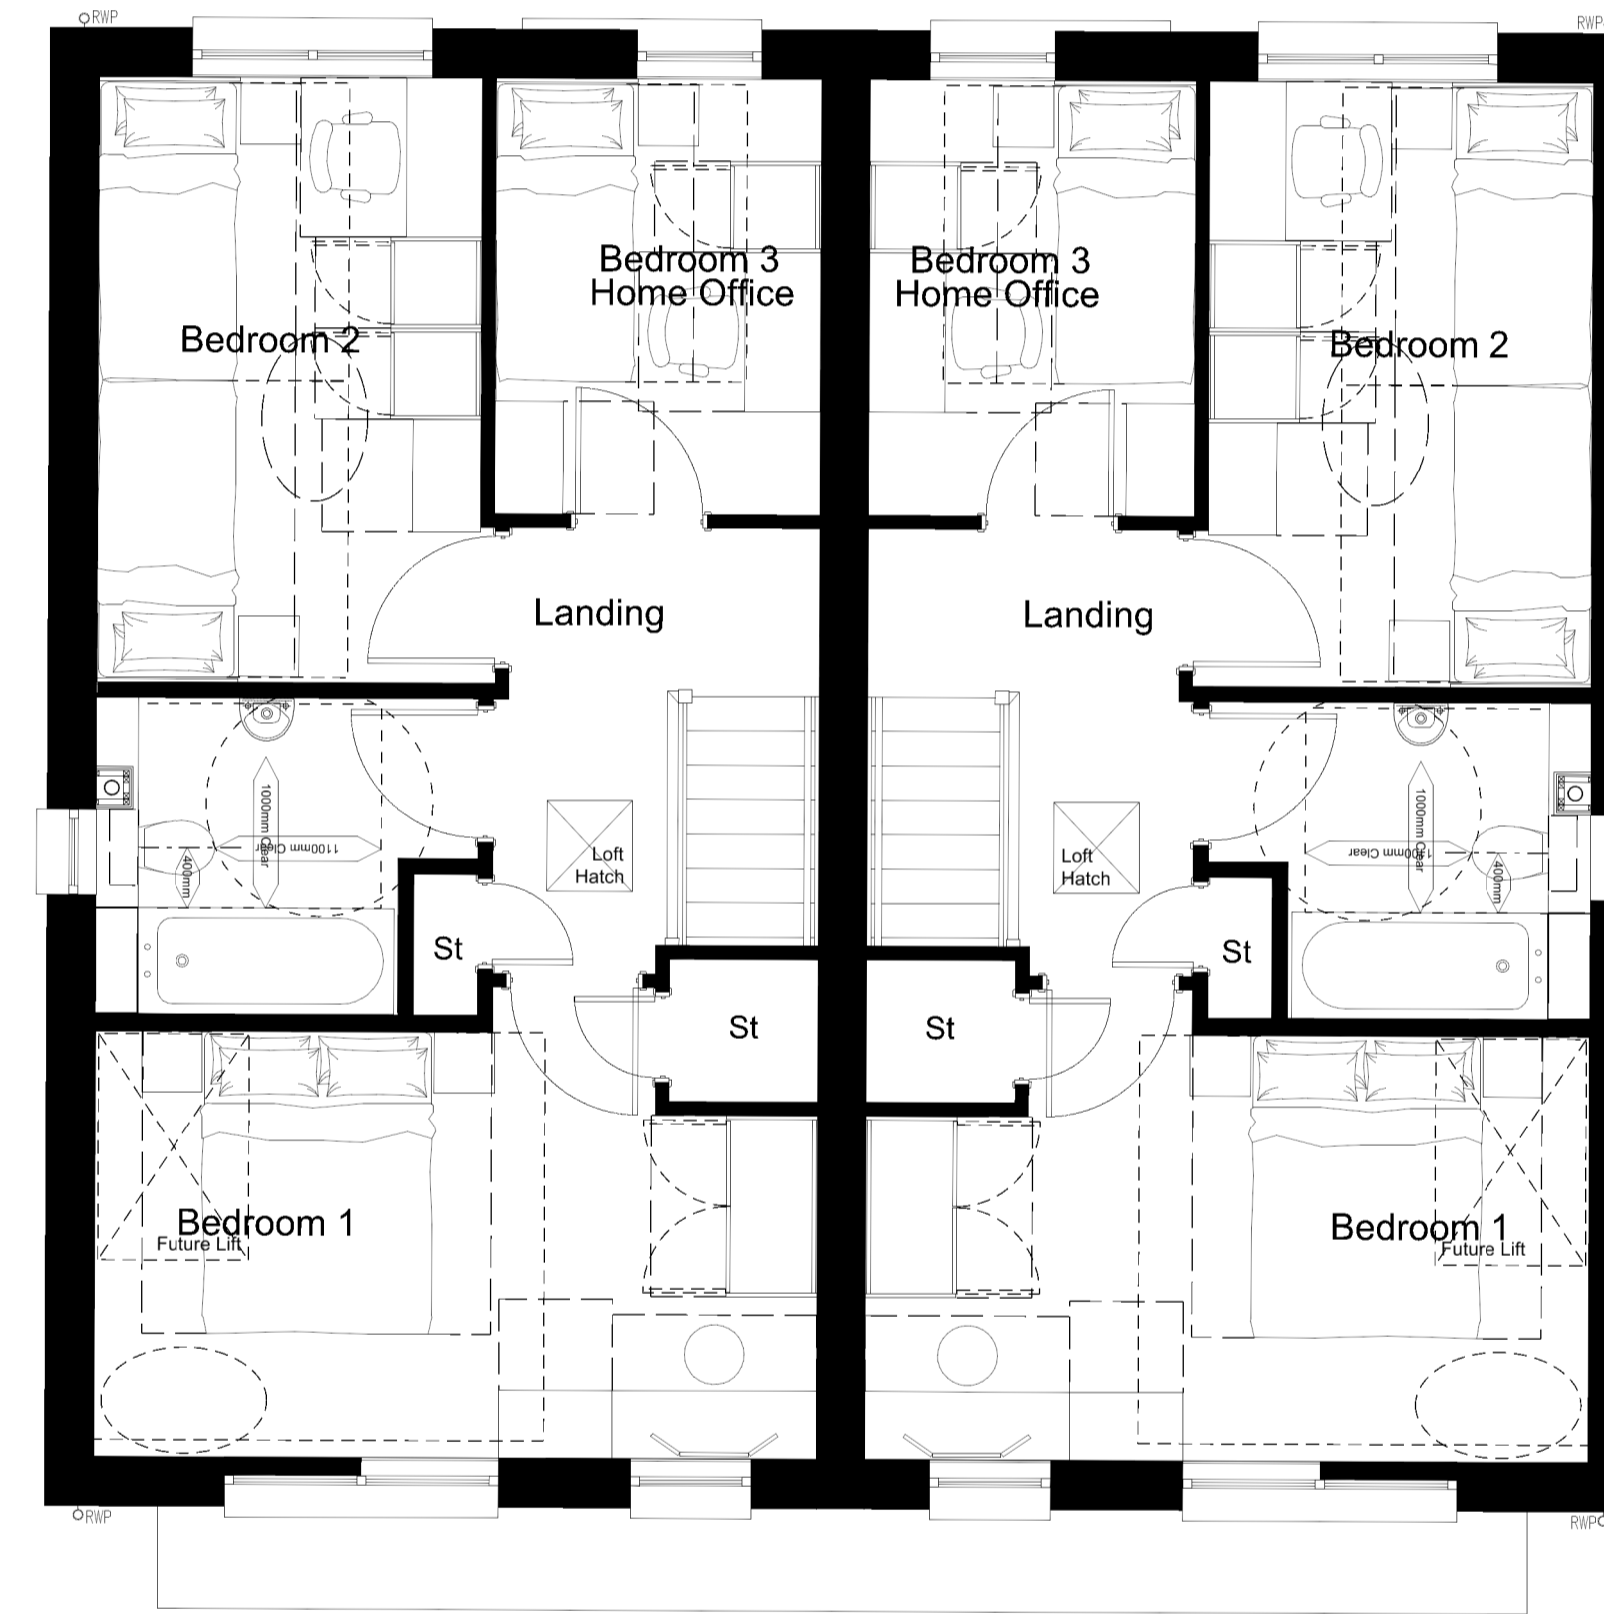


First Floor Plan

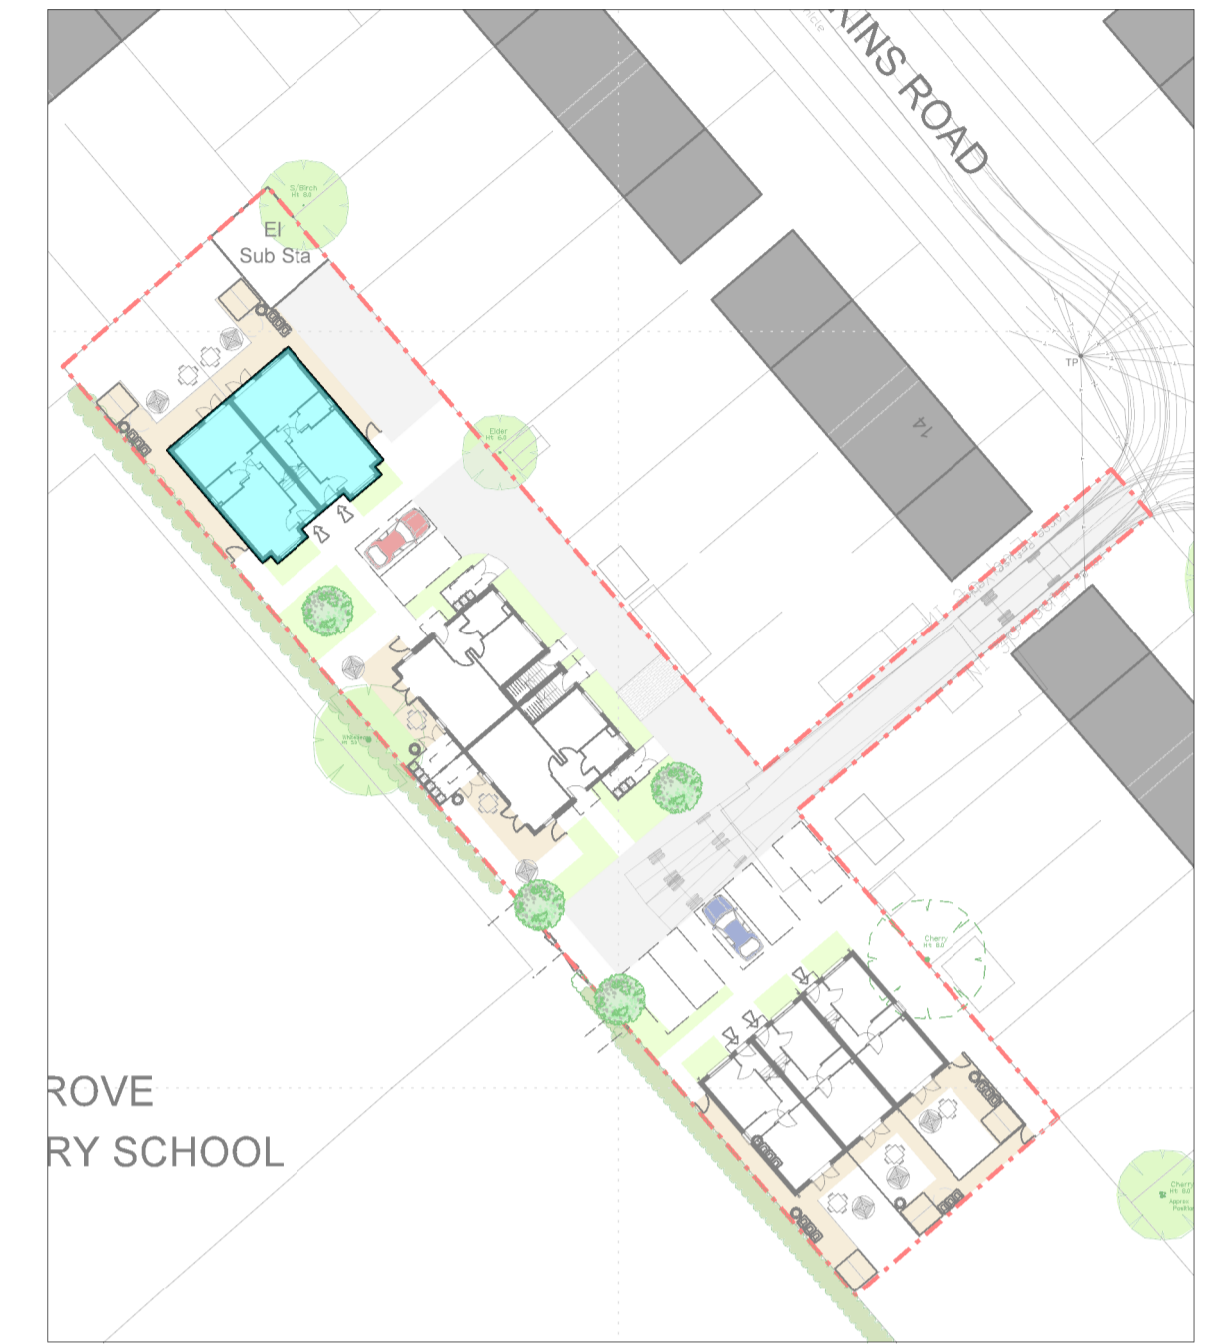

Proposed Site Plan
1:500 @ A1, 1:1000 @ A3

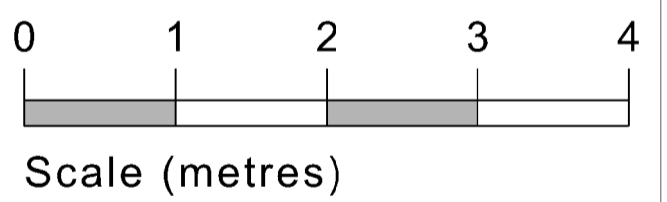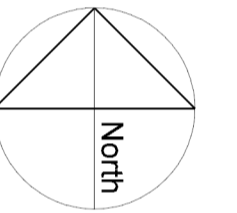

No.	Revision	Date	Chk	Auth

PLANNING	
 Chartered Architects 119 Newmarket Road Cambridge CB5 8HA Tel: (01223) 367733 E-mail: office@saundersboston.co.uk	
Saunders Boston	
Client: Keepmoat	
Job: Hawkins Road, Cambridge	
Drawing: Plots 8 - 9 Floor Plans	
Scales: 1:50 at A1 1:100 at A3	Date: 09.06.14
Number: 1338_P_003	Checked: LG Authorized: NDMG
	Revision: -