


NOTES & REVISIONS:
26.05.2014 - Rev B - Area and
scale added - LSC

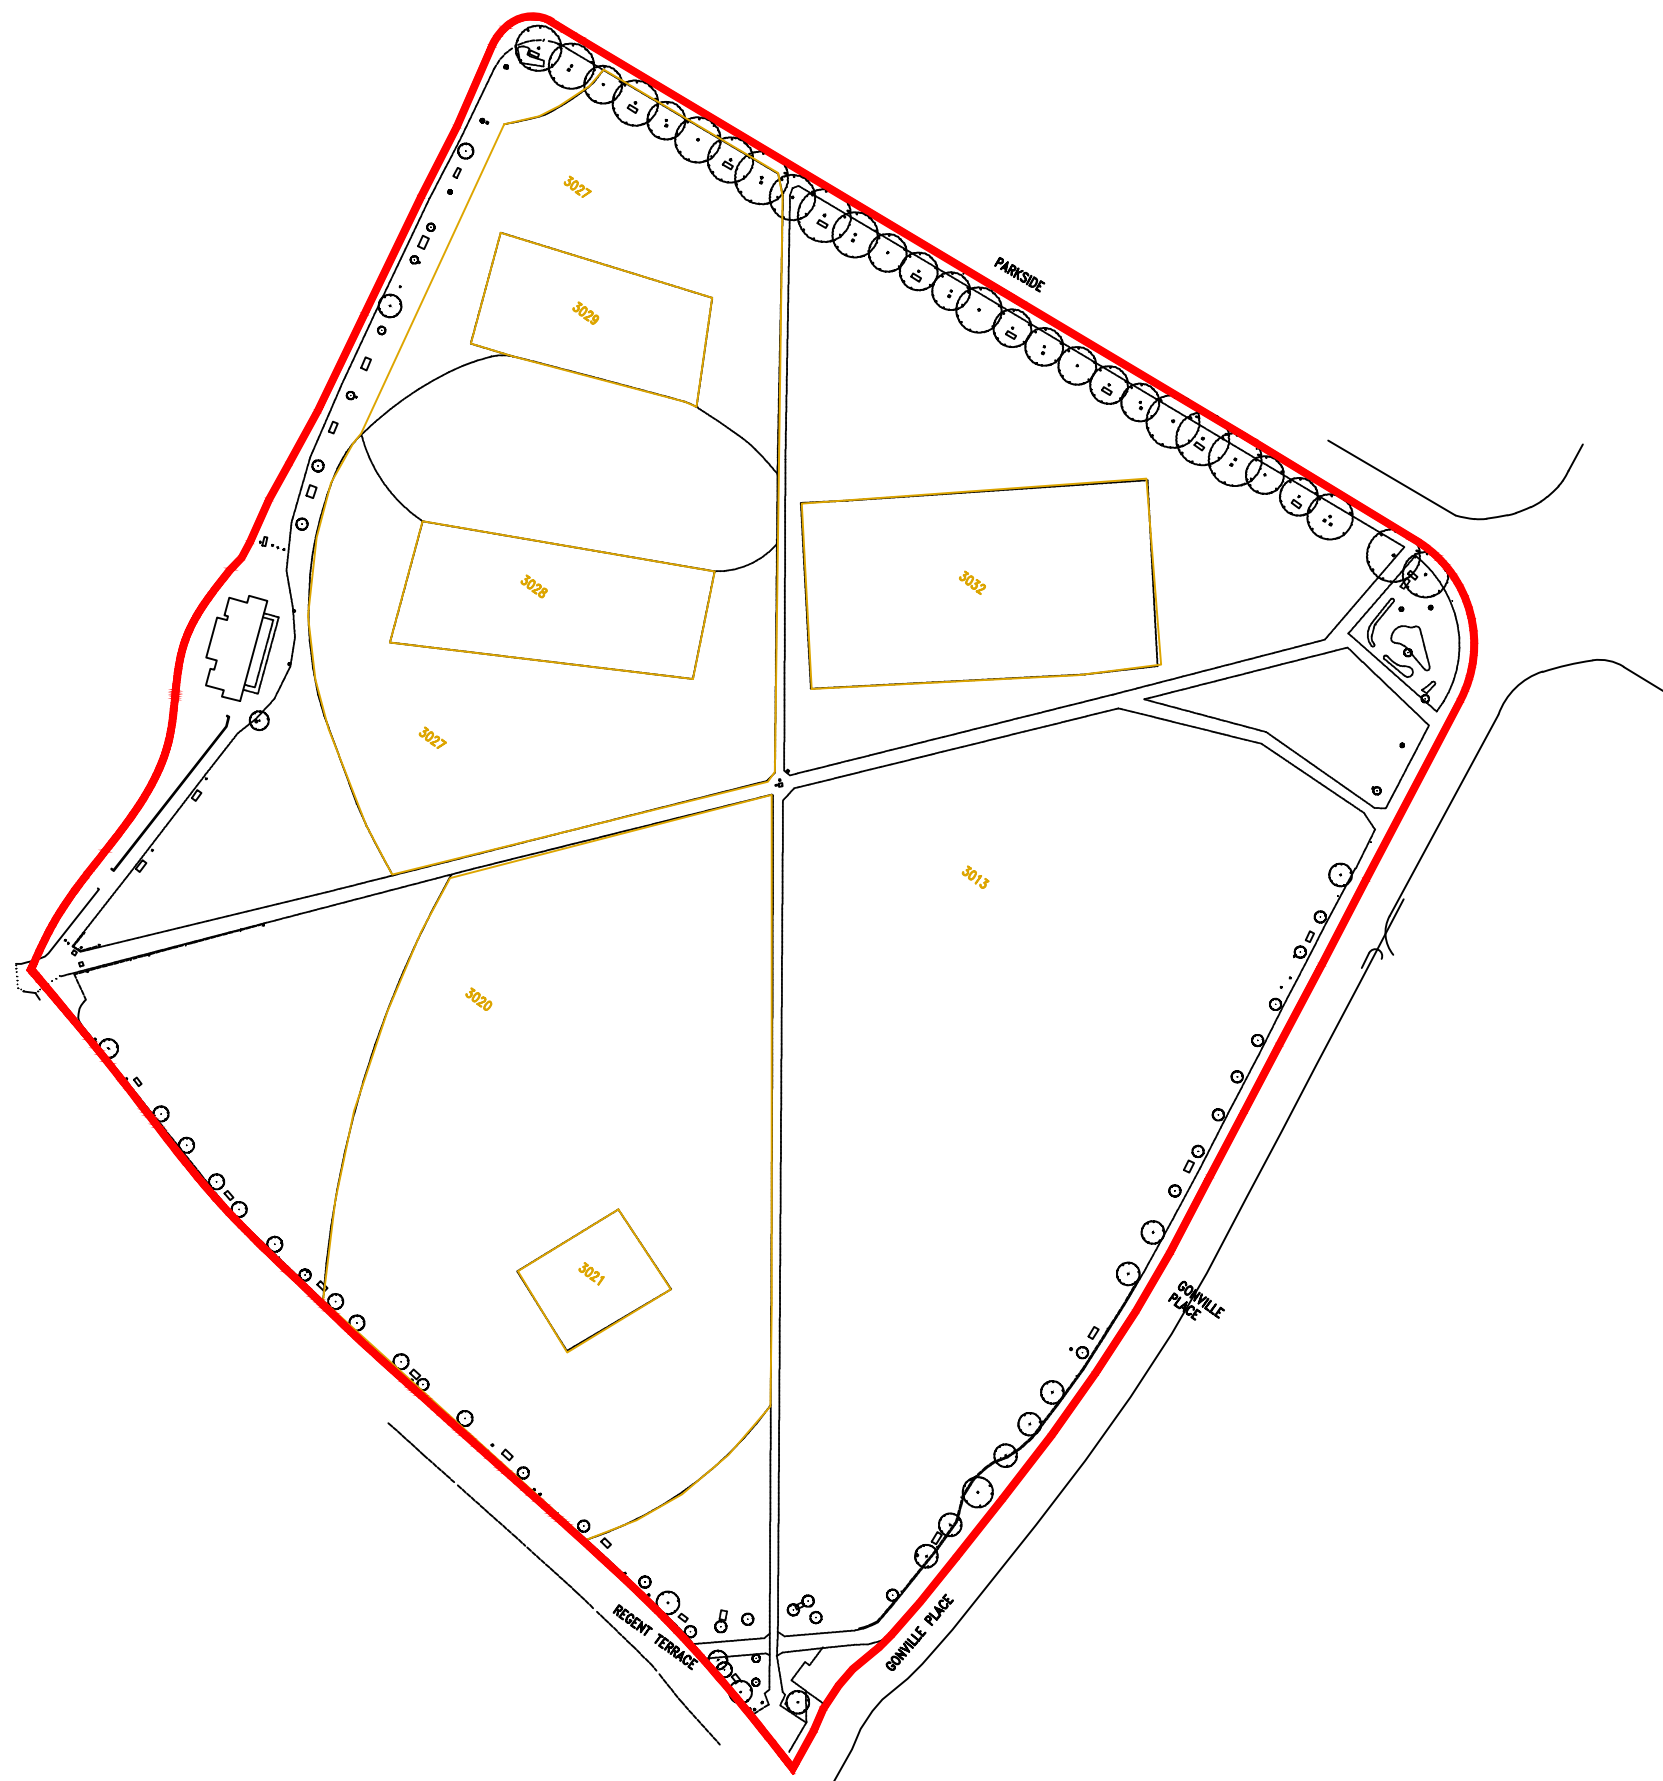

Area - 15.1387 Hectare

CLIENT:
Ice Box

PROJECT:
Cambridge

TITLE:
The North Pole
@ Parkers Piece Cambridge
Designated Area

DRAWING REF - REVISION
C2070/01/02 - B

DRAWN:
LSC

DATE:
14 May 2014

APPROVED:
N/A

SCALE:
1:2500@A3

WORKS NO:
N/A

