

Item	Description
1	Marquee Gable End Triangle
2	Marquee Gable End Triangle
3	Haras Fencing 39m length
4	Box Office 3 sides
5	Rink Panels
6	PVC Banner
7	PVC Banner
8	PVC Banner
9	Removed
10	Food Stall Ends
11	PVC Banner
12	PVC Banner

NOTES & REVISIONS:
30.05.2014 - Rev B - Plan and Legend Updated


13.06.2014 - Rev C - Layout Change - LSC

19.06.2014 - Rev D - Layout Change - LSC

23.06.2014 - Rev E - A Boards added - LSC

07.07.2014 - Rev F - Legend Updated - LSC

14.08.2014 - Rev G - Legend Updated - LSC

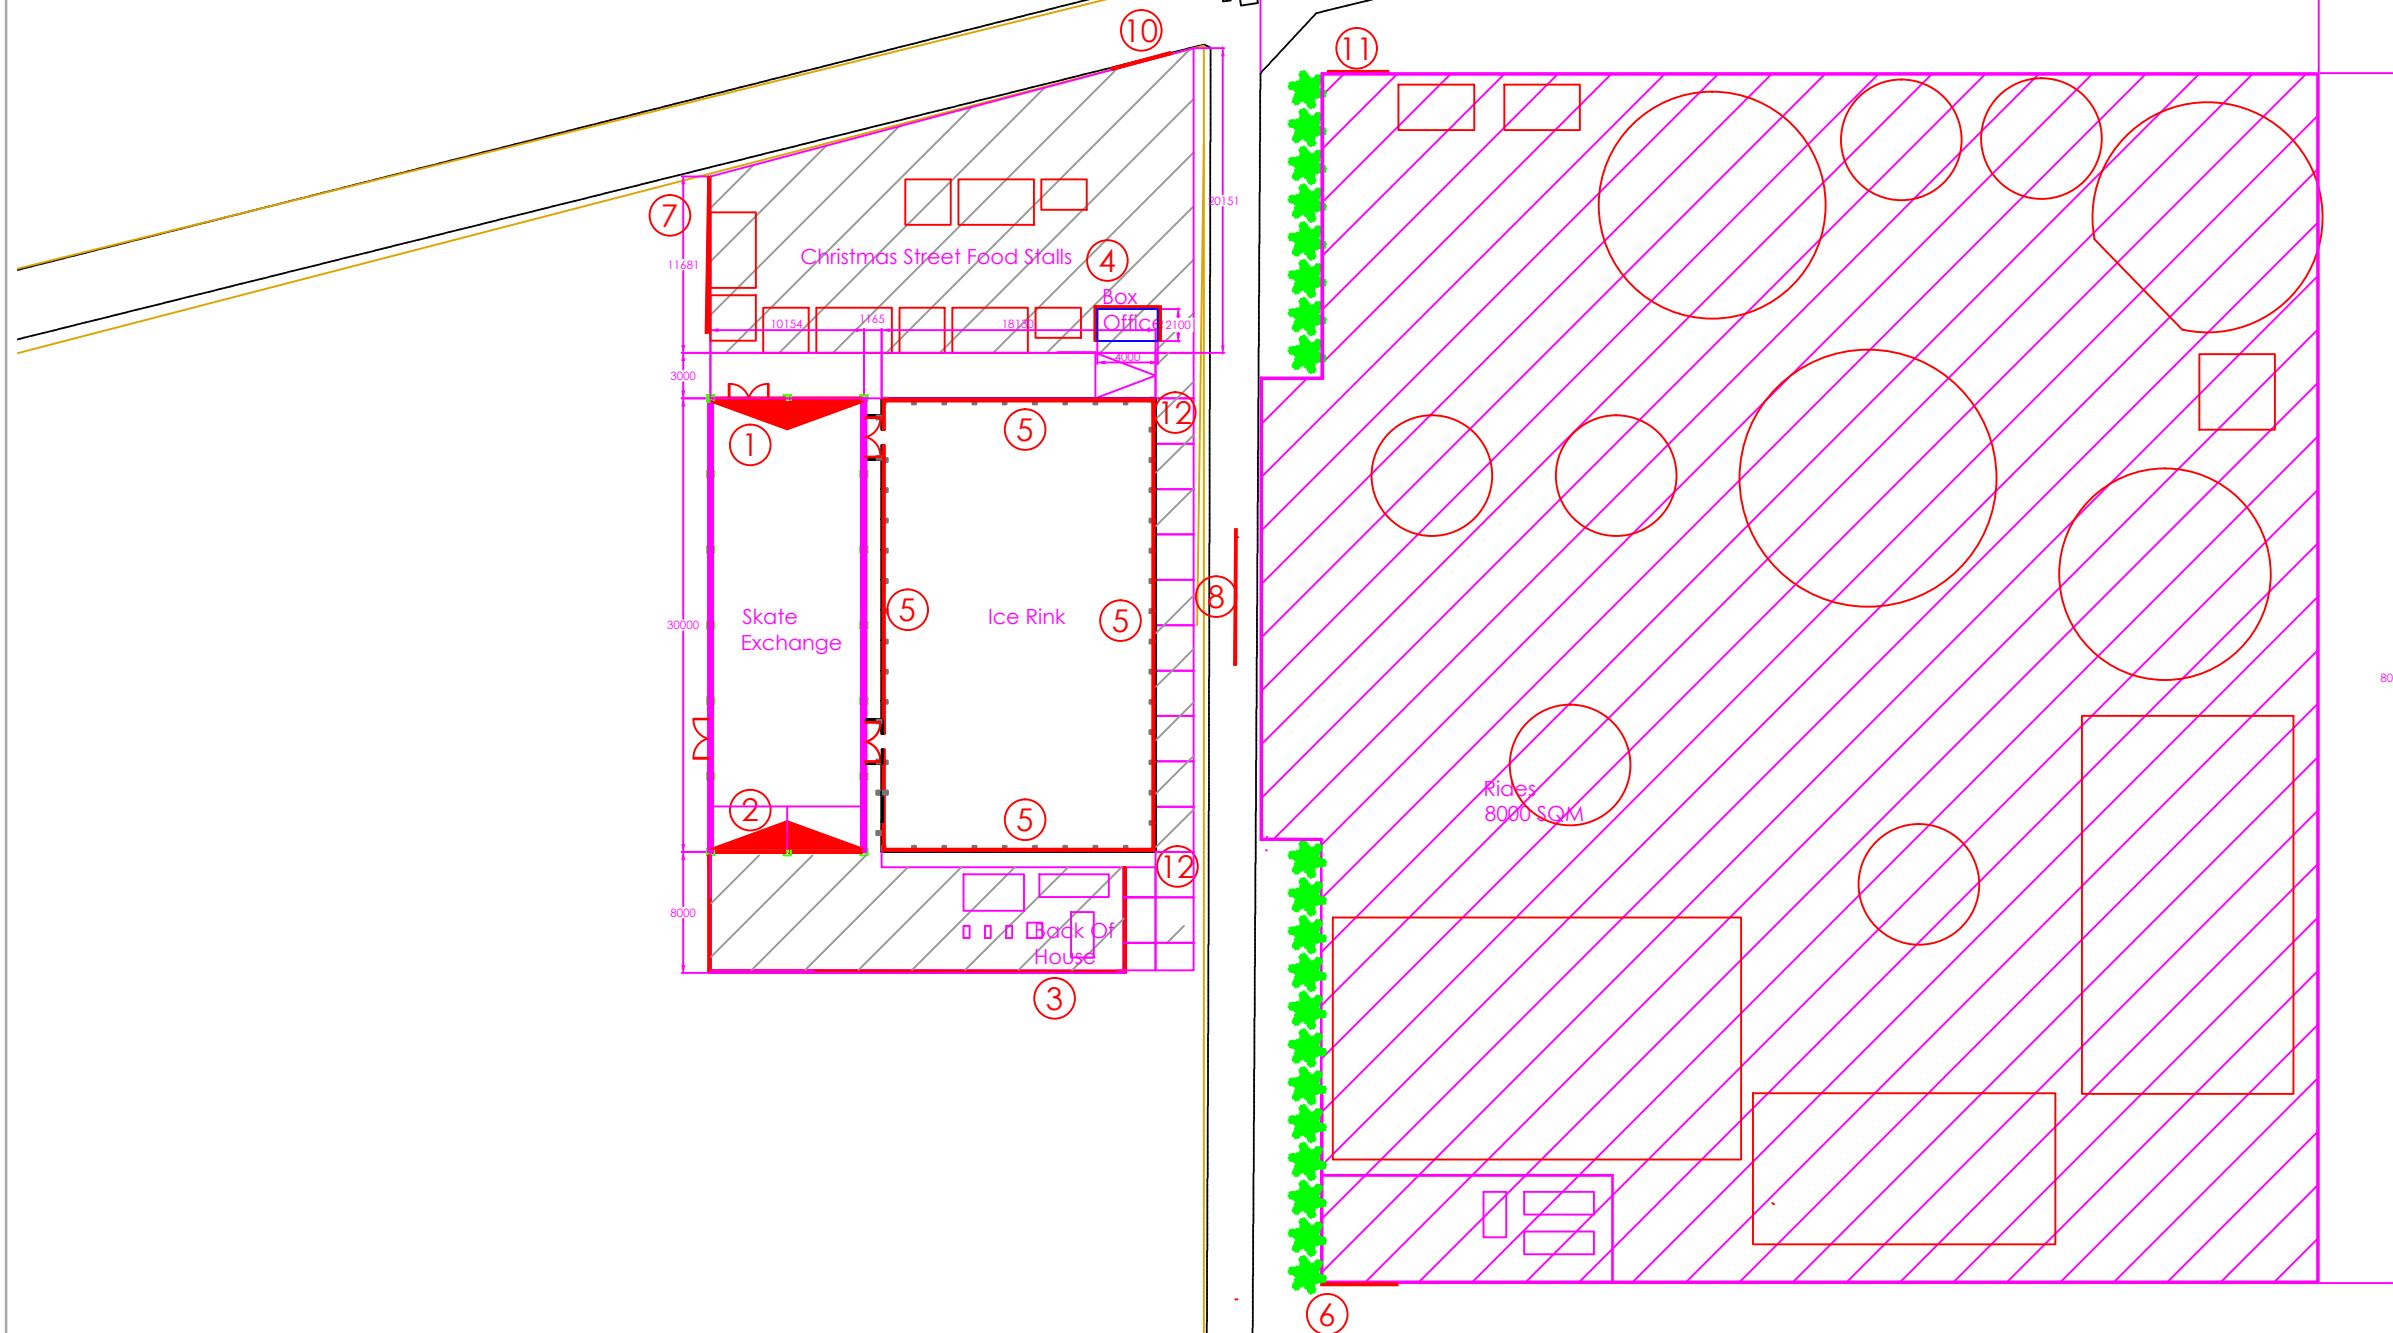

CLIENT:
Ice Box

PROJECT:
Cambridge

TITLE:
The North Pole
@ Parkers Piece Cambridge
Advertising Space 1 - 2

DRAWING REF - REVISION
C2070/02/01 - G

DRAWN:
LSC

DATE:
14 May 2014

APPROVED:
N/A

SCALE:
1:500@A3

WORKS NO:
N/A

