


28 WARWICK ROAD - DWG 6.

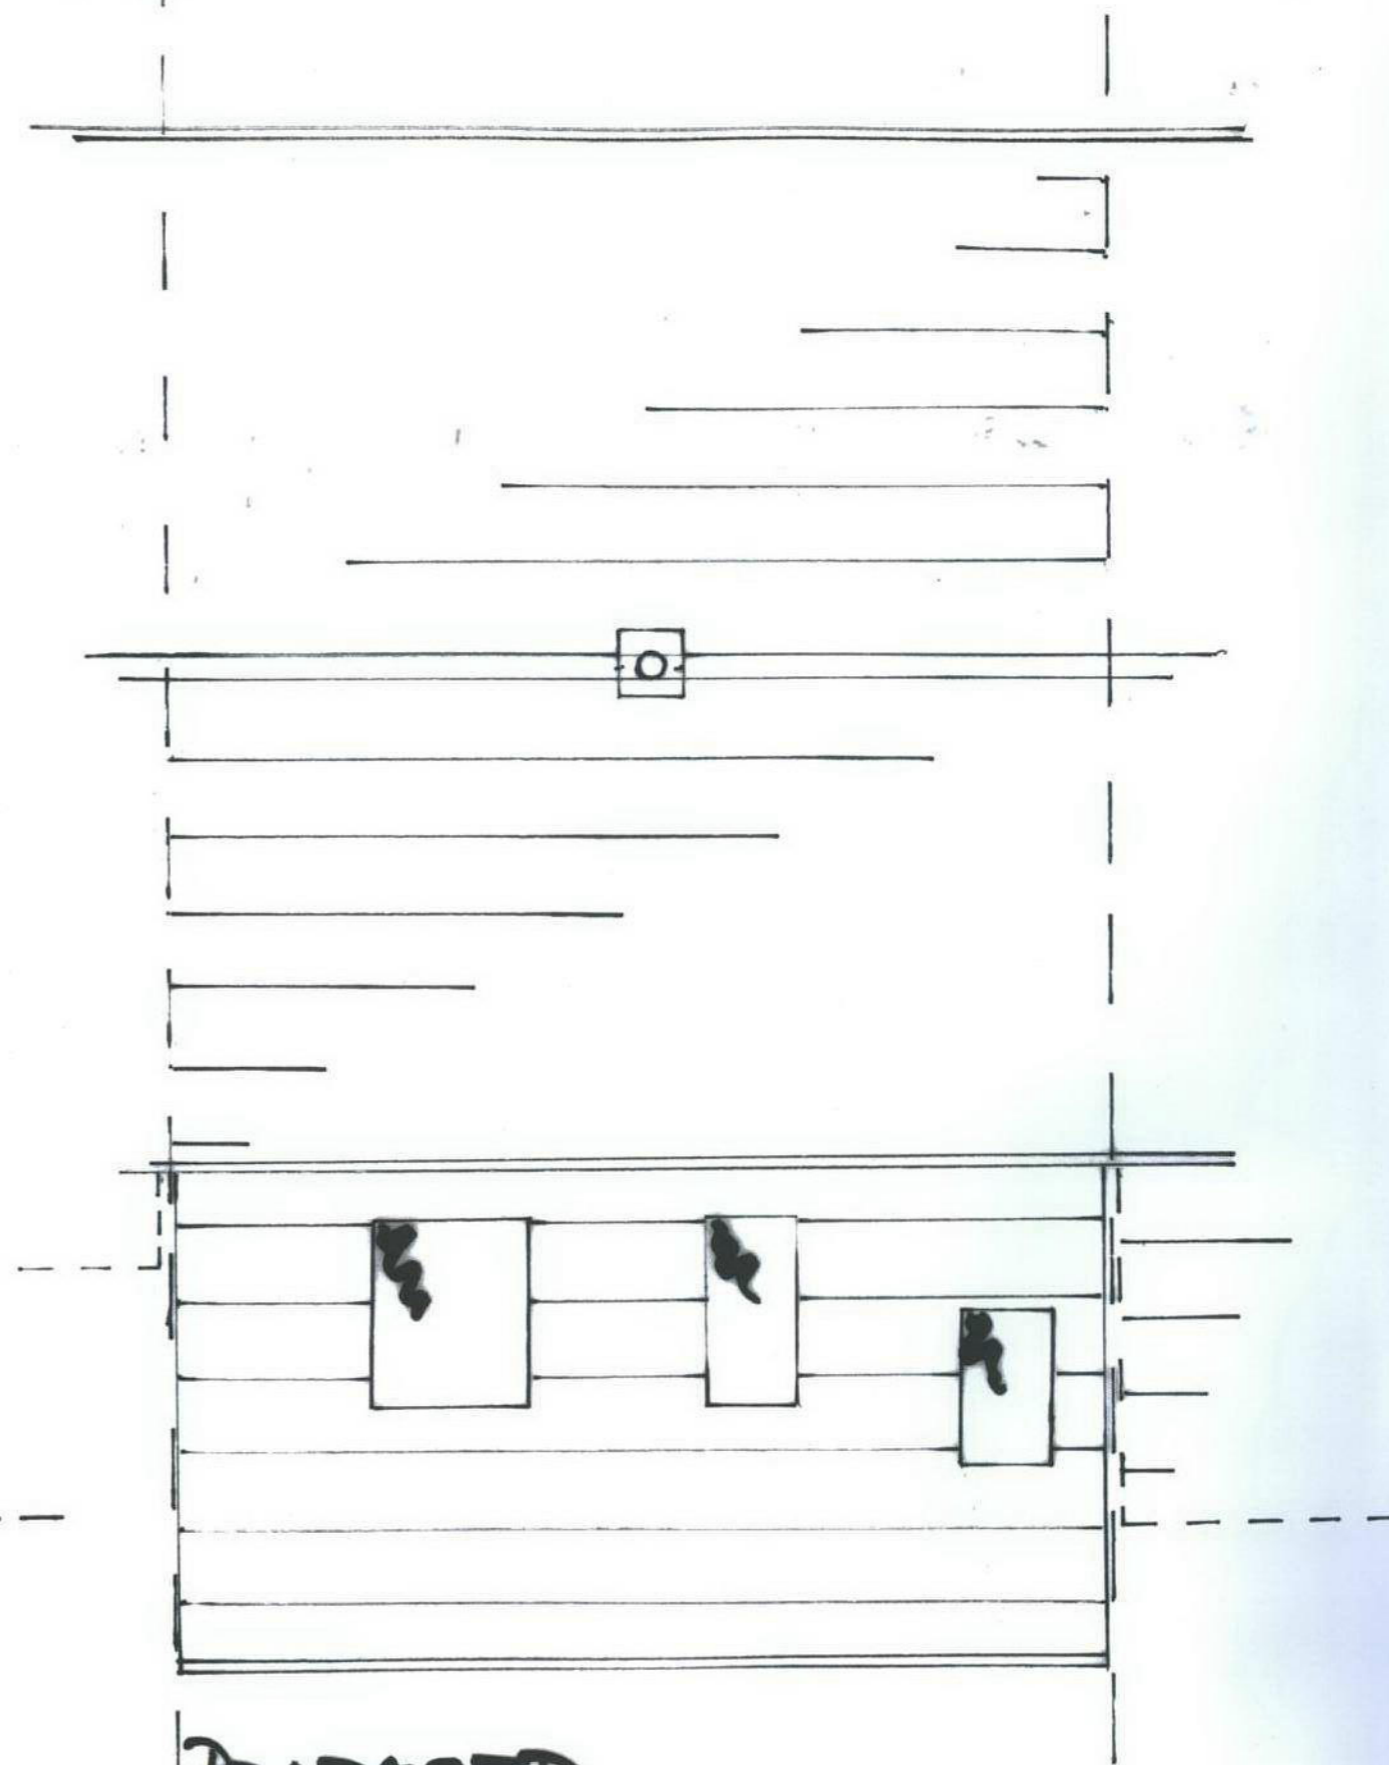

PROPOSED
GROUND FLOOR PLAN
1:50



PROPOSED
ROOF PLAN 1:50