
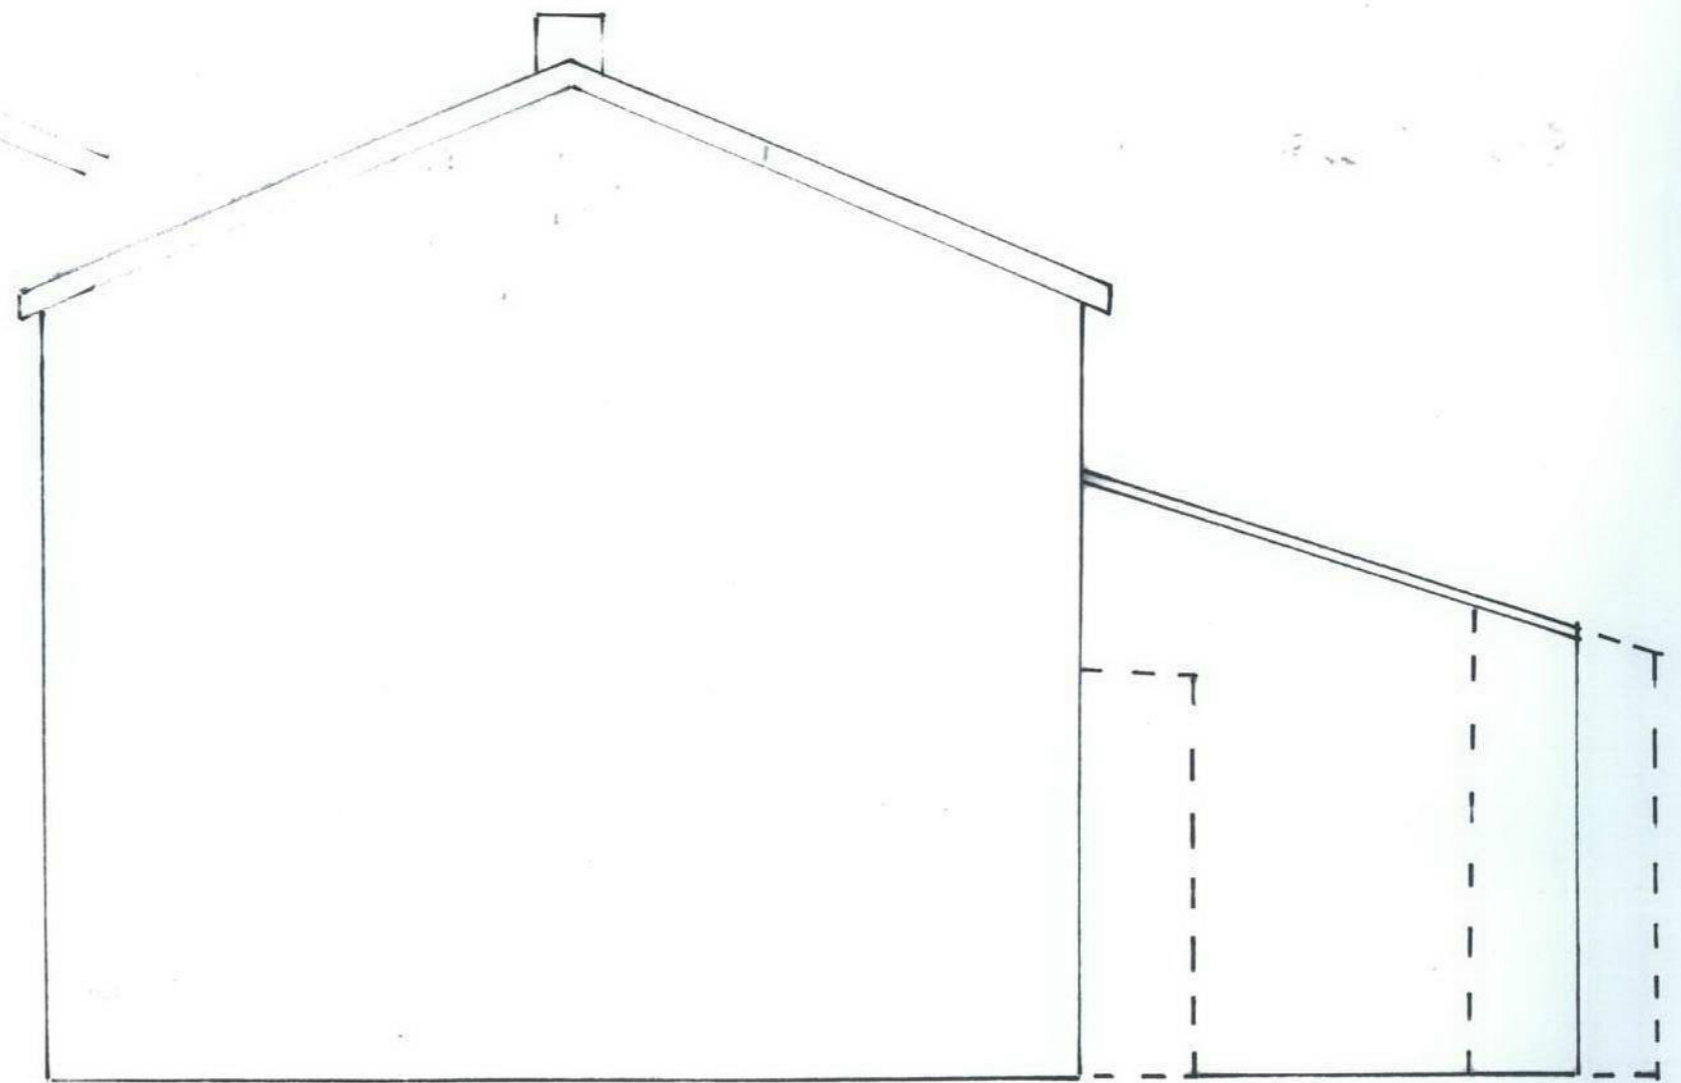


# 28 WARWICK ROAD - DWG 5

Proposed front extension  
to No. 28

Proposed front extension  
to No. 28

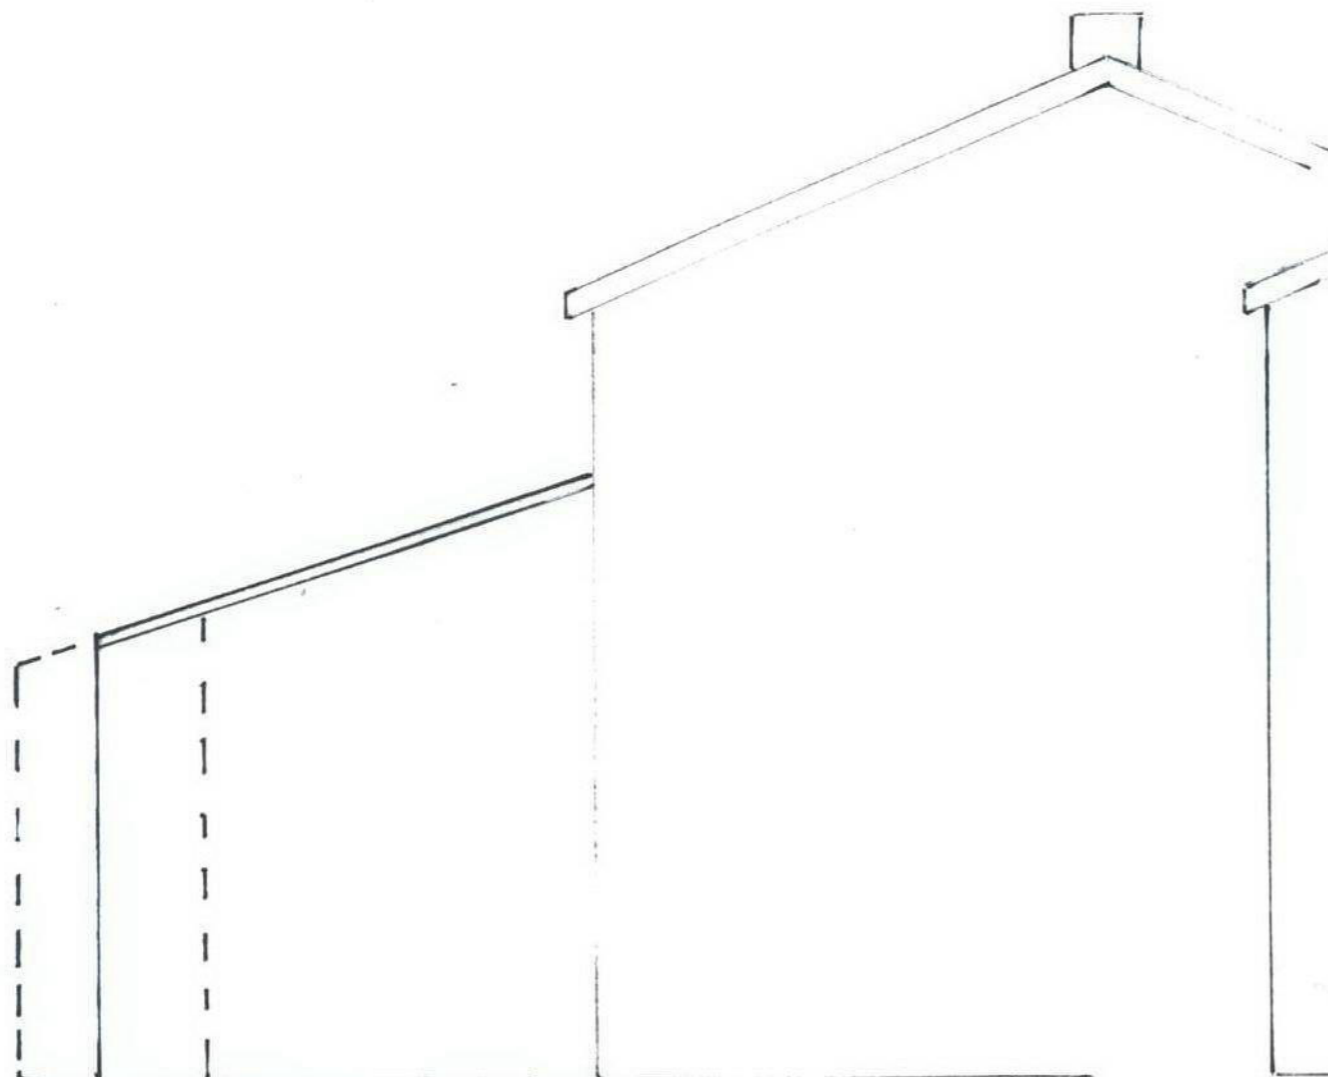

**PROPOSED SOUTH-WEST  
SIDE ELEVATION (PART)**  
1:50  
showing outline of existing  
front extension to No. 26

**PROPOSED NORTH-EAST  
SIDE ELEVATION**  
1:50  
showing outlines of existing front  
projections to Nos 26 & 30.

Existing front  
projection to No. 30

Existing stepped front  
extension to No. 26