


COPYRIGHT TIM MOLL ARCHITECTURE. ALL DIMENSIONS ARE TO BE MEASURED ON SITE AND NOT SCALED FROM THIS DRAWING.

key

- 10/0672/FUL
- 09/0404/FUL
- 05/0291/FUL
- Access for 10/0672/FUL and 09/0404/FUL

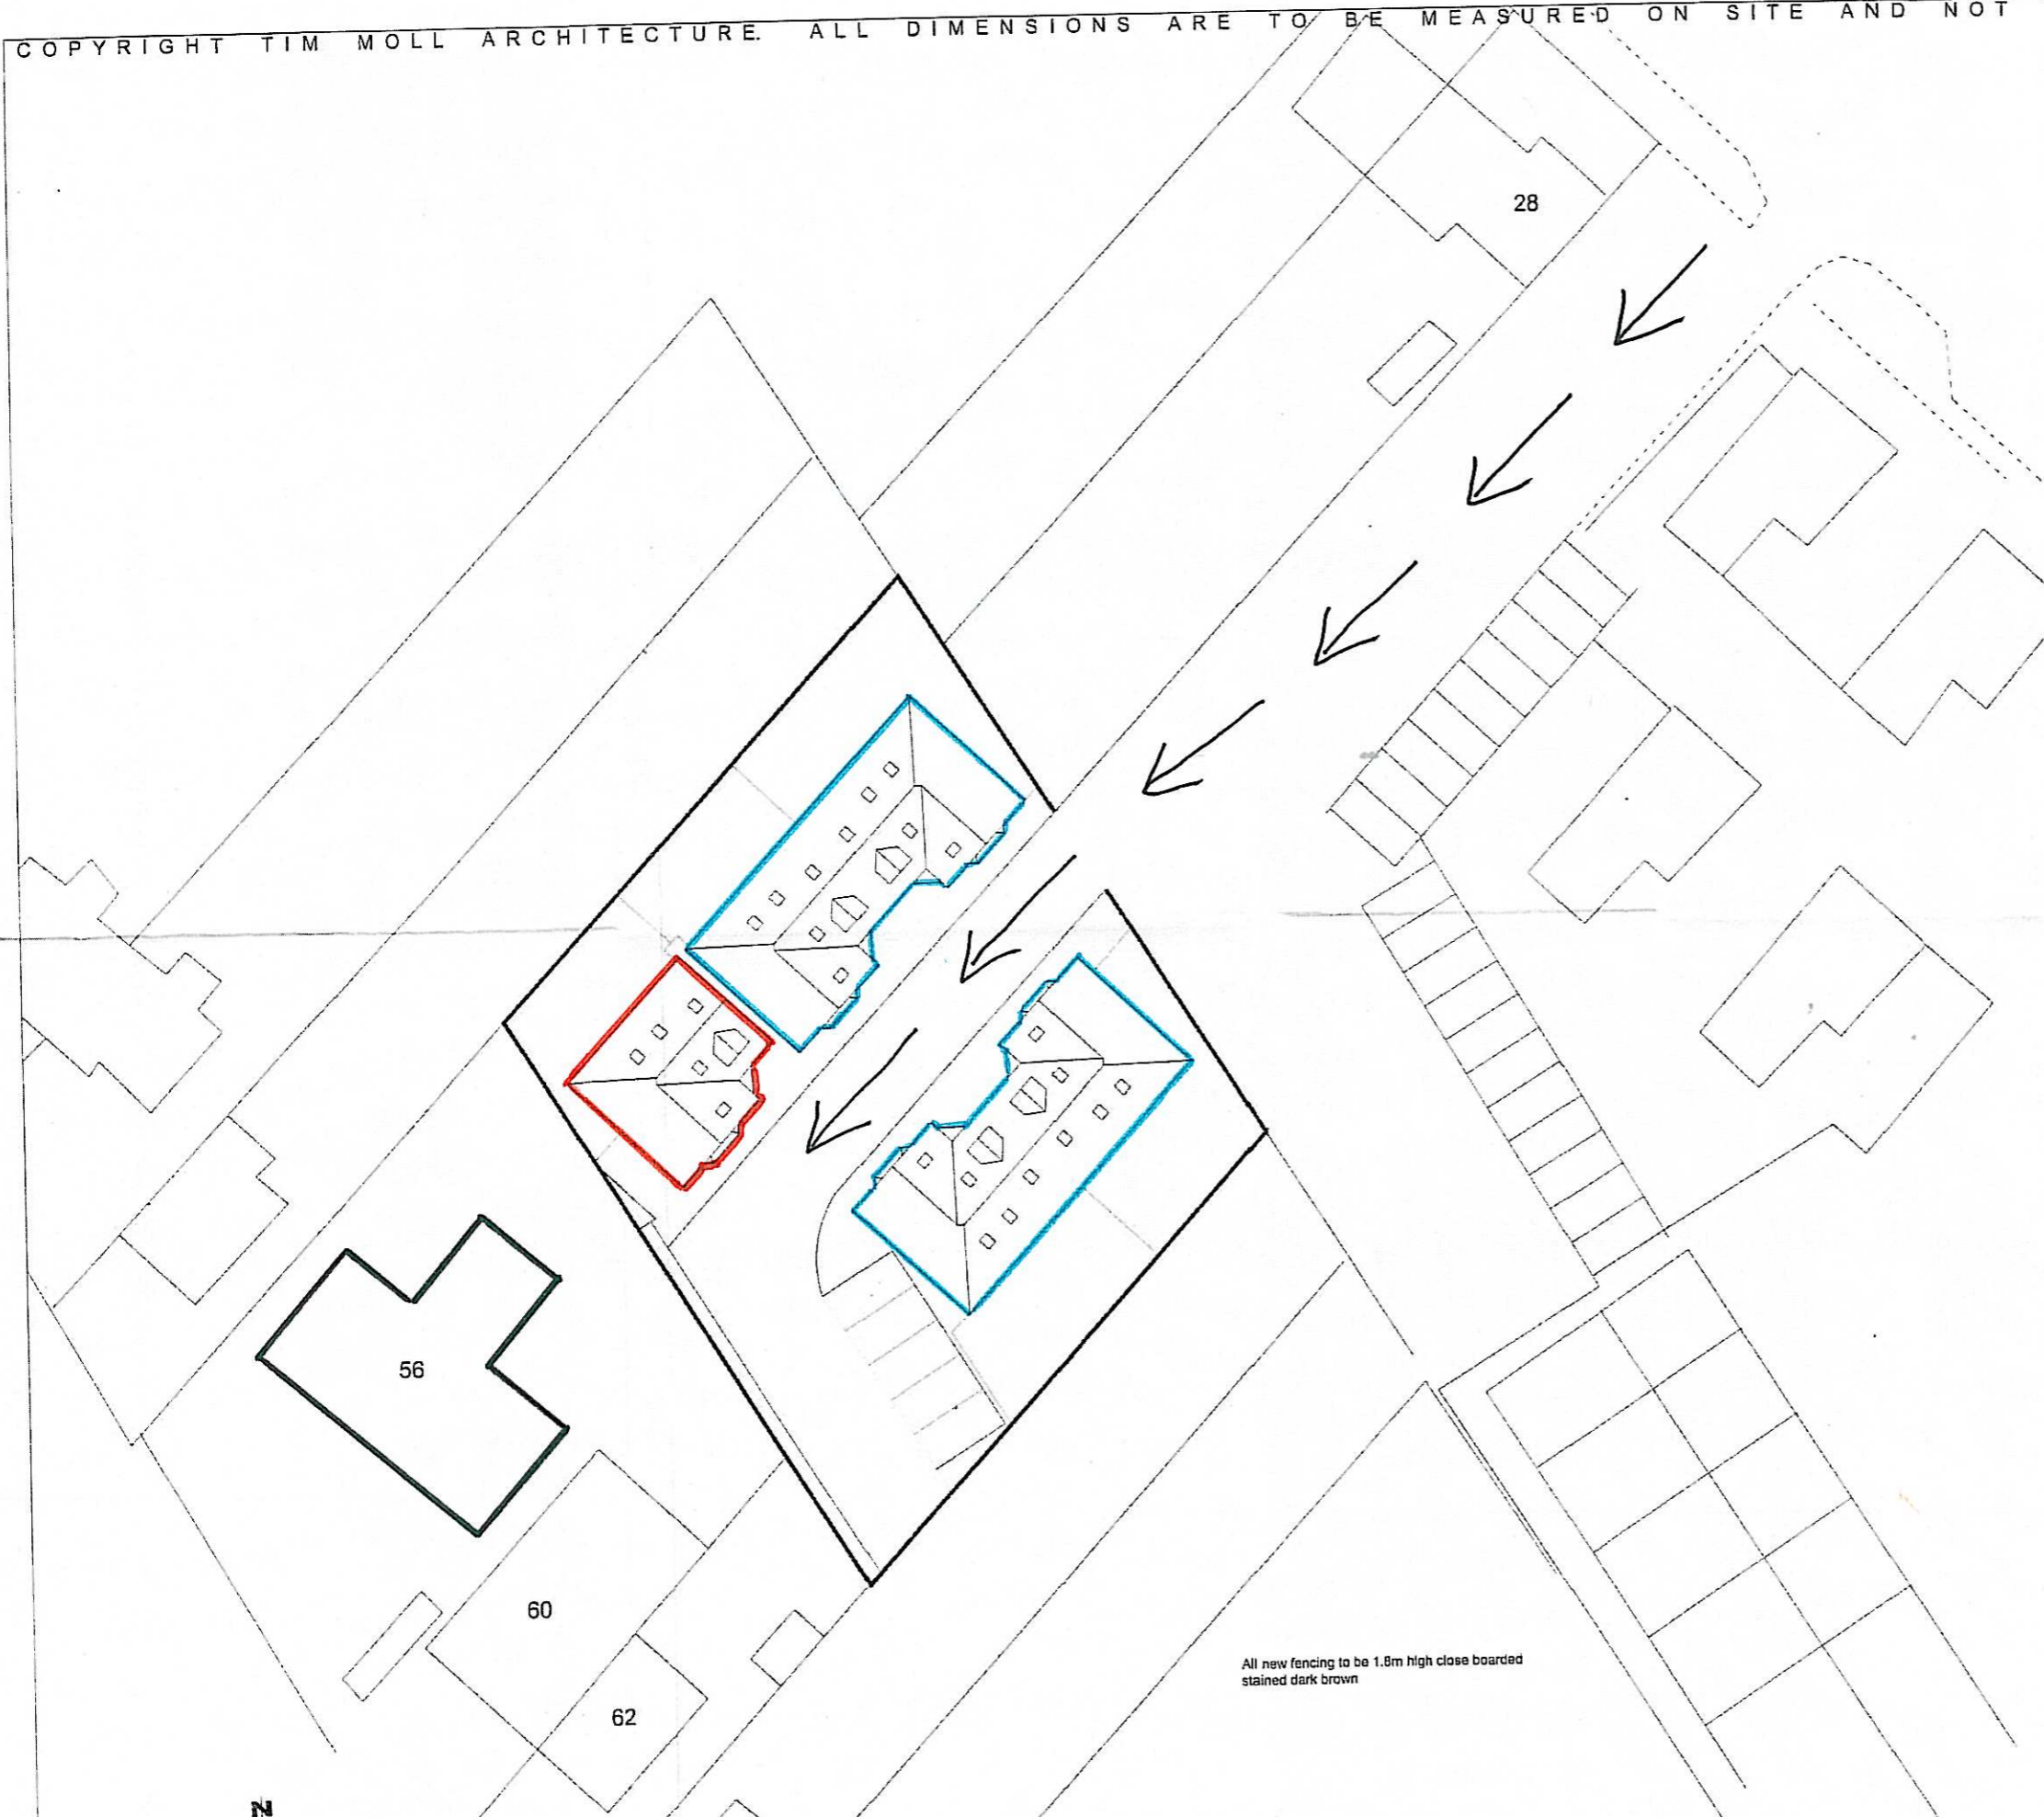

All new fencing to be 1.8m high close boarded stained dark brown



Block Plan
Scale 1:200

Tim Moll Architecture Chartered Architect		<small>TIM MOLL ARCHITECTURE Marrage Cottage Spike Road Lower Layman IP7 5RB T. 01473 822061 M. 07918087280 E. tm@mollarchitecture.co.uk</small>
JOB 460		
CLIENTS	John Price	
JOB LOCATION	Land to the rear of 58-62 Green End Road, Cambridge	
JOB DESCRIPTION	Construction of 1No. new dwelling	
DRAWING	BLOCK PLAN	
DATE	SCALE	DRAWING NUMBER
JUNE 2010	1:200	.02
		DRAWN BY
		TJM
<small>COPYRIGHT TIM MOLL ARCHITECTURE. ALL DIMENSIONS ARE TO BE MEASURED ON SITE AND NOT SCALED FROM THIS DRAWING.</small>		