



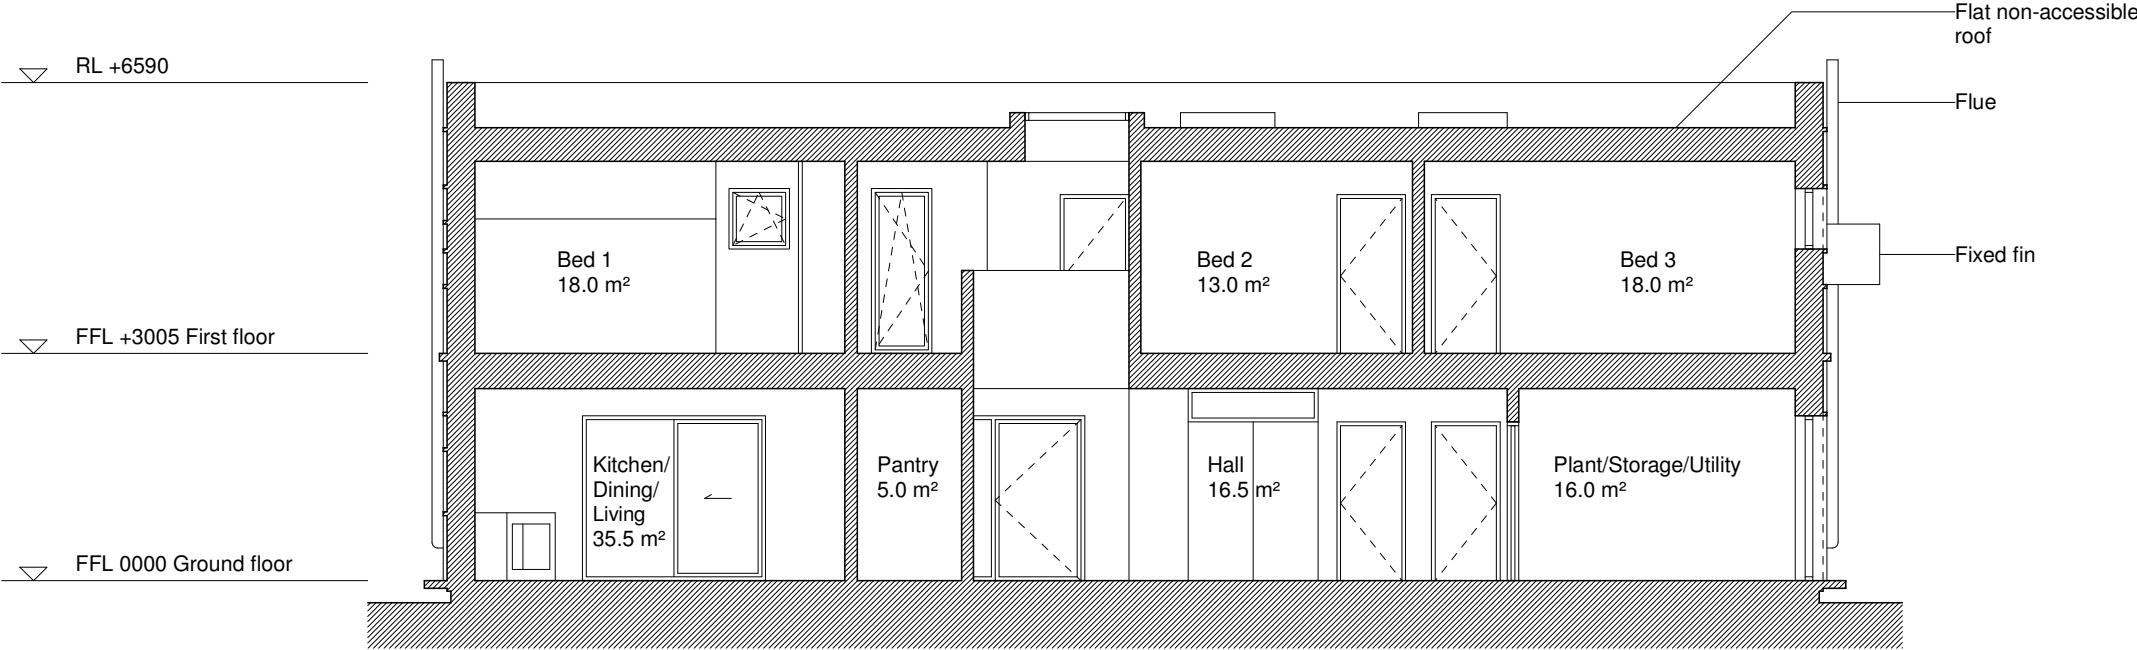

Proposed section AA

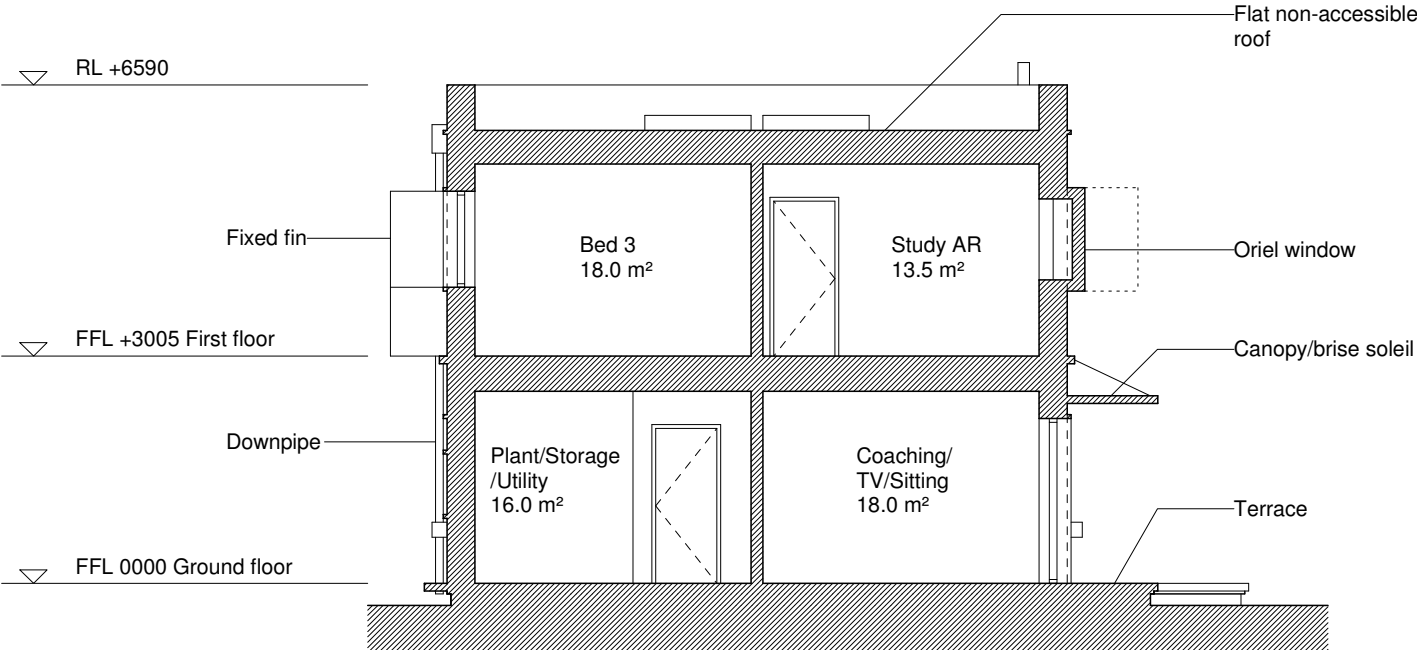

Proposed section BB

Revisions					
Rev.	Description	Drawn	Check	Issued to	Date Issued
-	-	-	-	-	-
-	-	-	-	-	-
-	-	-	-	-	-
-	-	-	-	-	-
A	External flues added	-	-	-	05.08.2014

Notes

Copyright Nilsson Pflugfelder

All dimensions in millimetres.
Do not scale from this drawing. All dimensions to be checked on site.
Nilsson Pflugfelder are not liable for errors in dimensioning.
This drawing is to be read in conjunction with all relevant architects' and engineers' specifications.
All works to comply with the current building codes and laws.
All discrepancies to be reported to Nilsson Pflugfelder immediately.
Concerns regarding construction, production methods or structure shall be reported to Nilsson Pflugfelder as soon as possible, and shall be reasonable.

NILSSON PFLUGFELDER

Baufritz House Designer

29 Sunbury Workshops
Swanfield Street
London E2 7LF

+ 44 7428 919 497
ralf@nilssonpflugfelder.com

Neue Schönhauser Str. 11
10178 Berlin
Germany

+ 49 30 3034 5798
magnus@nilssonpflugfelder.com

Project	Reith House
	- Cambridge
Client	Judy & Adrian Reith
Date	10.06.2014
Scale/Format	1:100 @ A3
Drawing Name	Proposed sections AA & BB
Drawing No.	A02.15A
Issue	PLANNING