


Plots 5 & 6 South Elevation




Plots 5 & 6 East Elevation

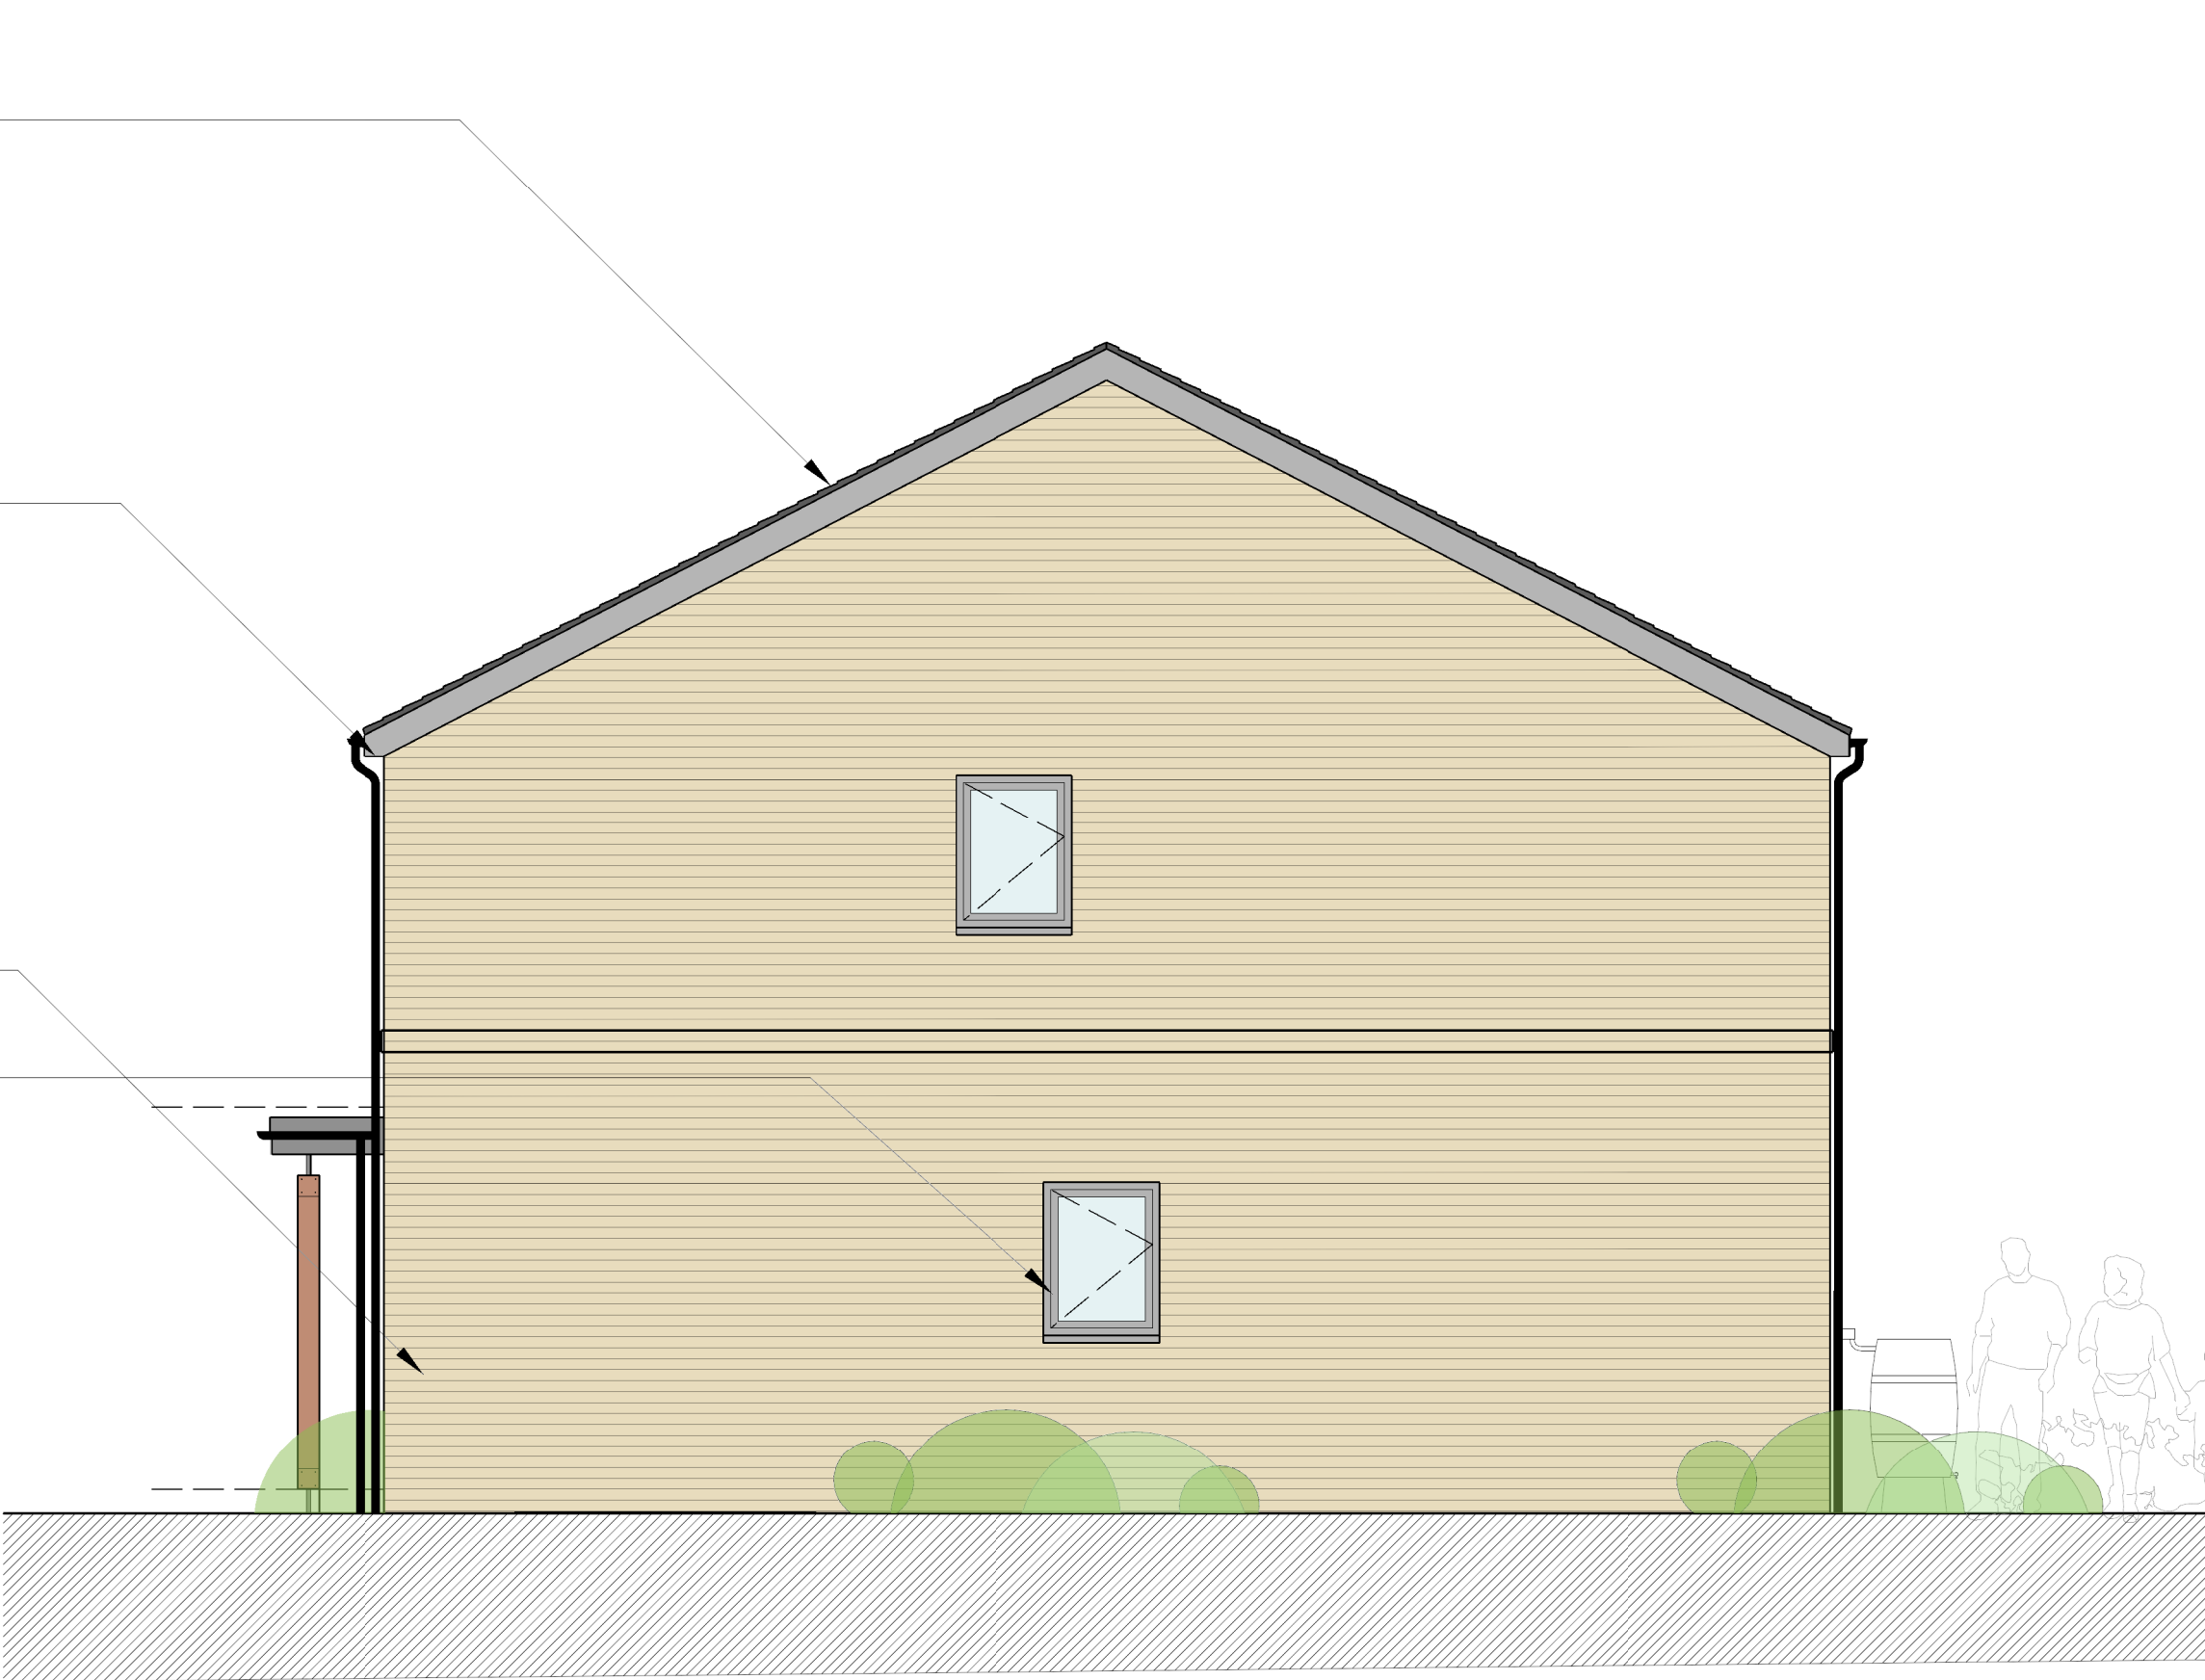

Plots 5 & 6 North Elevation




Plots 5 & 6 West Elevation

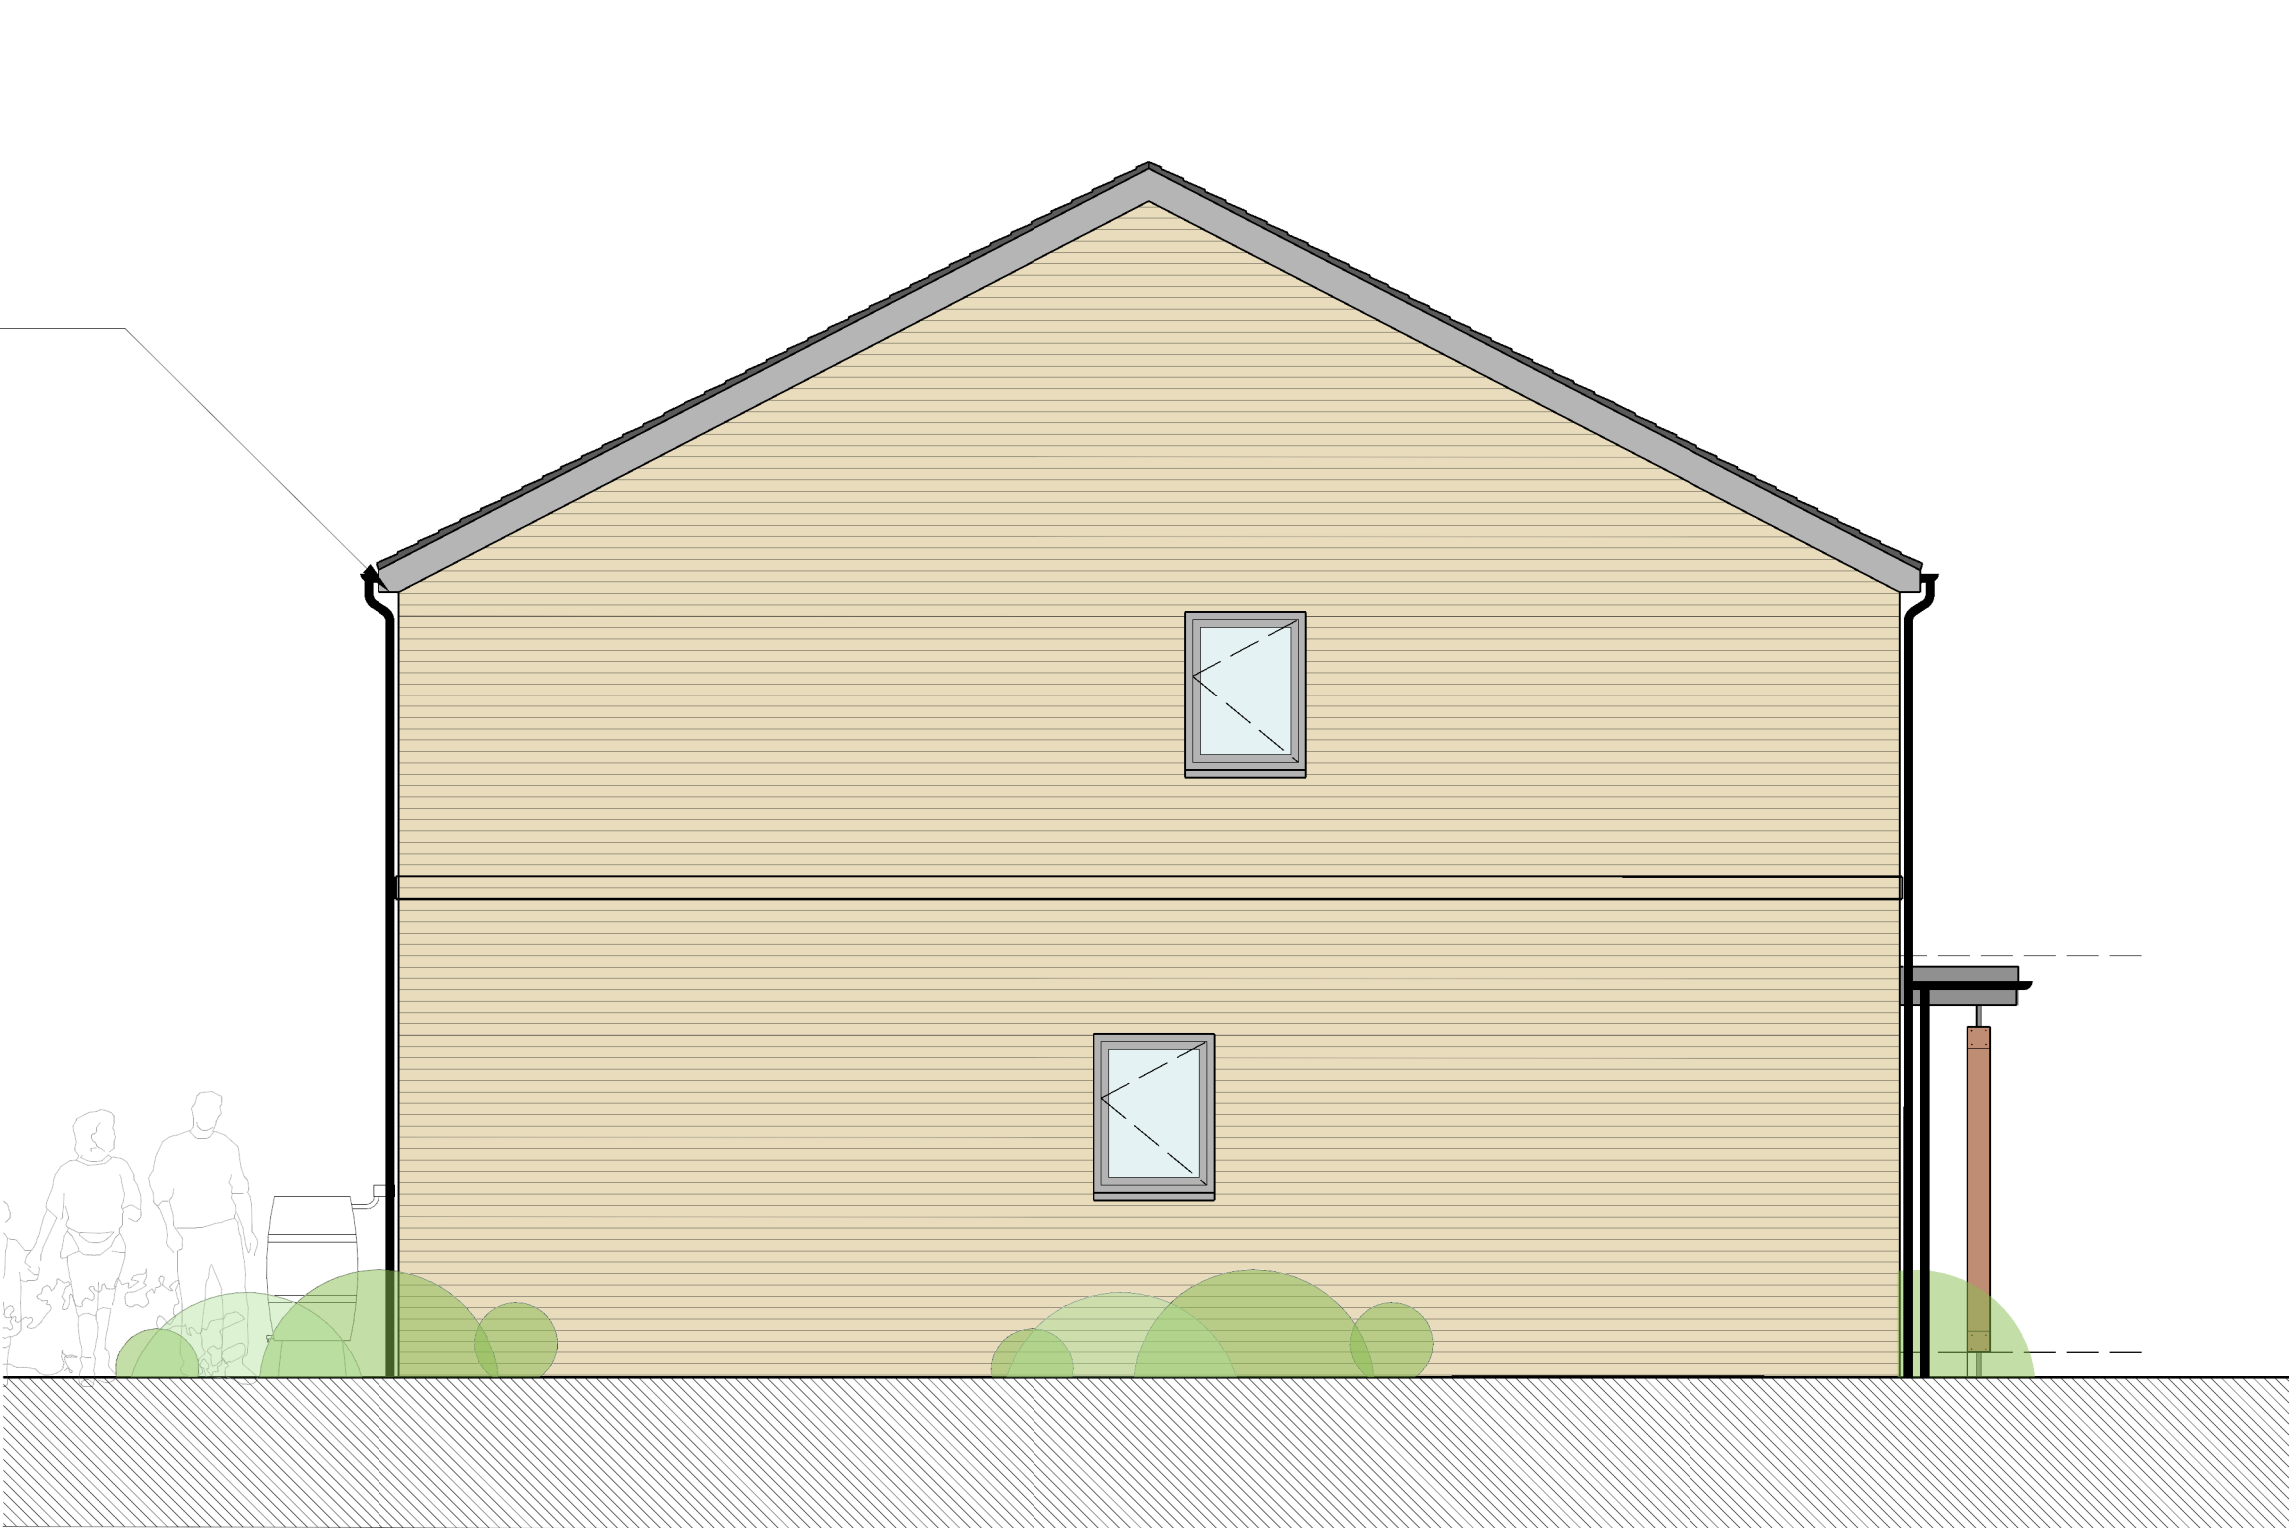

- No. Notes
1. All dimensions to be verified on site by GENERAL CONTRACTOR and any discrepancies to be brought to the attention of the Architect prior to commencing work or setting out or preparing shop drawings.
  2. Drawings not to be scaled. Work to figured dimensions only
  3. © copyright SAUNDERS BOSTON LIMITED. All rights reserved. This drawing remains the property of SAUNDERS BOSTON LIMITED at all times and may not be reproduced or copied in whole or in part without their prior written consent.
  4. This drawing and related specifications are for use only in the stated location.
  5. This drawing is to be read in conjunction with all other Consultants drawings and specifications.
  6. Drainage has not been surveyed and all pipe locations and and below ground drainage runs are indicative

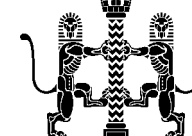

No.	Revision	Date	Chk	Auth
PLANNING				
 Chartered Architects 119 Newmarket Road Cambridge CB5 8HA Tel: (01223) 367733 E mail: office@saundersboston.co.uk				
Saunders Boston				
Client Keepmoat				
Job Ekin Road, Cambridge				
Drawing Plots 5 - 6 Elevations				
Scales 1:50 at A1 1:100 at A3			Date 28.05.14	
Number 1336_P_202			Checked LG	Authorised NMDG
			Revision	-