




NOTES  
 1. Do not scale.  
 2. If in doubt ask.

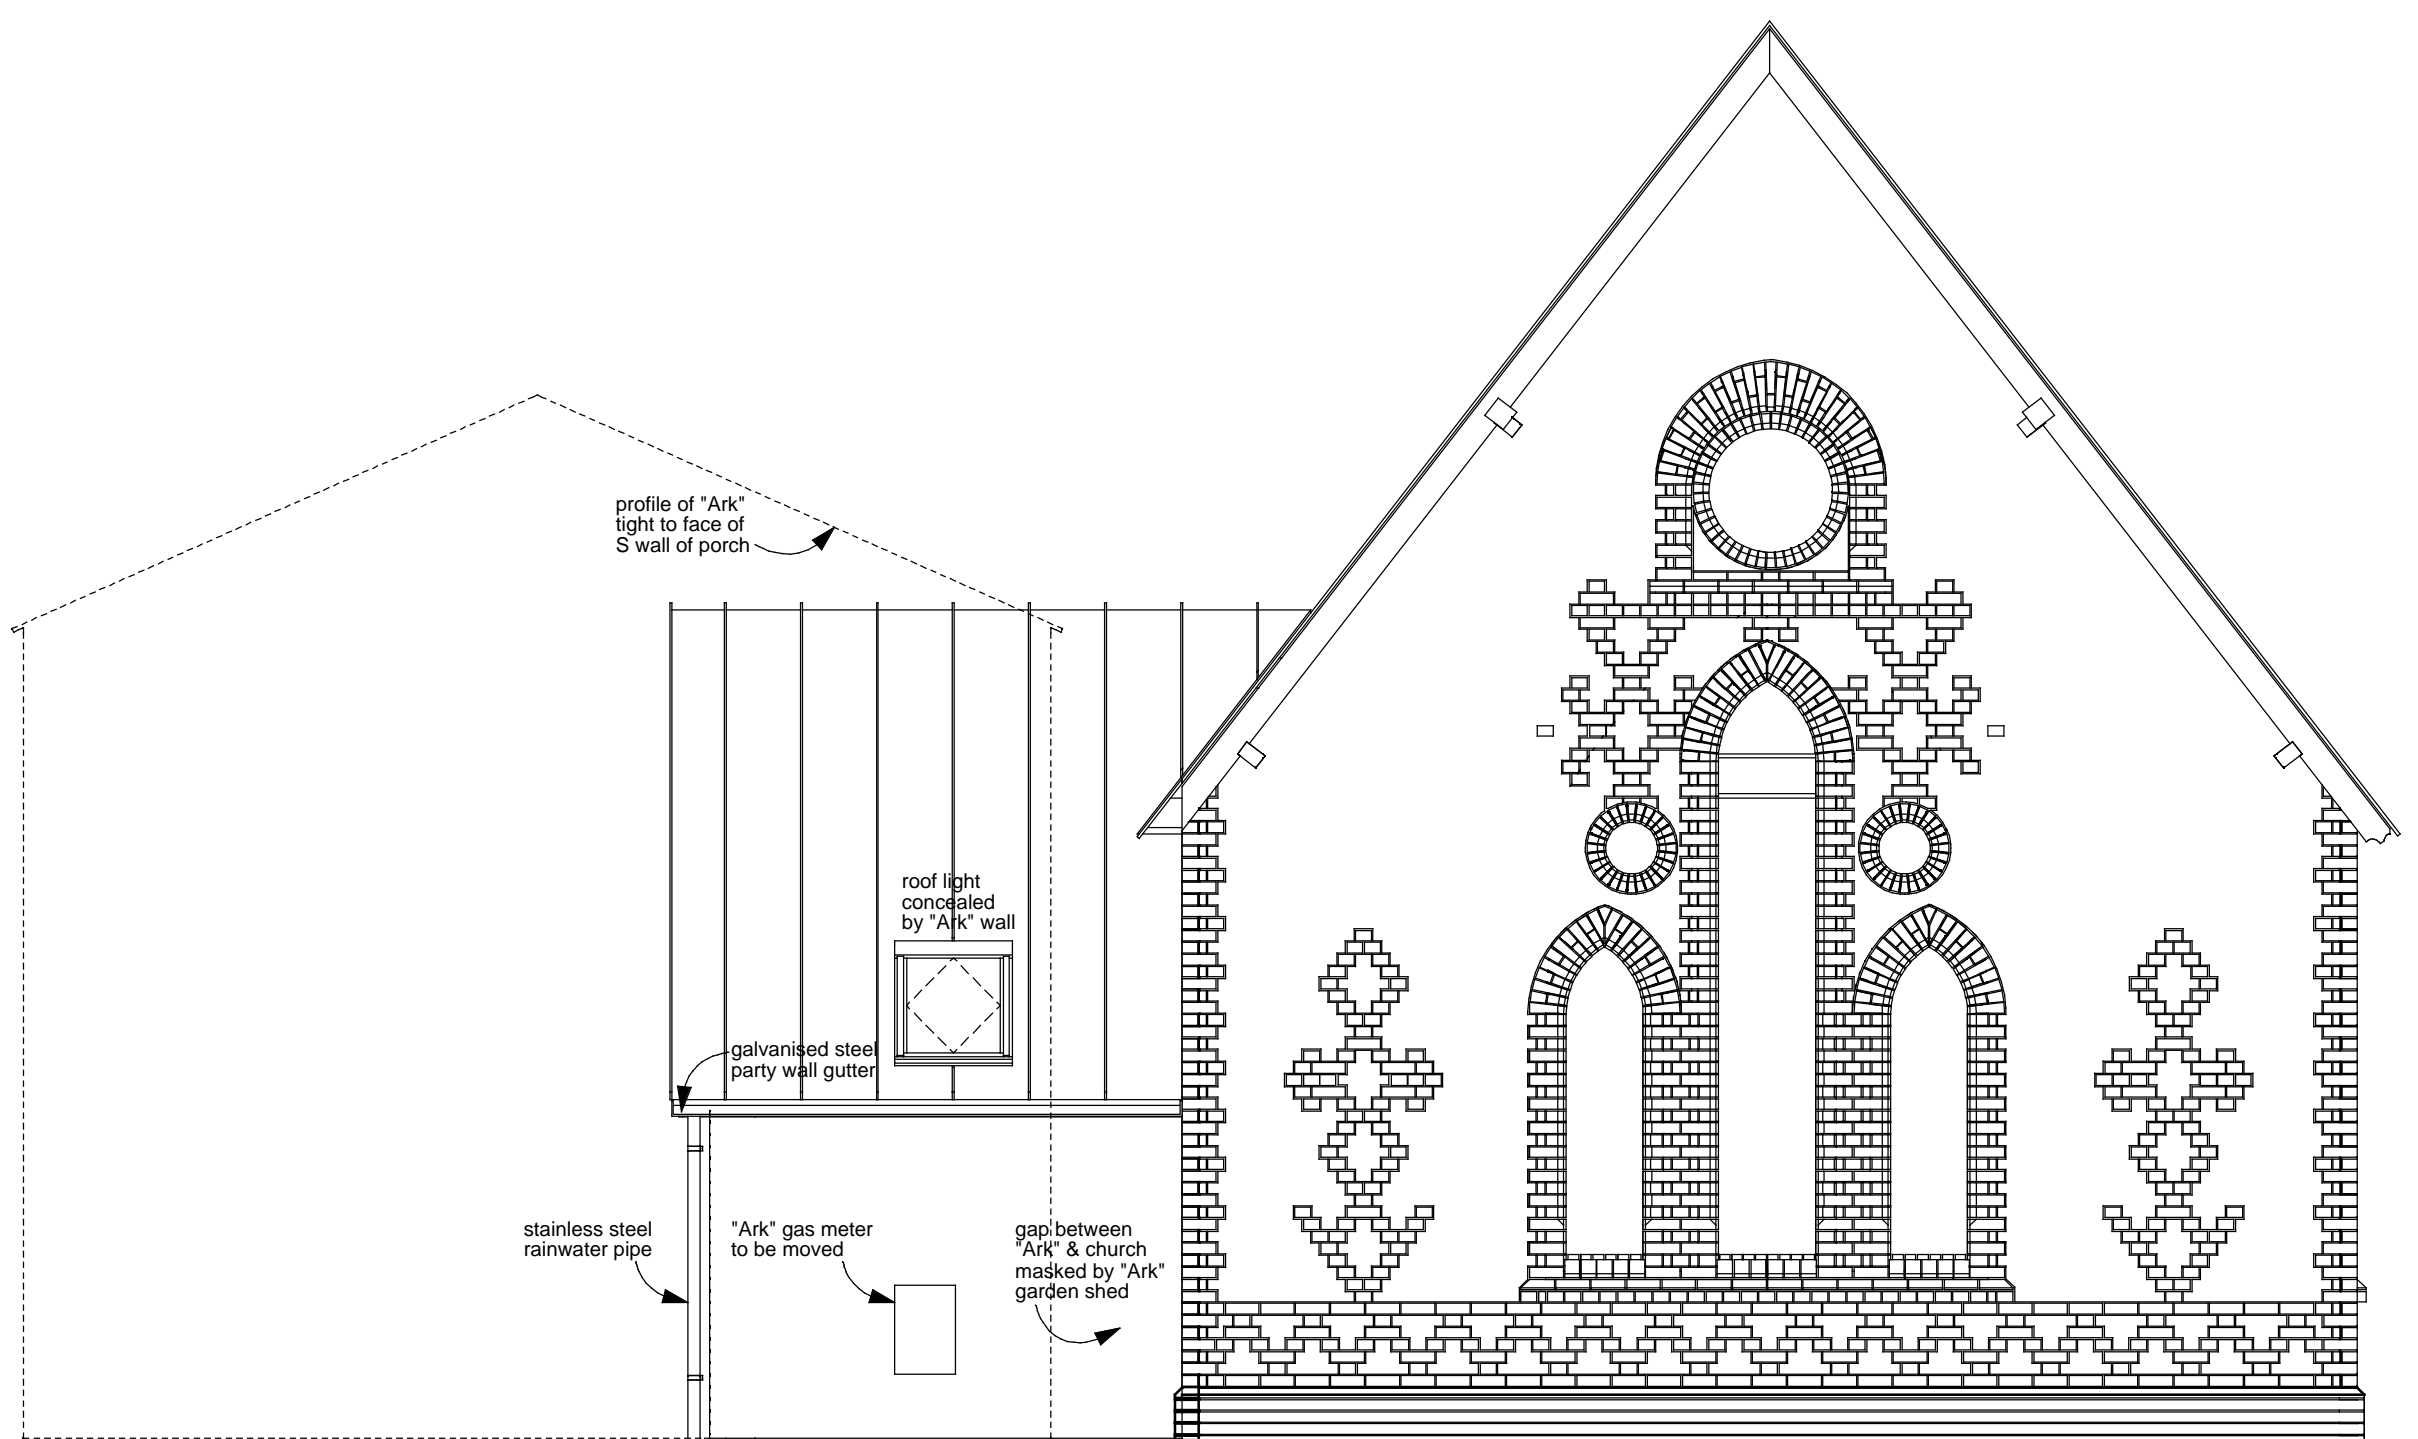

SOUTH ELEVATION

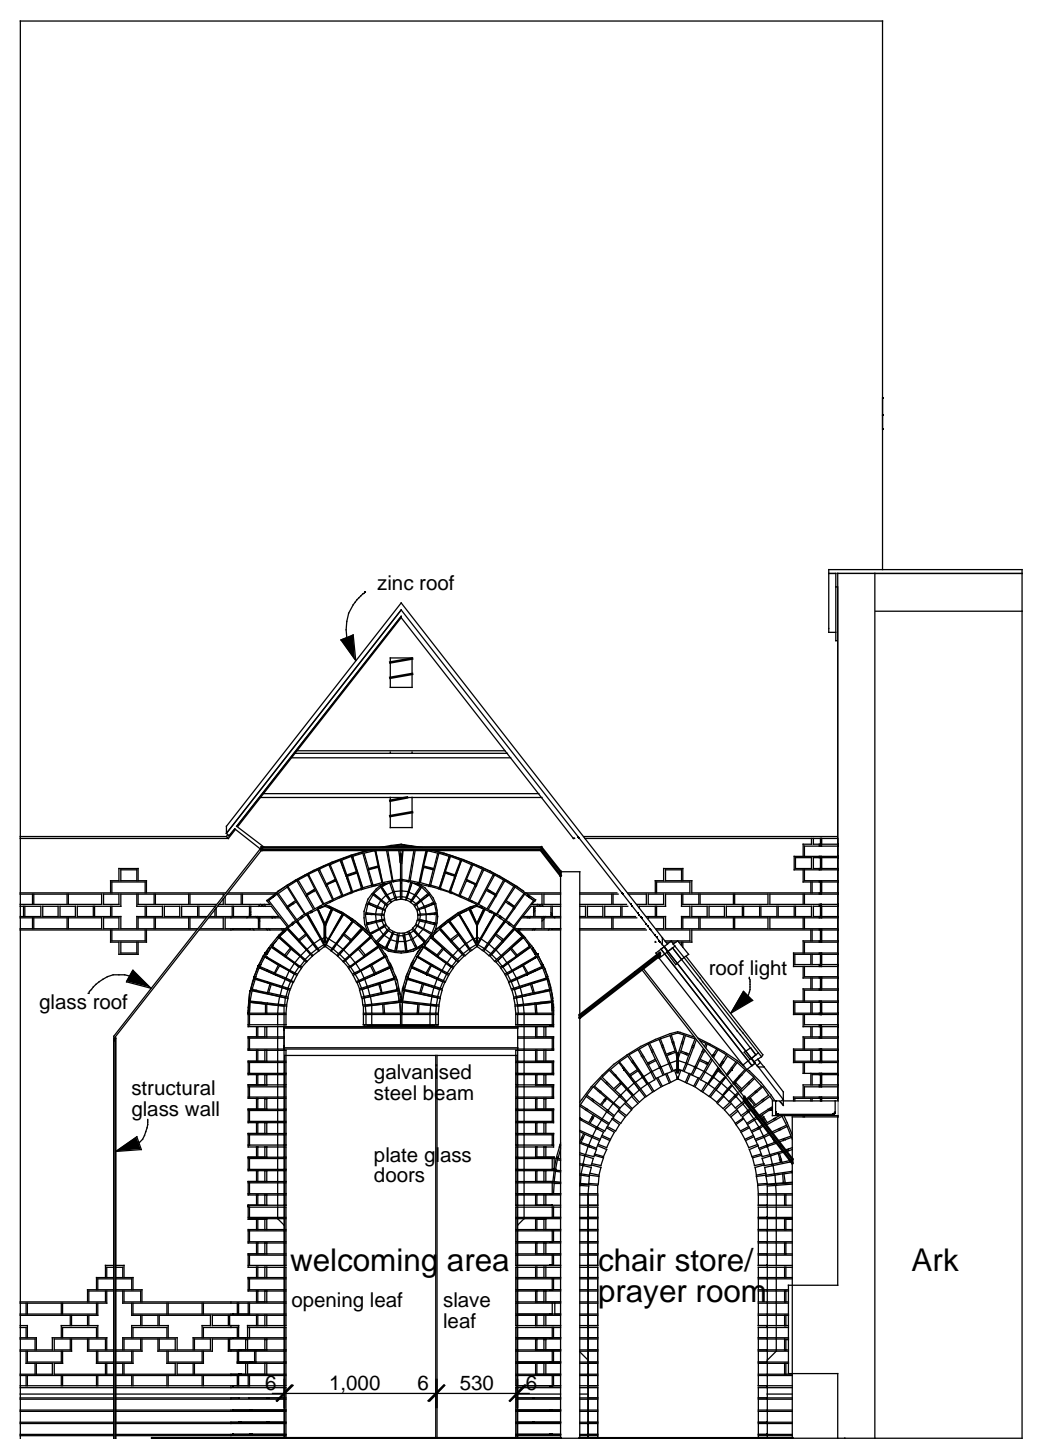


SECTION St-4

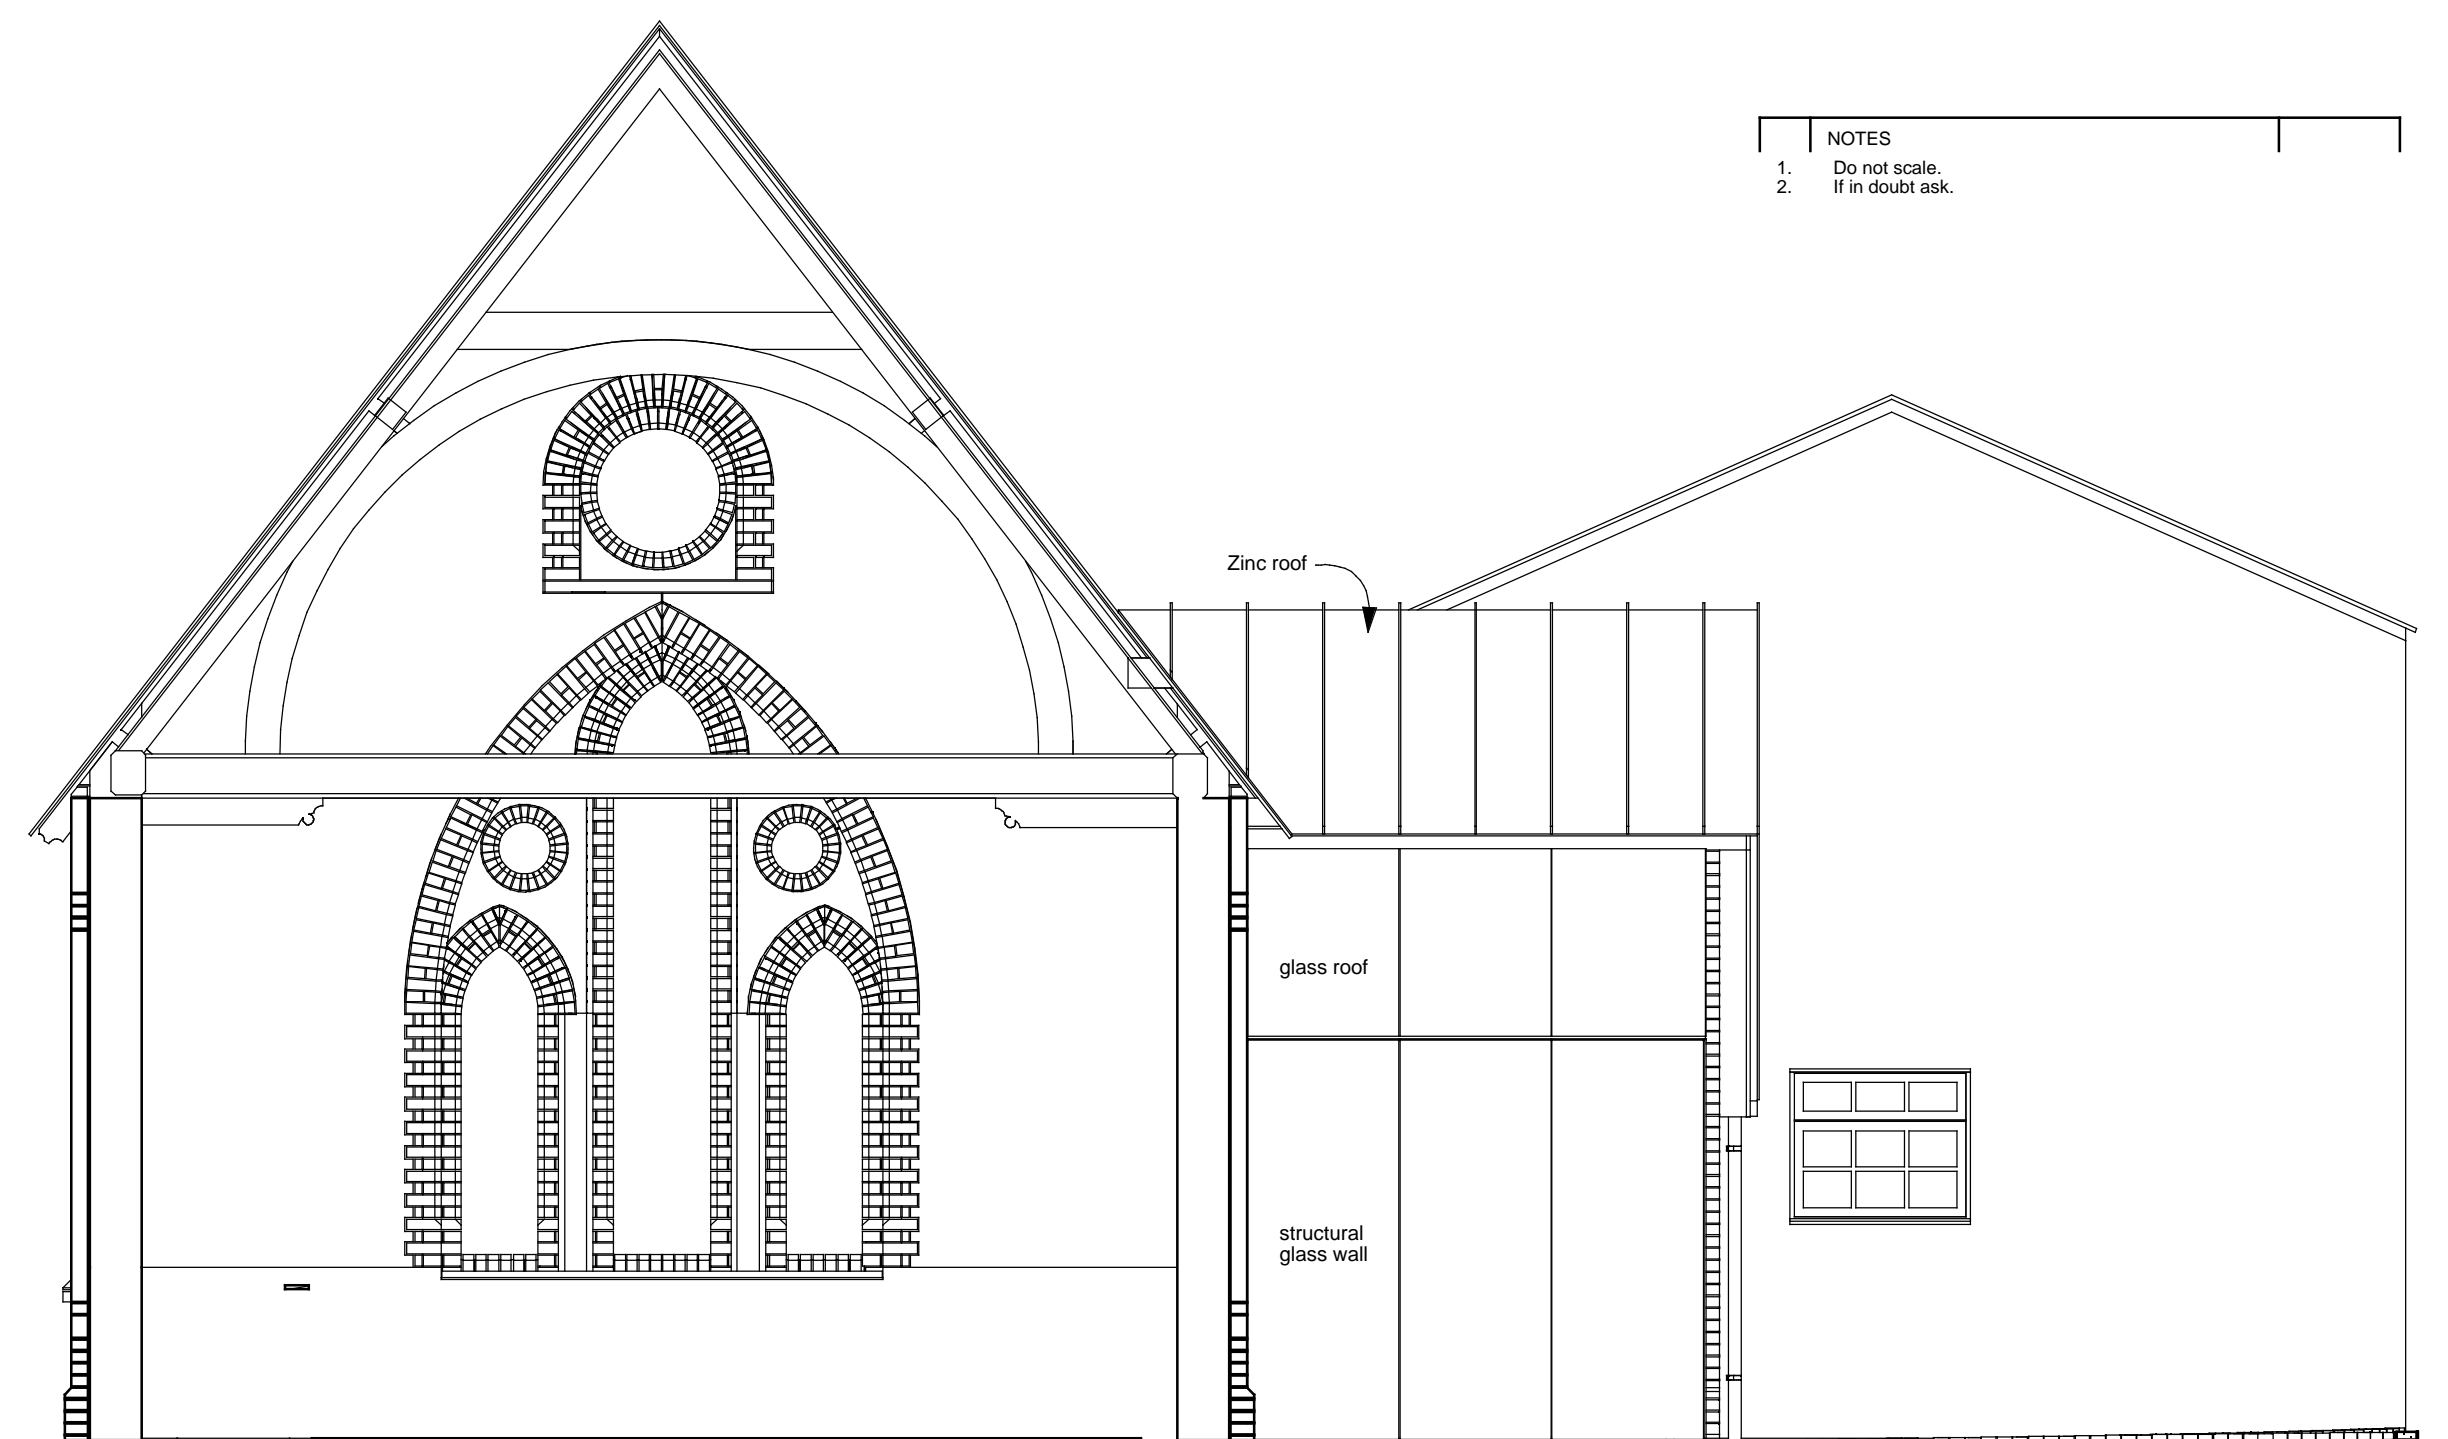

SECTION St11 - NORTH ELEVATION



WEST ELEVATION - PROPOSED

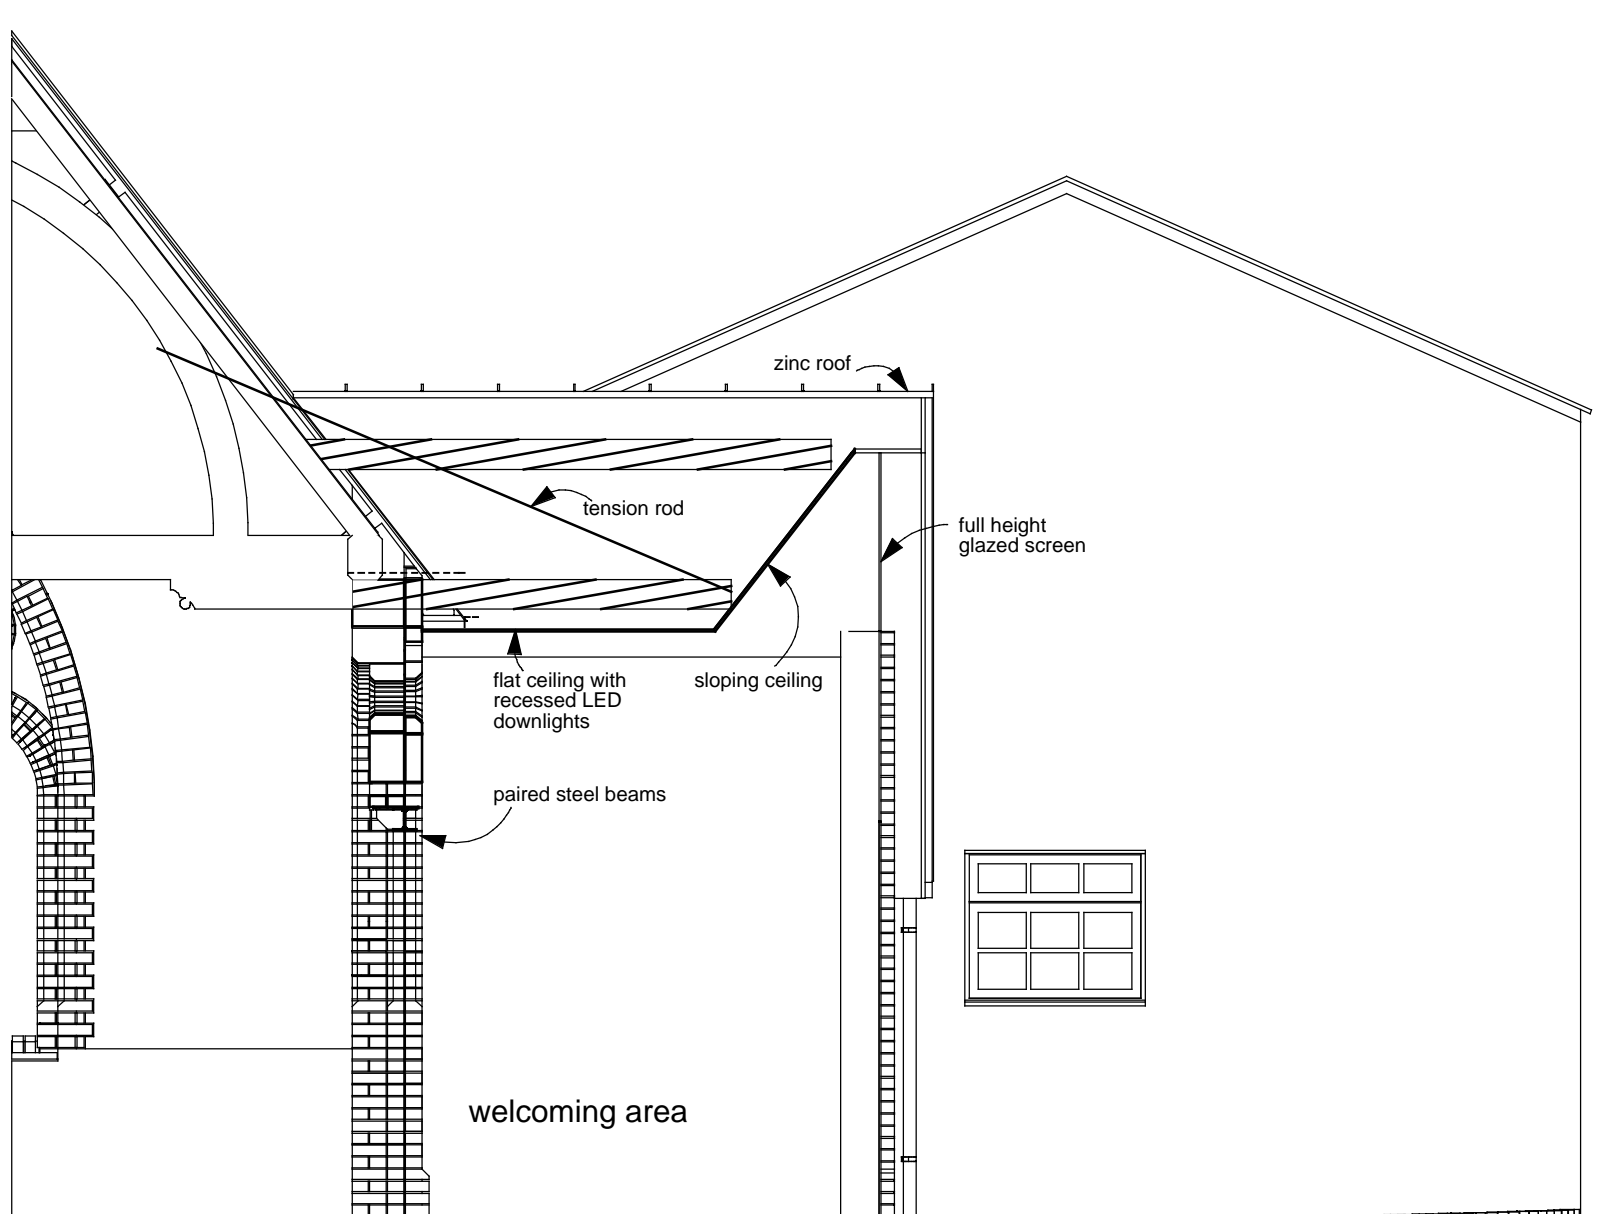

SECTION St-2

ST MATTHEW'S CHURCH, CAMBRIDGE  
 Elevation & Sections - Proposed  
 davj 15.05.14 1:50 @ A1 94.272.033  
 J G P ARCHITECTS Telephone 01223 353471  
 2 Felton Street Cambridge CB1 2EE Facsimile 01223 313296