


NOTE

1. DRAWINGS MUST NOT BE SCALED;
2. WORK ONLY TO FIGURED DIMENSIONS
3. CHECK ALL DIMENSIONS ON SITE BEFORE ORDERING MATERIALS OR PUTTING WORK IN MANUFACTURED
4. ALL DIMENSIONS OF MANUFACTURED ITEMS MUST BE APPROVED BY THE ARCHITECTS BEFORE WORK IS PUT IN HAND
5. DIMENSIONS MUST BE VERIFIED ON SITE BEFORE PREPARATION OF SHOP DRAWINGS
6. THE ARCHITECT MUST BE NOTIFIED OF ANY DISCREPANCIES IMMEDIATELY
7. IF IN DOUBT ASK!

0M 1M 2M 3M

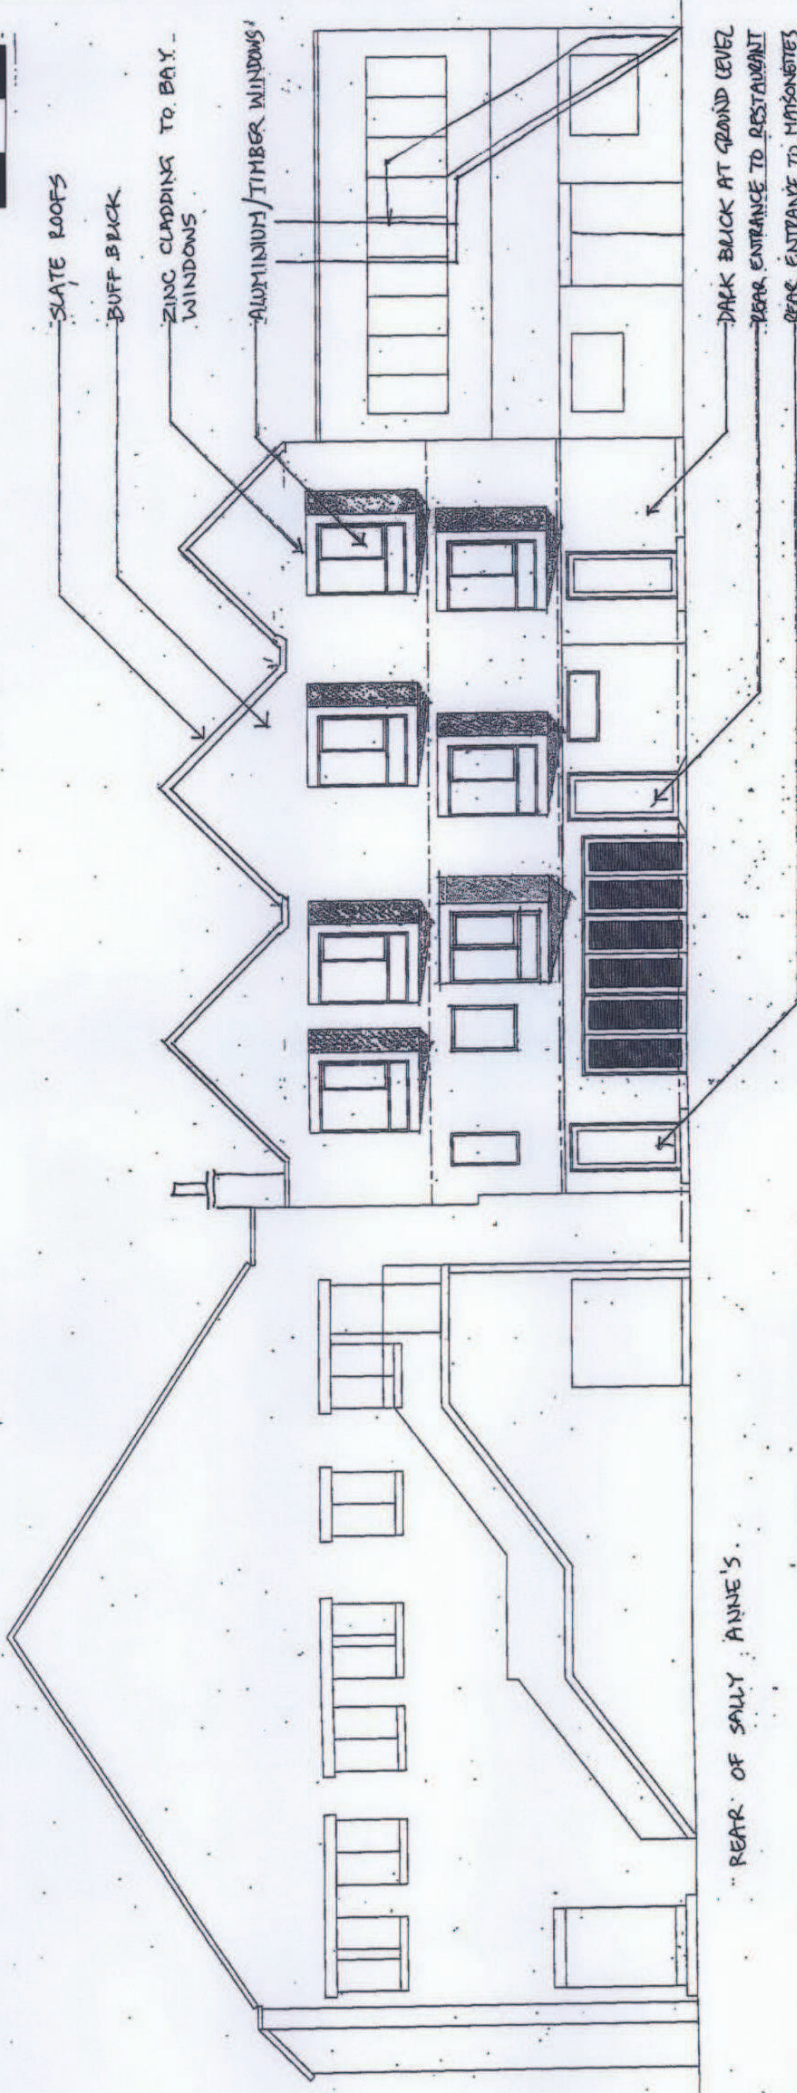

REAR OF SALLY ANNE'S

REVISIONS

# PLANNING

drawing title		Elevation As Proposed		client		job title		scale		drawn		date		sheet/layout number		rev	
FREELAND REES ROBERTS ARCHITECTS 25 City Road, Cambridge CB1 1DP tel 01223 366555 fax 01223 312862 info@freearchitects.co.uk		Mr K Brahmabatt		44 Mill Road New Building		1:100@A3		TRR		Jan 13		12.02.07-SE-101		-		-	