

02 LOCATION PLAN OF DRAWING
304 NTS

KEY

- 1 **BLOCK PAVING (MAIN PEDESTRIANISED SURFACE)**
'Bela - Silver Haze', 3 tone mid grey block by Brett or similar approved - Jumper 210x280x80mm laid stretcher course with sand filled joints to standard Brett paving pattern no. 6.
- 2 **BLOCK PAVING (FEATURE BANDS)**
'Bela - Charcoal' dark grey block by Brett or similar approved - Jumper 210x280x80mm laid to match adjacent stretcher course with sand filled joints to standard Brett paving pattern no. 6.
- 3 **BLOCK PAVING (CARRIAGEWAY SURFACE)**
'Bela - Silver Haze', 3 tone mid grey block by Brett or similar approved - Medium 140x140x80mm / Extra Large 252x140x80mm / Jumper 210x280x80mm laid herringbone to standard Brett paving pattern no.21.
- 4 **CARRIAGEWAY DEMARCATION**
25mm upstand kerb. 'Yorkstone - Charcoal' 25mm upstand square kerb by Brett or similar approved. 125x255mm and an additional double stretcher course of 'Bela - Silver Haze' block by Brett or similar approved - Large 140x210x80mm with sand filled joints
- 5 **ORBITAL CYCLE ROUTE (PART OF INFRASTRUCTURE)**
3m Wide high quality SMA with red surfacing
- 6 **HOT ROLLED ASPHALT (HRA) SURFACING (PART OF INFRASTRUCTURE)**
- 7 **LINEAR RAIN GARDEN**
Planting tolerant of wet & dry conditions set 50mm below paving level to collect rain-water run off. Edged with 250x50x14mm 'Charcoal' flat top edging and demarcated using 400x400x50 'Natural' directional paving as supplied by Bretts, or similar approved. Refer to dwg. 628.13.306/03 for typical details.
- 8 **BOLLARDS**
'Pico Pebble Sealing' by Ben Barrell.co.uk or similar approved. Cast concrete pebbles, Medium - 1050x700x360mm
- 9 **FOLDABLE TIMBER BOLLARDS**
Square profile hardwood bollard used as a transitional marker to green corridors. 150mm section timber
- 10 **CYCLE STANDS (BNO.)**
'Sheffield' type cycle parking stands, finished in powder coated to RAL9005 - Jet Black and root fixed below ground.
- 11 **BINS (Refuse, Recycling and Dog as per infrastructure package)**
- 12 **'THE SQUARE' DUAL RECYCLING BINS**
's16' dual recycling bins, by OMOS or similar approved. Polyester powder coated with lid and side-opening door, to RAL9005 - Jet Black (Refuse) and standard green (Recycling)
- 13 **SIGNAGE & WAYFINDING**
'Coda Monthly' aluminium signage by Woodhouse or similar approved. Located at key arrival points
- 14 **PROPOSED LIGHTING COLUMNS**
New 8m lighting columns to illuminate central section of square - 'Krium' LED fitting as supplied by DW Windsor or similar approved.
- 15 **FEATURE GATEWAY LIGHTING**
Totem pole lighting to highlight key gateways - Silka 4m columns as supplied by DW Windsor or similar approved.
- 16 **EXIT TO PAVILION CAR PARK**
One-way system to car park. Any regulatory signage to engineer's details.

FOR INFORMATION



Aviator Court, Clifton Moor, York, YO30 4UZ
Tel: 01904 691650 Fax: 01904 691654
enquiries@landscapeagency.co.uk
www.landscapeagency.co.uk

client
BARRATT EASTERN COUNTIES

project
DARWIN GREEN ONE
THE SQUARE

file
DETAILED AREA 04 (OF 05)

scale
1:100@A3

date
14.08.14

drawn
checked
RT MJ

drawing number
628.13-304


revision
B

- THE SQUARE APPLICATION BOUNDARY
- DG1 INFRASTRUCTURE APPLICATION BOUNDARY

DO NOT SCALE FROM THIS DRAWING
© The Landscape Agency


SECONDARY RETAIL
(residential above)

REFER TO DWG 628.13.307/04 FOR DETAILED SECTION

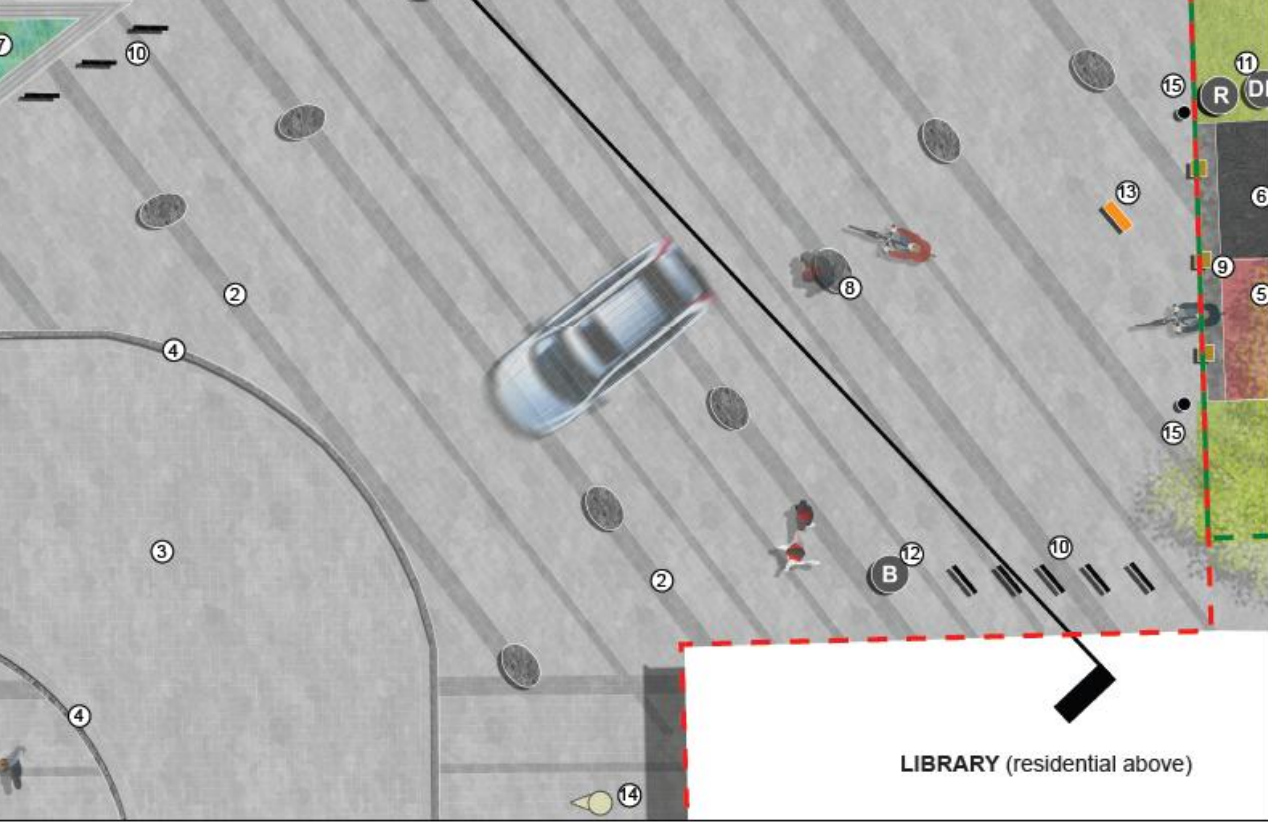

LIBRARY (residential above)

01 **DETAIL AREA 04**
304 1:100

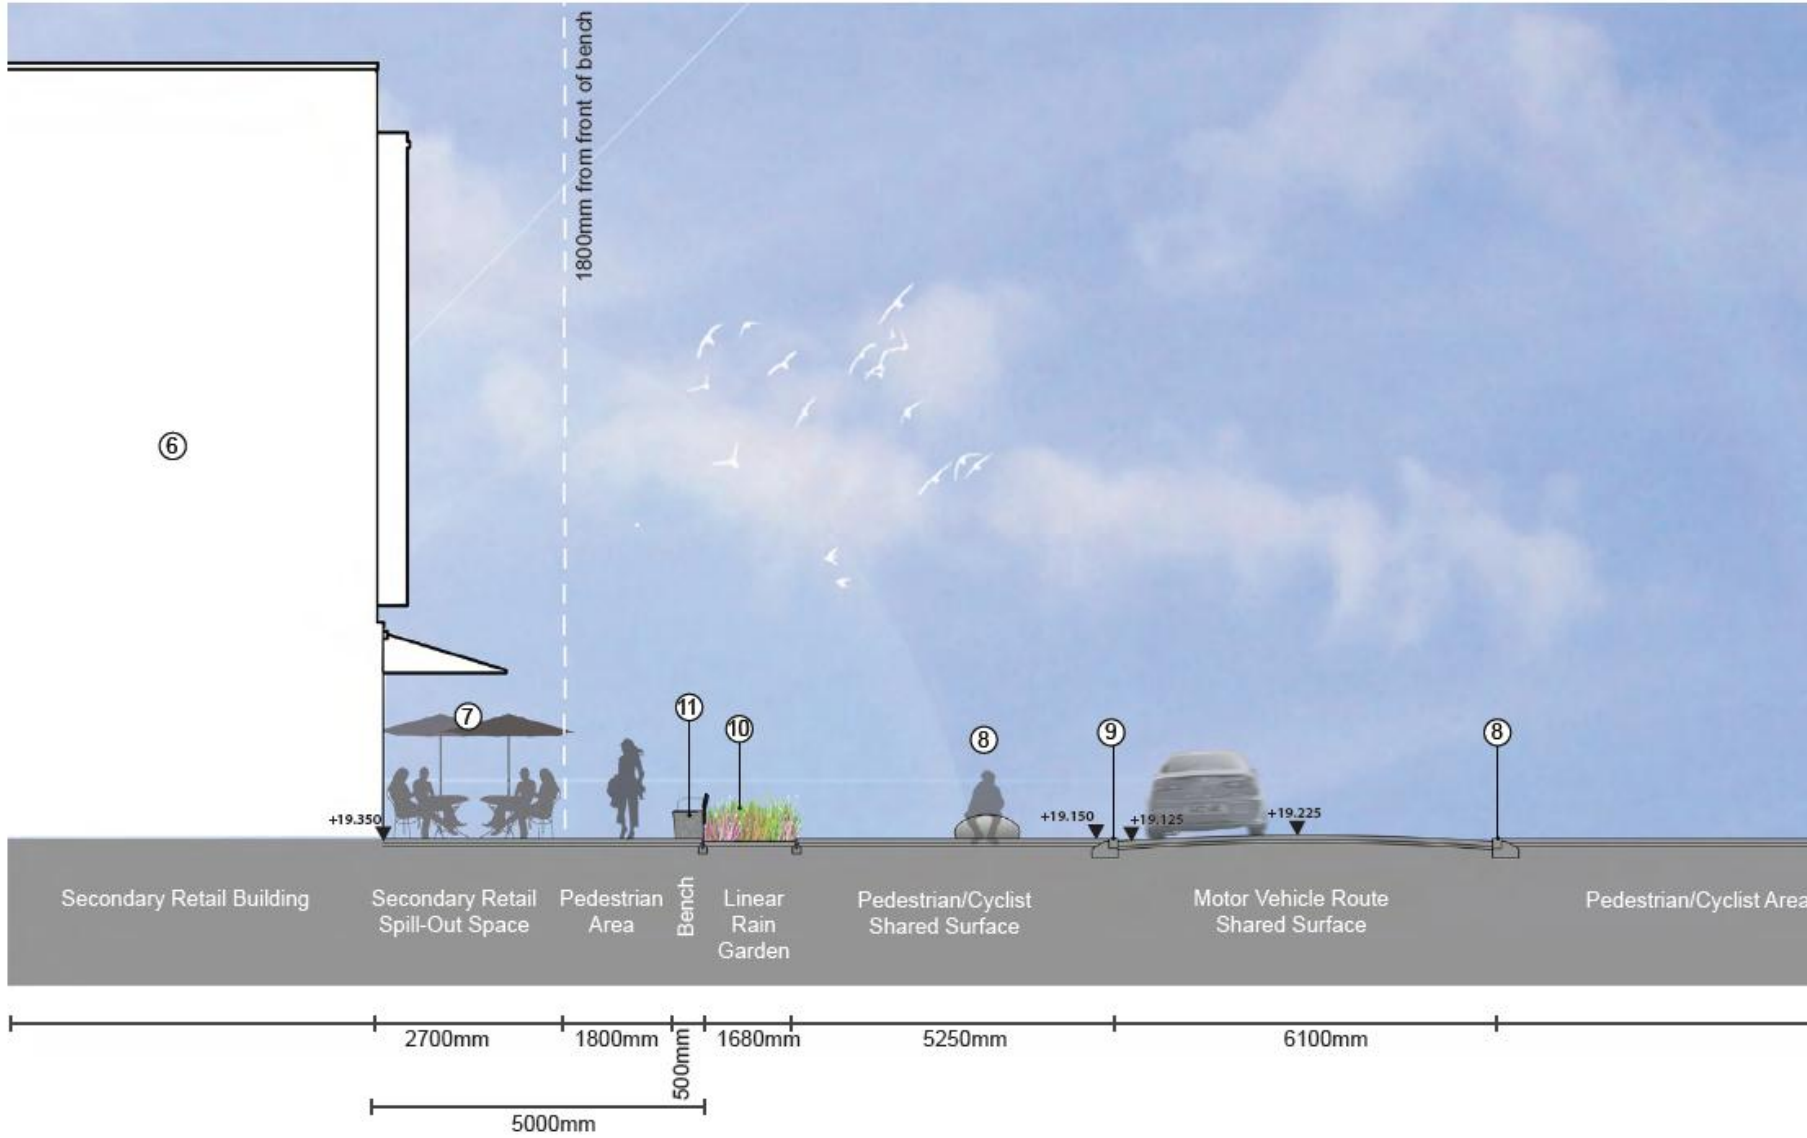



SUPERMARKET CAFE AREA

RESIDENTIAL

SECONDARY RETAIL
(residential above)

PRIMARY STREET NORTH