


# Council Housing at Homerton



View E: Central amenity space

# Council Housing at Homerton


BLOCK D1 ELEVATION STUDY

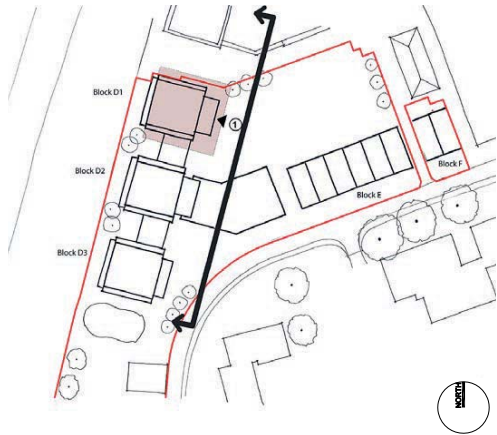

Location plan



View 1: Block D1 entrance

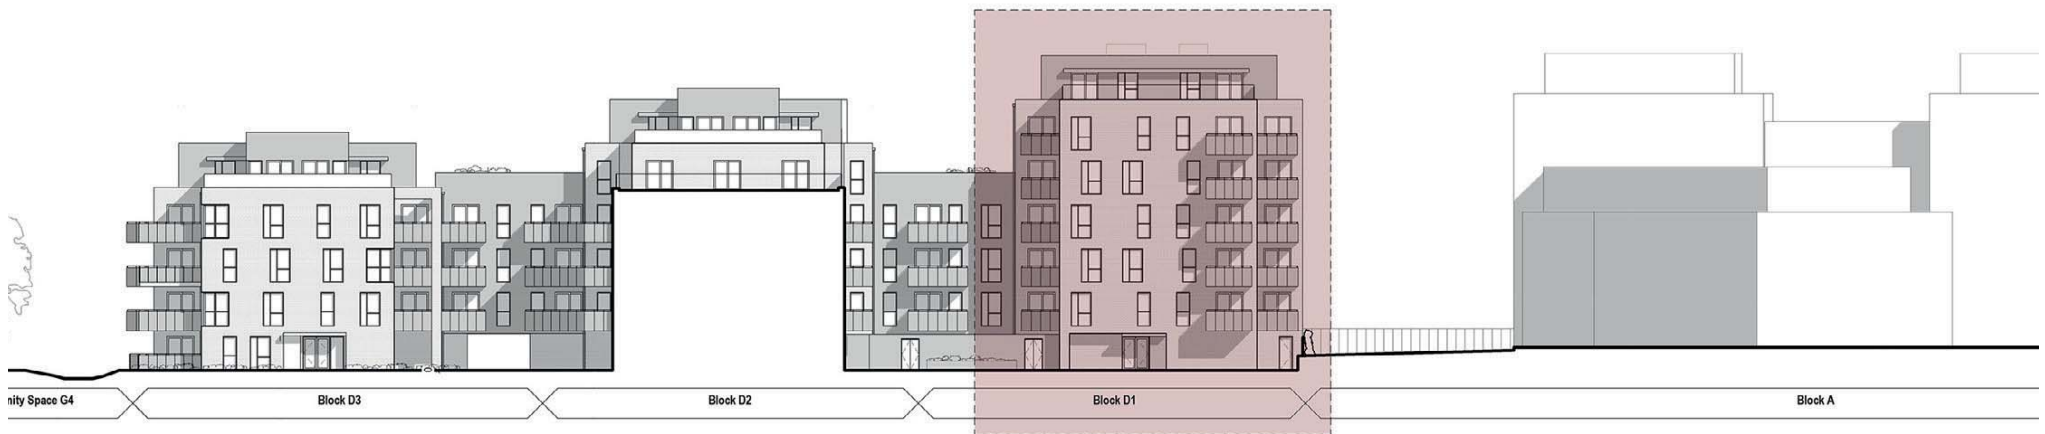

Location elevation

Note: Drawing not to scale

**KEY**  
 Elevation bay study



# Council Housing at Homerton



Representative elevation bay study



Scale 1:100 @ A3 approx.