



Anglia Ruskin University, Cambridge
East Road Campus Science Centre
Norfolk Terrace Section

February 2015


Richard Murphy
Architects

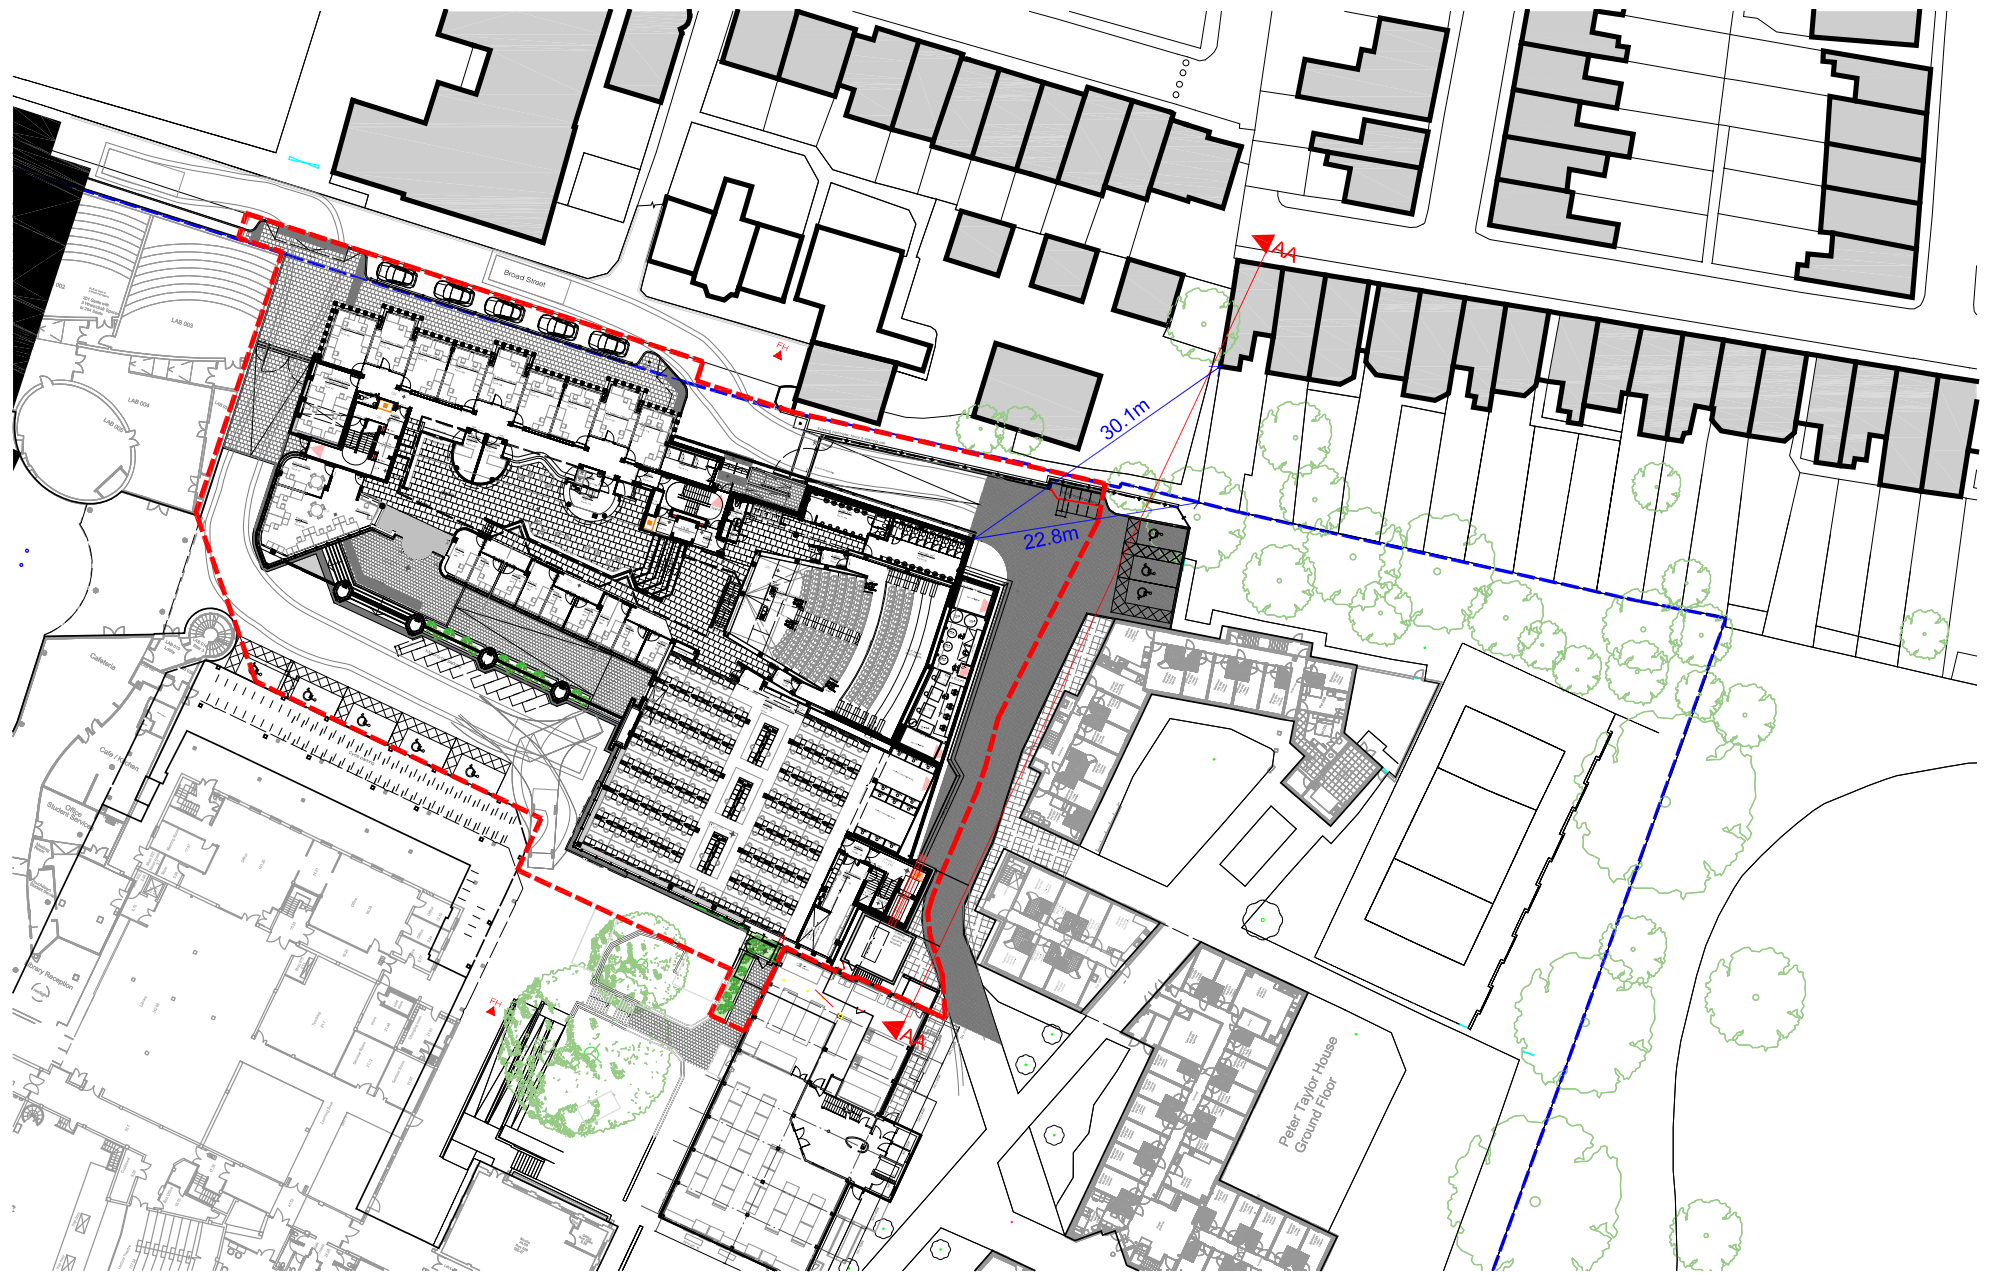

SCALE BAR

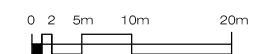

Reference Plan

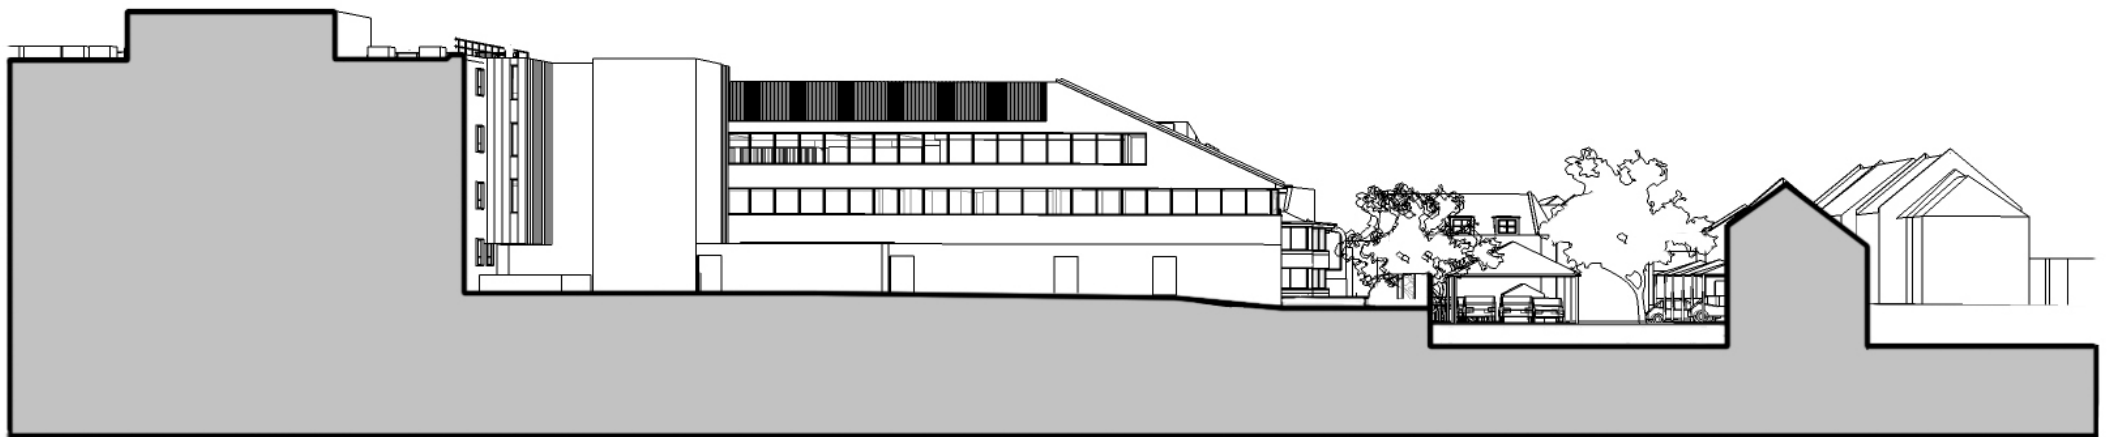

Section AA

SCALE BAR

