



Appendix B: Application drawings

Site Location

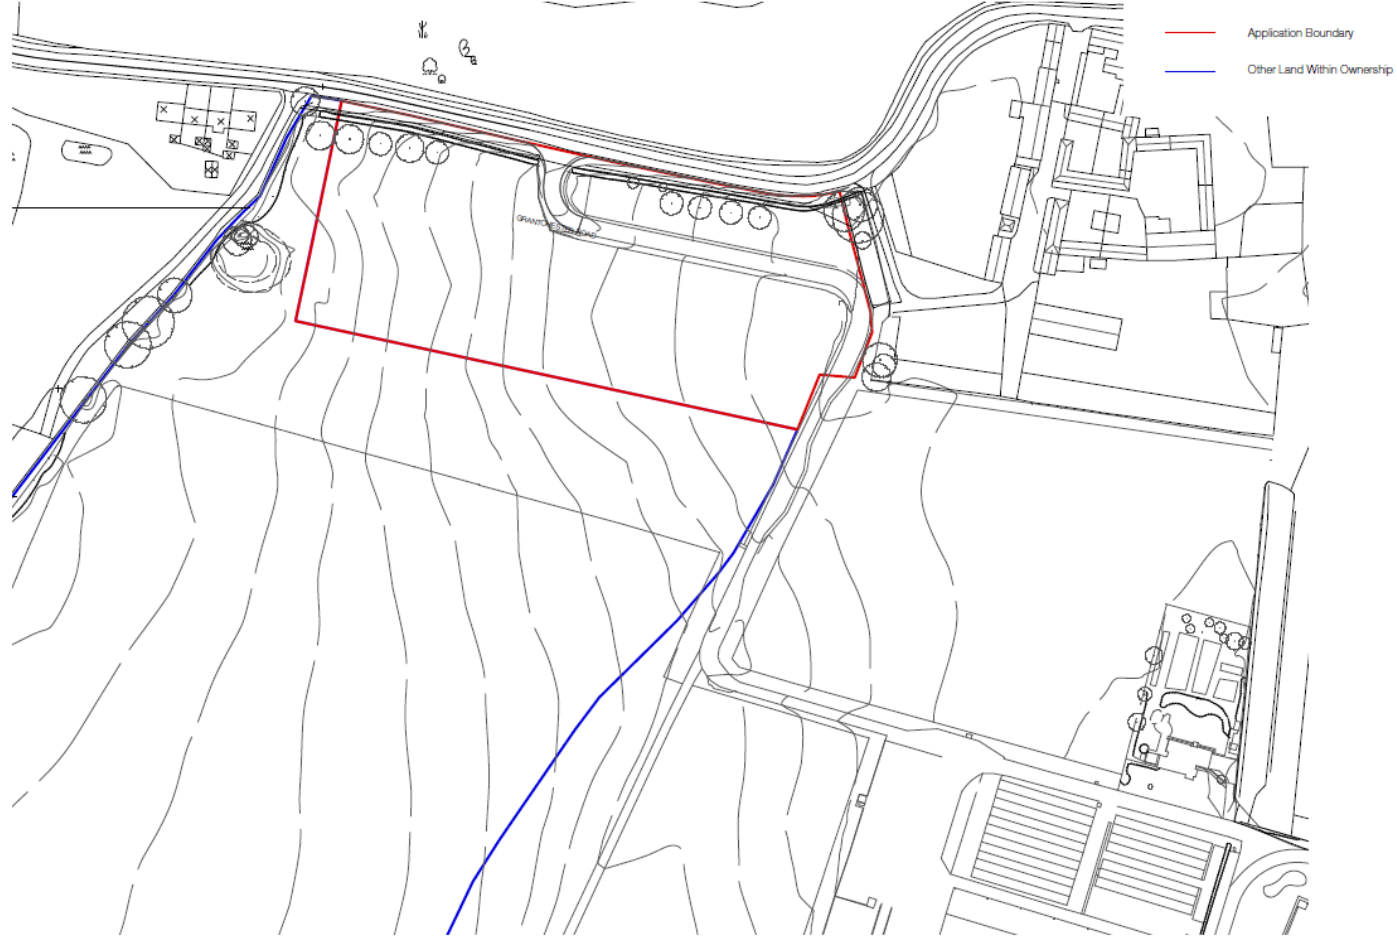

Trumpington Meadows
Trumpington Meadows Land Co. Ltd.

 


Based upon the Ordnance Survey Mastermap
topography with the permission of the Ordnance
Survey on behalf of the Ministry of Defence. ©
Crown copyright. Terence O'Rourke Ltd. License No.
AL200070001

W&L&S Trust Office
Location Plan
173827AWA1L00016AA
1:100000
June 2014

Terence O'Rourke
Planning | Design | Environment

© Terence O'Rourke Ltd 2014. All rights reserved.

Location in context

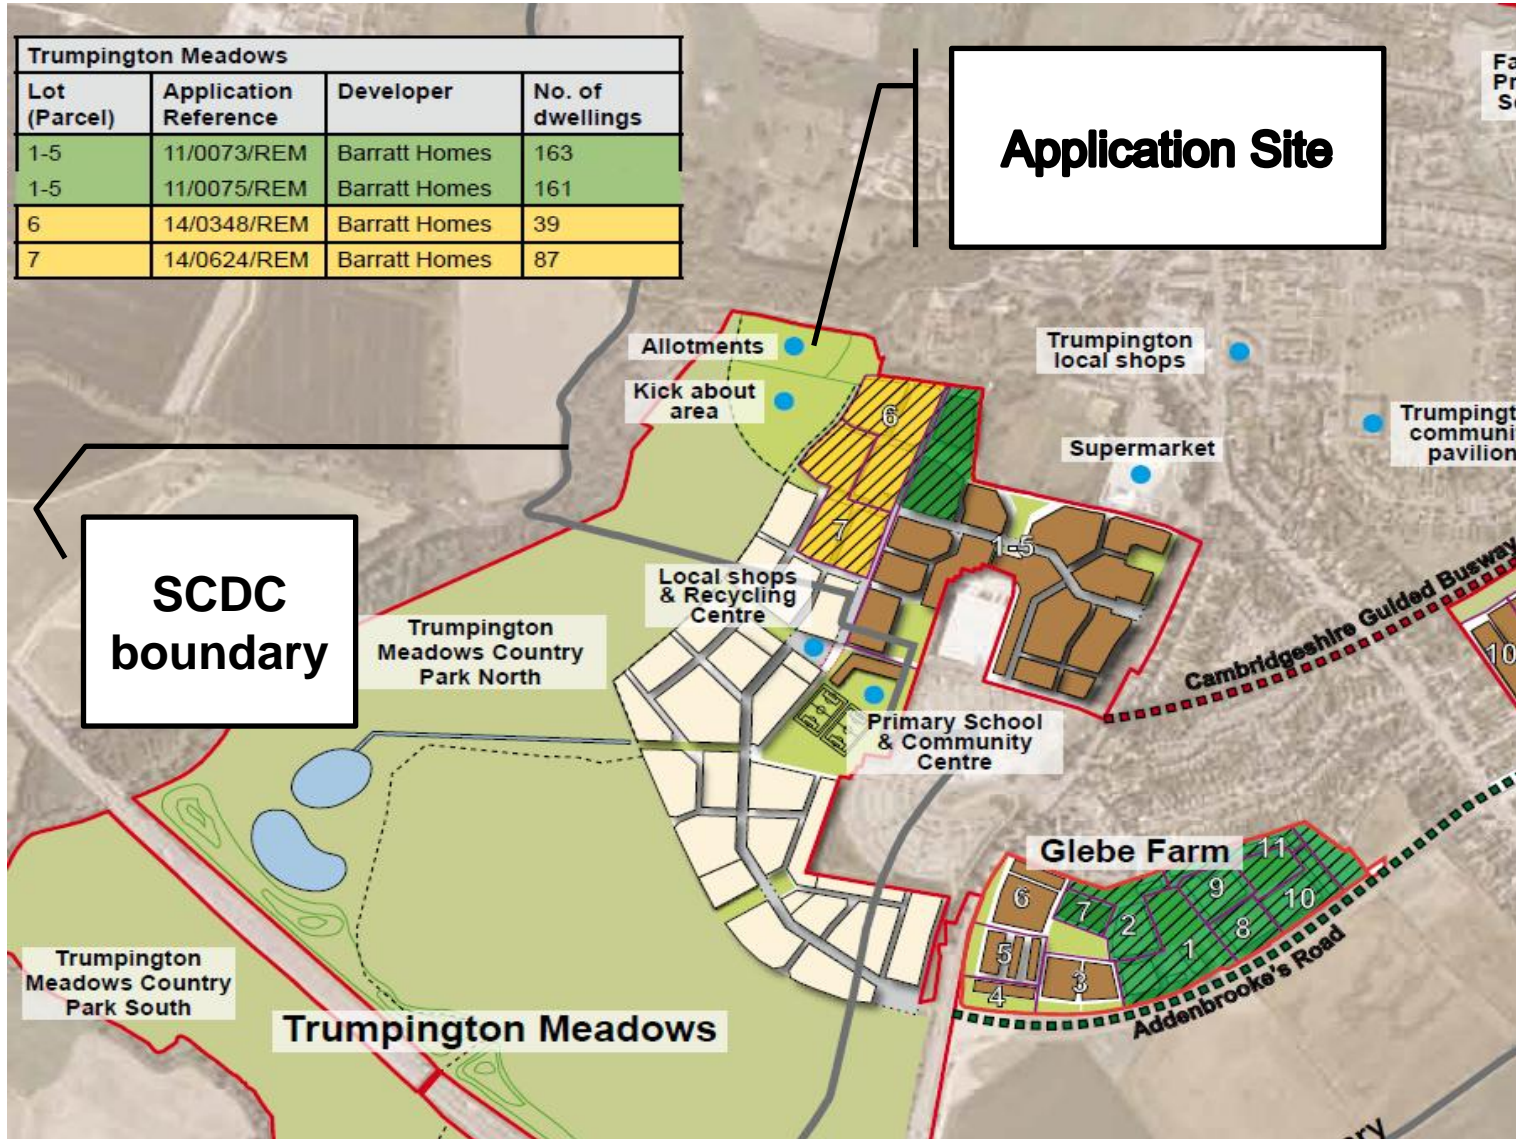

Site Layout



Elevations – Wildlife Trust Building



East Elevation in Context
1:200@A3

