


Cambridge Southern Fringe

June 2015

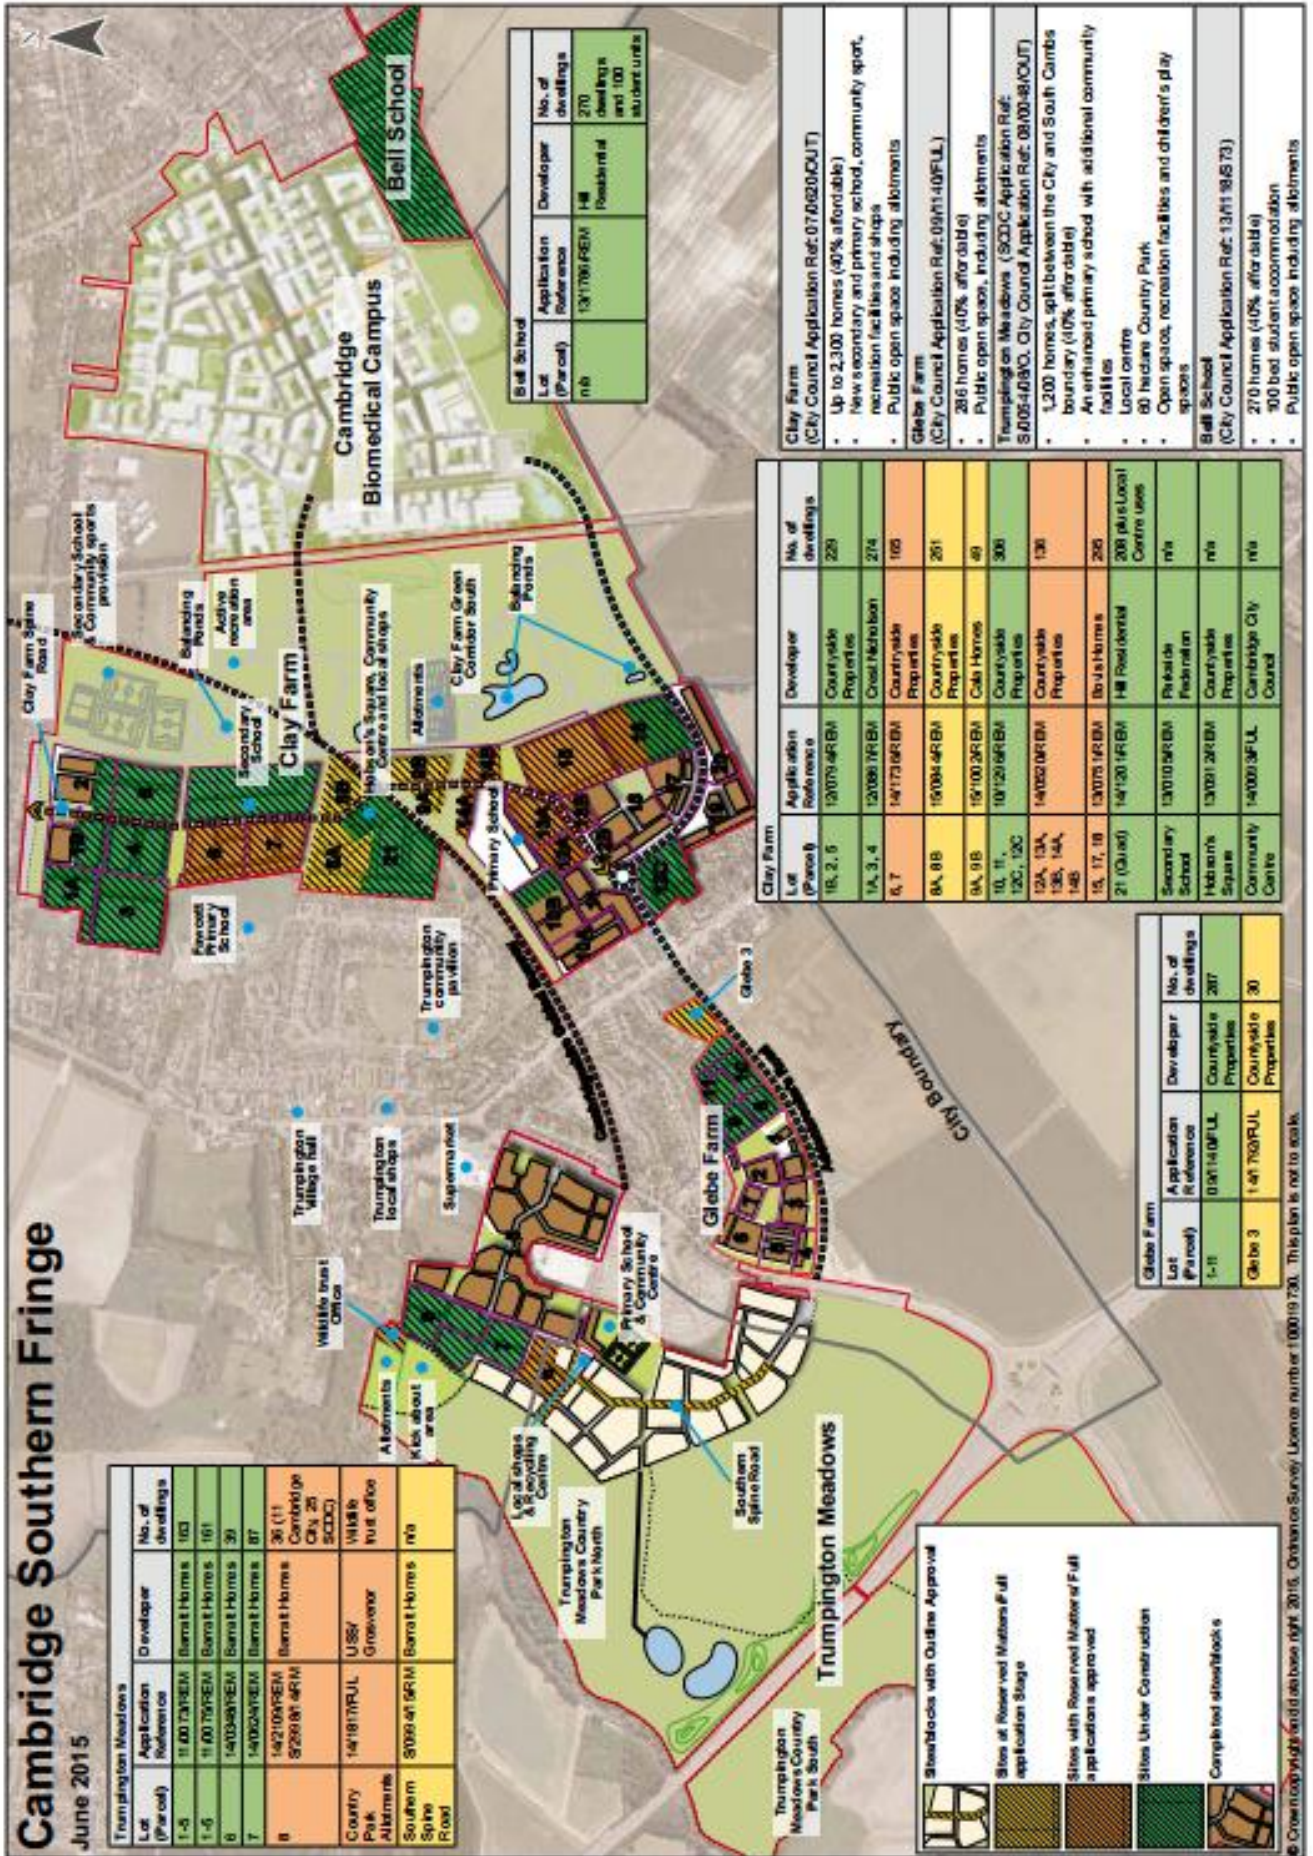

Lot (P/Par cell)	Application Reference	Developer	No. of dwellings
1-5	11/00/73/PERM	Barnat Homes	103
1-6	11/00/75/PERM	Barnat Homes	161
6	14/03/58/PERM	Barnat Homes	30
7	14/02/24/PERM	Barnat Homes	87
8	14/21/04/PERM S259/81/4RM	Barnat Homes	36 (11 Combined) City, 25 SCDC)
Country Park Alkermes	14/18/17/RUL	USS/ Grosvenor	Visible first office
Southern Spine Road	S259/41/5RM	Barnat Homes	n/a

Lot	Application Reference	Developer	No. of dwellings
n/a	13/1706/PERM	H&H Residential	270 (existing and 100 student units)

Lot (Parcell)	Application Reference	Developer	No. of dwellings
1B, 2, 5	13/075/4/PERM	Countrywide Properties	229
1A, 3, 4	13/088/1/PERM	Crest Habitat 66	274
5, 7	14/173/4/PERM	Countrywide Properties	165
8A, 8B	15/004/4/PERM	Countrywide Properties	251
9A, 9B	15/100/3/PERM	Cala Homes	49
10, 11, 12C, 12C	10/120/6/PERM	Countrywide Properties	300
12A, 13A, 13B, 14A, 14B	14/022/0/PERM	Countrywide Properties	130
15, 17, 18	13/075/1/PERM	Bo Via Homes	265
21 (Quaid)	14/130/1/PERM	H&H Residential	208 plus Local Centre units
Secondary School	13/010/5/PERM	Place de Fondation	n/a
Hobson's Square	13/051/2/PERM	Countrywide Properties	n/a
Community Centre	14/009/3/PERM	Cambridge City Council	n/a

- Clay Farm**
(City Council Application Ref: 07/020/0/OUT)
- Up to 2,300 homes (40% affordable)
 - New secondary and primary school, community sport, recreation facilities and shops
 - Public open space including allotments
- Glebe Farm**
(City Council Application Ref: 09/011/4/PERM)
- 285 homes (40% affordable)
 - Public open space, including allotments
- Trumpington Meadows (SCDC Application Ref: S2/054/0/0/0, City Council Application Ref: 08/000-8/0/OUT)**
- 1,200 homes, split between the City and South Cambs boundary (40% affordable)
 - An enhanced primary school with additional community facilities
 - Local centre
 - 60 hectares Country Park
 - Open spaces, recreation facilities and children's play spaces
- Bell School**
(City Council Application Ref: 13/011/9/5/73)
- 270 homes (40% affordable)
 - 100 bed student accommodation
 - Public open space including allotments

Lot (P/Par cell)	Application Reference	Developer	No. of dwellings
1-18	03/0114/0/PERM	Countrywide Properties	287
Glebe 3	14/1703/RUL	Countrywide Properties	30

Legend:

- Stowblocks with Outline Approval
- Sites of Reserved Matters Full application Stage
- Sites with Reserved Matters of Full applications approved
- Sites Under Construction
- Completed stowblocks

© Crown copyright and database right 2015. Ordnance Survey. License number 100019730. This plan is not to scale.

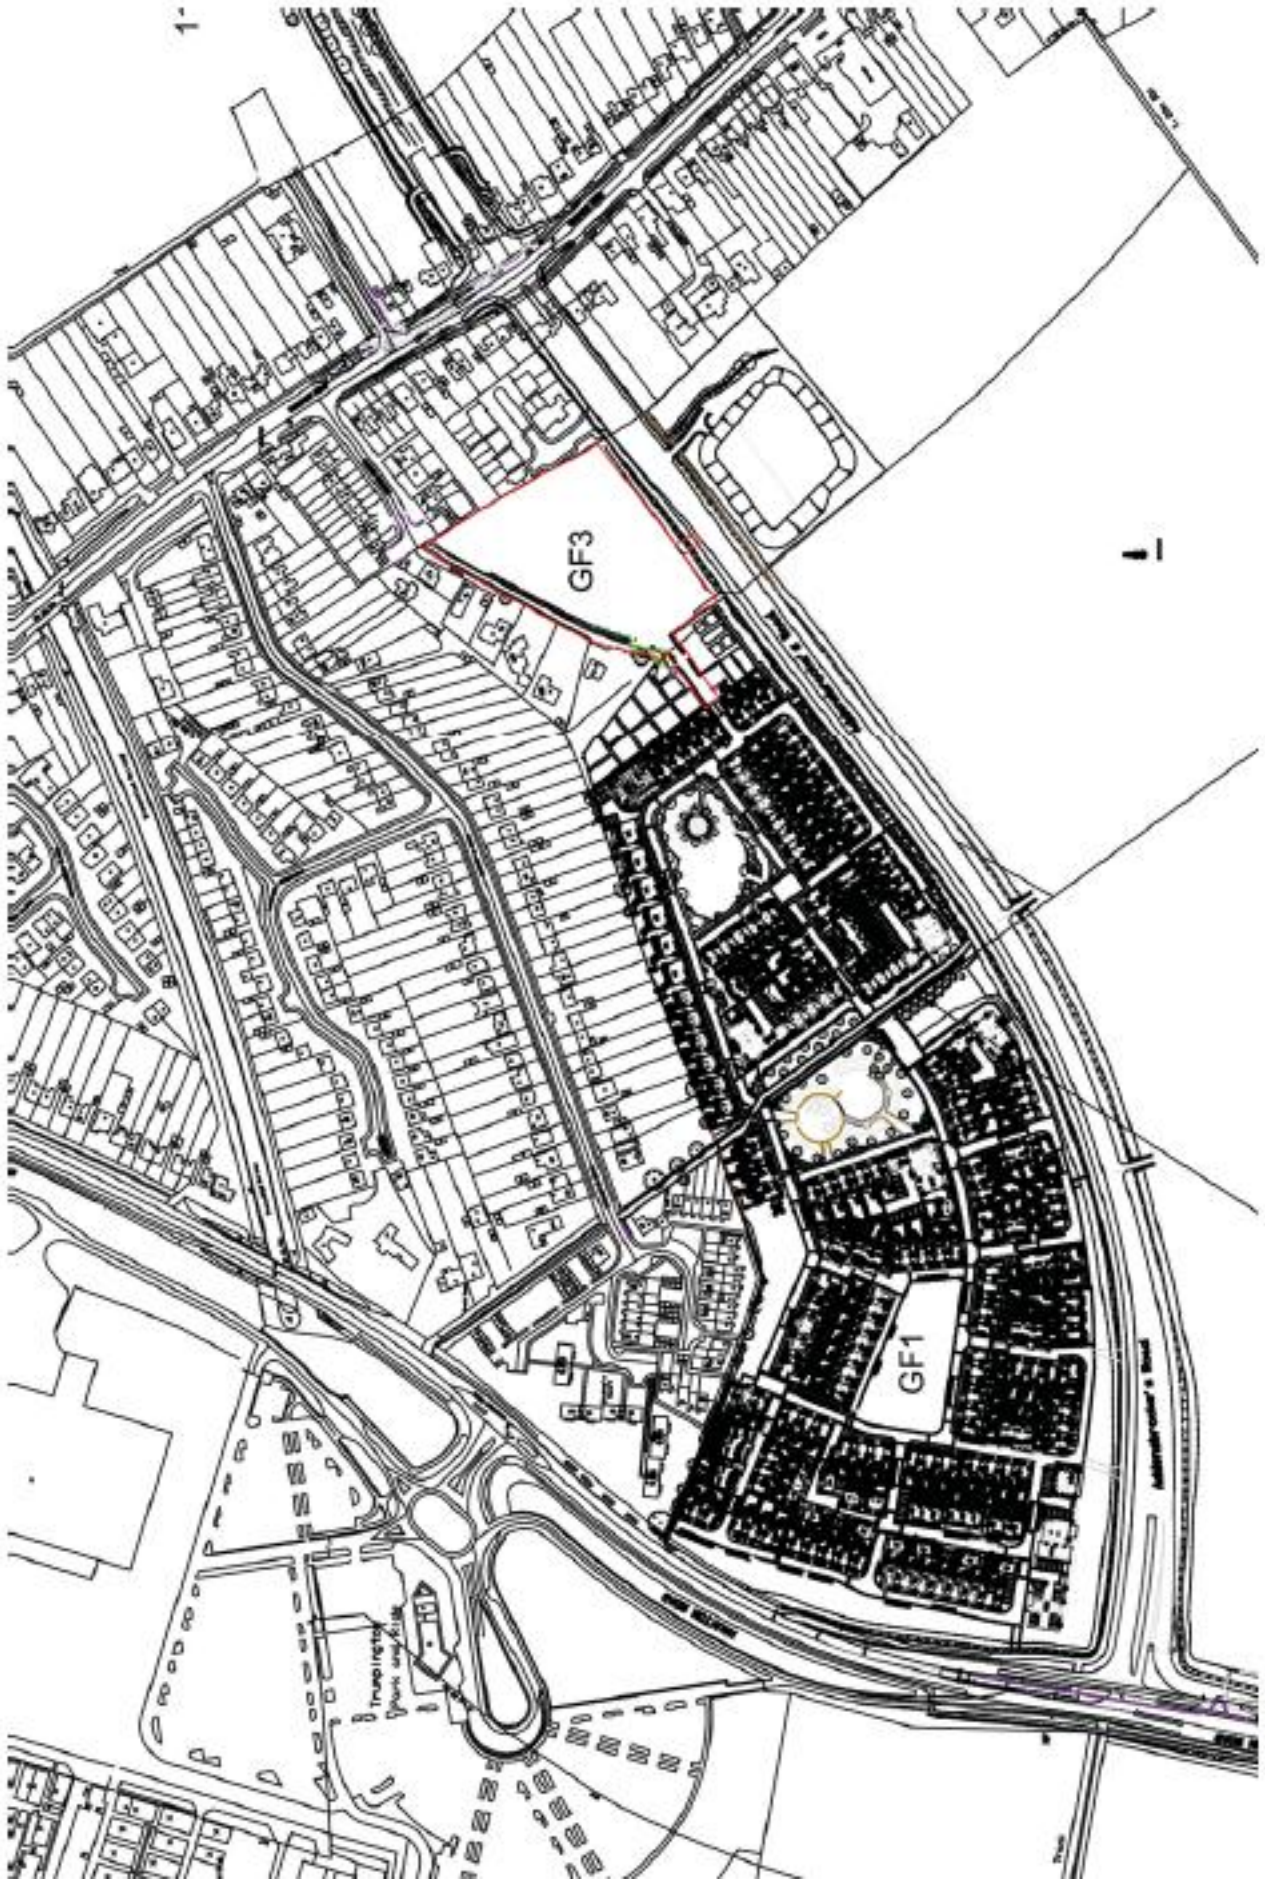




Fig. 2: Proposed Site Layout





Block A



1. South Elevation

2. West Elevation



3. North Elevation

4. East Elevation

Block B



2. South Elevation

1. East Elevation

4. North Elevation

3. West Elevation

Block C



1. West Elevation

3. North Elevation



3. East Elevation

4. South Elevation

Units 23 & 24



Units 25 & 26



Units 11-14 & 27-30

