



Proposed Part Ground Floor Plan 1:50

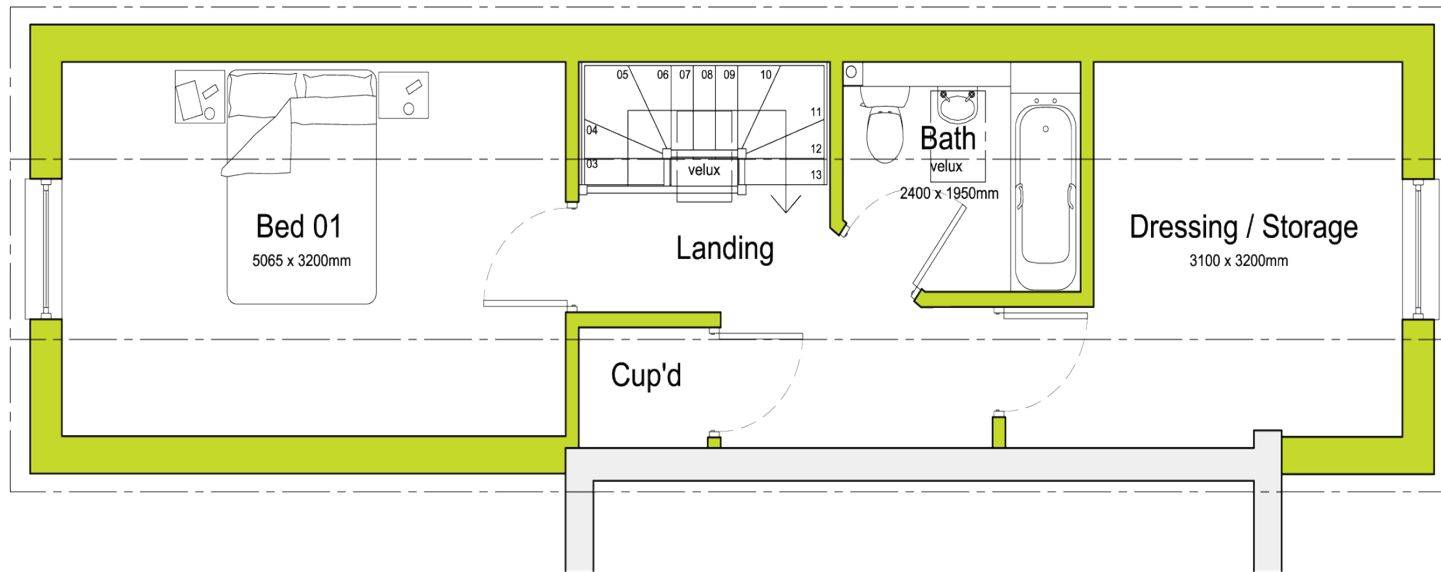

Proposed Part First Floor Plan 1:50

- = NEW TO BE CONSTRUCTED
- = EXISTING TO BE RETAINED

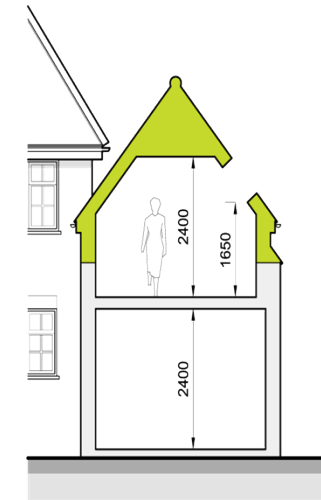

Typical Section 1:100



Proposed NE Facing Elevation 1:100



Proposed SW Facing Elevation 1:100