



# Site location – District/City boundaries

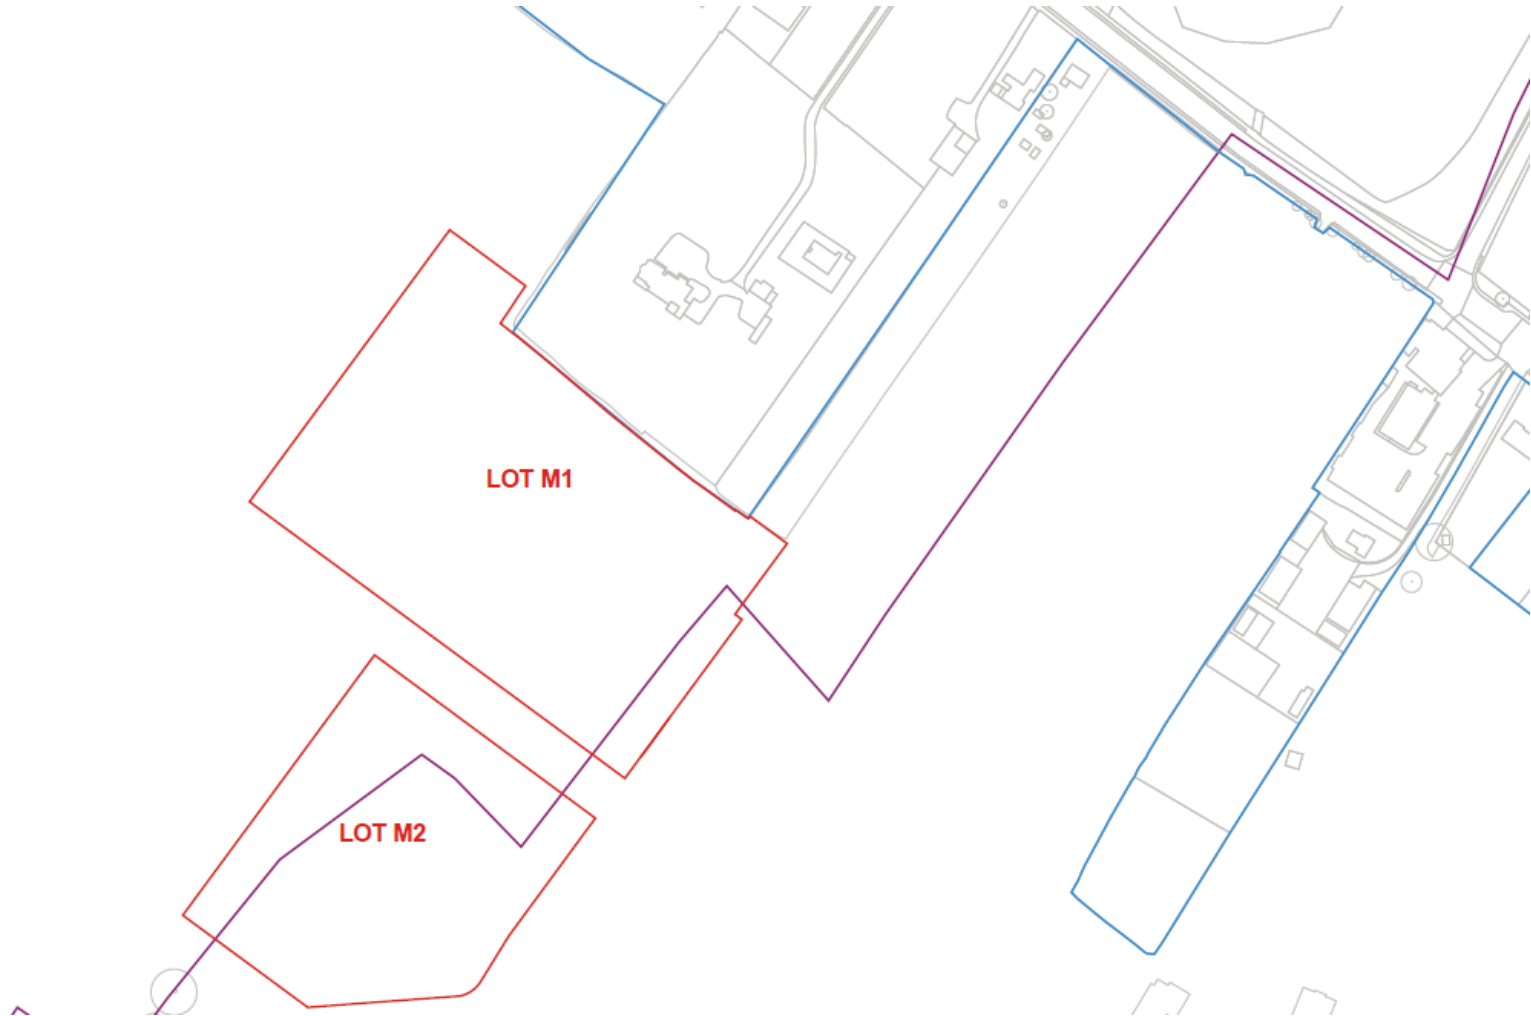

# The site in context – Phase 1 NWCD

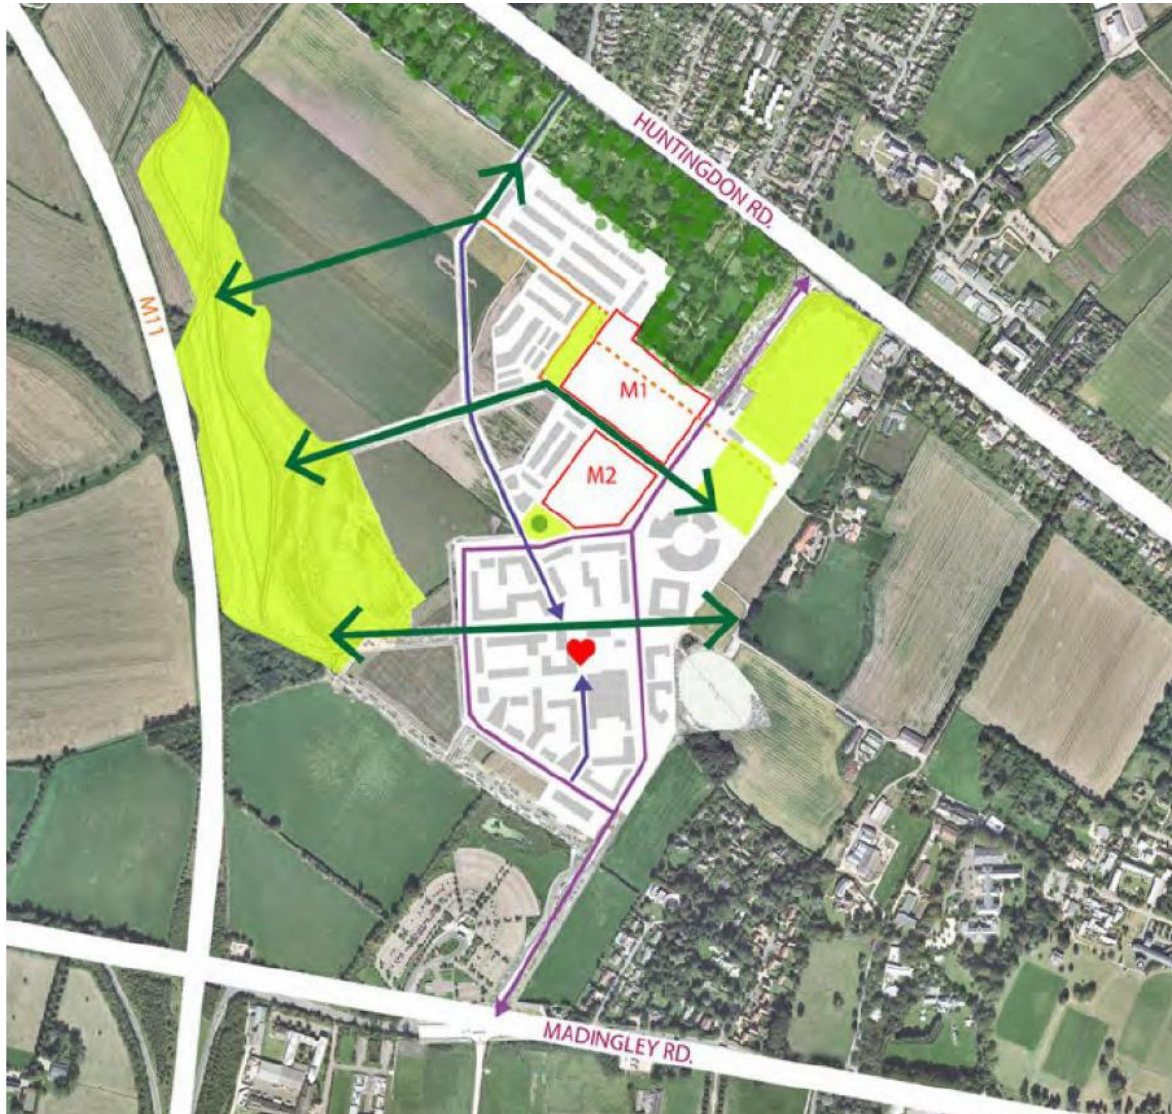


# Lot M1





# Lot M2

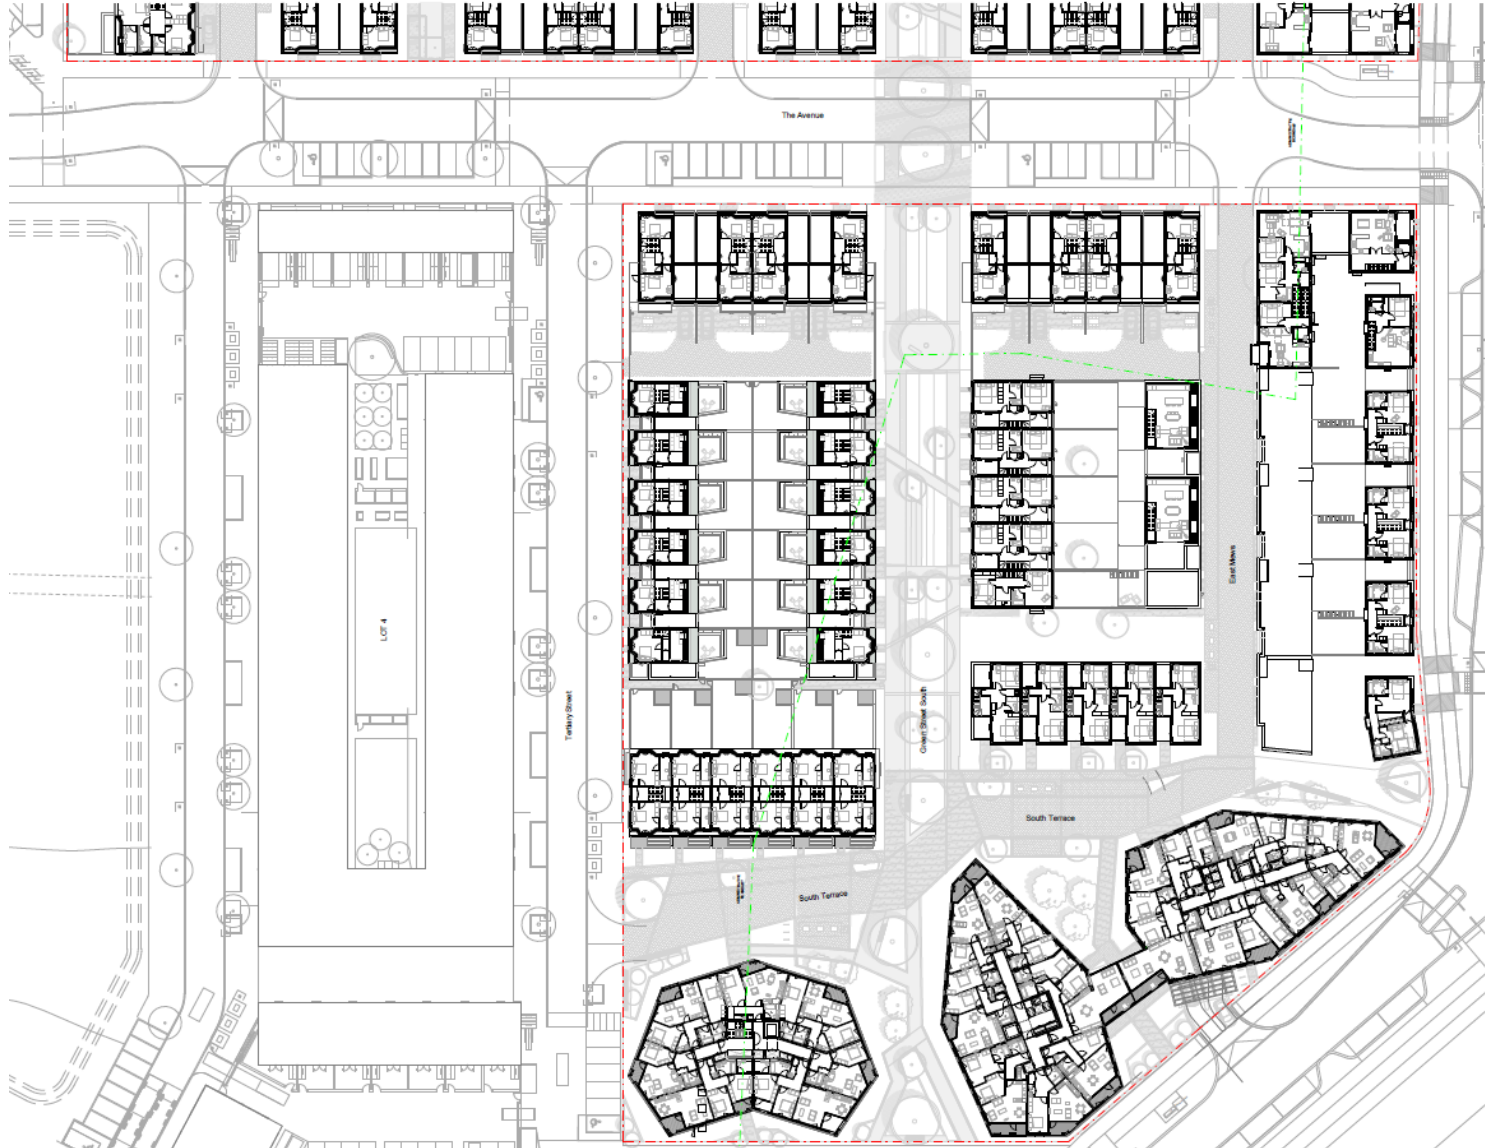

# Veteran Oak Apartments






# Green Street



# Green Street Section

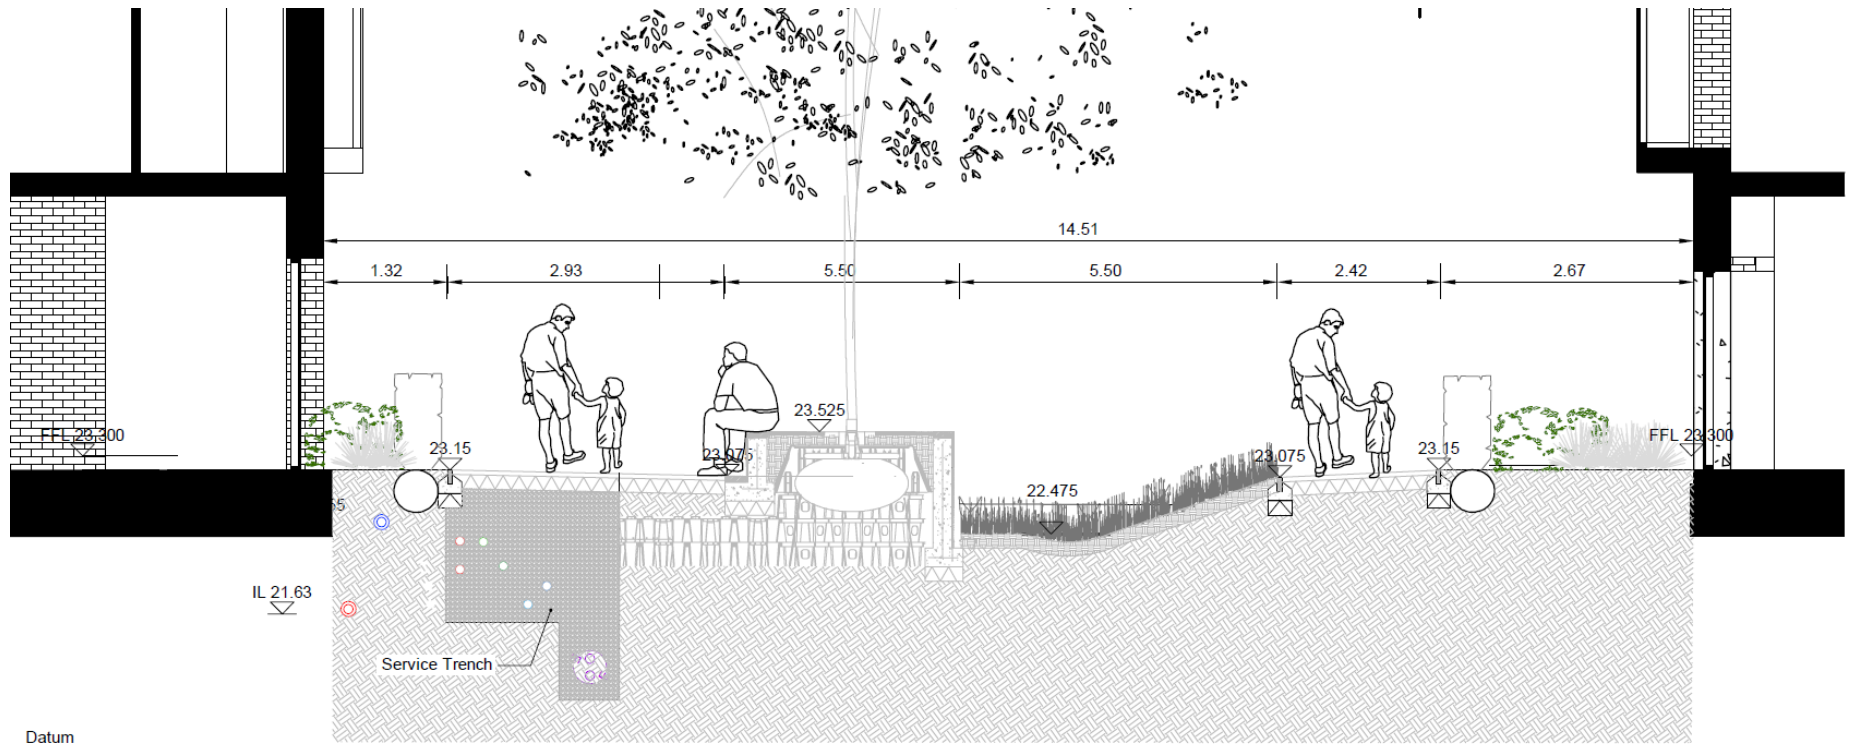

Datum  
20.000

Section D - D

Scale 1:50



