



16/1973/ADV - Totem sign locations

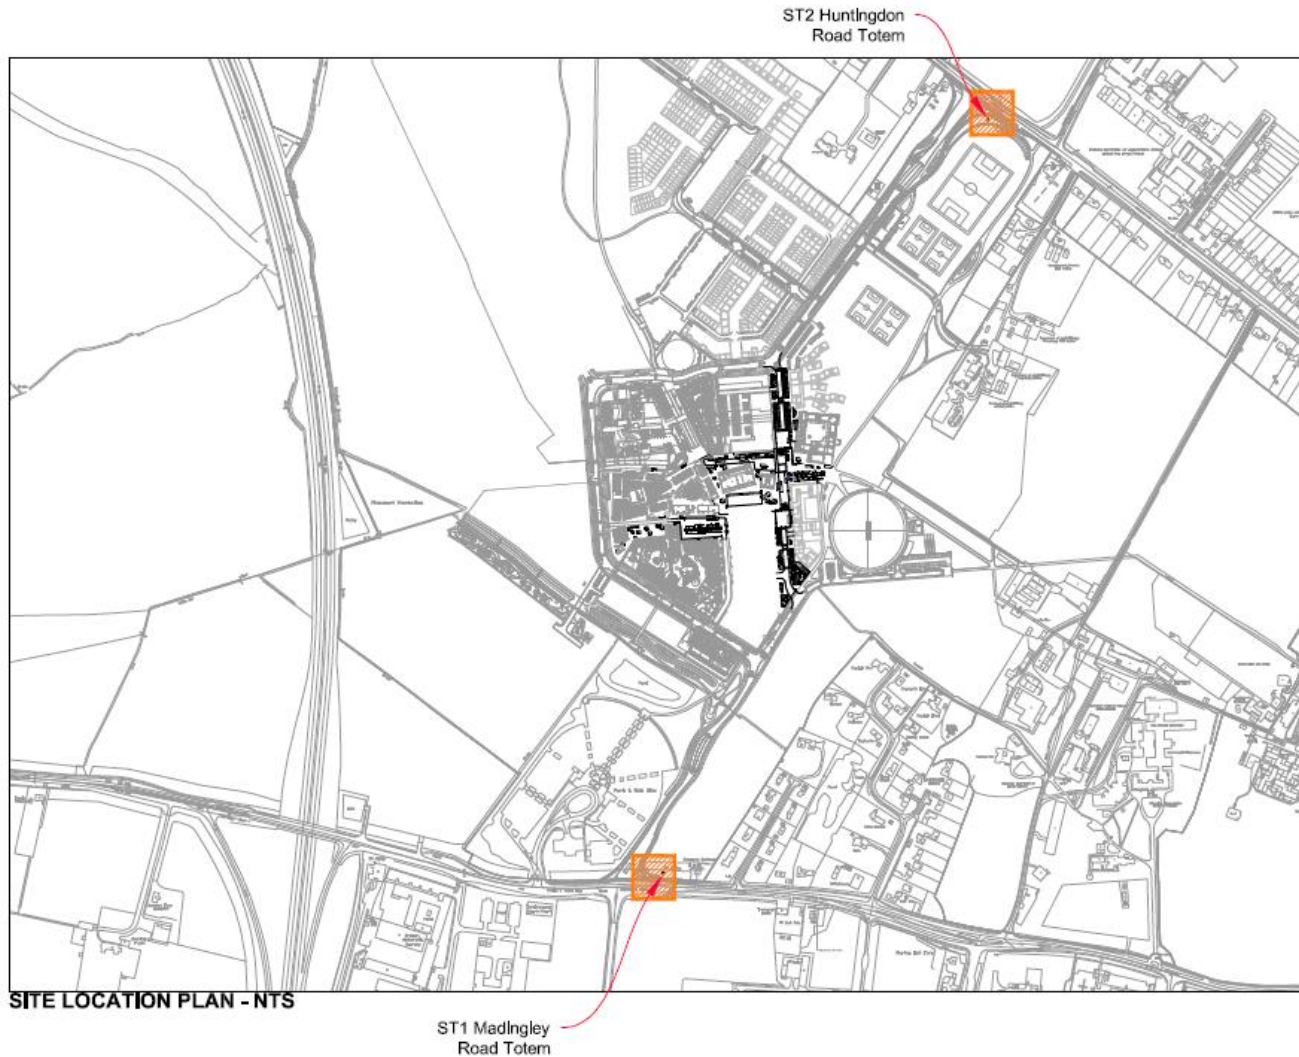

16/1973/ADV – Madingley Road totem

ST1

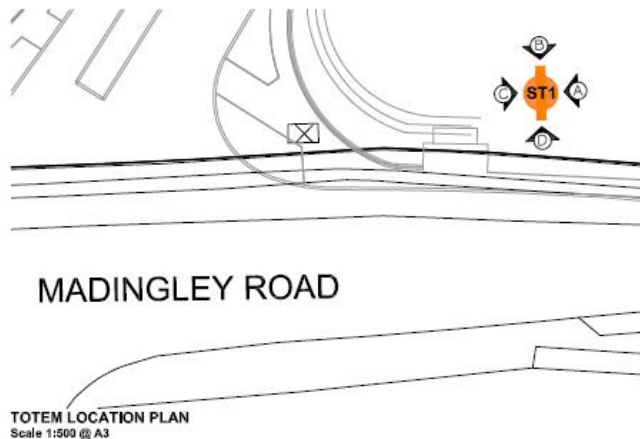

16/1973/ADV – Huntingdon Road totem ST2

University Site
North West
CAMBRIDGE




ELEVATION A
Scale 1:50 @ A3

ELEVATION C
Scale 1:50 @ A3

ELEVATION D
Scale 1:50 @ A3

ELEVATION B
Scale 1:50 @ A3

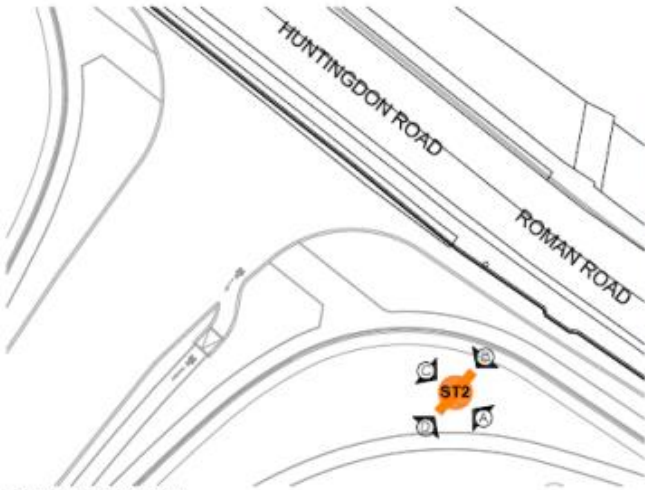



TOTEM LOCATION PLAN
Scale 1:500 @ A3



PROPOSED TOTEM VISUAL

Refused application 16/1242/ADV

Elevations

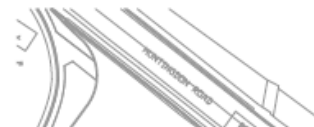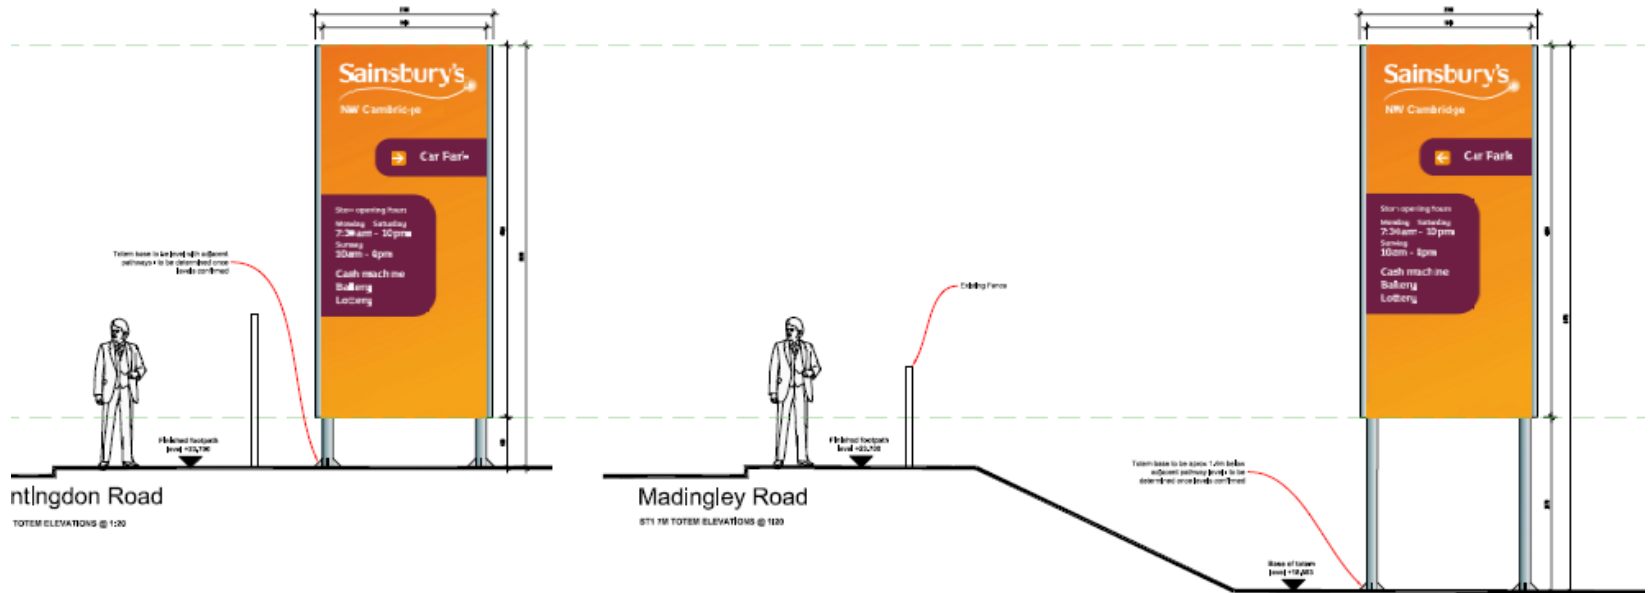

Refused application 16/1242/ADV Visuals



IM VISUAL ST1 - MADINGLEY ROAD WEST



TOTEM VISUAL ST1 - MADINGLEY ROAD EAST



IM VISUAL ST2 - HUNTINGDON ROAD NORTH WEST



TOTEM VISUAL ST2 - HUNTINGDON ROAD SOUTH EAST