



Appendices- 16/2149/REM

Appendix 1- Location Plan

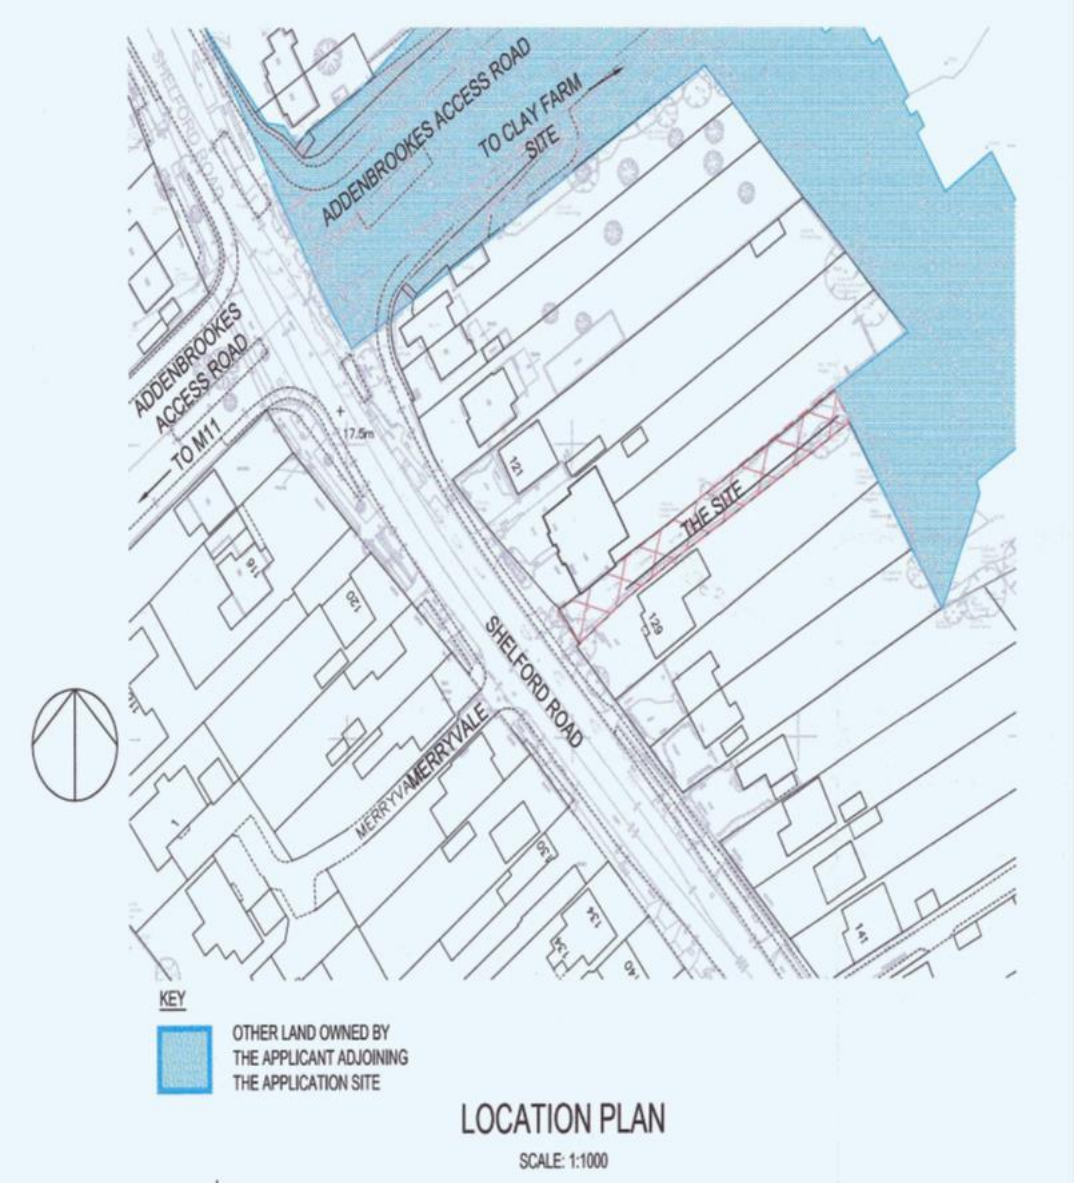

Appendix 2- Wider Site Plan

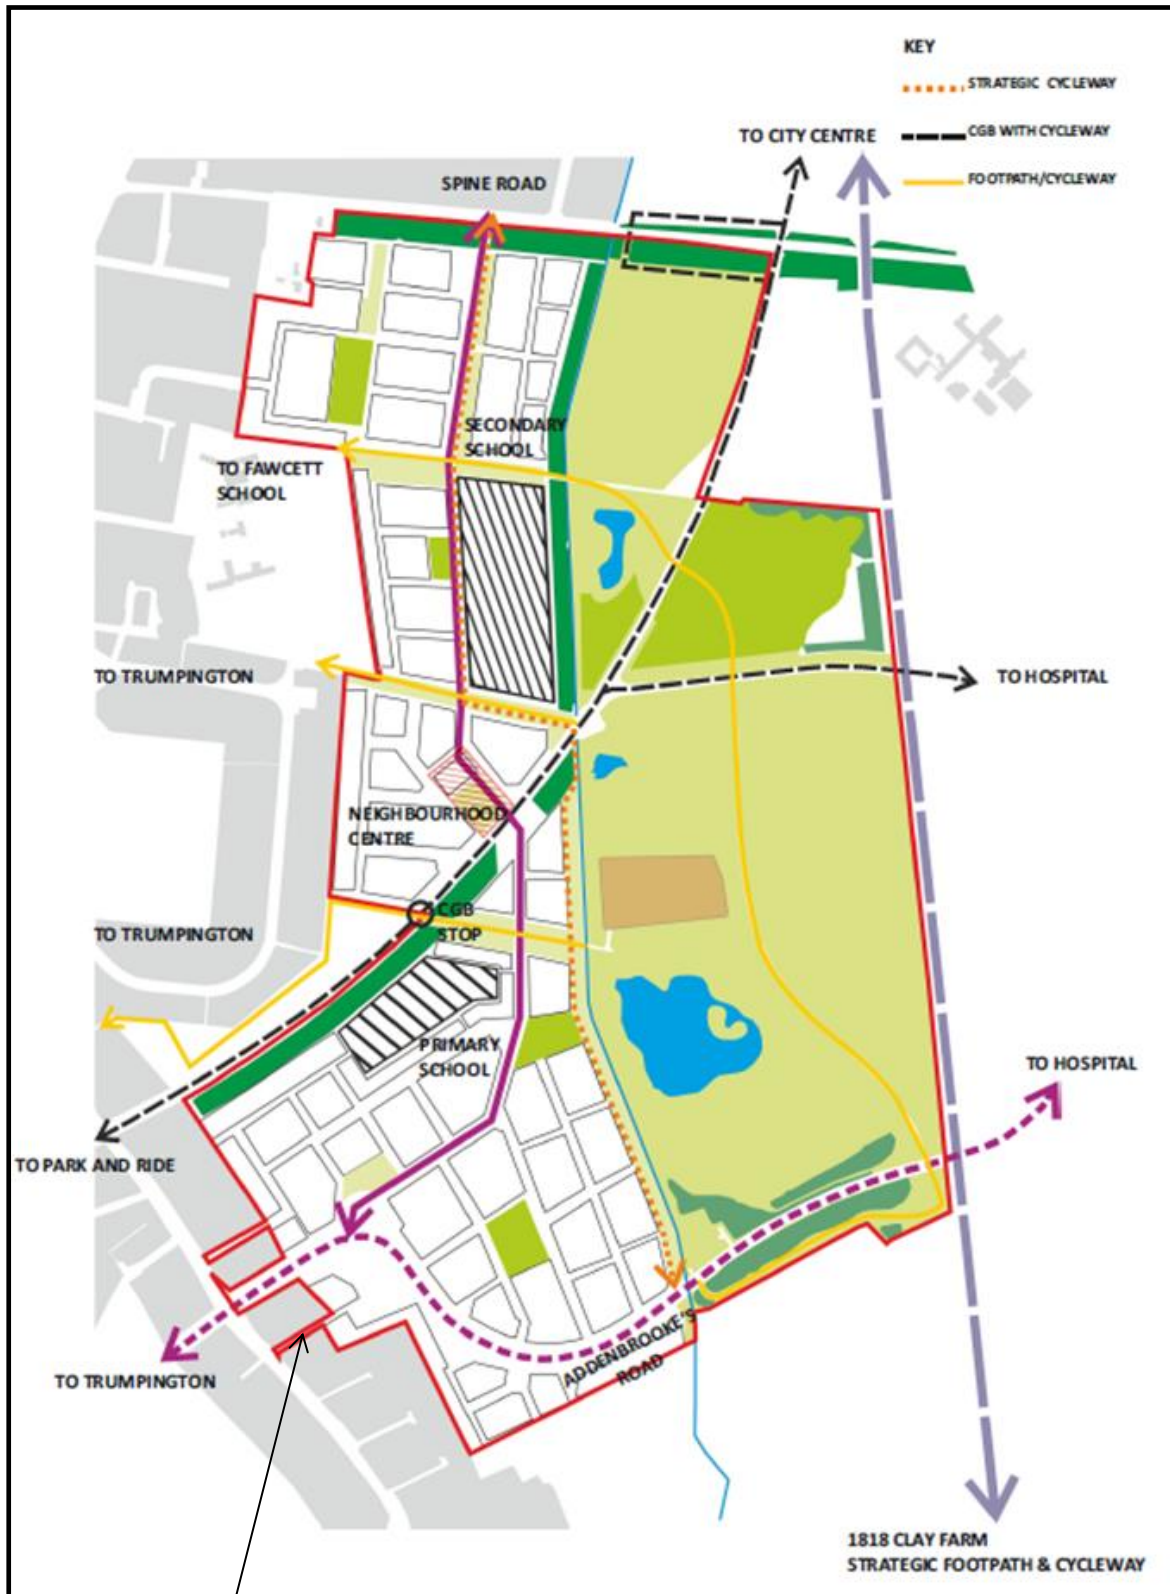

Proposed link