
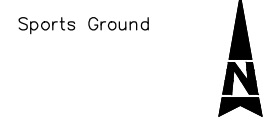


100
 Millimetres
 10
 0
 DON'T SCALE

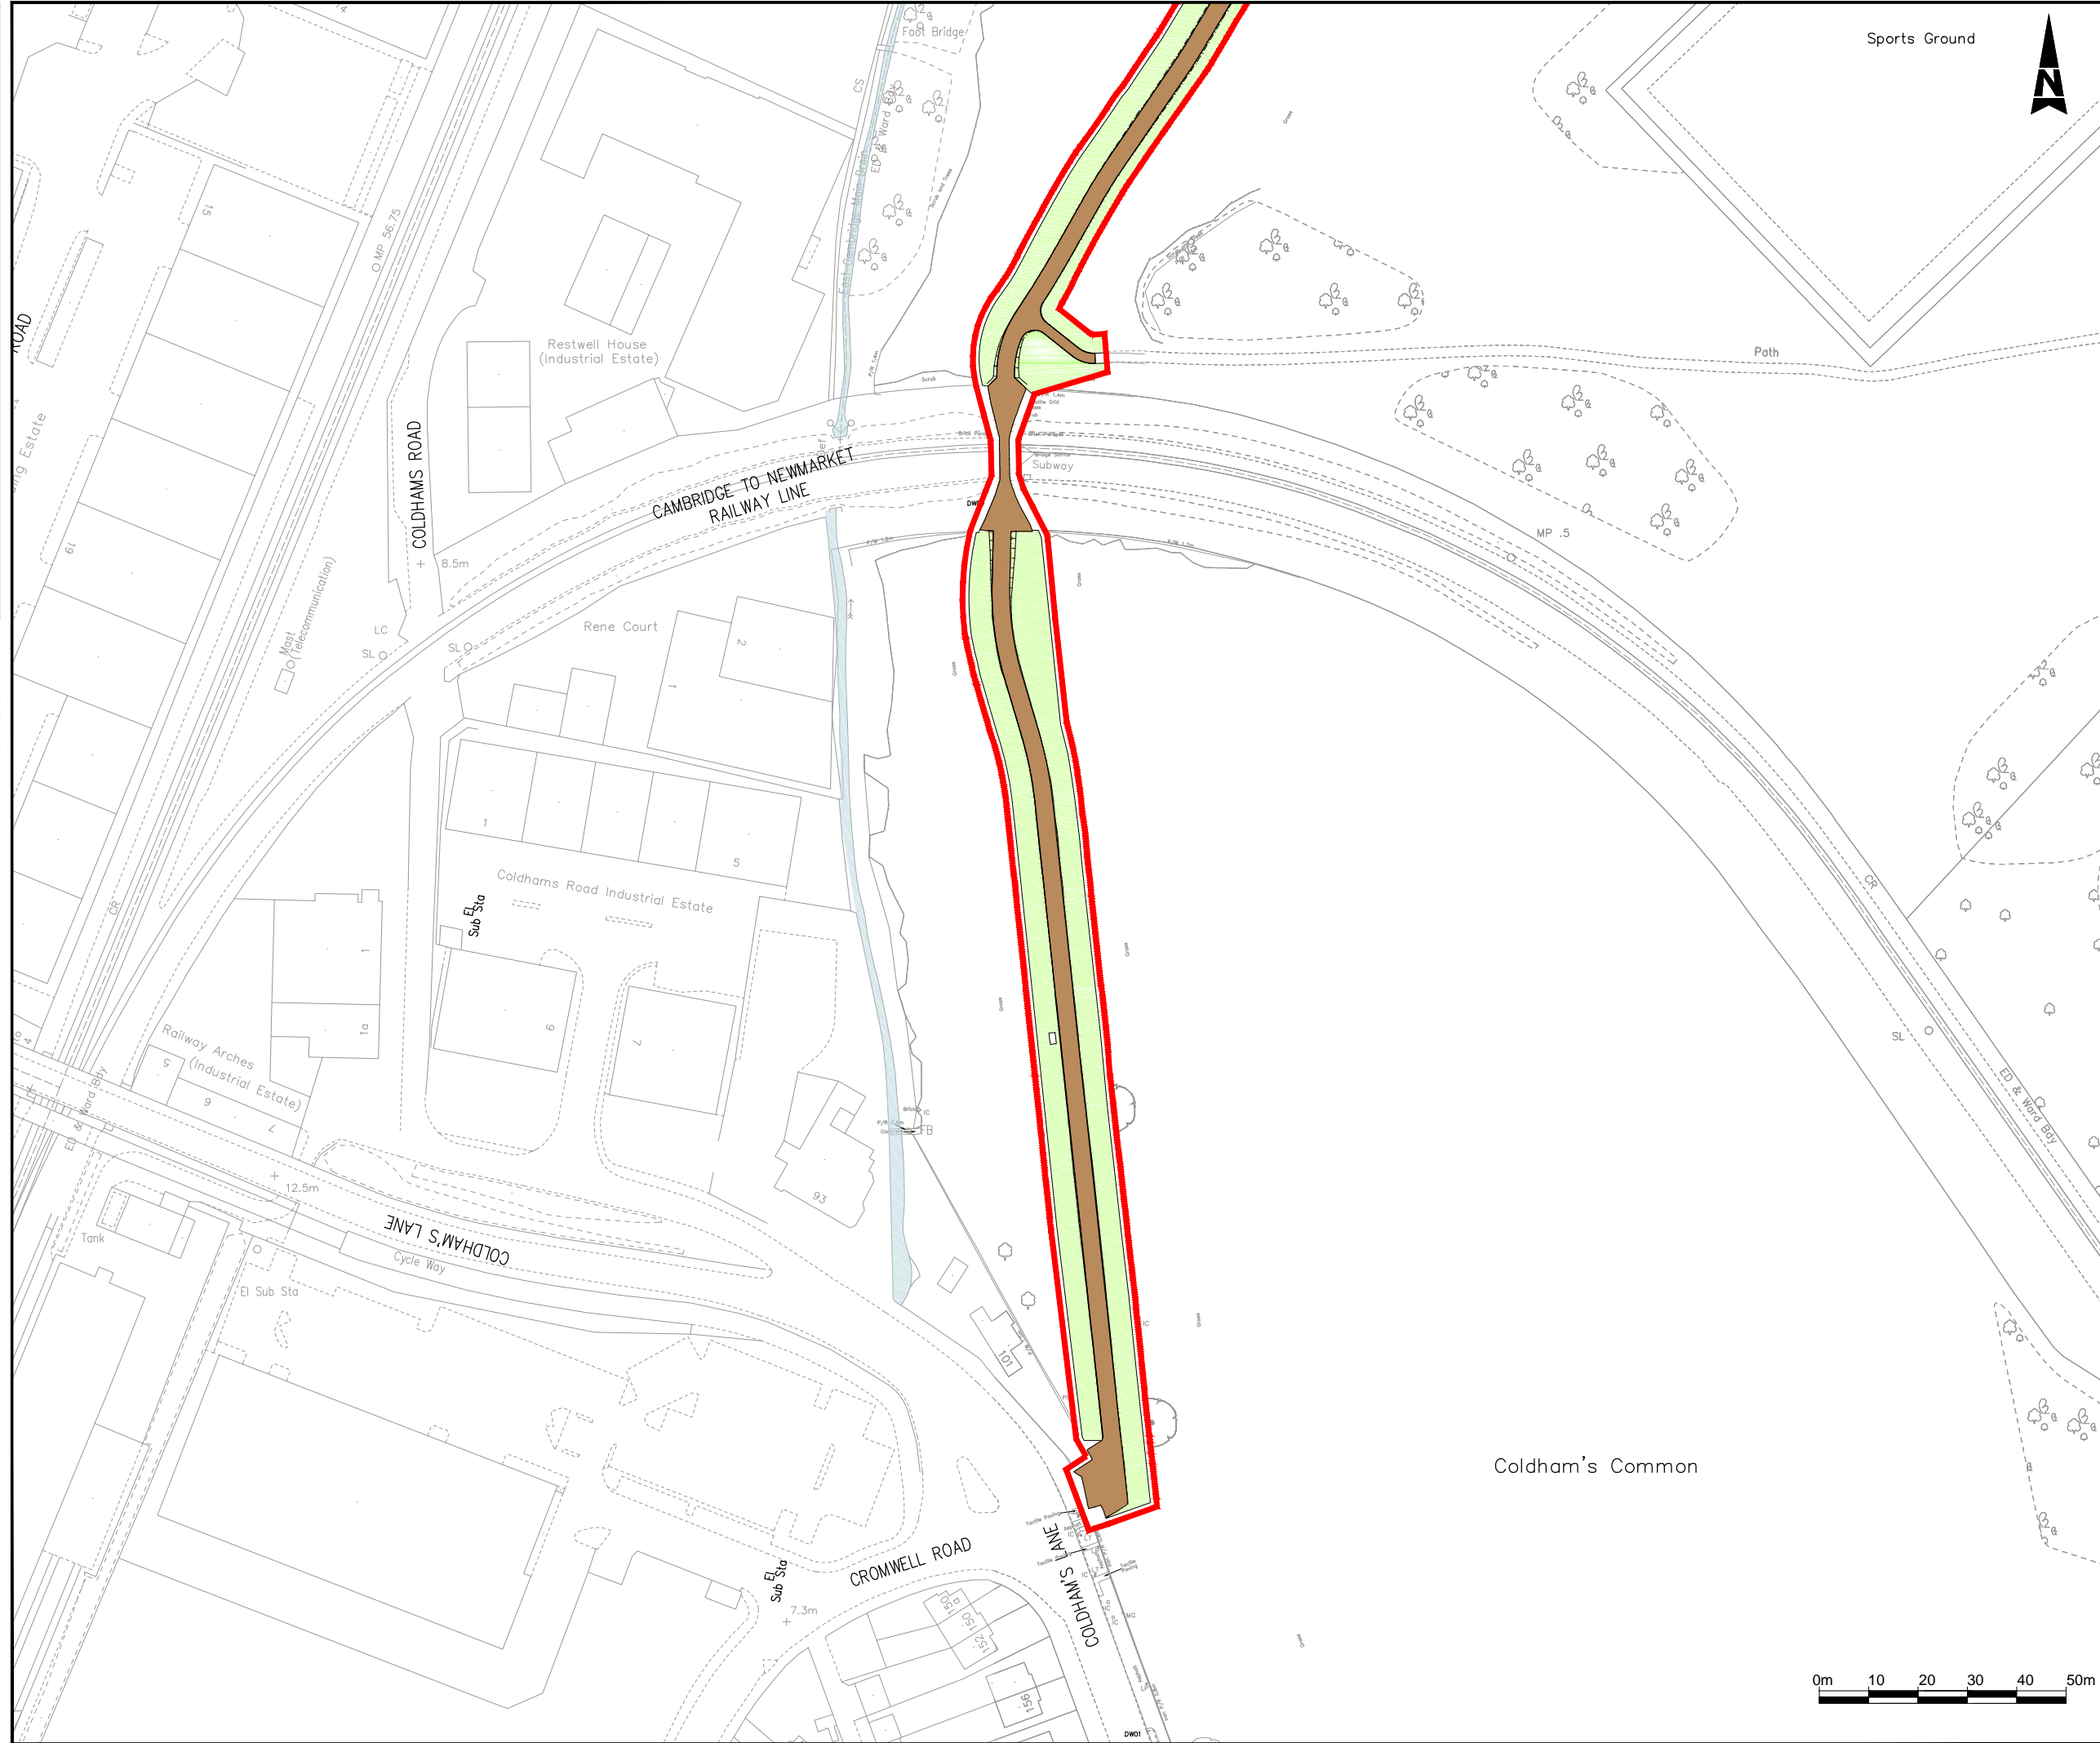

- KEY**
- Site boundary
 - Chesterton Bridge Planning Application No. C/5005/16/CC
 - Species Rich Grassland
 - Barnwell Lake car park area to be reinstated to existing landscape elements
 - Proposed Cycleway
 - 1 - Proposed Grassland
 - 2 - Proposed Dense Scrub
 - 3 - Proposed Defensive Boundary Planting
 - 4 - Proposed Broad Leaved Woodland
 - 5 - Proposed Grassland (Wildflower)
 - 6 - Retained Trees
 - 7 - Proposed Brook Planting
 - 8 - Proposed Drain Planting
 - 9 - Proposed Black Poplars
 - 10 - Reinstated Ballast Route
 - 11 - Proposed Native Hedgerow
 - New Agricultural Stock Proof Fence
 - New Palisade Fence
 - New Timber Post and Rail Fence
 - New Weldmesh Fence
 - New Black Metal Fence

Existing Vegetation
 Existing levels to be preserved around trees and vegetation to be retained. All retained trees/vegetation to be protected during construction in accordance with BS5837:2012, employing protective fencing as required. Any tree works shall be undertaken in accordance with BS3998:2010.

Topsoil
 Prior to lifting and re-laying, existing top soils shall be tested in accordance with BS3882 and where any ameliorants or nutrients are required to bring the standard up to multi-purpose, the proposals shall be presented to the Contract Administrator for approval.

Tree and Shrub Planting Generally
 All works shall be carried out in accordance with:
 • BS428:1989 Code of Practice for General Landscape Operations;
 • BS3936:2007 Nursery Stock (all sections);
 • BS4043:1989 Transplanting Rootballed Trees;
 • National Plant Specification.
 • Position of proposed black poplars to be confirmed with arboricultural & ecology officers on site at time of planting.

Removal or Handstanding Areas
 Where areas of Handstanding/tarmac is to be removed this should be carried out in a method to avoid potential damage to tree roots.

Drawing Status	Suitability
Woodcote Grove Ashley Road Epsom Surrey KT18 5BW Tel: +44 (0)1372 726140 Fax: +44 (0)1372 740055 Copyright © Atkins Limited (2014) www.atkinsglobal.com	

CAMBRIDGESHIRE COUNTY COUNCIL

Project Title
CHISHOLM TRAIL

Drawing Title
**FIGURE 9
 ENVIRONMENTAL MASTERPLAN
 SHEET 1 OF 5**

Scale	Designed	Drawn	Checked	Authorised
1:1250	JG	LD	NH	RL
Original Size	Date	Date	Date	Date
A3	27/07/16	27/07/16	27/07/16	27/07/16
Drawing Number	Originator	Volume	Project Ref. No.	
Project	-	-	5149254	
Location	Type	Role	Number	Revision
				P1

