


Millimetres  
100  
10  
0  
DONOT SCALE

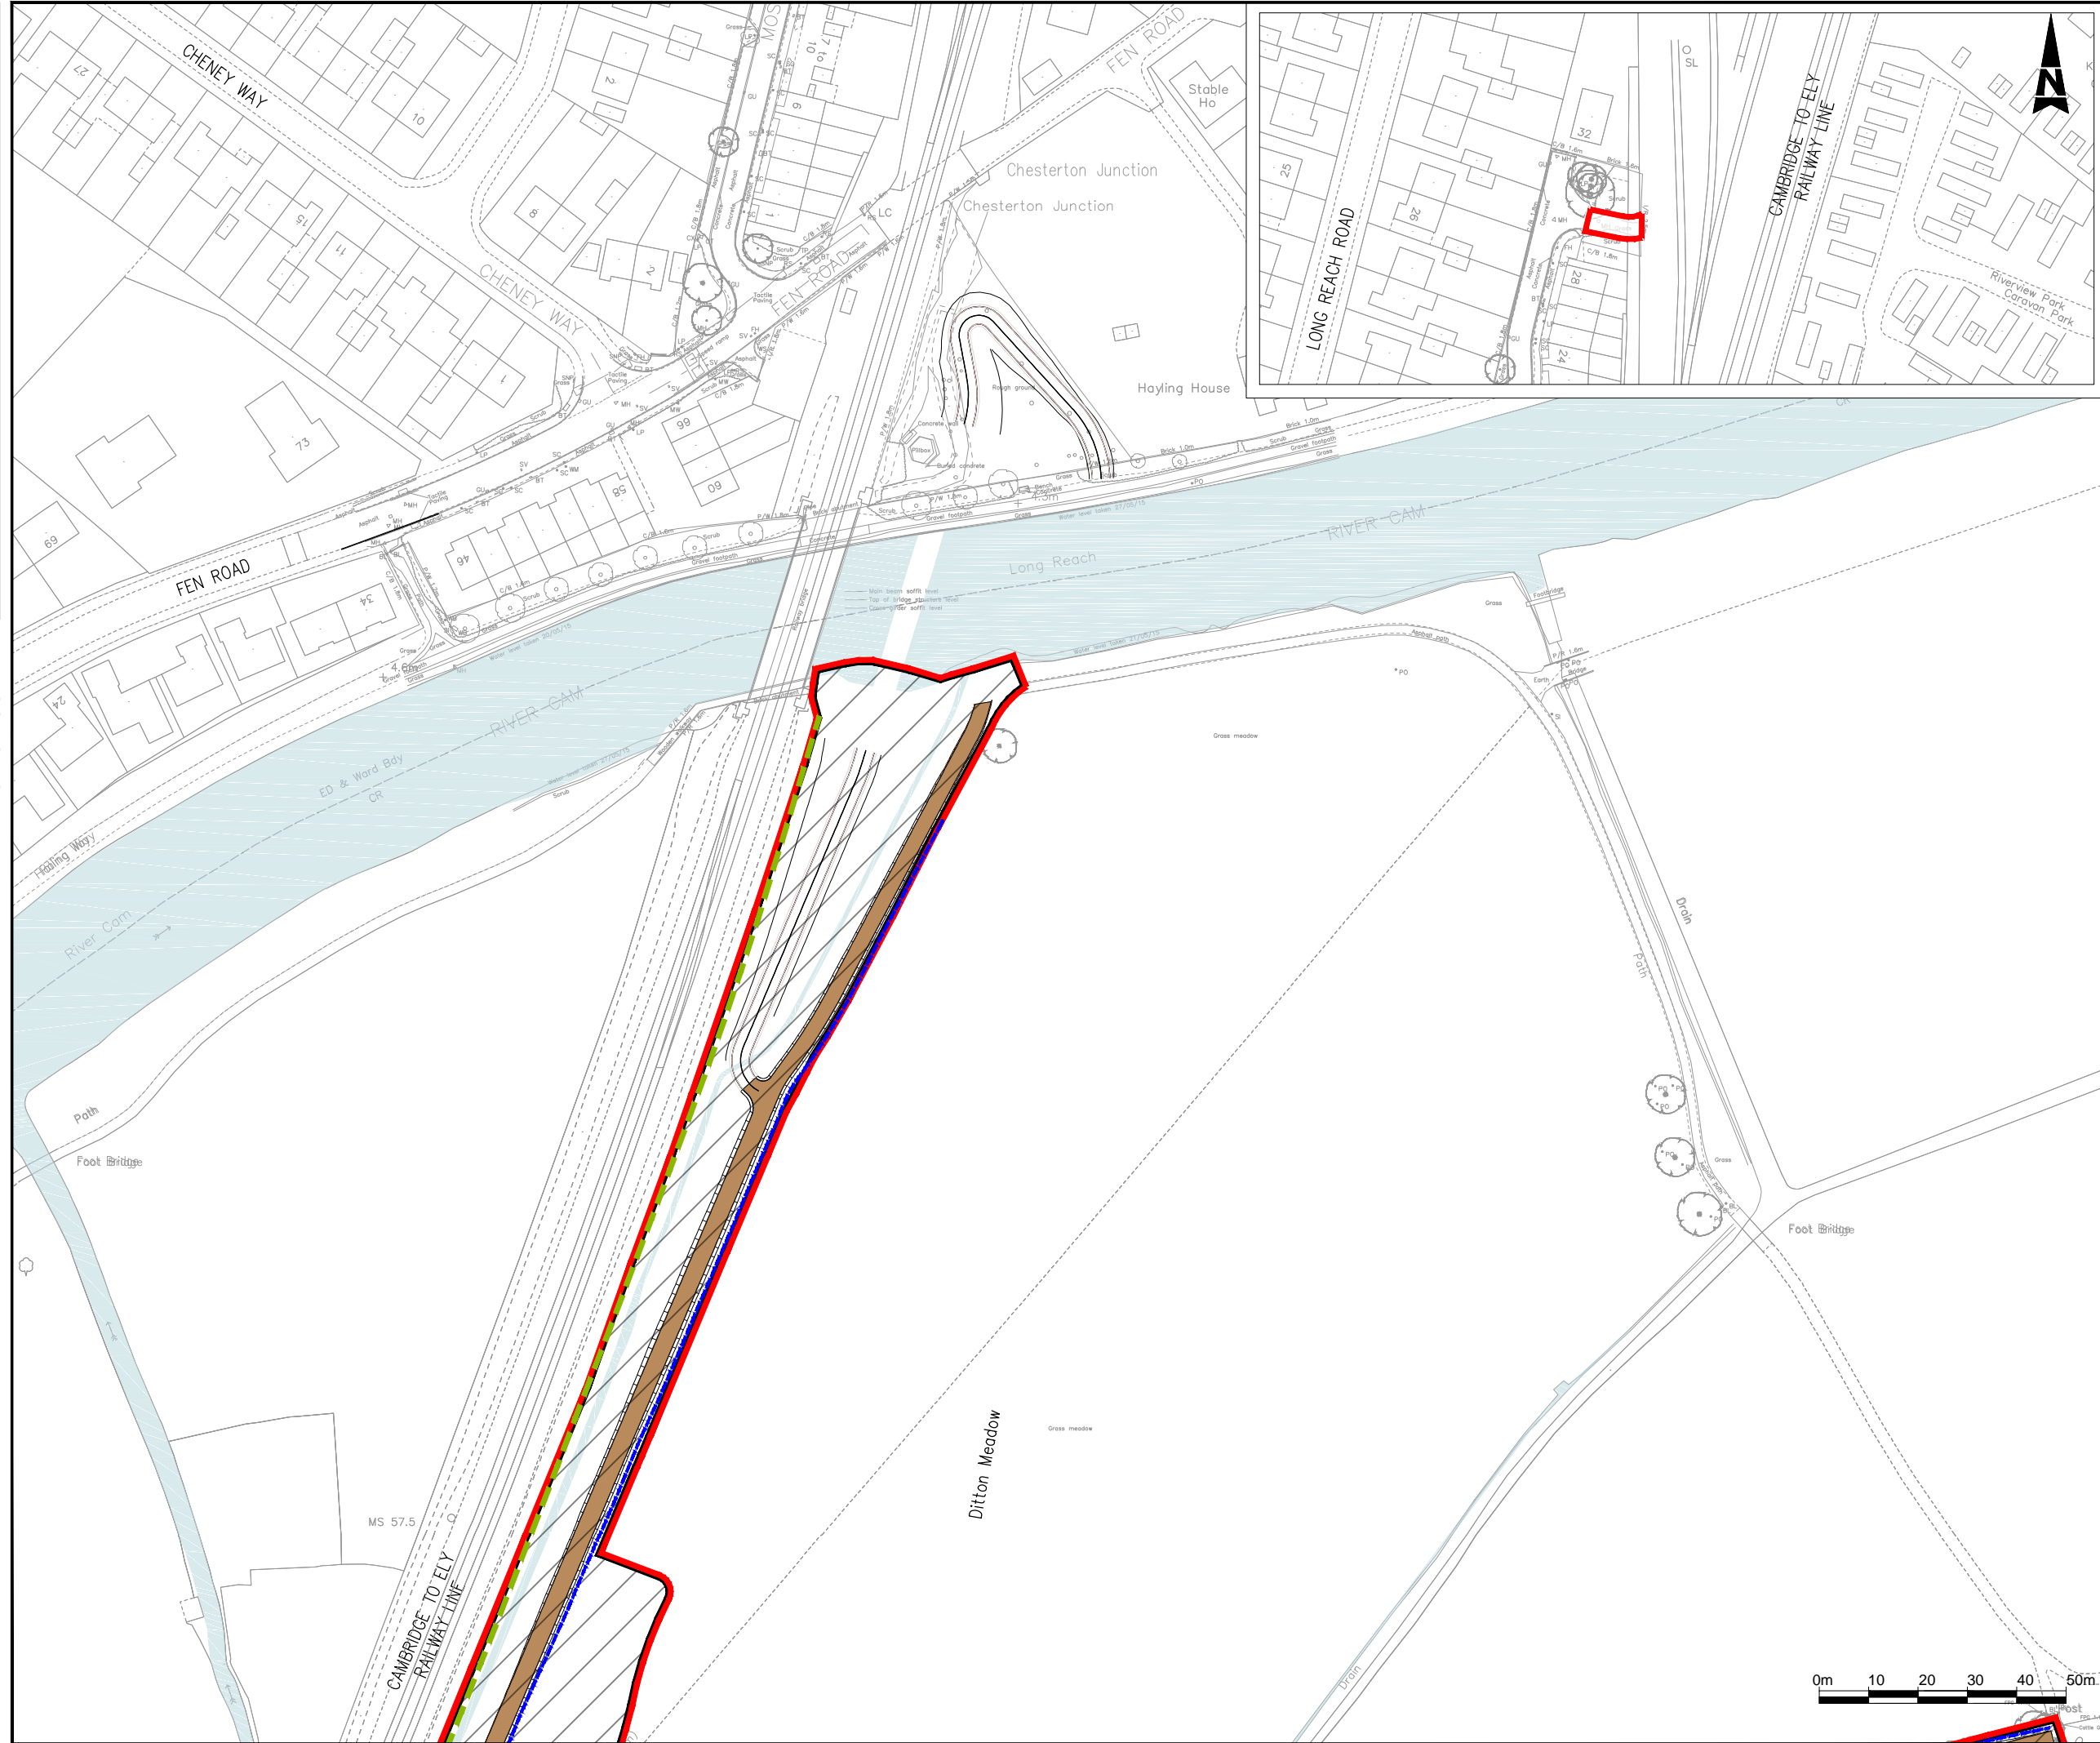

**KEY**

- Site boundary
- Chesterton Bridge Planning Application No. C/5005/16/CC
- Species Rich Grassland
- Barnwell Lake car park area to be reinstated to existing landscape elements
- Proposed Cycleway
- 1 - Proposed Grassland
- 2 - Proposed Dense Scrub
- 3 - Proposed Defensive Boundary Planting
- 4 - Proposed Broad Leaved Woodland
- 5 - Proposed Grassland (Wildflower)
- 6 - Retained Trees
- 7 - Proposed Brook Planting
- 8 - Proposed Drain Planting
- 9 - Proposed Black Poplars
- 10 - Reinstated Ballast Route
- 11 - Proposed Native Hedgerow
- New Agricultural Stock Proof Fence
- New Palisade Fence
- New Timber Post and Rail Fence
- New Weldmesh Fence
- New Black Metal Fence

**Existing Vegetation**  
Existing levels to be preserved around trees and vegetation to be retained. All retained trees/vegetation to be protected during construction in accordance with BS5837:2012, employing protective fencing as required. Any tree works shall be undertaken in accordance with BS3998:2010.

**Topsoil**  
Prior to lifting and re-laying, existing top soils shall be tested in accordance with BS3882 and where any ameliorants or nutrients are required to bring the standard up to multi-purpose, the proposals shall be presented to the Contract Administrator for approval.

**Tree and Shrub Planting Generally**  
All works shall be carried out in accordance with:  

- BS4428:1989 Code of Practice for General Landscape Operations;
- BS3936:2007 Nursery Stock (all sections);
- BS4043:1989 Transplanting Rootballed Trees;
- National Plant Specification.

 Position of proposed black poplars to be confirmed with arboricultural & ecology officers on site at time of planting.

**Removal or Handstanding Areas**  
Where areas of Handstanding/tarmac is to be removed this should be carried out in a method to avoid potential damage to tree roots.

Drawing Status		Suitability	
<b>ATKINS</b>			
Woodcote Grove Ashley Road Epsom Surrey KT18 5BW		Tel: +44 (0)1372 726140 Fax: +44 (0)1372 740055 www.atkinsglobal.com	
Copyright © Atkins Limited (2014)			
Client <b>CAMBRIDGESHIRE COUNTY COUNCIL</b>			
Project Title <b>CHISHOLM TRAIL</b>			
Drawing Title <b>FIGURE 9 ENVIRONMENTAL MASTERPLAN SHEET 5 OF 5</b>			
Scale 1:1250	Designed JG	Drawn LD	Checked NH
Original Size A3	Date 27/07/16	Date 27/07/16	Date 27/07/16
Authorised RL	Project Ref. No. 5149254		Date 27/07/16
Originator	Volume	Revision	
Type	Role	Number	
		P1	

