


11/0242/FUL

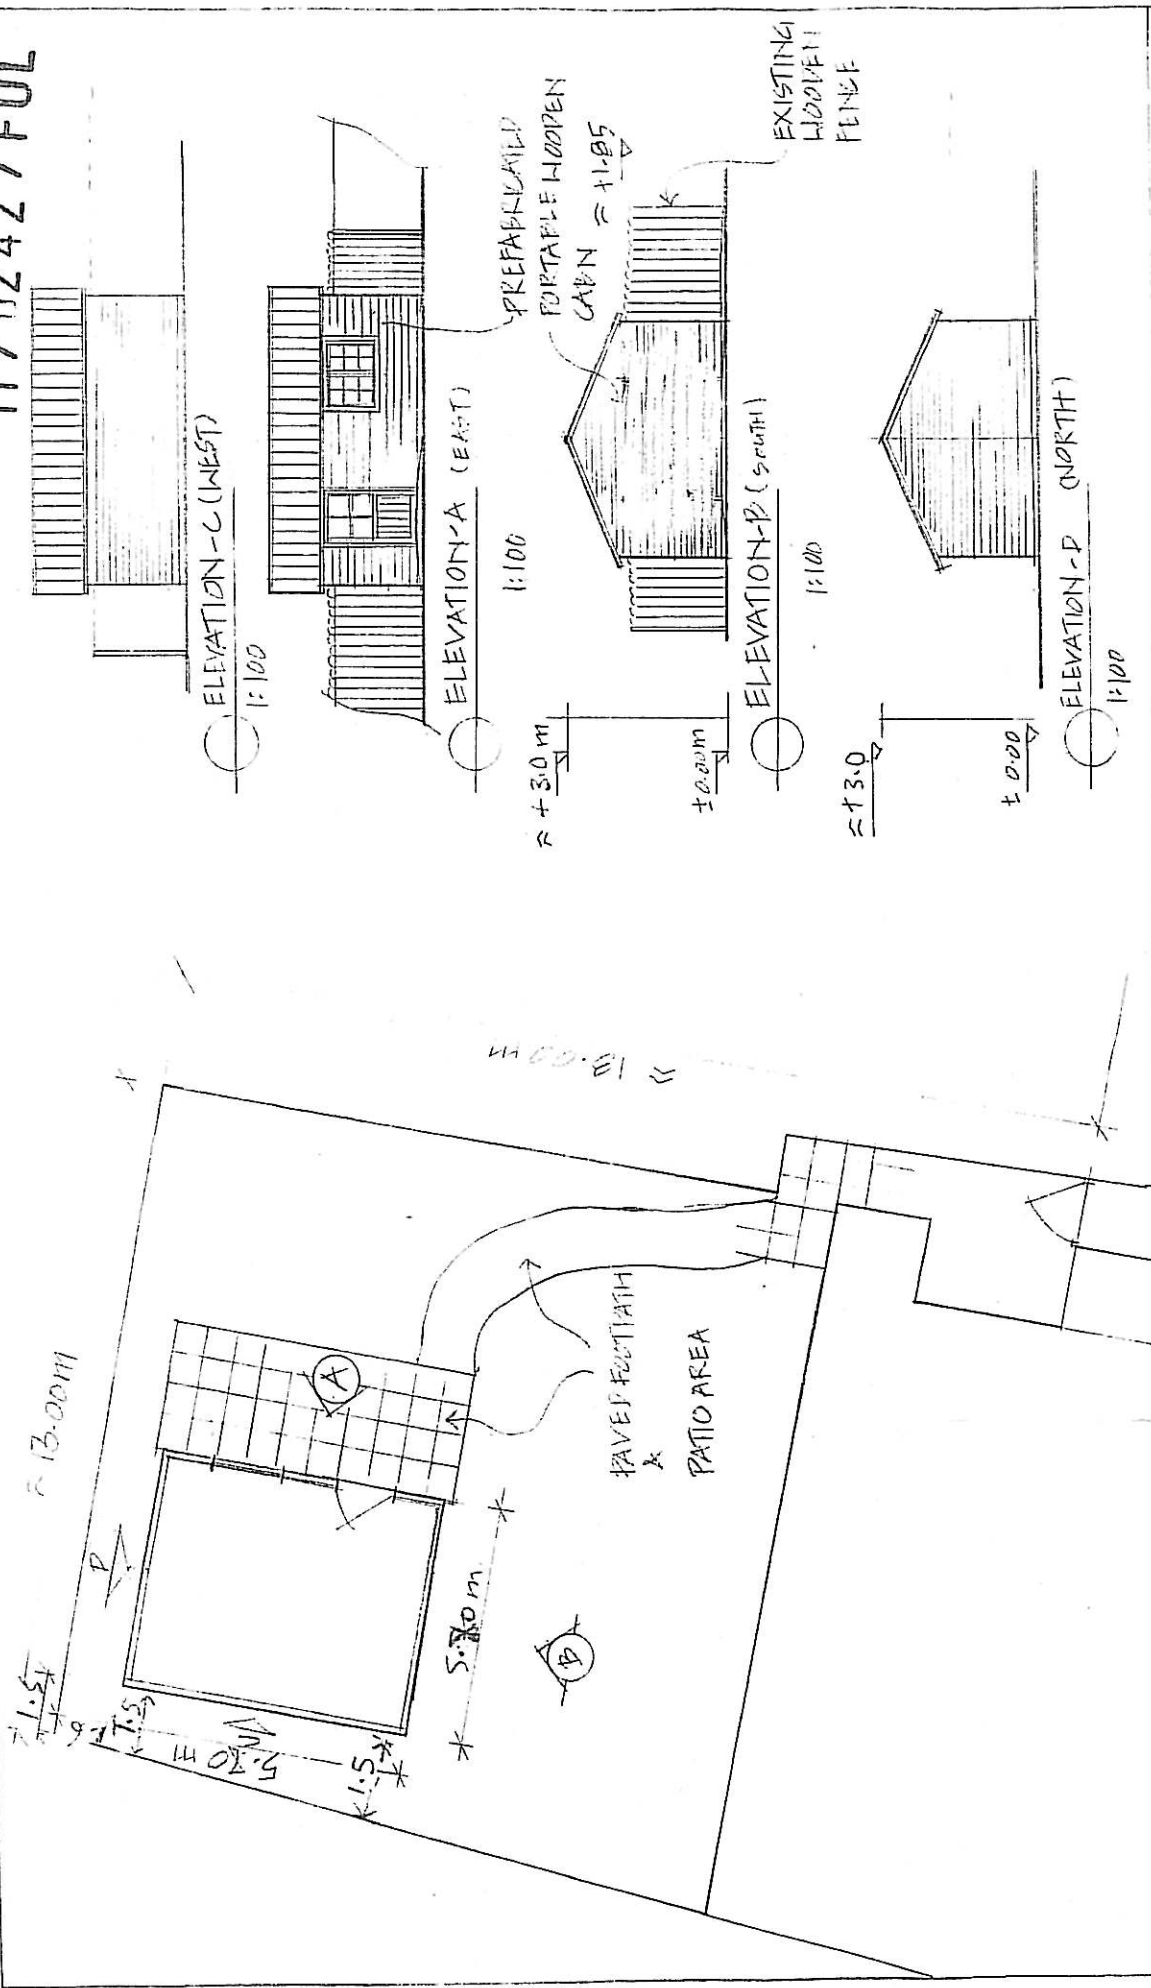

| | | | | | |
|---|--------------|------------------------------|--|---|--|
| <p>NOTE: DRAWINGS ARE FOR PRELIMINARY PURPOSE ONLY. FOR SPECIFICATIONS REF. TO MAIN SPEC.</p> | <p>© UPP</p> | <p>DN G 110. 1102-02</p> | <p>37 MONK SHELL - GARDEN. PROPOSED LOCATION FOR PORTABLE WOODEN CABIN</p> | <p>REV: 2 NORTH & WEST ELEV ADDED DOORS & WINDOWS REVISED</p> | <p>JOB NO. 1102 DRAWN BY: SG CHECKED BY: SG DATE: 07.02.11</p> |
|---|--------------|------------------------------|--|---|--|