



11-0795

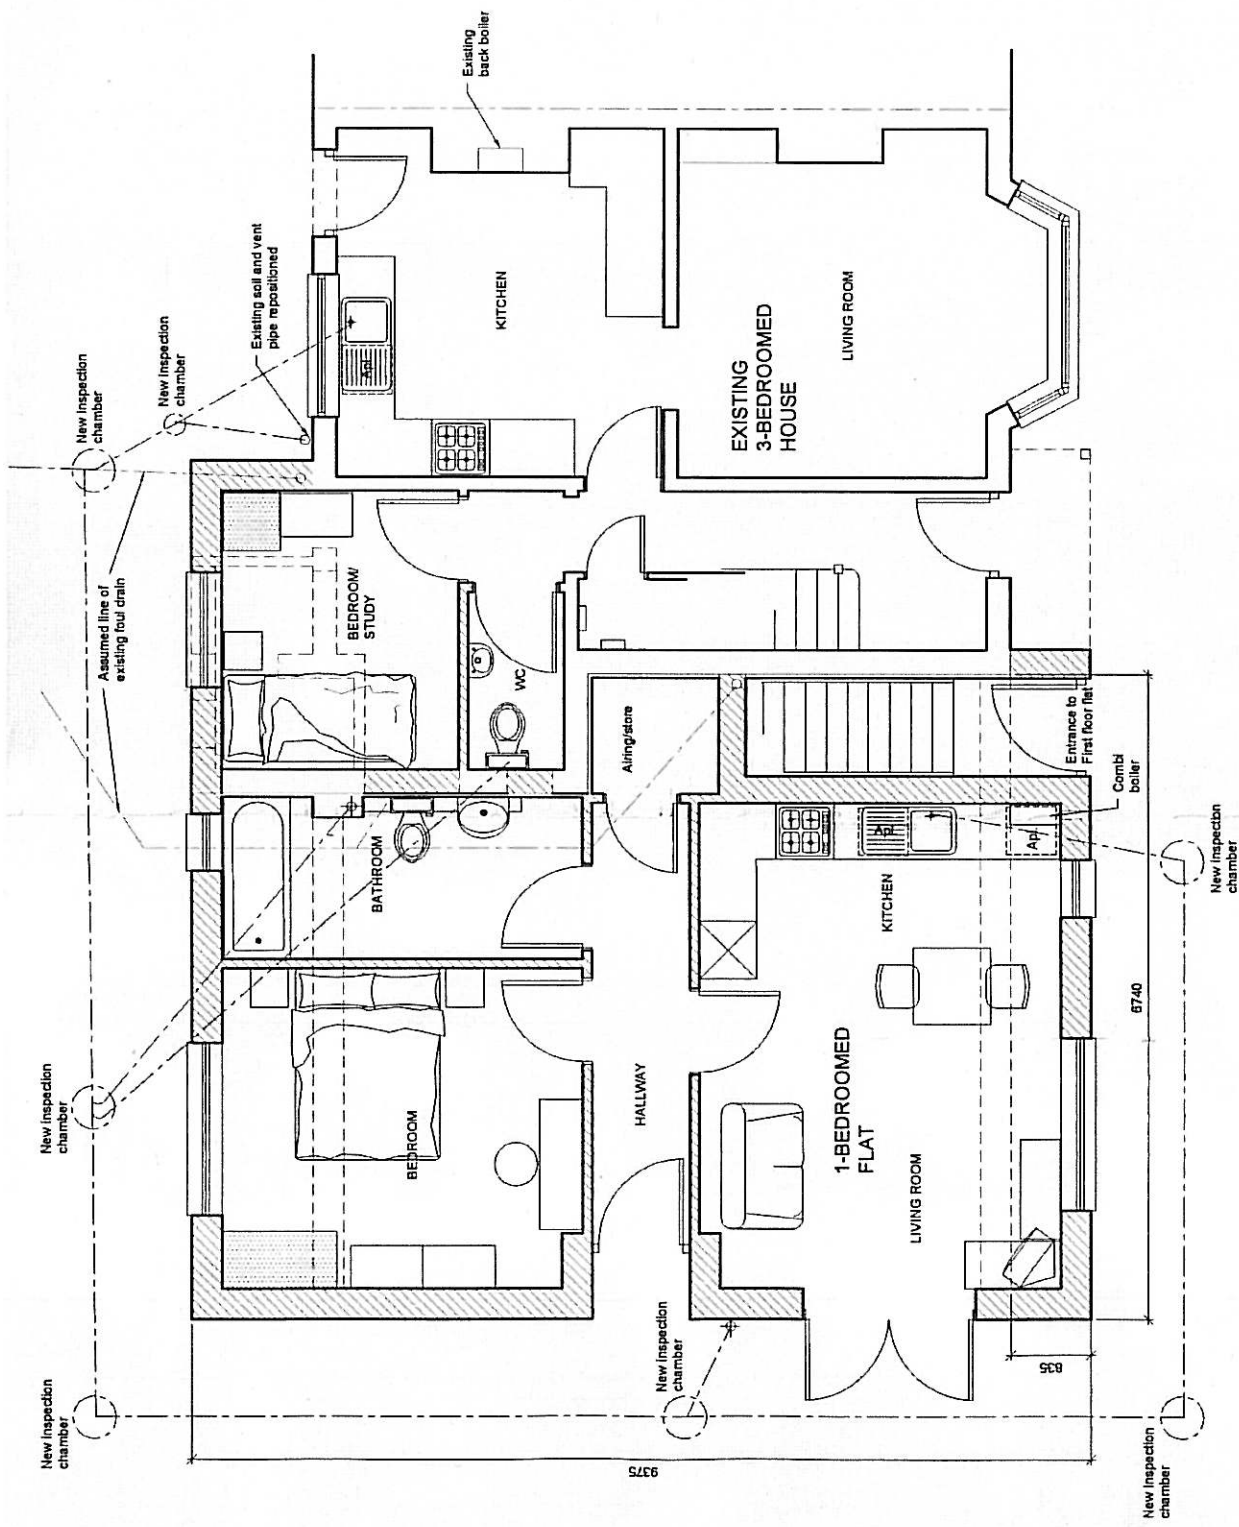

FLOOR PL

GROUND FLOOR

BLOCK PLAN -

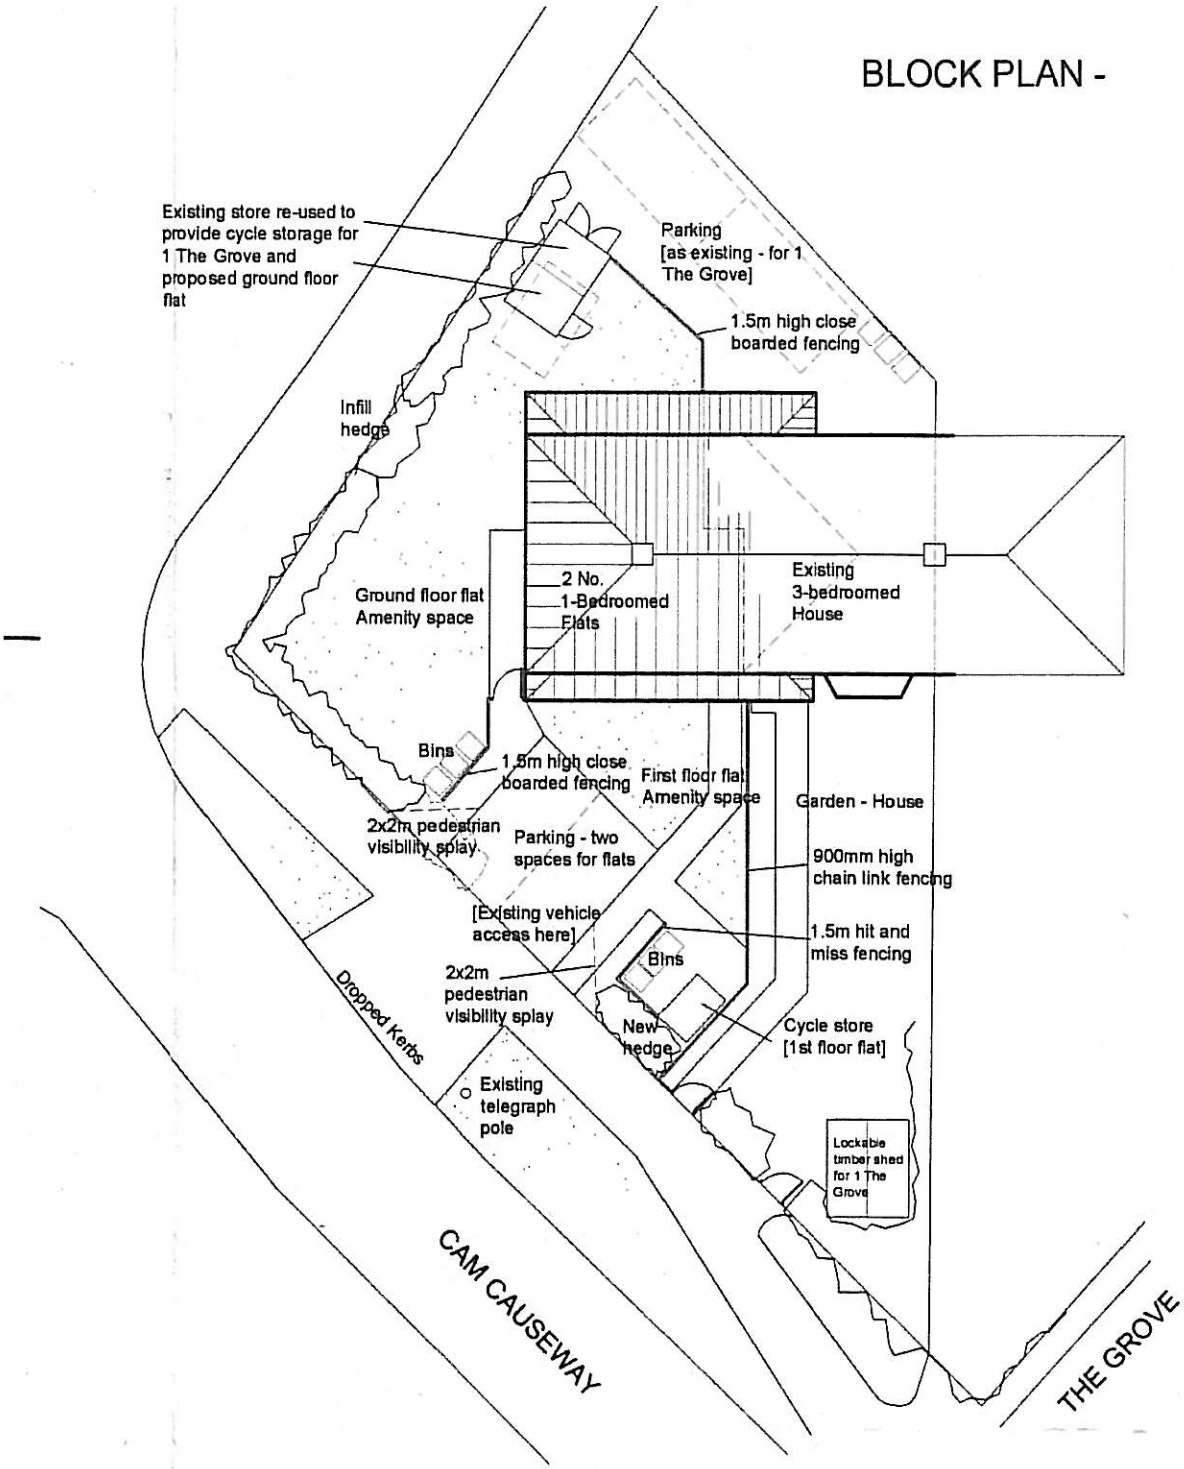

Existing store re-used to provide cycle storage for 1 The Grove and proposed ground floor flat

Parking [as existing - for 1 The Grove]

1.5m high close boarded fencing

Infill hedge

Ground floor flat Amenity space

2 No. 1-Bedroomed Flats

Existing 3-bedroomed House

Bins

1.5m high close boarded fencing

First floor flat Amenity space

Garden - House

2x2m pedestrian visibility splay

Parking - two spaces for flats

900mm high chain link fencing

[Existing vehicle access here]

Bins

1.5m hit and miss fencing

2x2m pedestrian visibility splay

New hedge

Cycle store [1st floor flat]


Existing telegraph pole

Dropped Kerbs

Lockable timber shed for 1 The Grove

CAM CAUSEWAY

THE GROVE

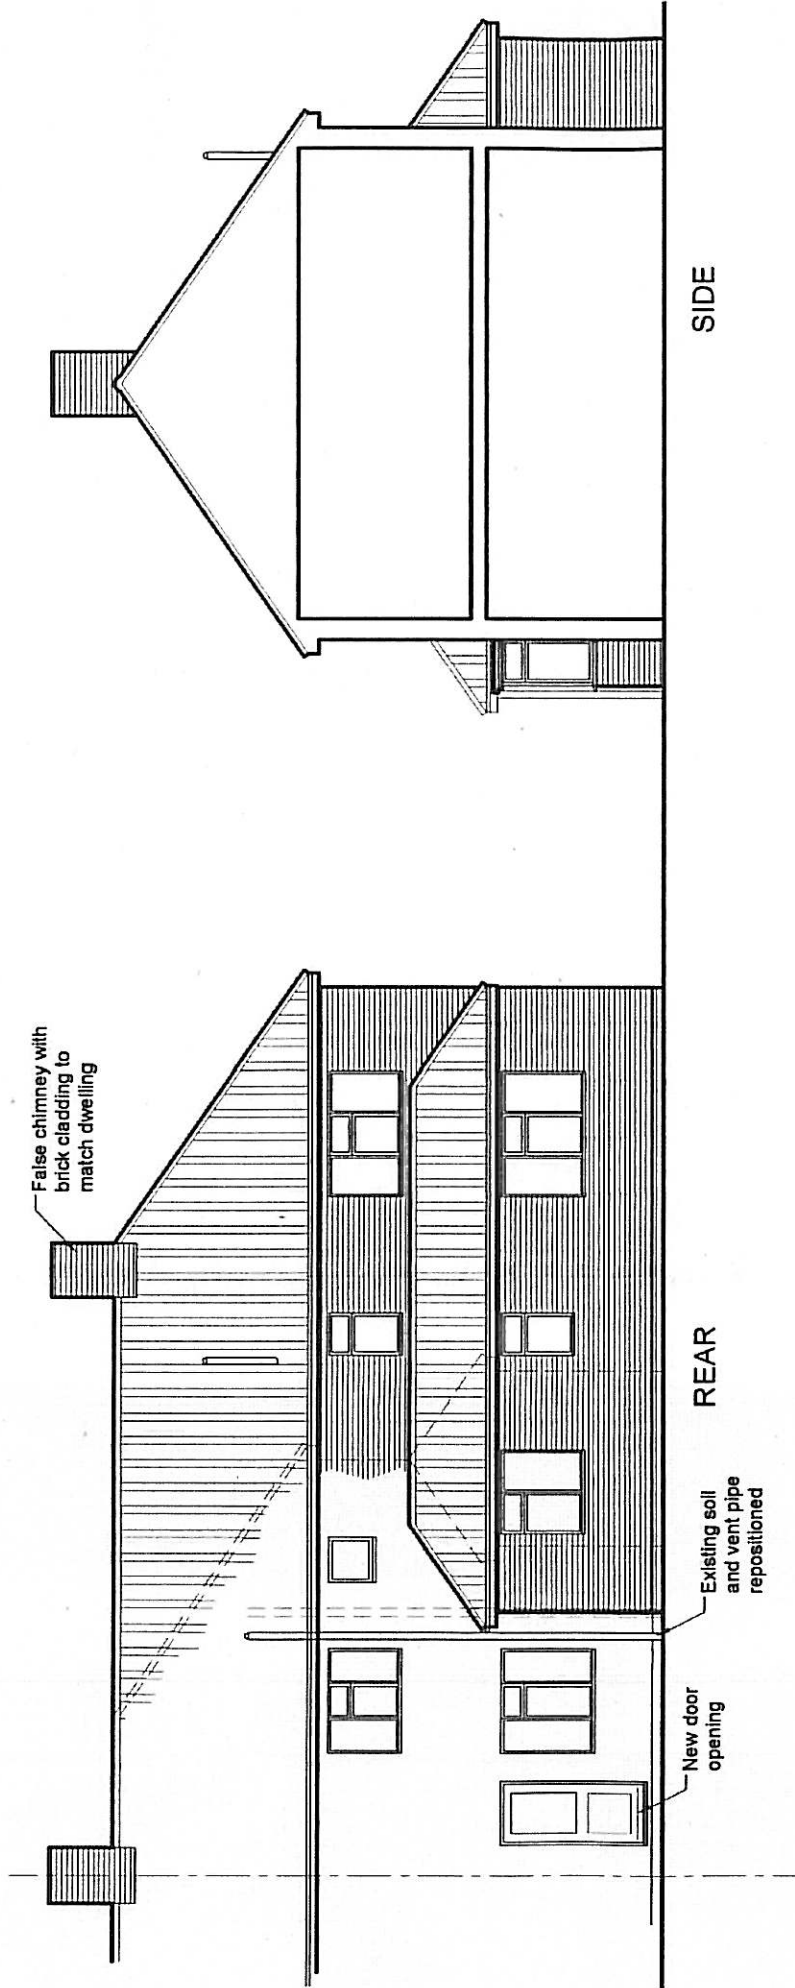

False chimney with  
brick cladding to  
match dwelling


REAR

Existing soil  
and vent pipe  
repositioned


New door  
opening

SIDE

ELEVATIONS - 1:100

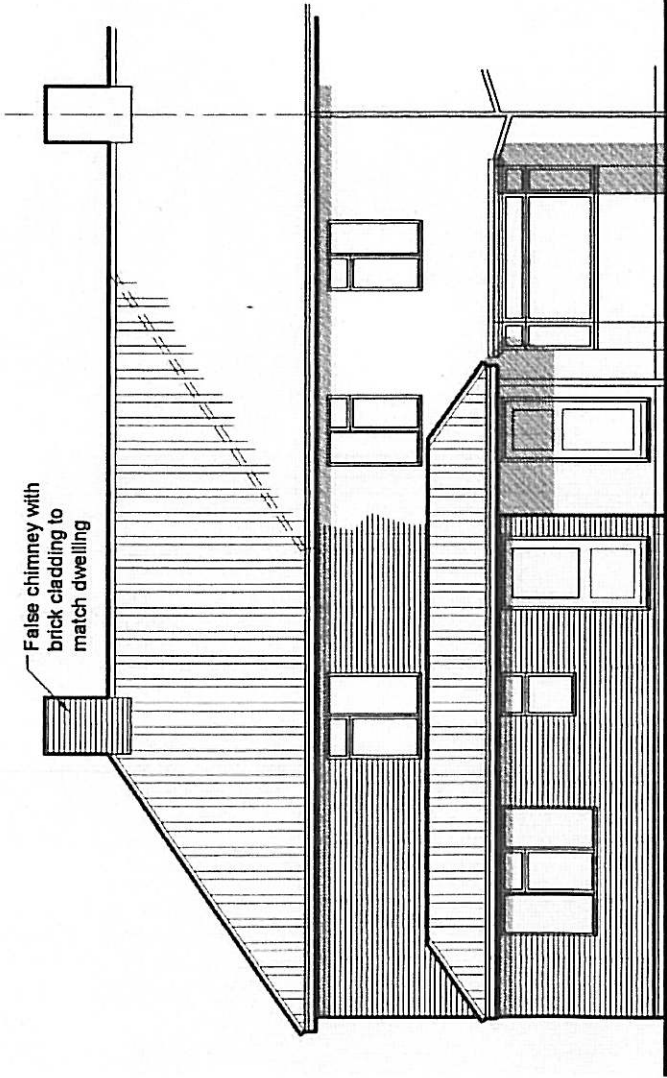

FRONT

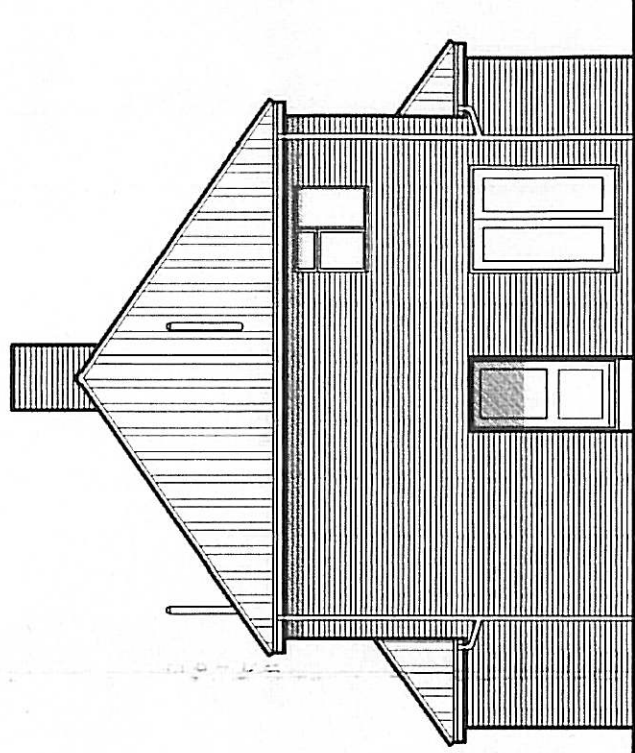

SIDE