

# MAJOR APPLICATIONS

# 18/1002/FUL – 211-213 Newmarket Road

## Road

### Site Location Plan







Promap  
LANDMARK INFORMATION GROUP


Ordnance Survey © Crown Copyright 2018. All rights reserved. Licence number 100022432. Plotted Scale - 1:3159

CAPL399583/A6/002/LV/KM/20.06.18/Rev A

# Floor Plans

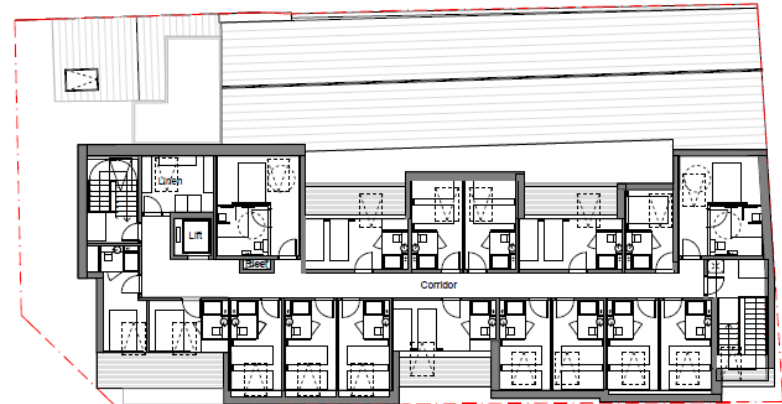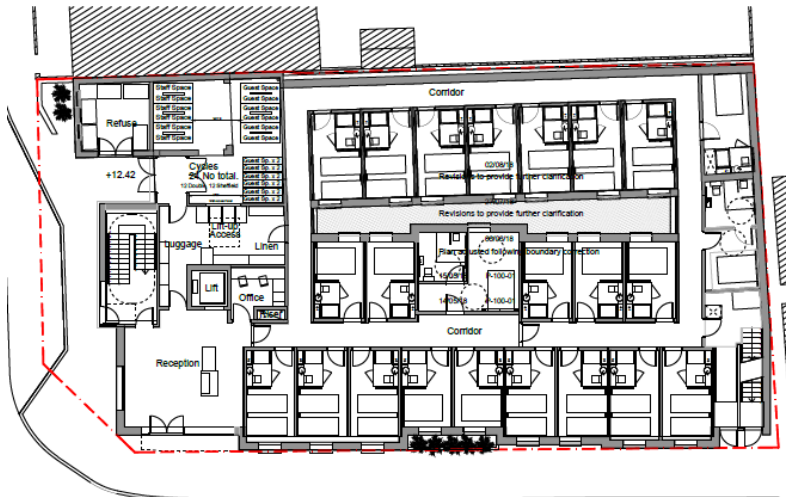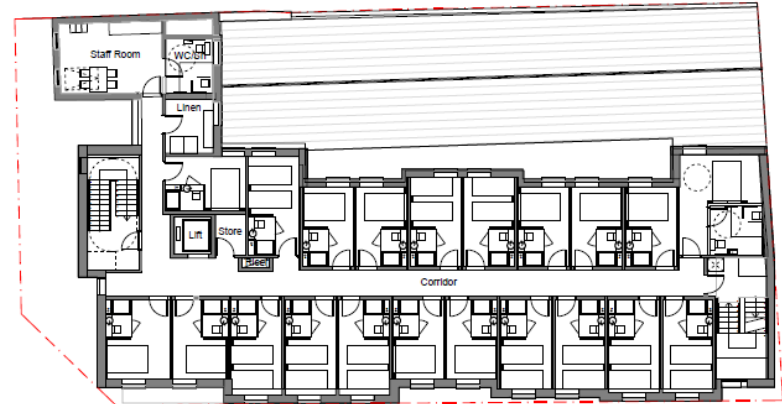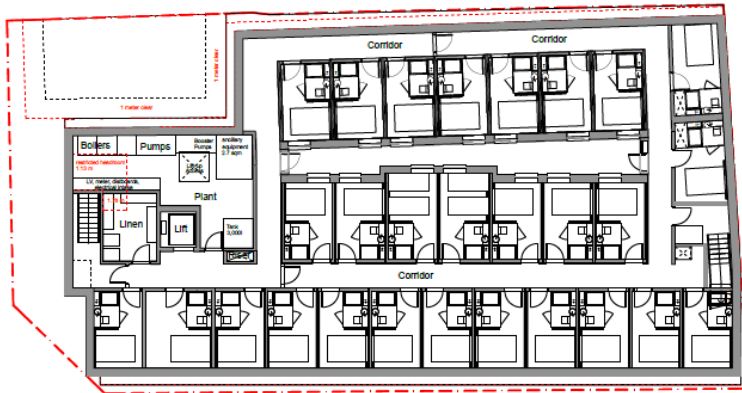

# Streetscene elevations

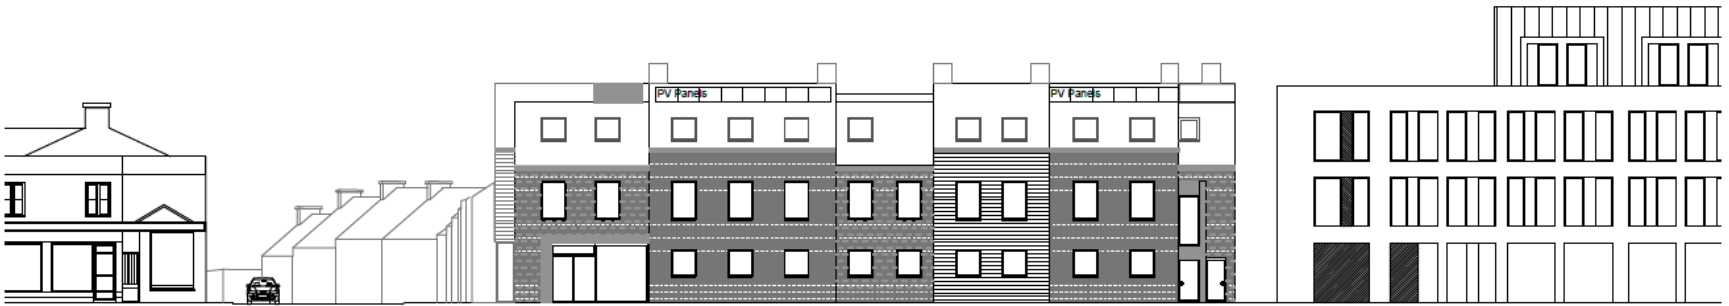


Newmarket Road Elevation



Godesdone Road Elevation

# Elevations

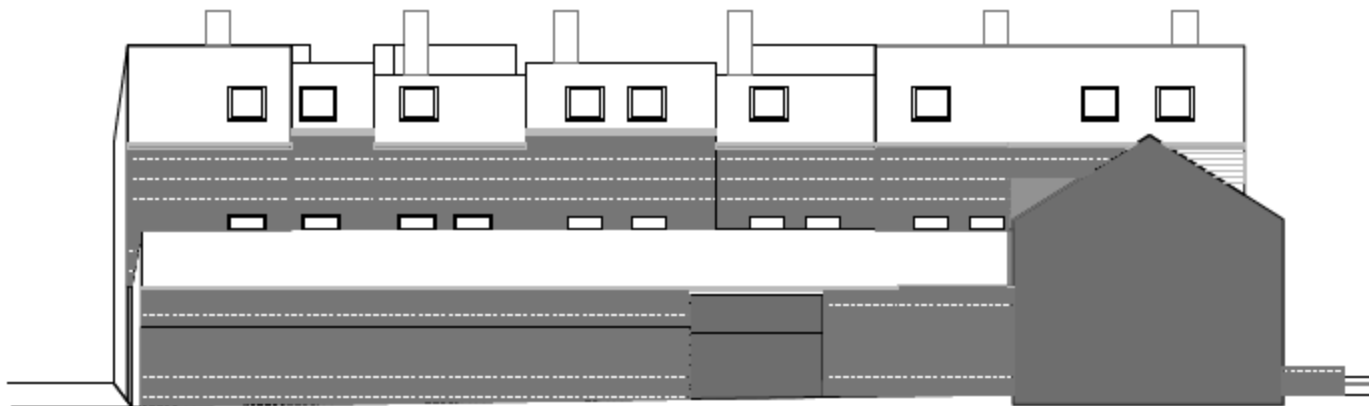

Rear Elevation

# 19/0175/FUL & 19/0176/LBC– Mill Rd Depot Phase 2 Site Location Plan






# Site and Surrounding Area





# Site Plan

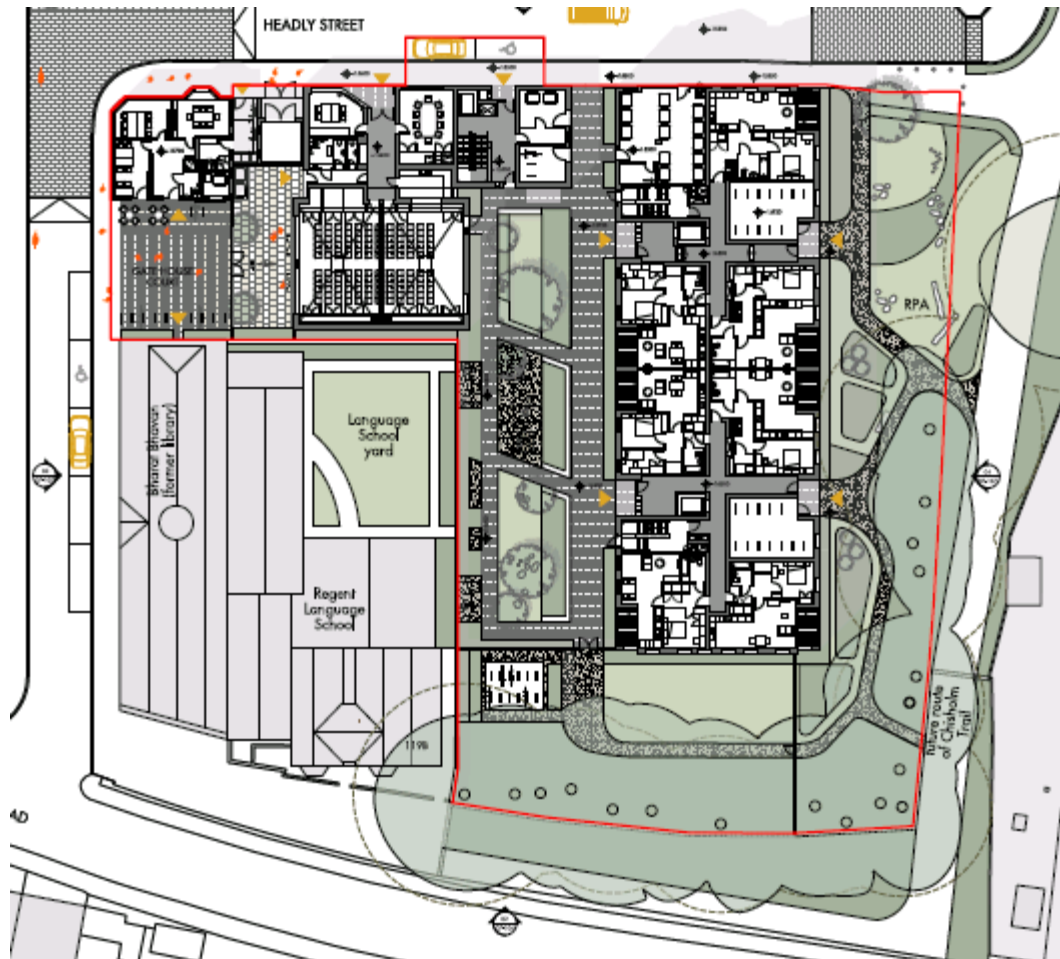



# Flatted block – plans and elevations

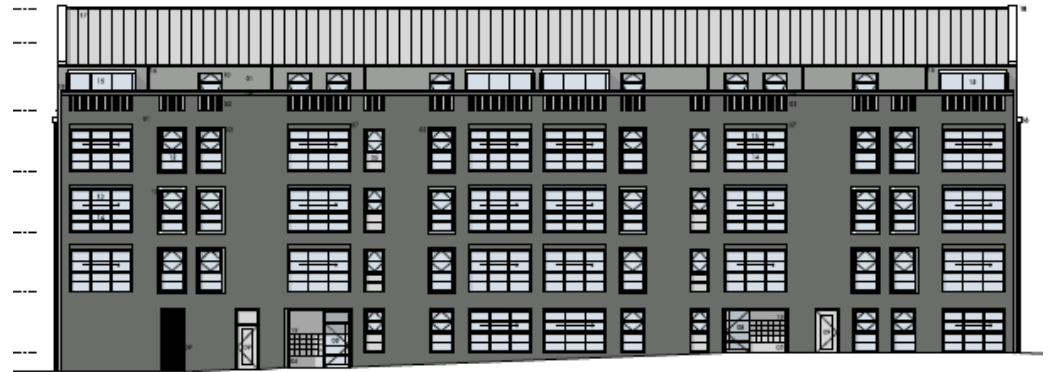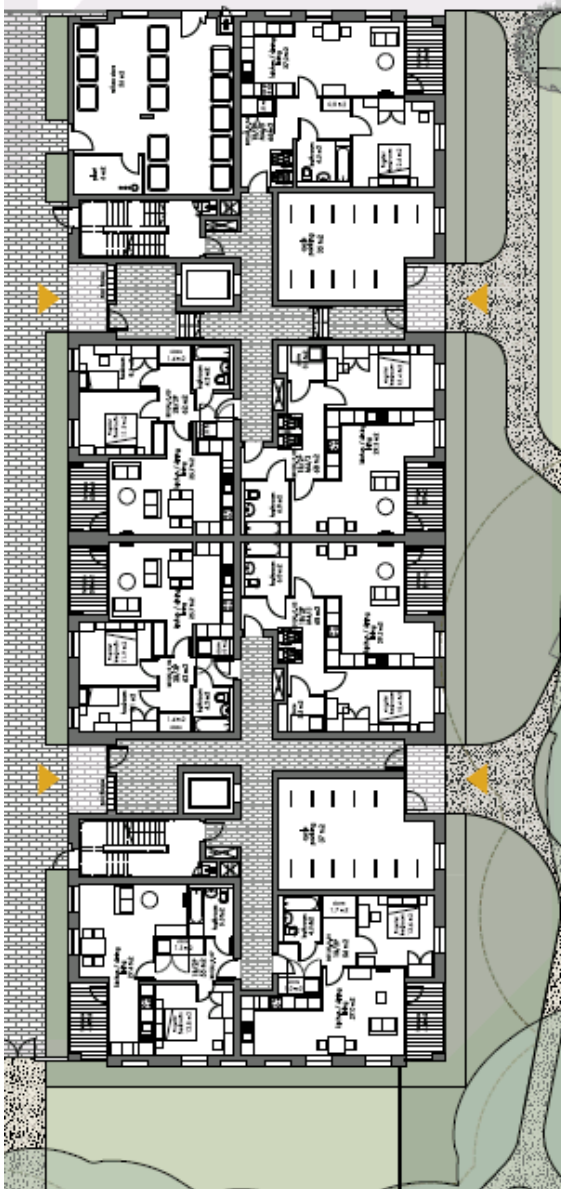

14 WEST ELEVATION





15 NORTH ELEVATION





16 SOUTH ELEVATION

# Community/flat building plans and elevations

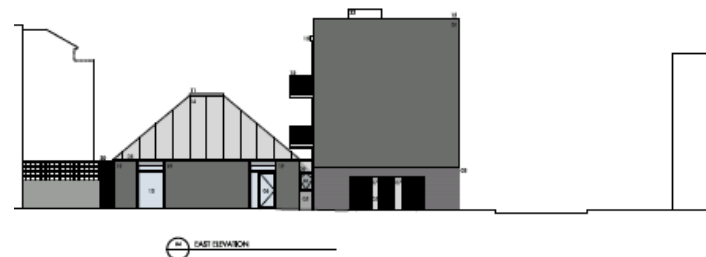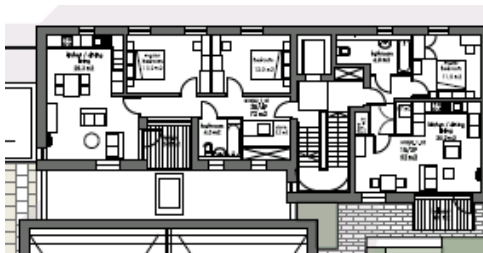

# Gate House – floor plans and elevations

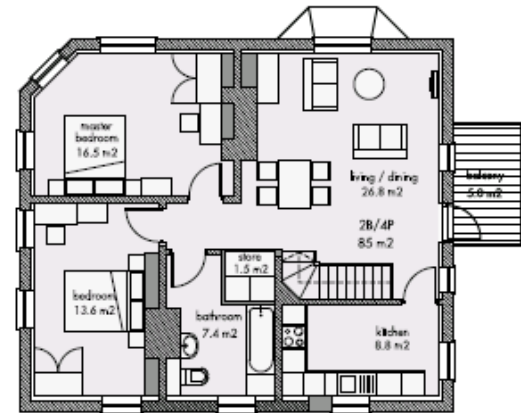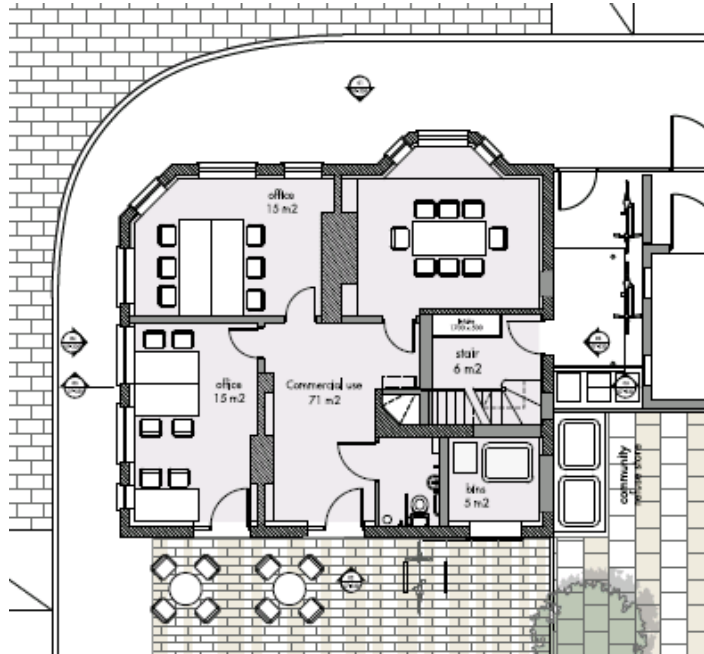

01 NORTH ELEVATION



02 EAST ELEVATION



03 SOUTH ELEVATION




04 WEST ELEVATION

# Illustration of proposed view from Mill Road




# 18/1990/FUL – Mill Road Depot Site Location Plan





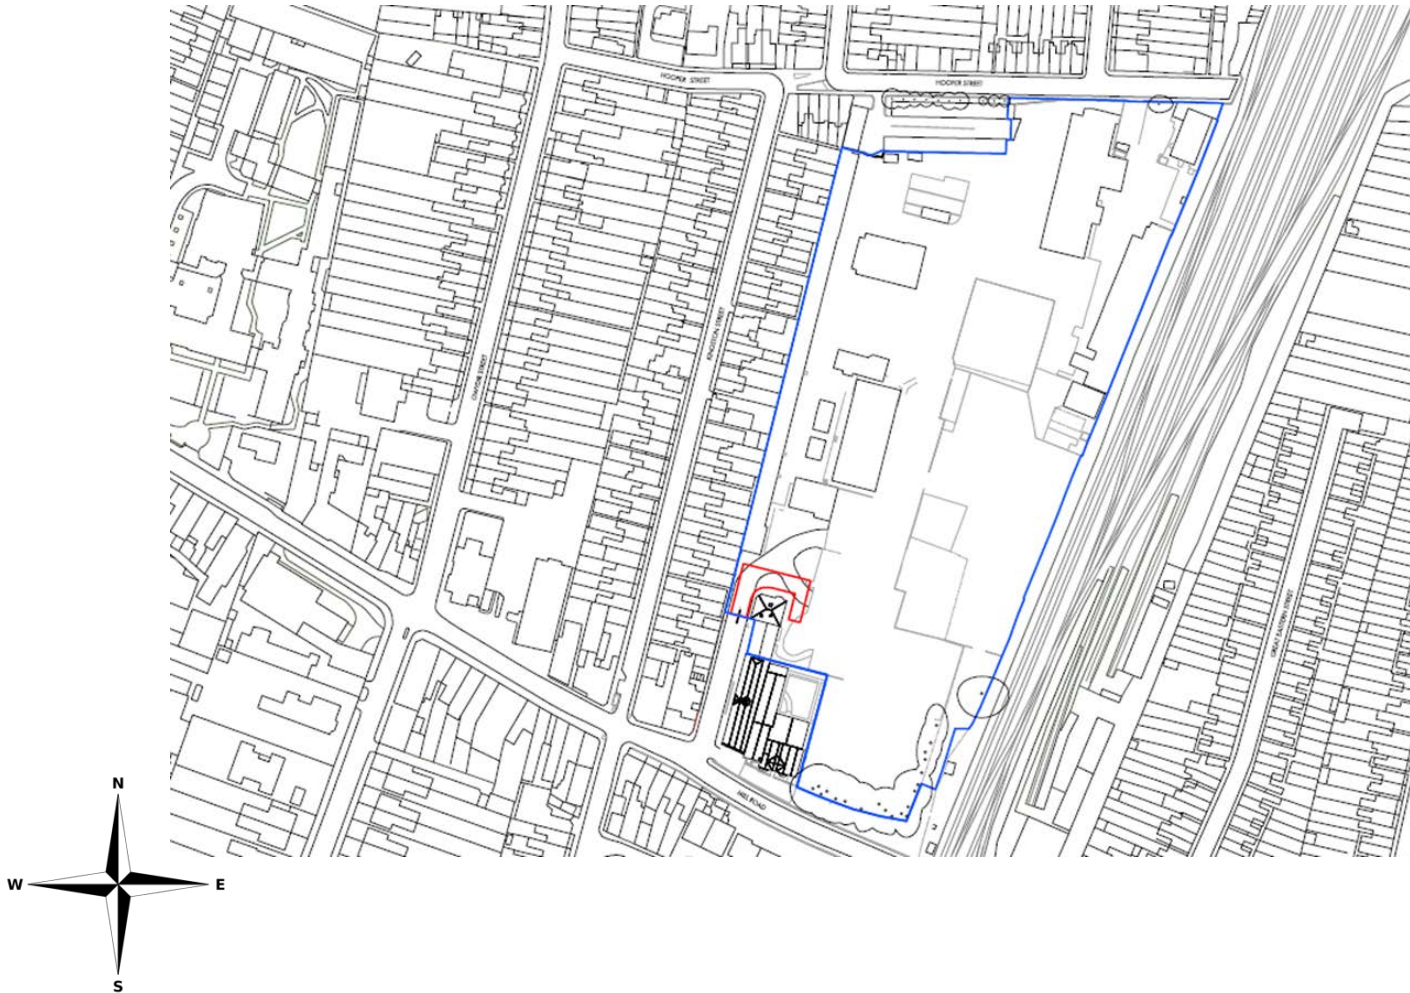




# Proposed Block Plan


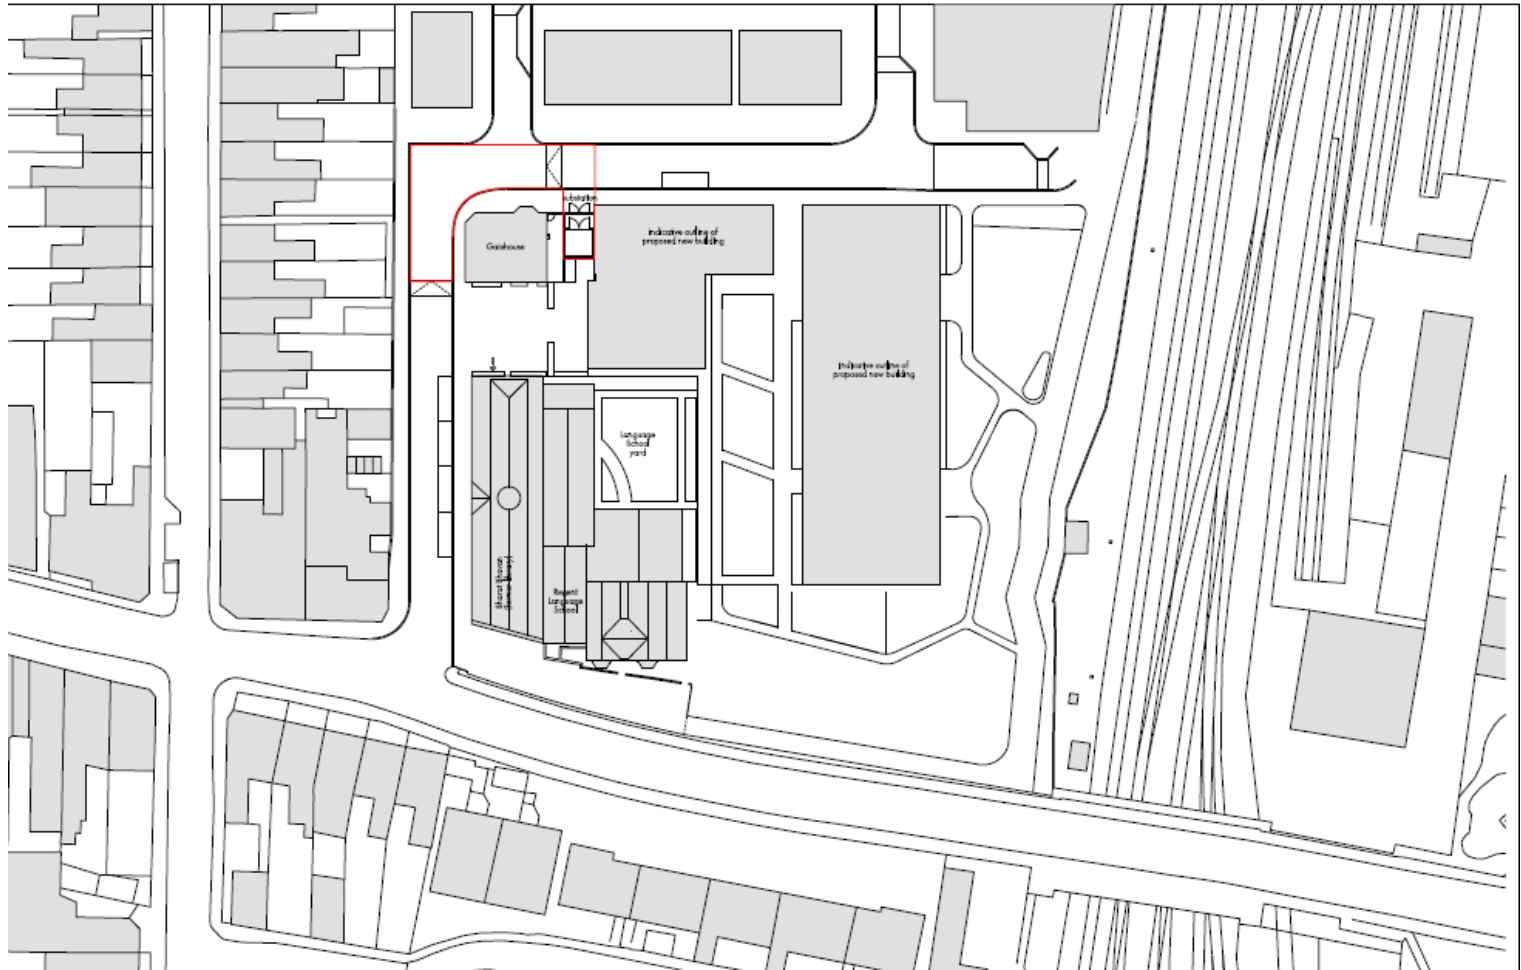


# Floor Plans & Elevations

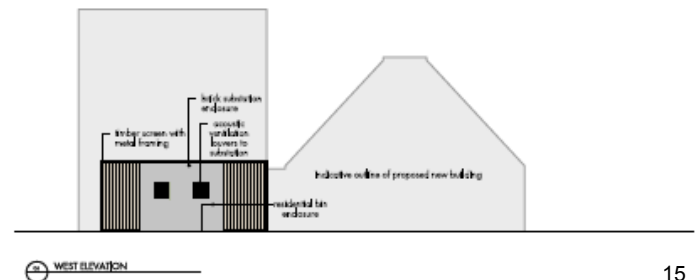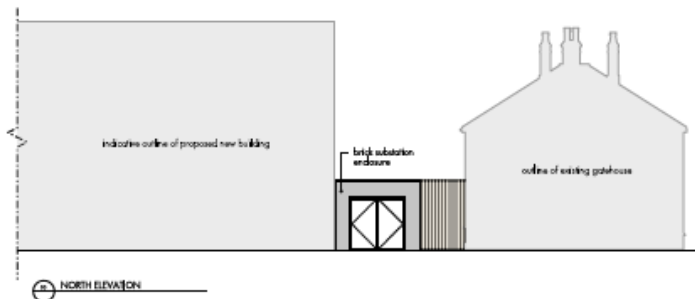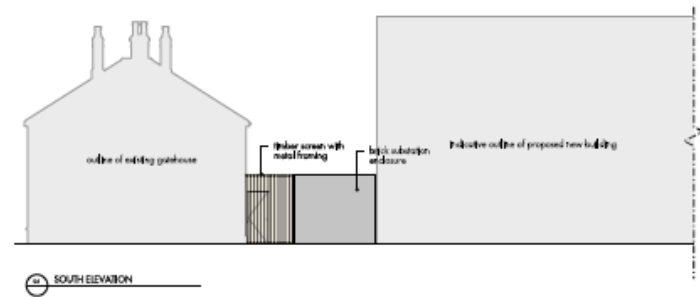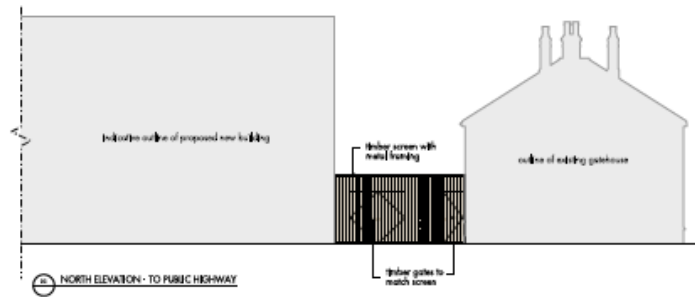
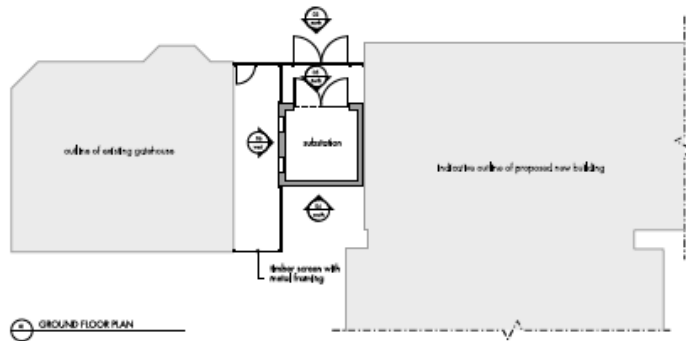


# 18/1947/S73 – Mill Rd Depot Phase 1



## Site Location Plan

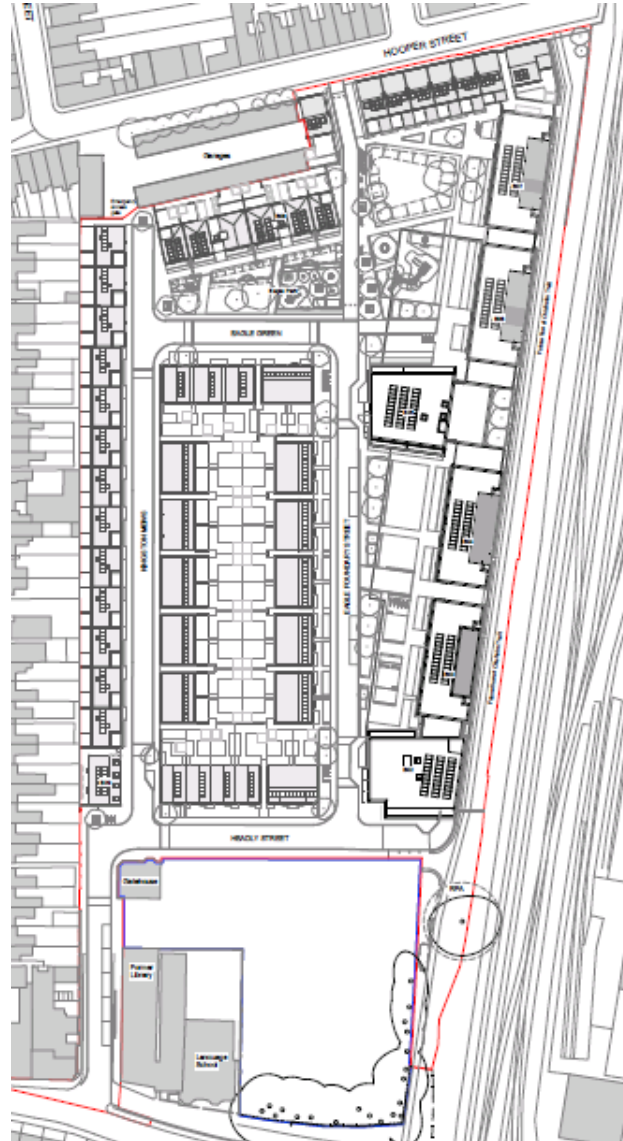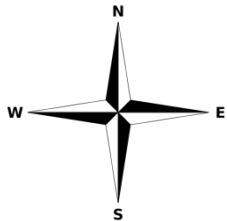

# Proposed House

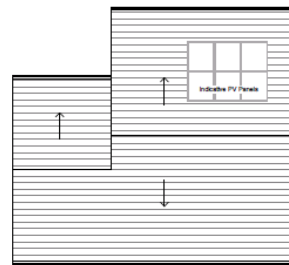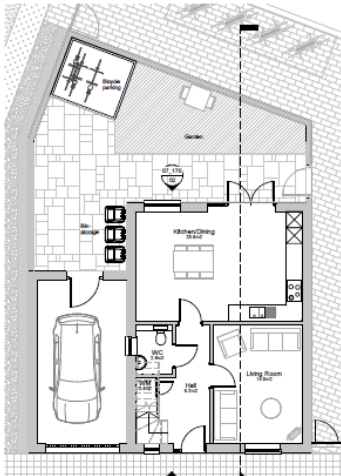

10 ROOF PLAN  
1:100

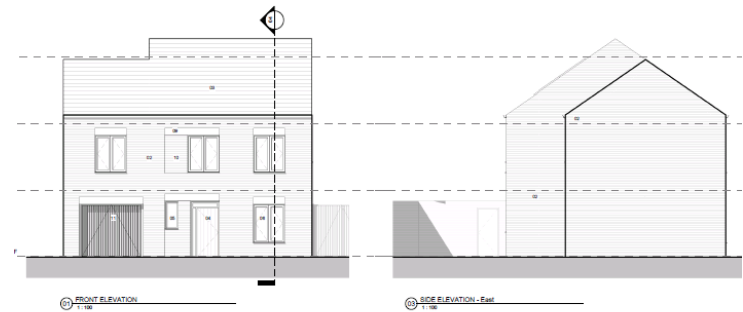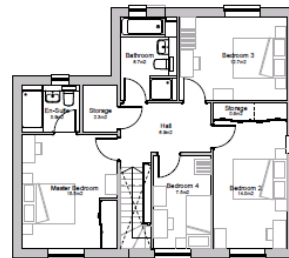

11 FRONT ELEVATION  
1:100


12 SIDE ELEVATION - East  
1:100



# Typology – Block B\_08



01 GROUND FLOOR PLAN  
1:100

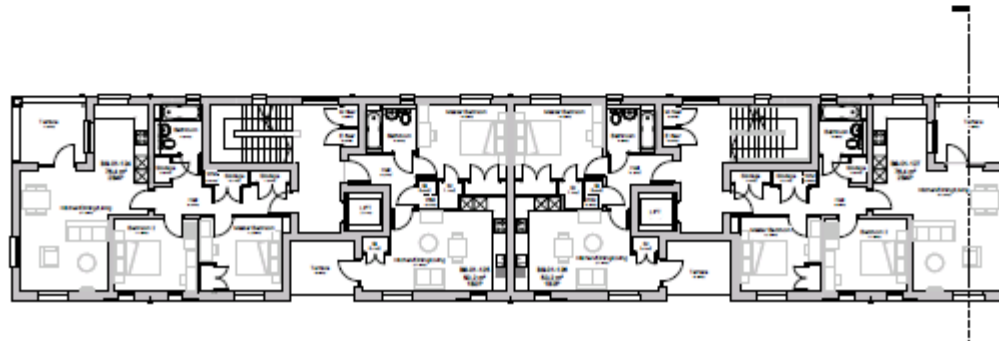



# Illustration – Hedley Street



# Tenure plan



# *19/0546/S106A Mill Rd Depot S106A*

## Site Location Plan



# 19/0166/S016A – 315-349 Mill Road

## Site Location Plan





# *18/1876/FUL and 18/1877/LBC*


## *Hobson House*

### Site Location Plan







# Proposed ground floor plan

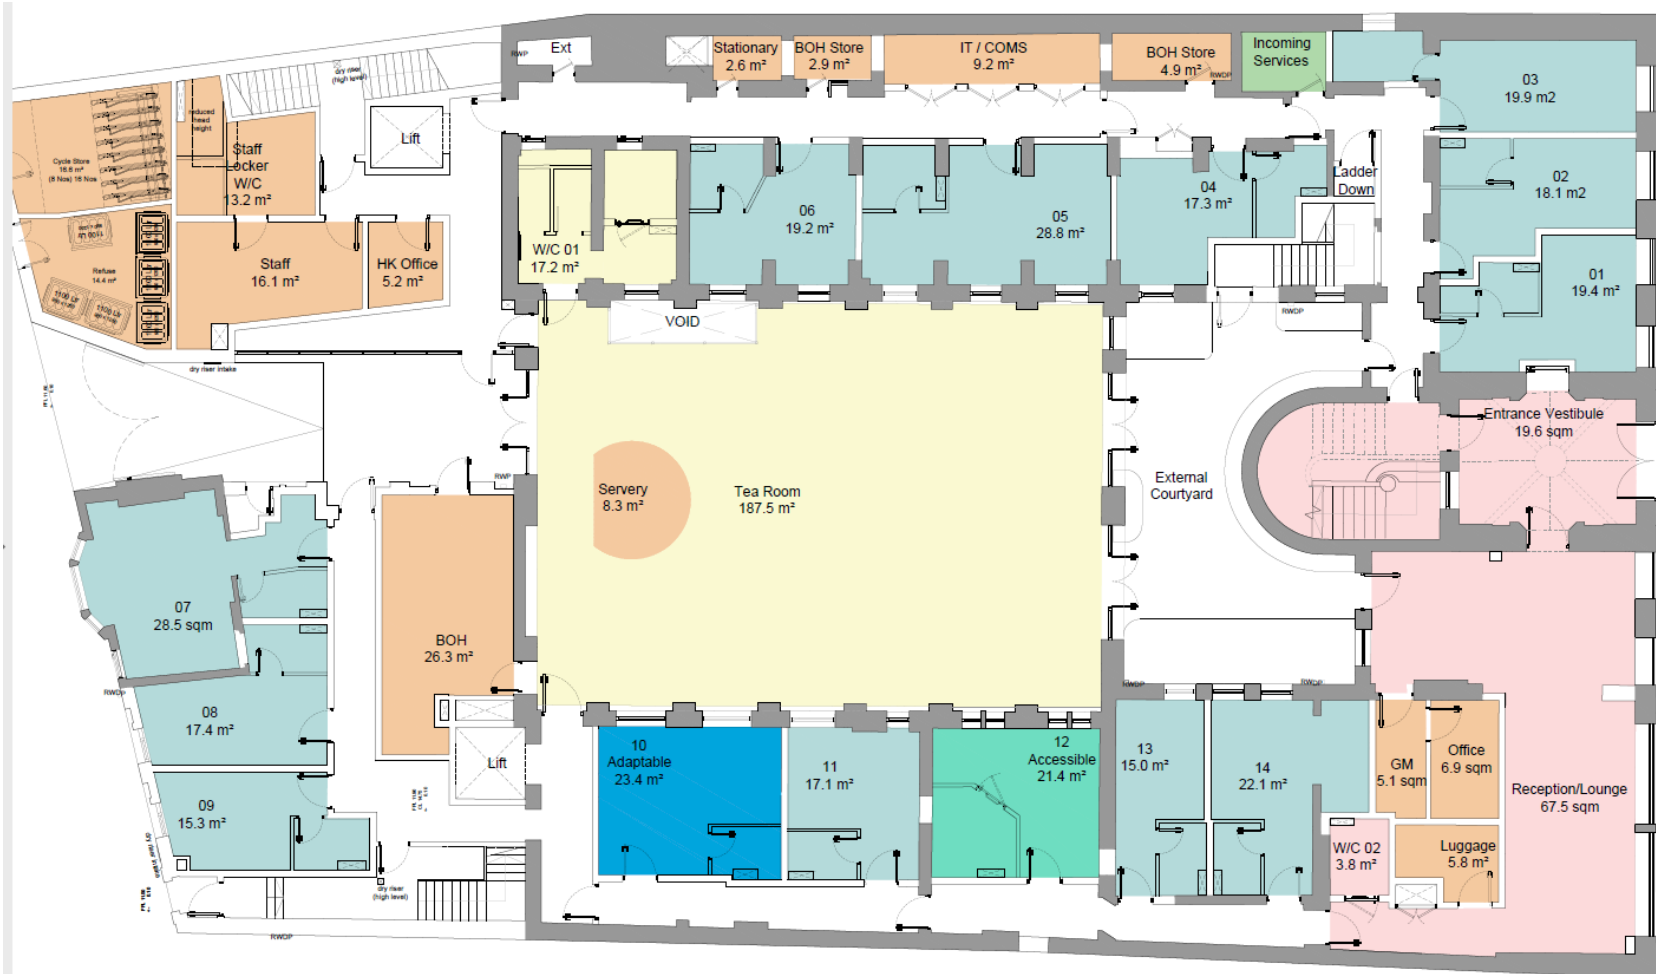


# Proposed elevation Downing Place



# *18/2025/FUL Unit 10 Cambridge Retail Park Site Location Plan*

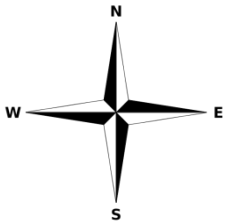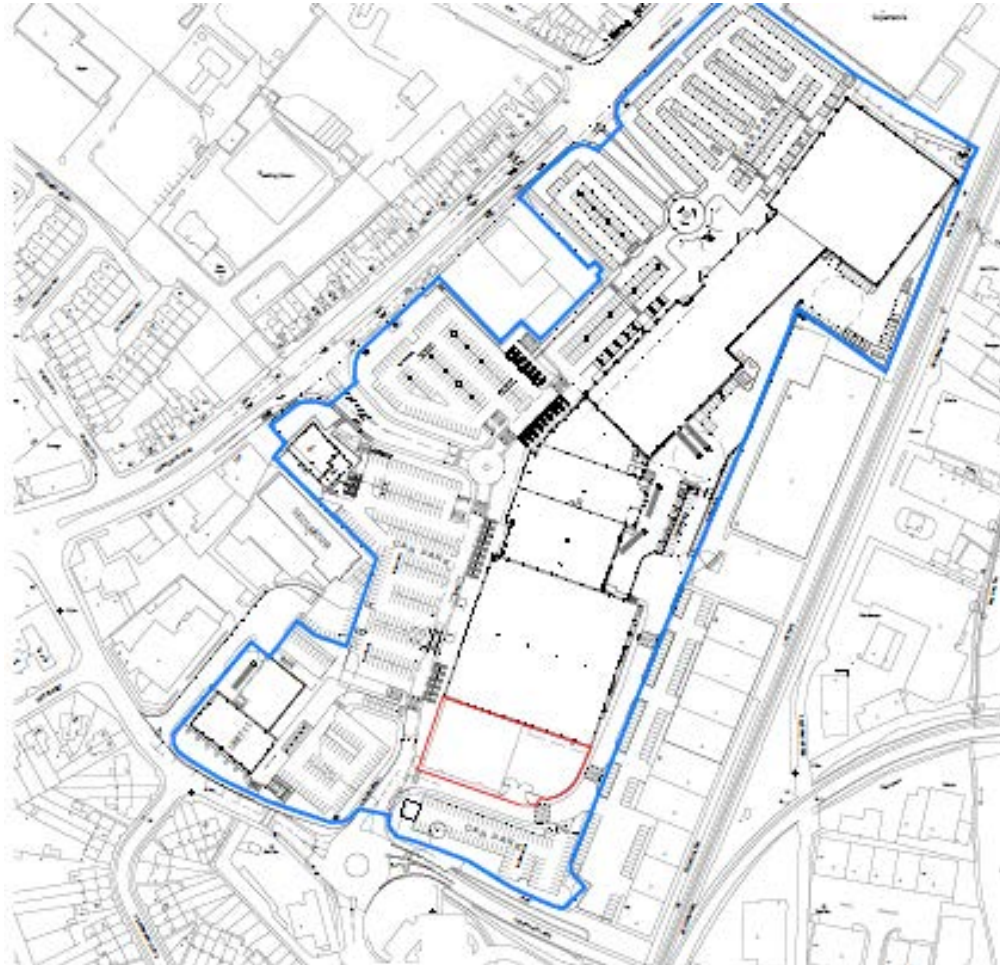


# Block Plan

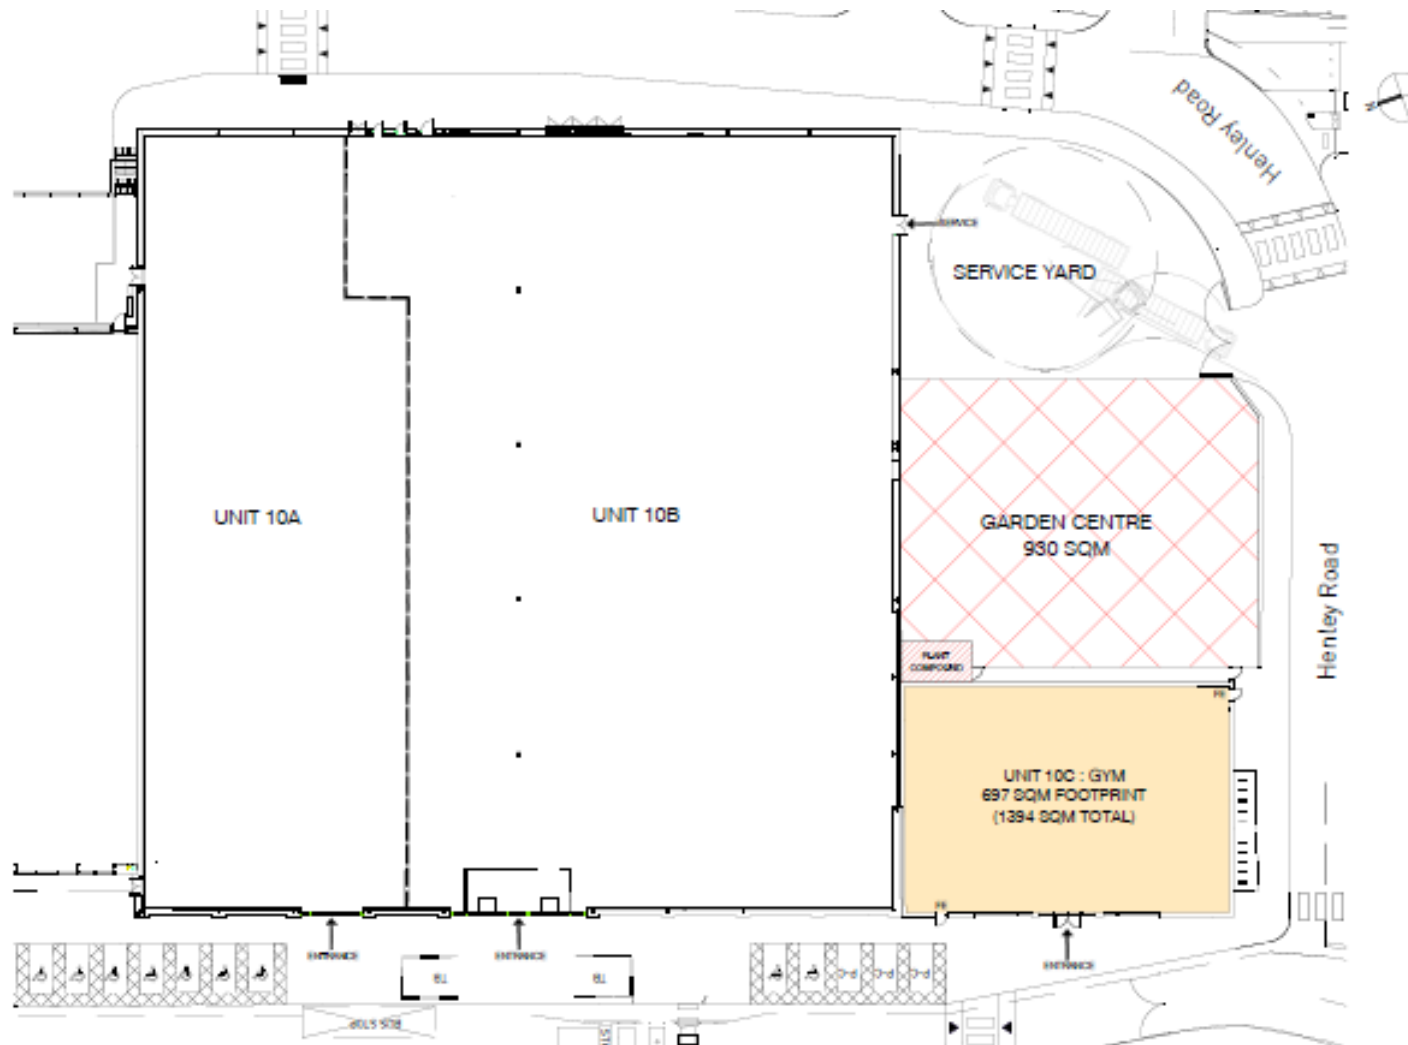


# Elevations



Front Elevation

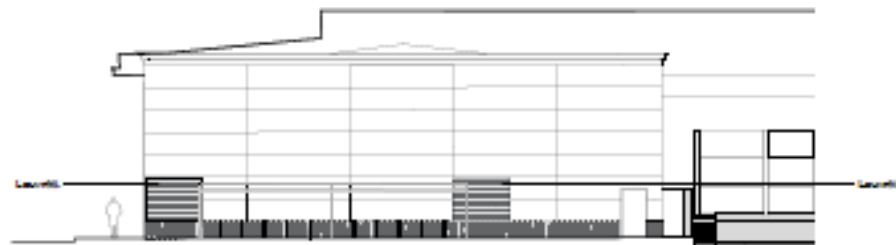

Elevation to Henley Road

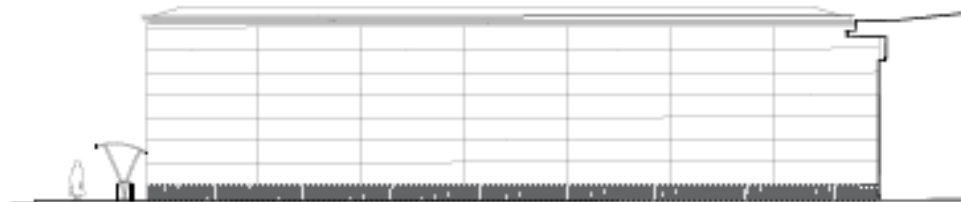


Rear Elevation




# MINOR APPLICATIONS

# *17/2267/FUL 115-119 Shelford Road*


## Site Location Plan

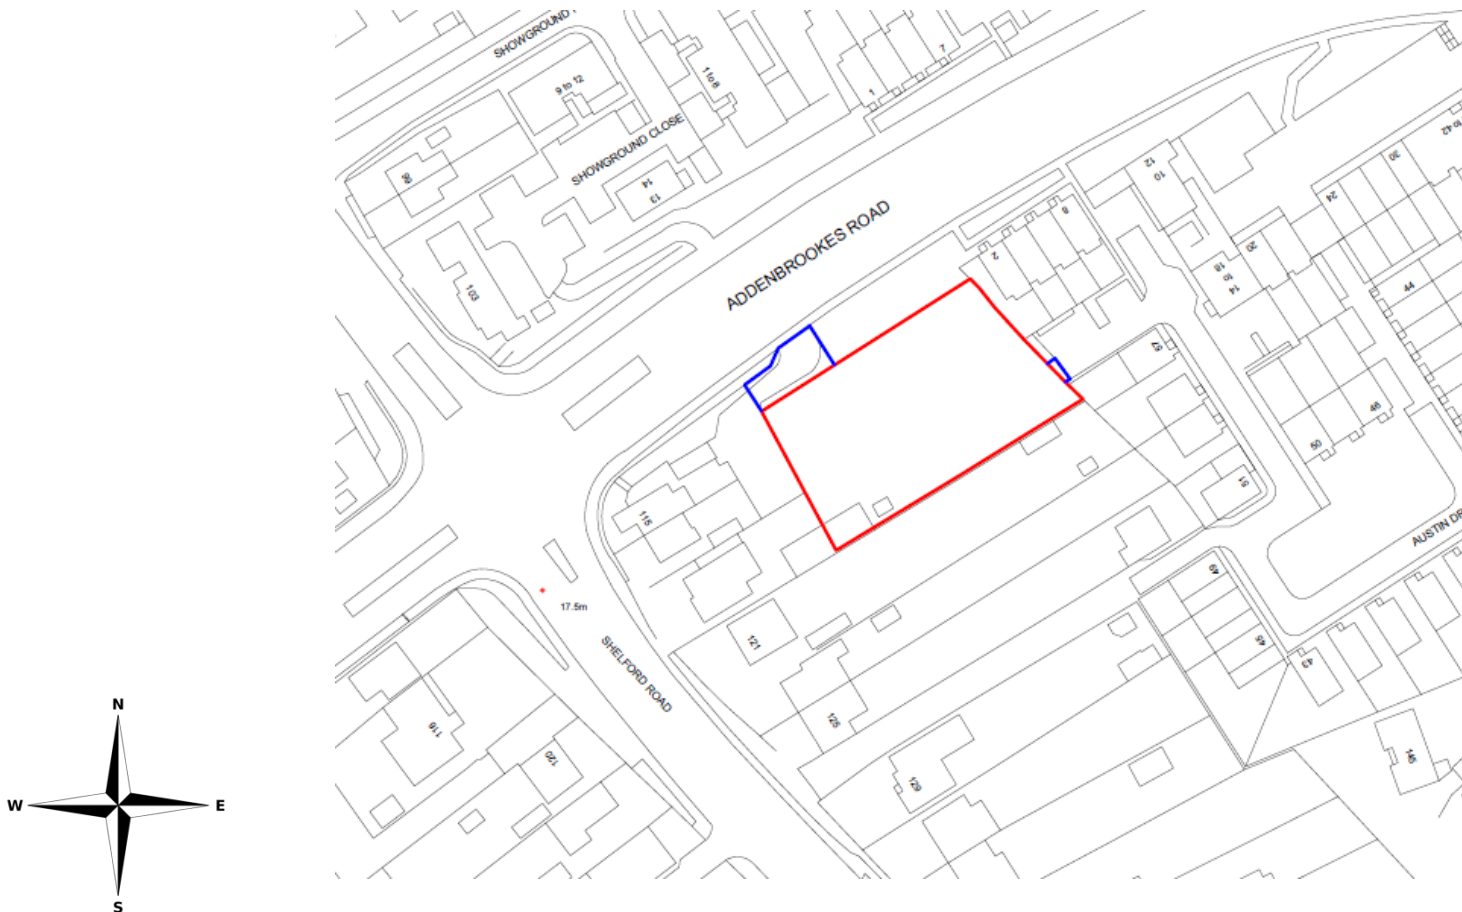


# Proposed ground floor plan

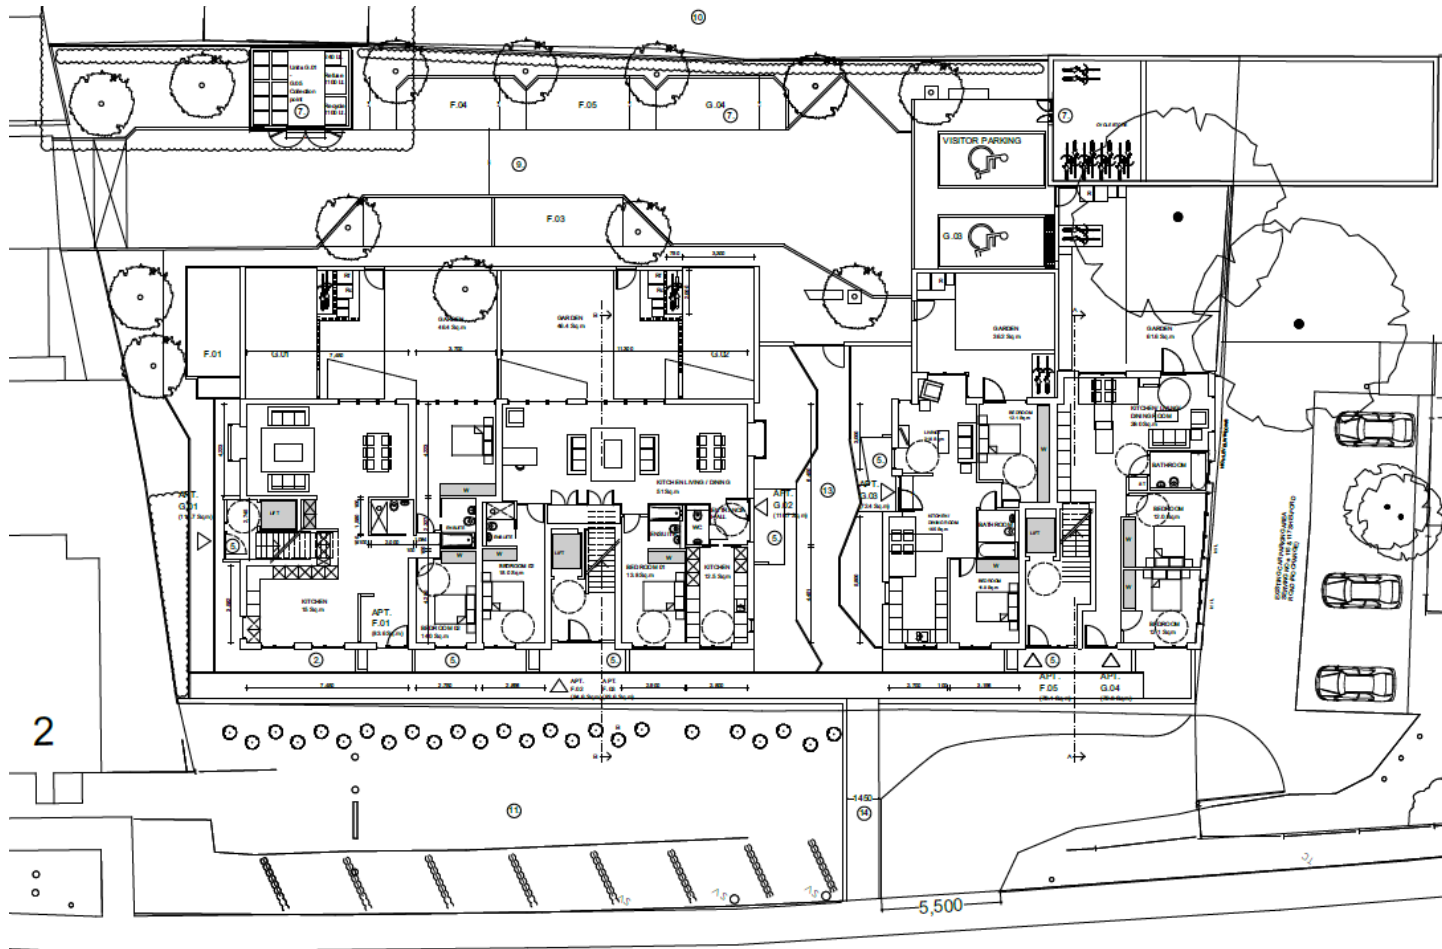

# Proposed ground floor plan

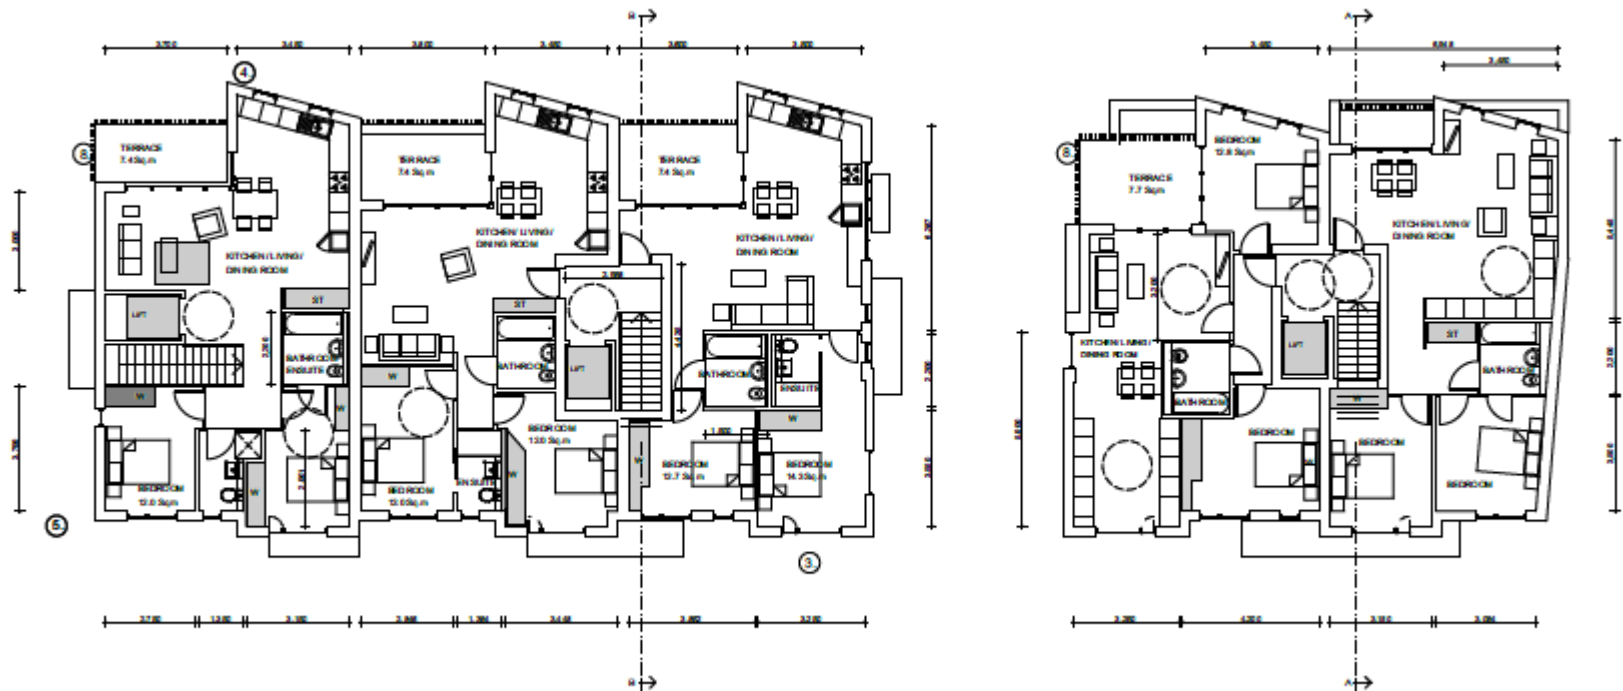

# Proposed elevations


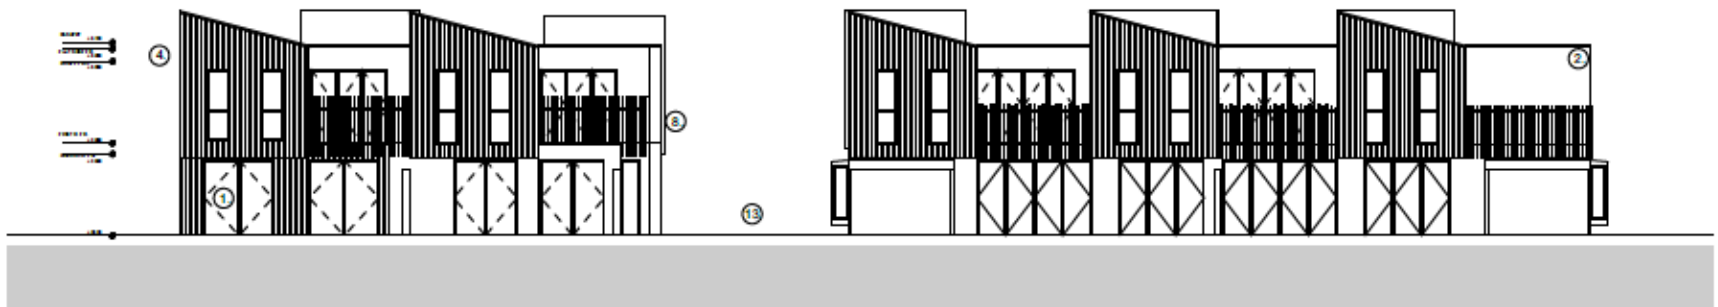


# 18/1952/FUL 6 Wilberforce Road

## Site Location Plan


LOCATION PLAN

H.M. LAND REGISTRY			TITLE NUMBER	
			CD10203	
ORDNANCE SURVEY PLAN REFERENCE	COUNTY CAMBRIDGESHIRE <del>AND ISLE OF ELY</del>	SHEET	NATIONAL GRID	SECTION
			TL 4359	A
Scale: 1:1250			© Crown copyright 1971	

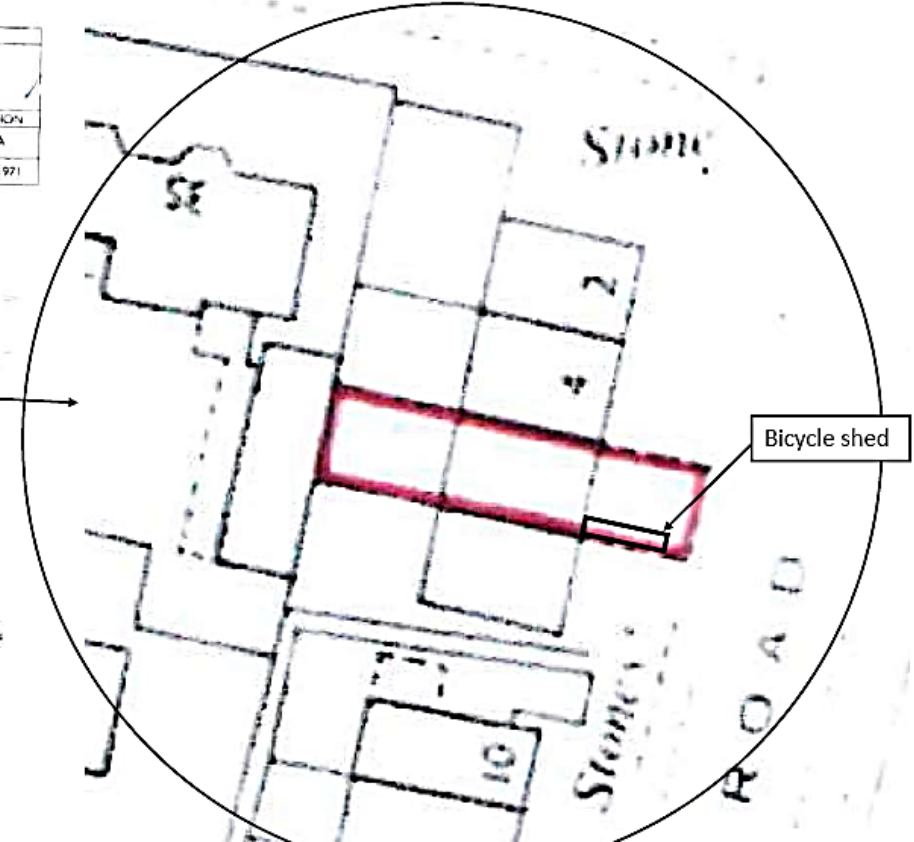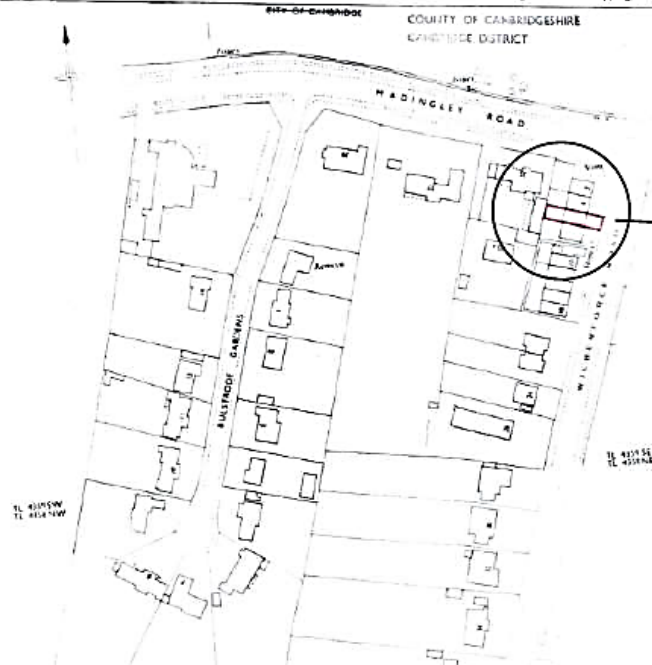




# Proposed elevations

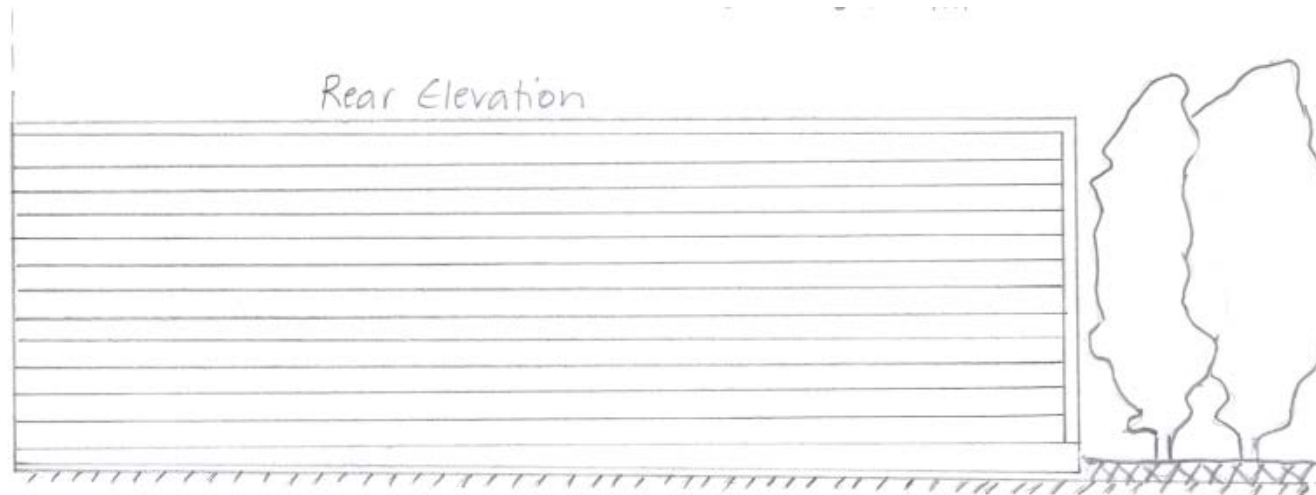

Rear Elevation

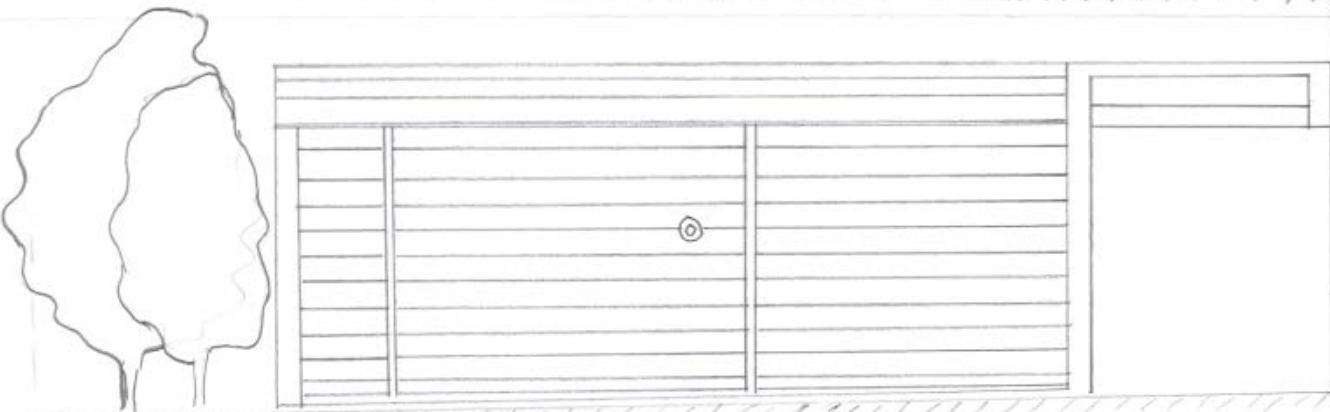

Front Elevation



Side Elevation

# Proposed site plan

