


MAJOR APPLICATIONS

19/0261/FUL – 74-82 Akeman Street

Site Location Plan

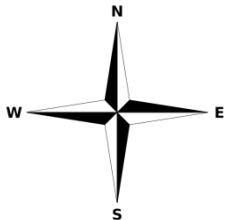


Proposed Site Plan



Street Elevations



1 Existing Street Elevation
1:500 @A3

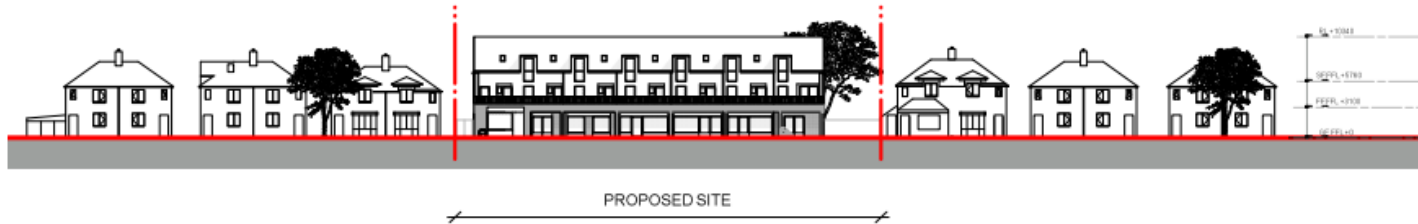

2 Proposed Street Elevation
1:500 @A3


Frontage Building elevations




Rear Building elevations



1 South Elevation

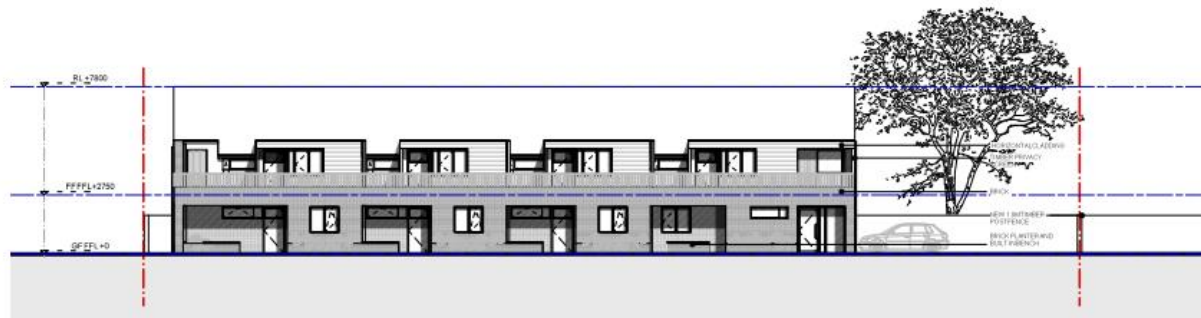

2 North Elevation

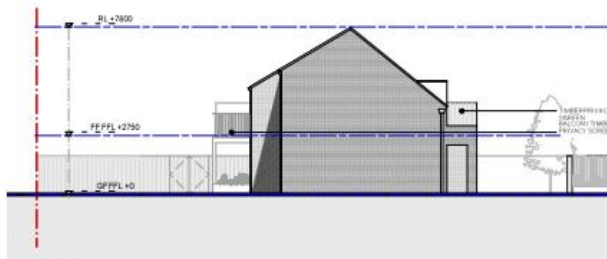



3 East Elevation




4 West Elevation

18/1859/FUL – 39 Akeman Street

Site Location Plan

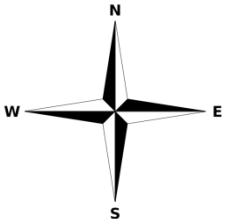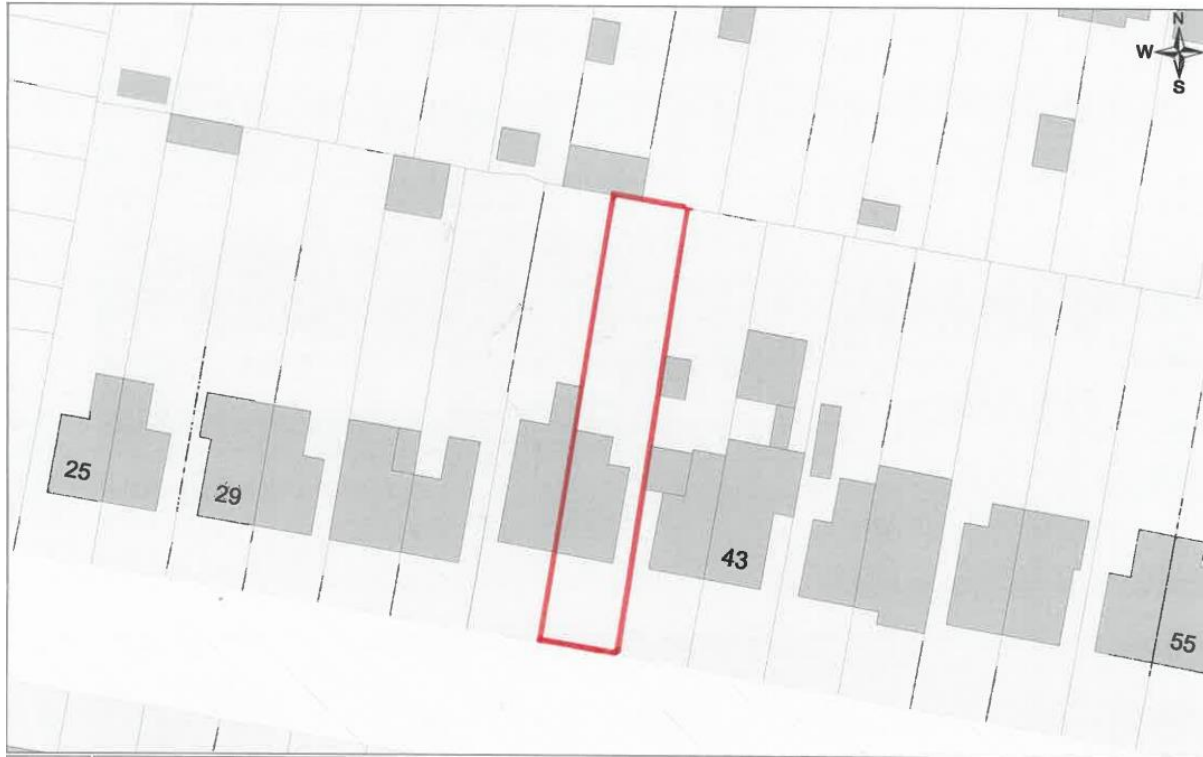


Existing and Proposed Floor Plans

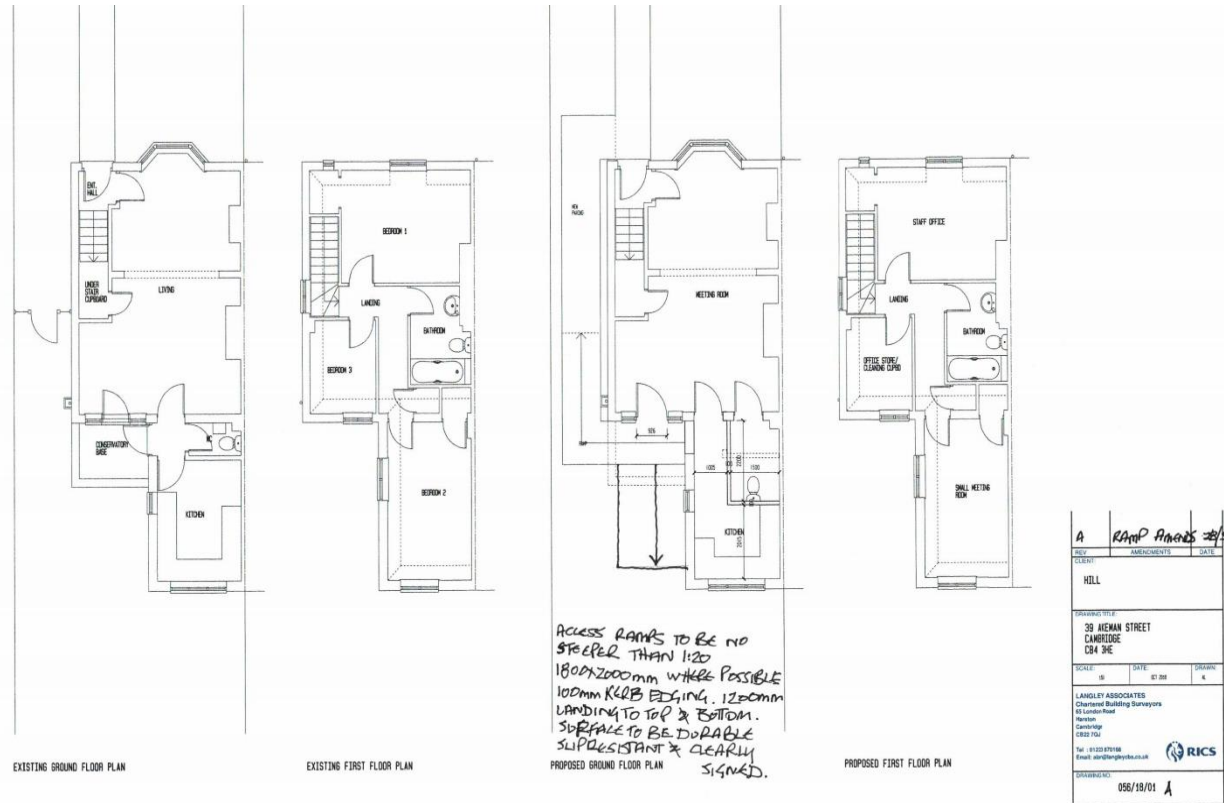

19/0263/FUL – Future Business Centre

Site Location Plan

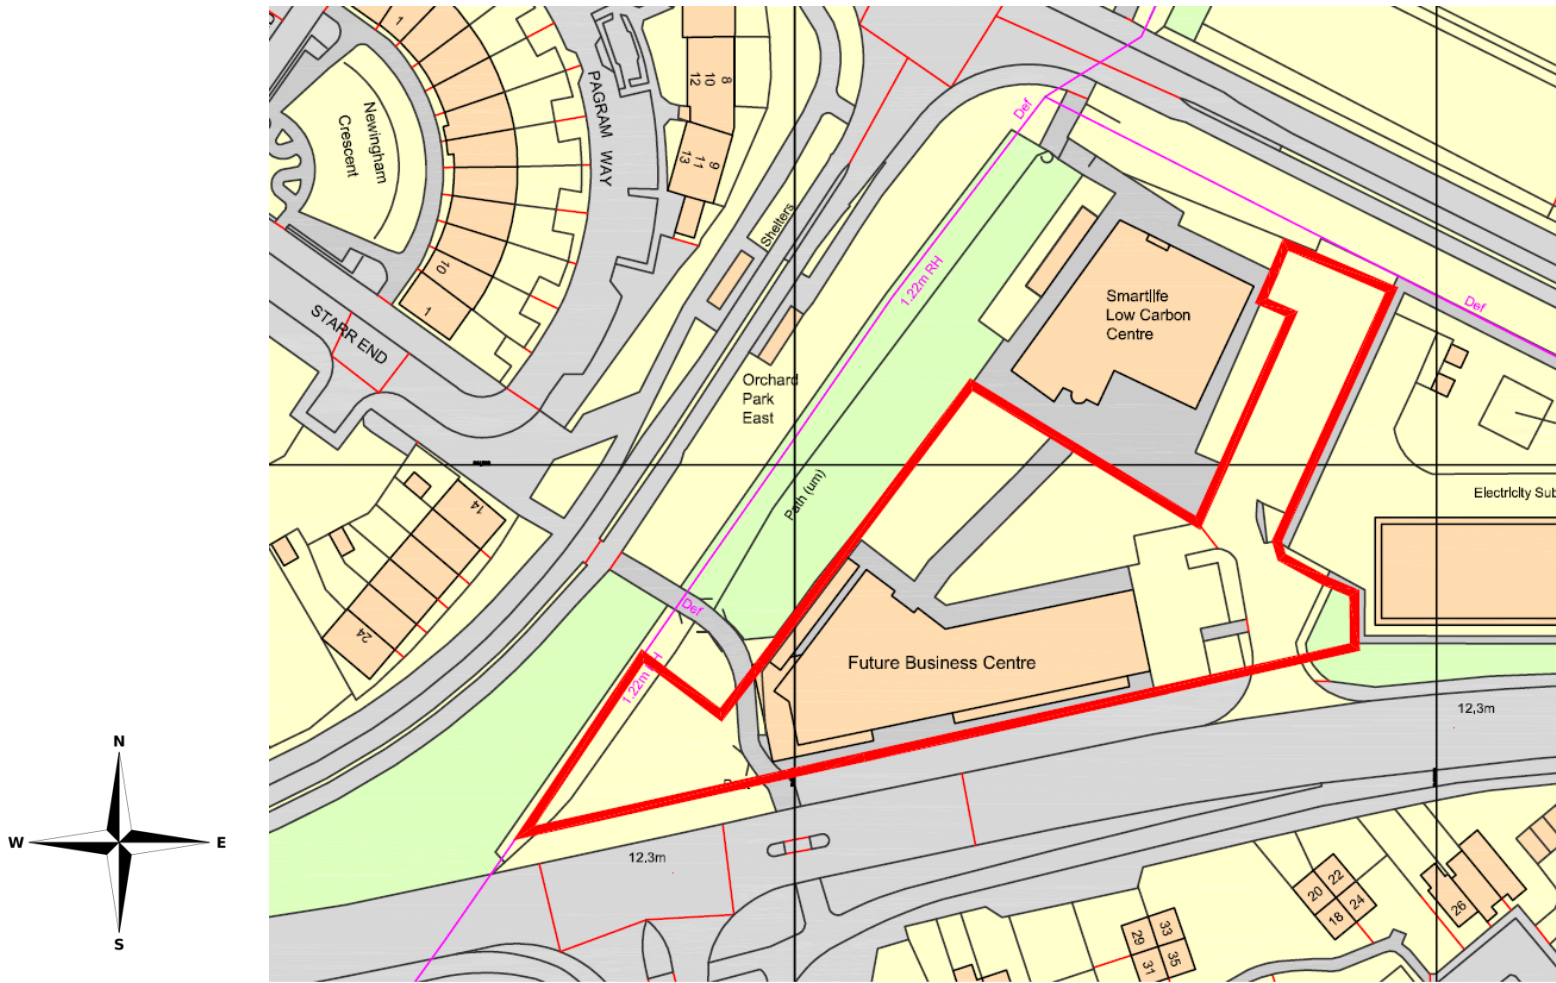

Proposed site plan



Proposed Elevations



South West Elevation (Side)

1:100



Courtyard South East Elevation


1:100




South East view




18/1520/FUL – 11 Napier Street

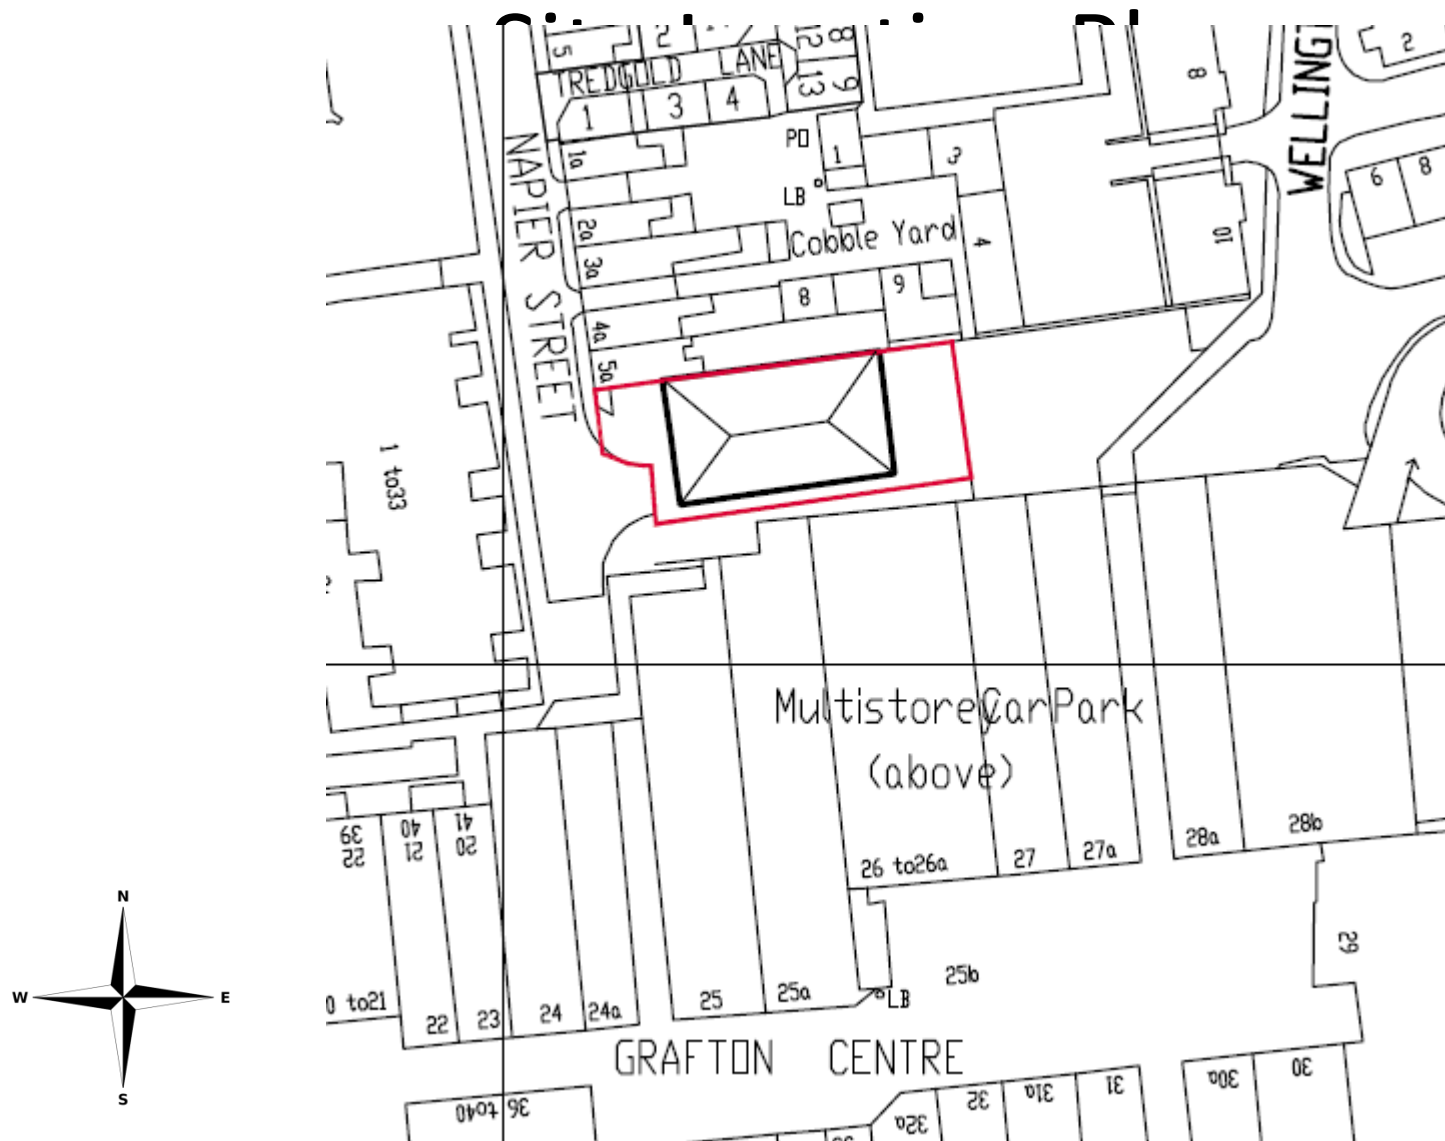

Proposed ground floor


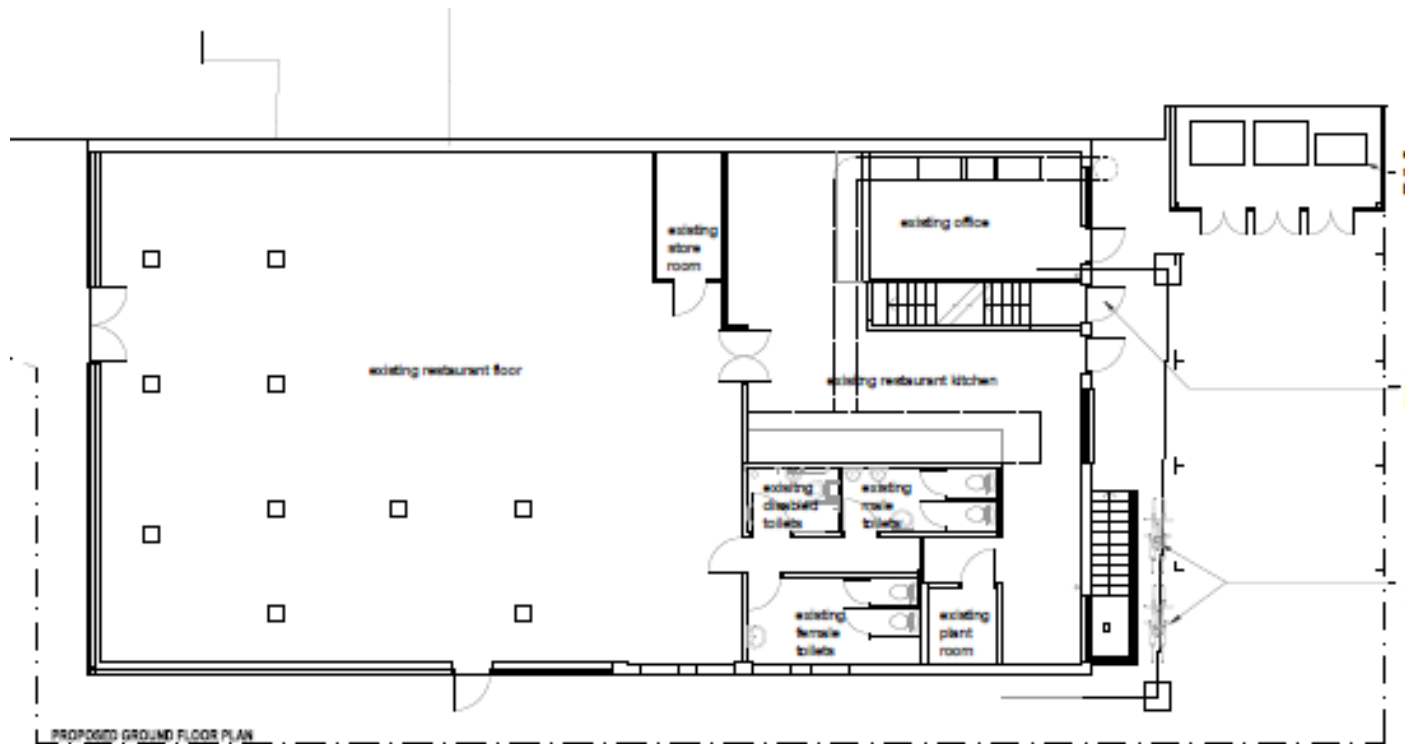


Proposed first floor

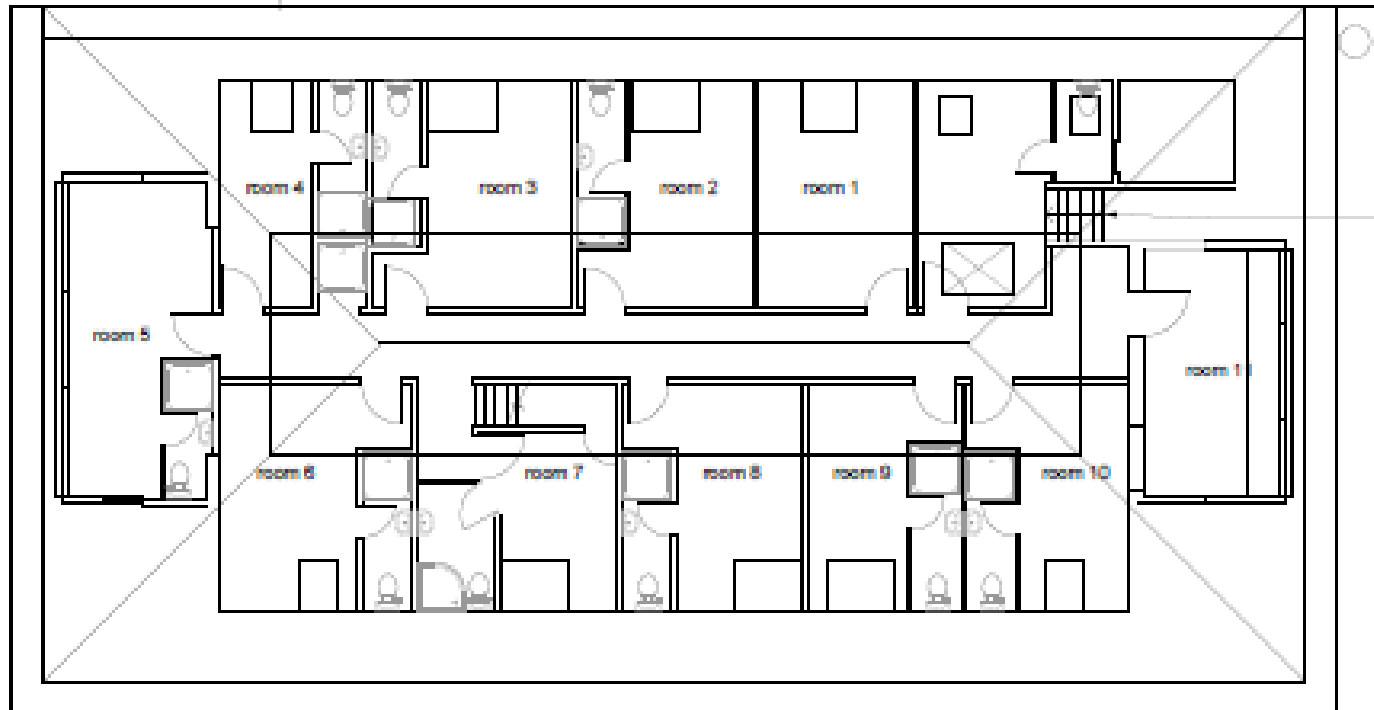


18/1887/FUL – 57 Peverel Road


Site Location Plan

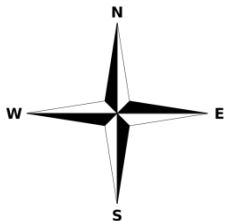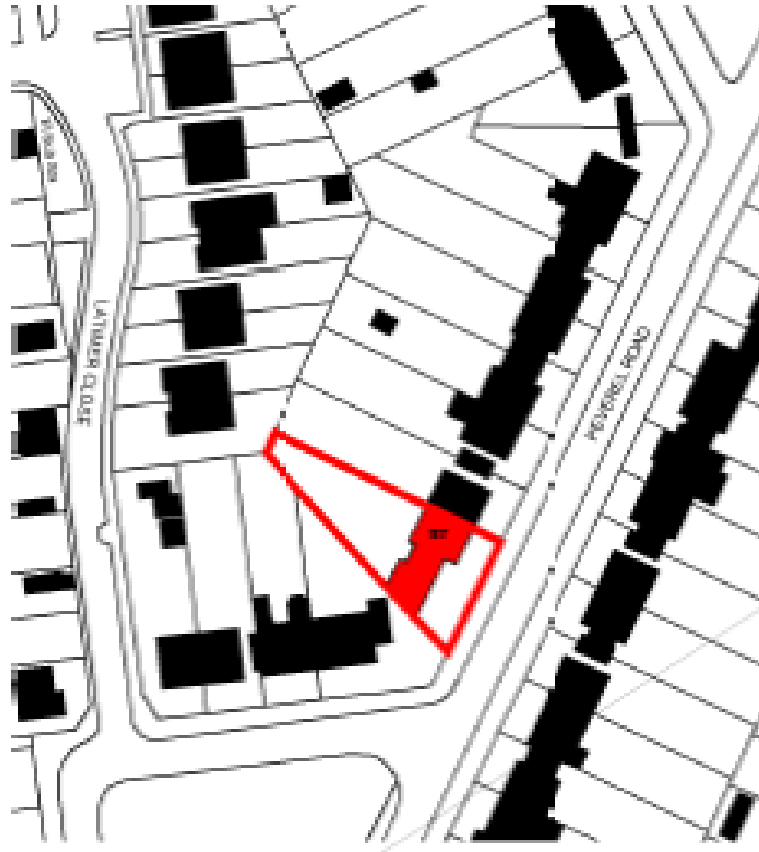

Proposed site and floor plans

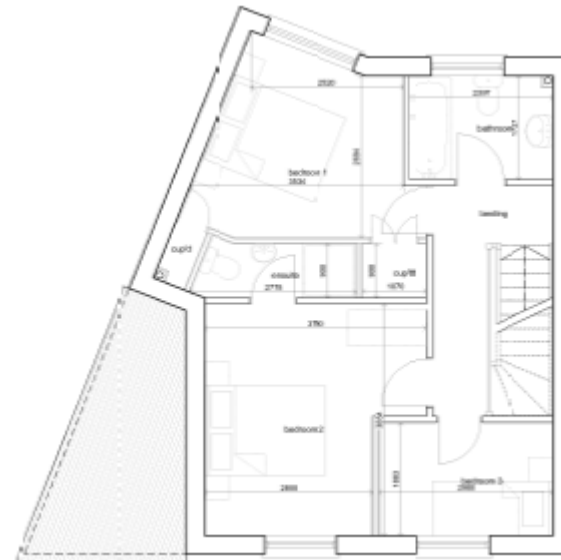

Proposed elevations



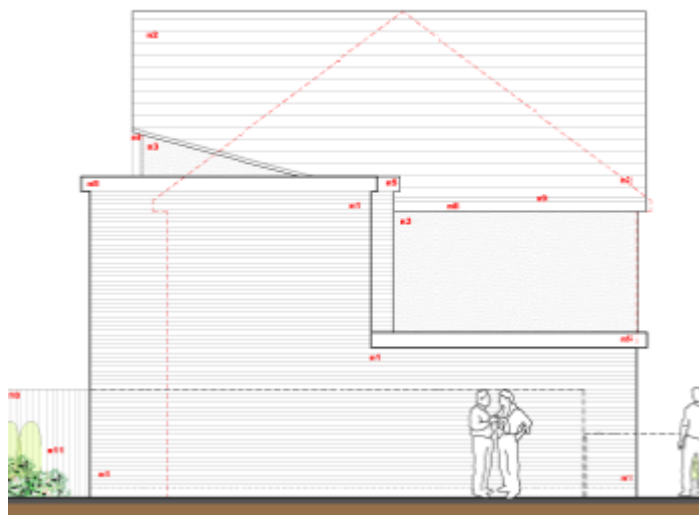


18/1952/FUL 6 Wilberforce Road


Site Location Plan

LOCATION PLAN


H.M. LAND REGISTRY			TITLE NUMBER	
			CD10203	
ORDNANCE SURVEY PLAN REFERENCE	COUNTY CAMBRIDGESHIRE AND ISLE OF ELY	SHEET	NATIONAL GRID TL 4359	SECTION A
Scale: 1:1250			© Crown copyright 1971	

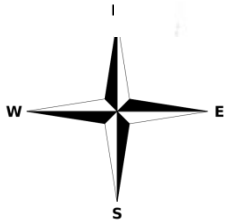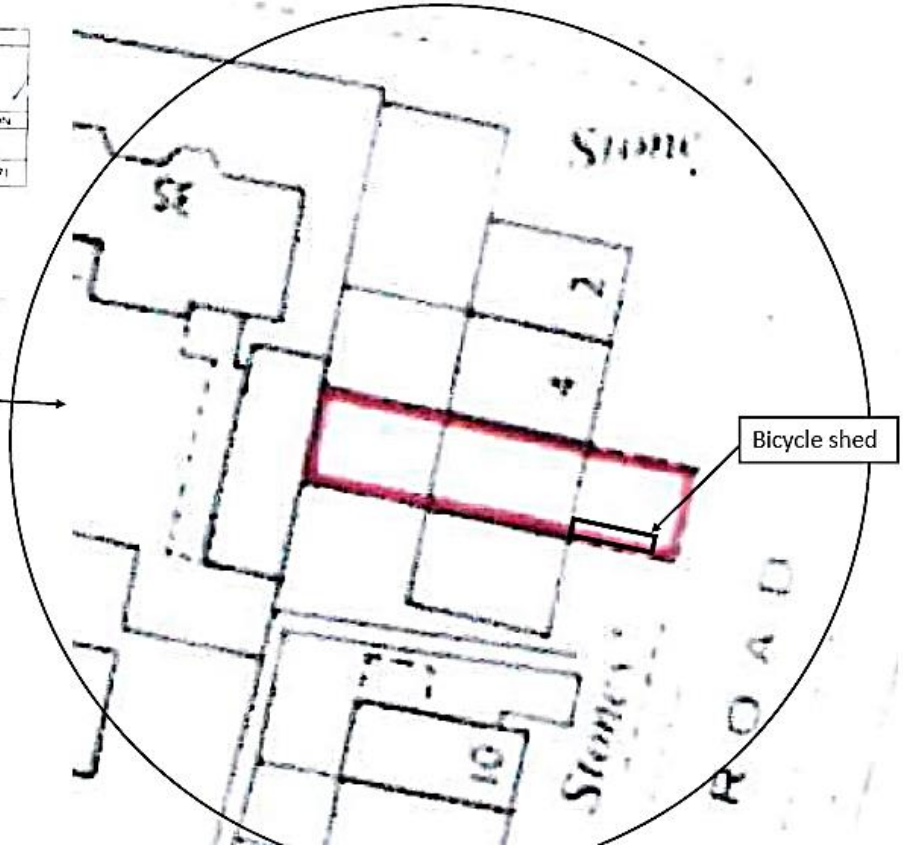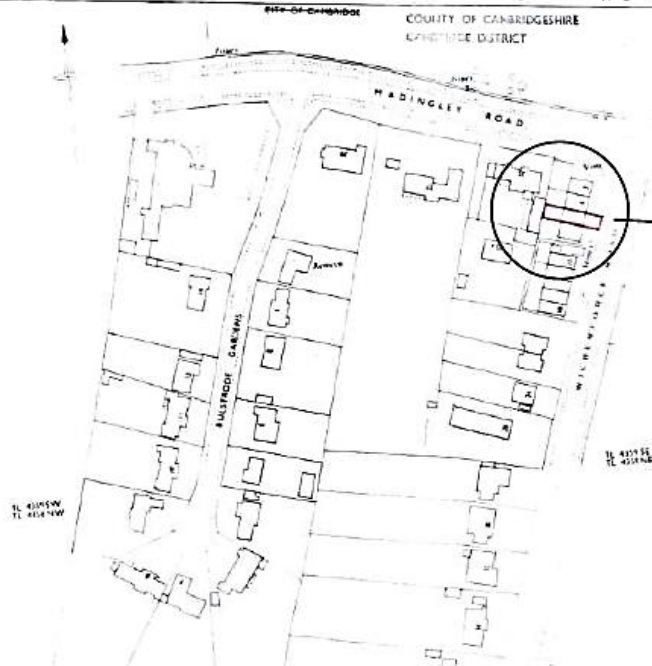

Proposed elevations

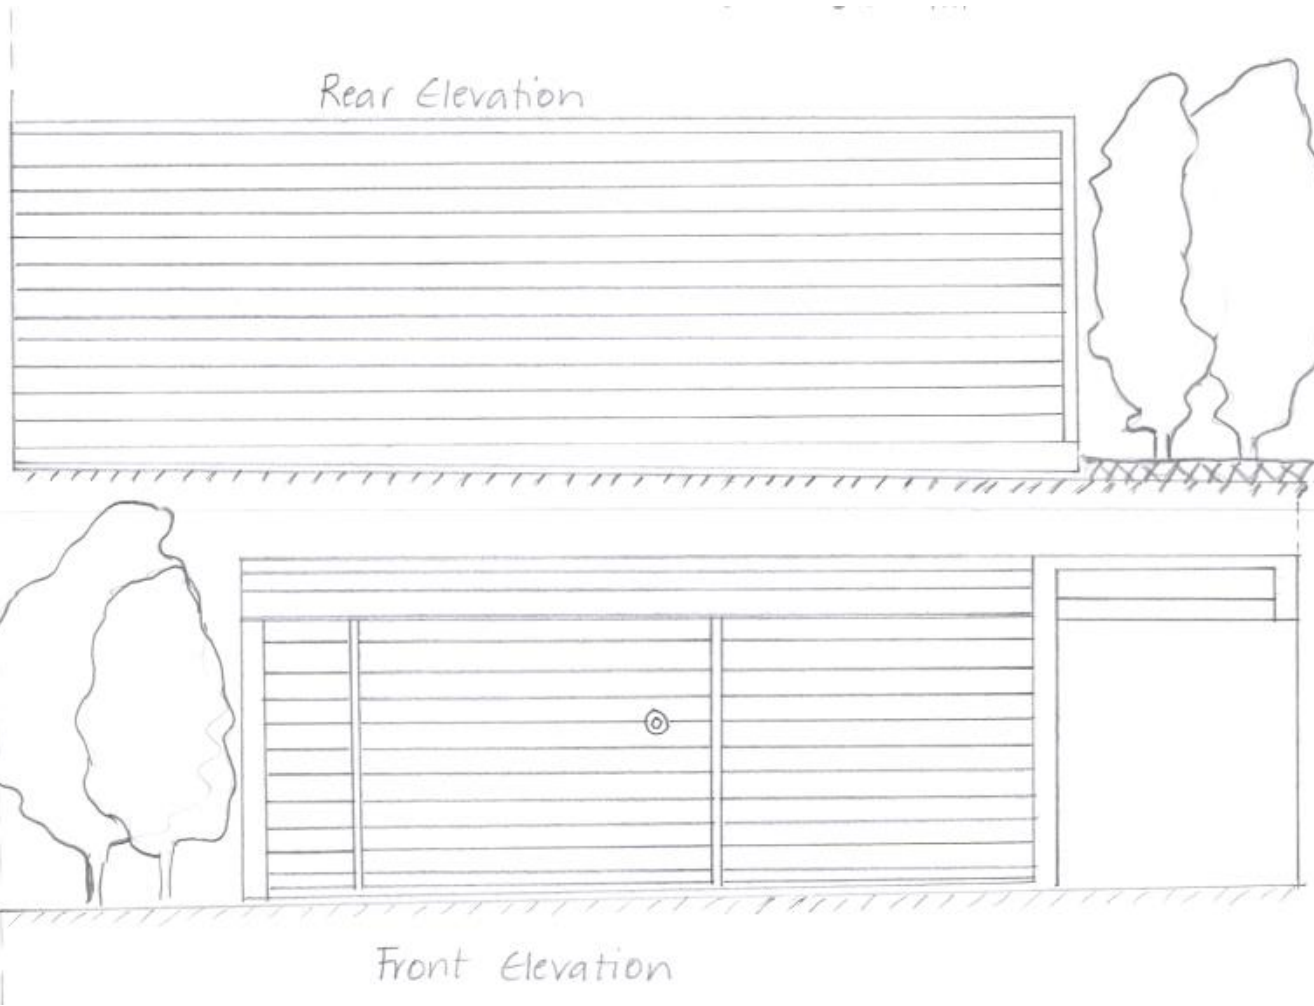

Proposed site plan

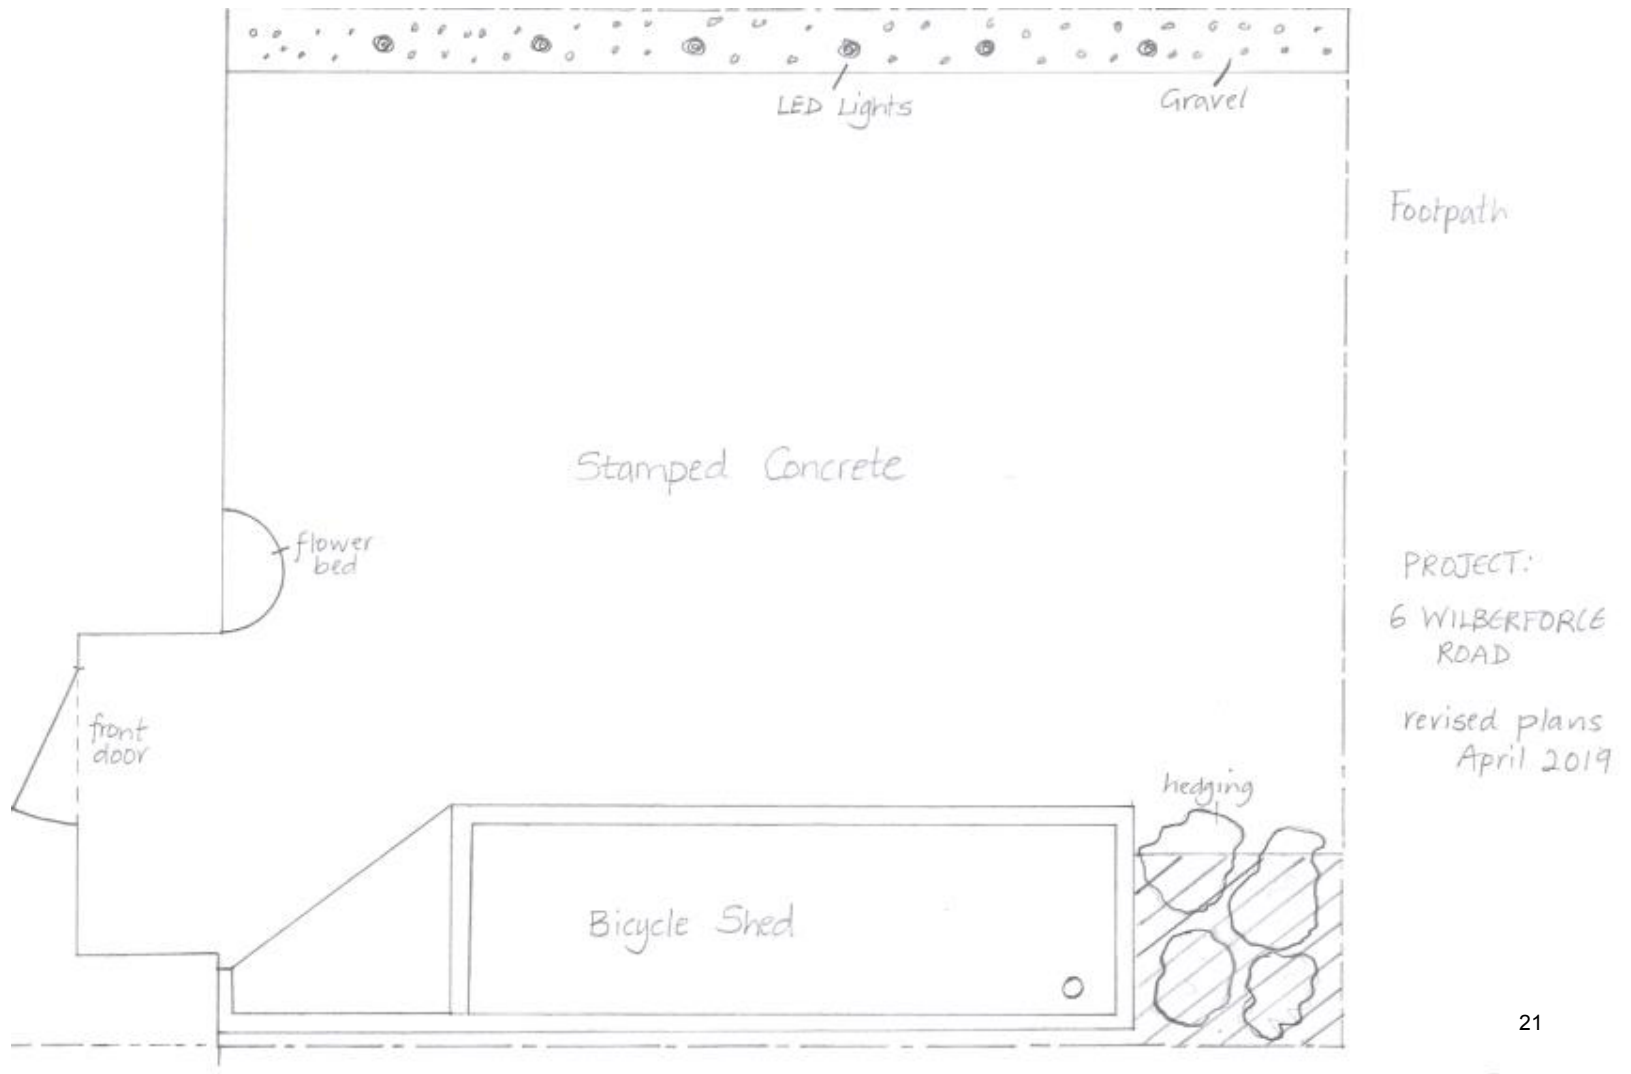

19/0015/FUL– 11 Hinton Avenue

Site Location Plan



Proposed site plan



Proposed floor plans and elevations



Proposed street scene



EXISTING STREET SCENE

