


SITE LOCATION PLAN
SCALE 1:10000 @ A1, 1:20000 @ A3



SITE LOCATION PLAN
SCALE 1:2500 @ A1, 1:5000 @ A3

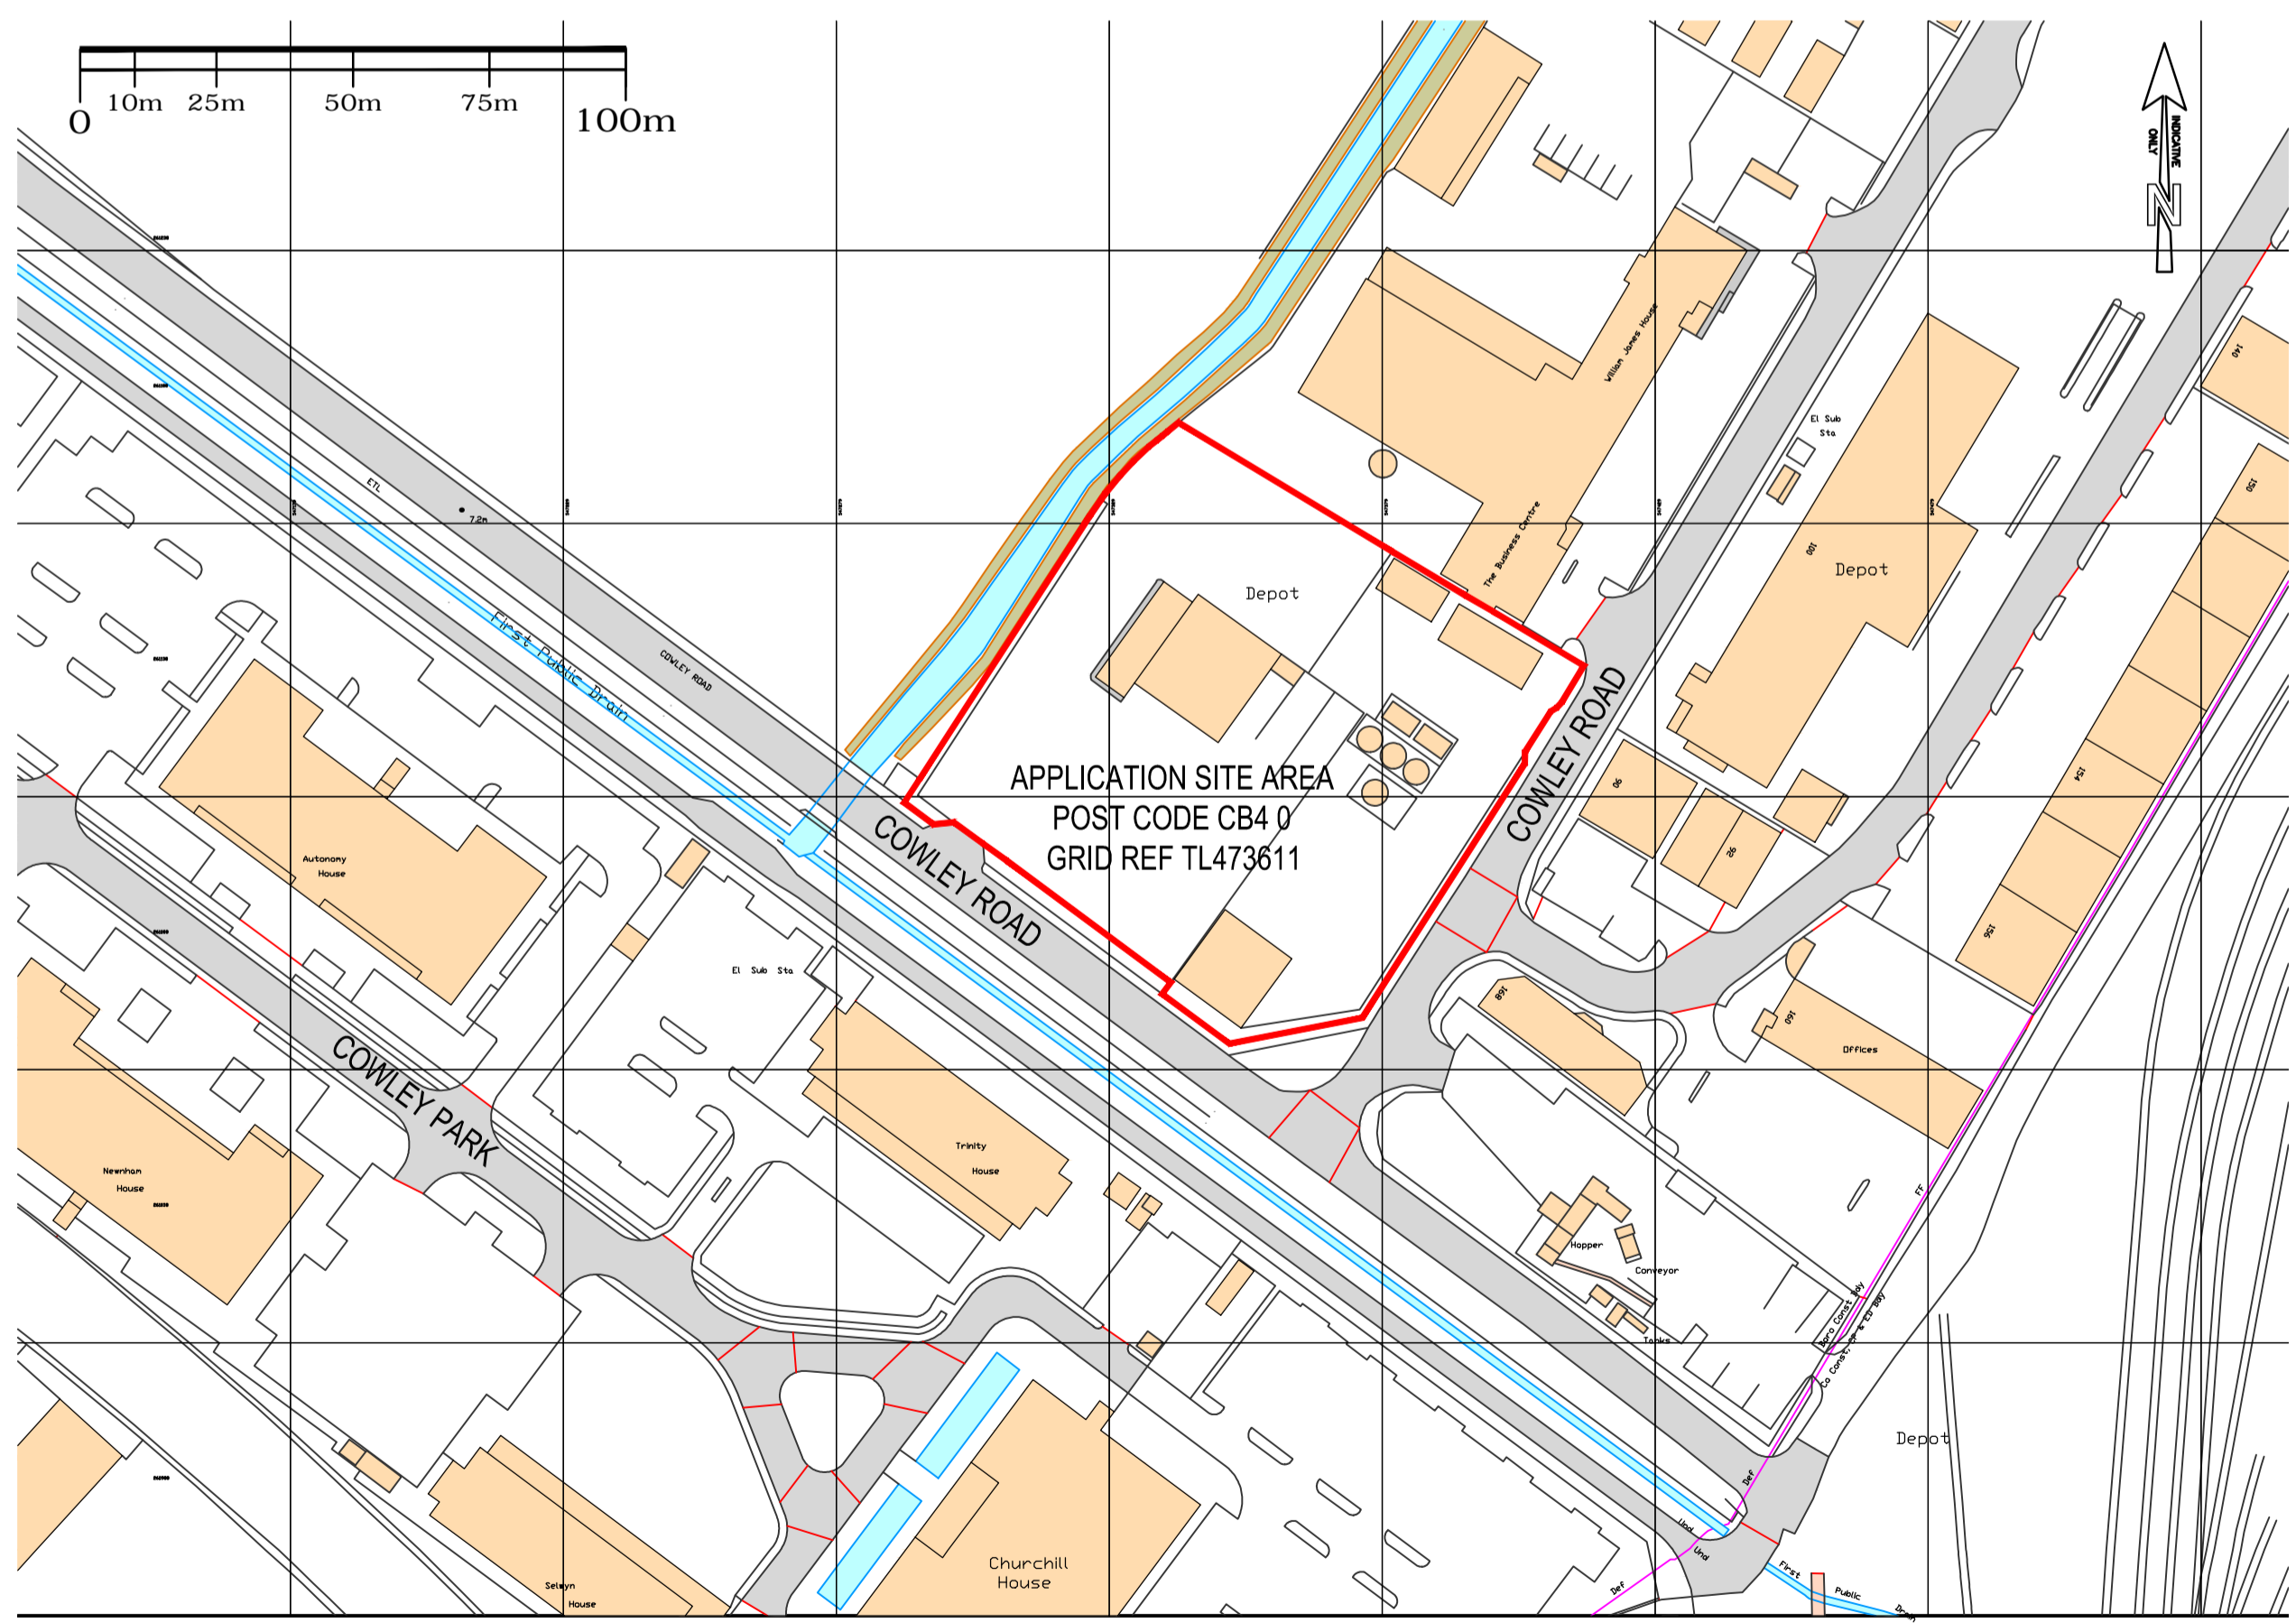

SITE LOCATION PLAN
SCALE 1:1250 @ A1, 1:2500 @ A3

GENERAL NOTES:

1. THIS DRAWING IS COPYRIGHT AND THE PROPERTY OF VEOLIA AND IS NOT TO BE COPIED IN WHOLE OR IN PART EXCEPT UNDER A WRITTEN AGREEMENT.
2. DETAILS SHOWN ON DRAWINGS ARE FOR REFERENCE PURPOSES ONLY.
3. THIS IS A CONCEPTUAL DRAWING SUBJECT TO DETAILED DESIGN BY A DESIGN & BUILD CONTRACTOR.
4. IN CASE OF ANY DISCREPANCY BETWEEN THE DRAWING AND THE WORKS INFORMATION, THE WORKS INFORMATION WILL TAKE PRECEDENCE AND THE CONTRACTOR WILL BE DEEMED TO HAVE INTENDED TO COMPLY WITH THE WORKS INFORMATION AND SHALL DO SO.
5. ALL DIMENSIONS AND LEVELS ARE TO BE CHECKED ON SITE BY THE CONTRACTOR PRIOR TO PREPARING ANY WORKING DRAWINGS OR COMMENCING ON SITE.

-	ISSUED FOR PLANNING	DR	TO	JB	02.09.10
Rev	Description of revision	Drawn	Chkd	App	Date

VEOLIA
ENVIRONMENTAL SERVICES
Design, Engineering and Construction,
2-12 Pentonville Road, London, N1 9HF
Tel: 020 7833 6473 Fax: 020 7837 7489

Project
CAMBRIDGE WTS

Title
**COWLEY ROAD WTS
SITE LOCATION PLAN**

	Initials	Date	Scale	Sheet size
Drawn	DR	02.09.10	AS SHOWN	A1
Checked	TO	02.09.10		
Approved	JB	02.09.10	© Copyright Reserved	

Job No. COWL
Drawing No. PENTDEC_COWL_100_001
Revision -

FOR PLANNING