

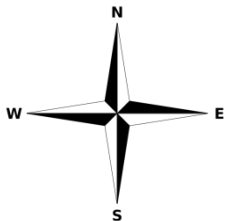
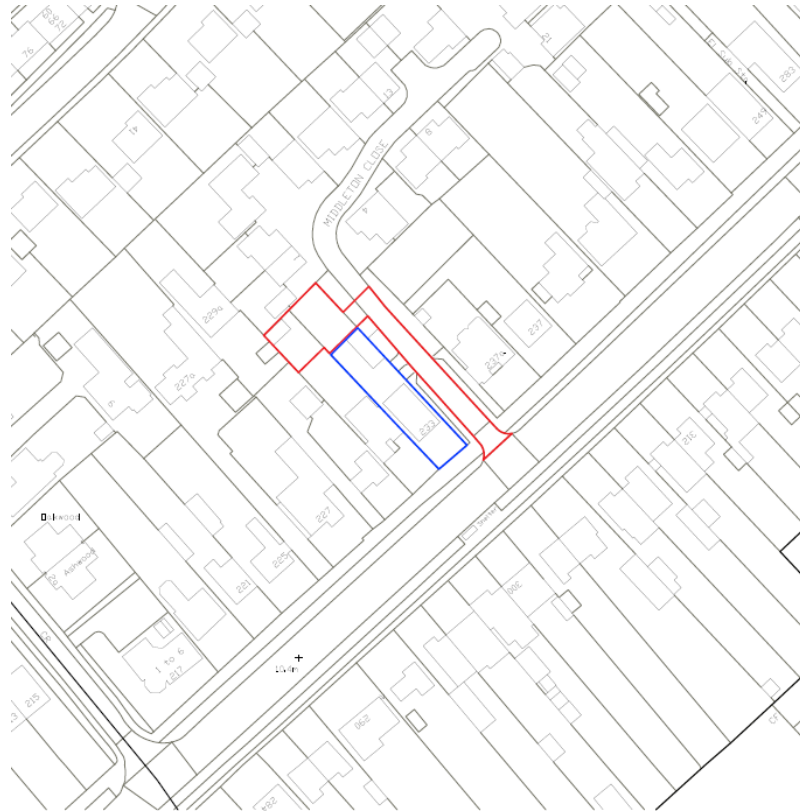


MINOR APPLICATIONS

19/1116/FUL – 233 Milton Road

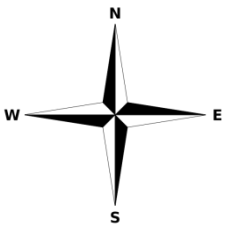

Proposed site plan

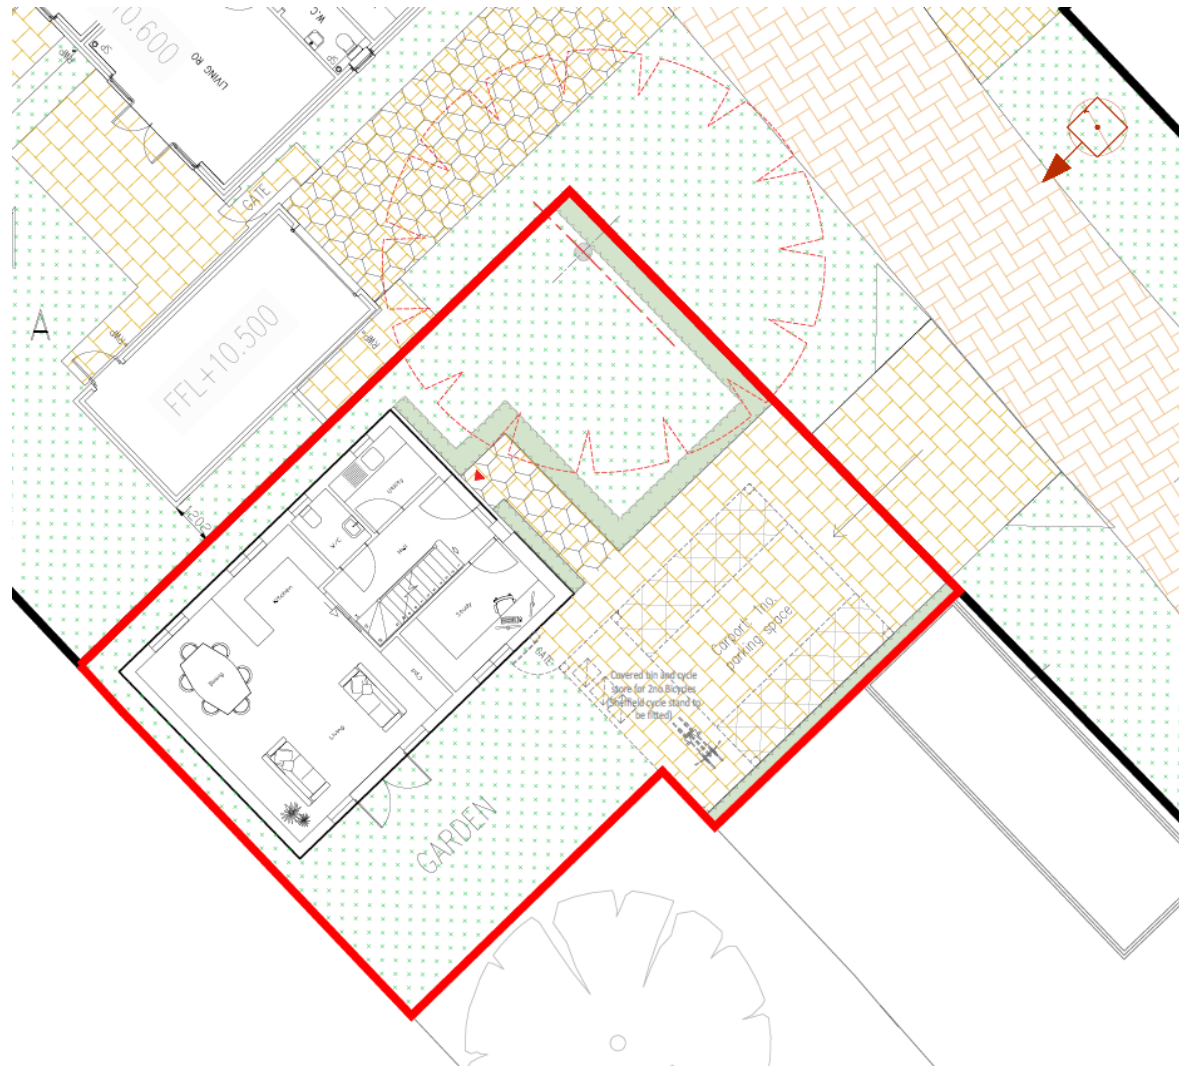

Proposed floor plans

NB: 1.7M TO SILL OF
ROOF LIGHTS TO
PREVENT OVERLOOKING


Ground Floor: 56.3 sqm

First Floor: 42 sqm


Master Bedroom: 19.3 sqm

Bedroom 2: 8.3 sqm

Total GIA = 98.3 sqm

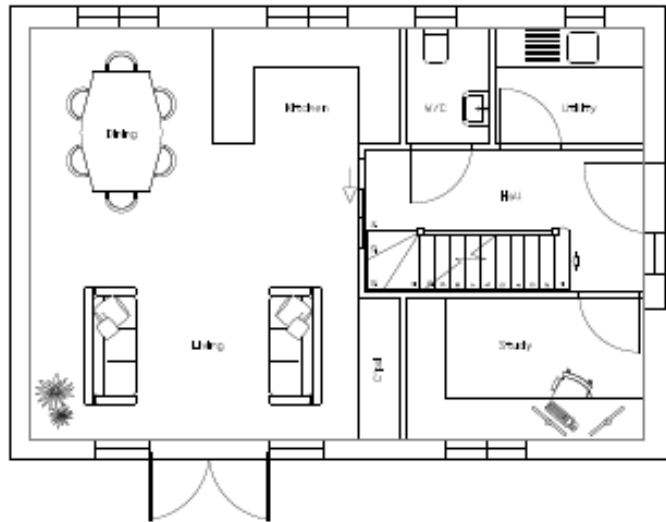


GROUND FLOOR PLAN

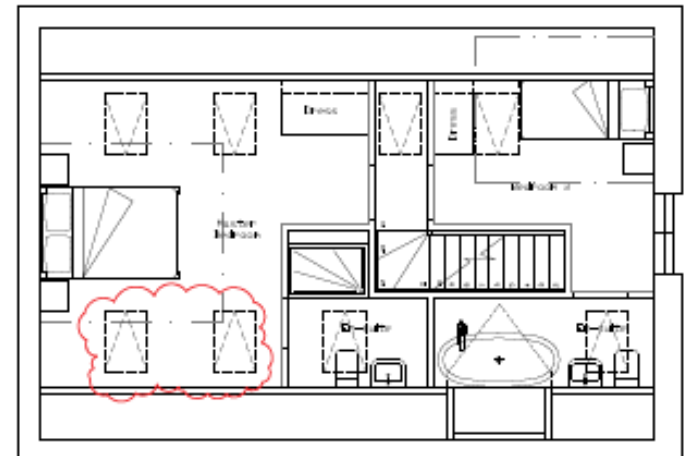

FIRST FLOOR PLAN

Proposed elevations

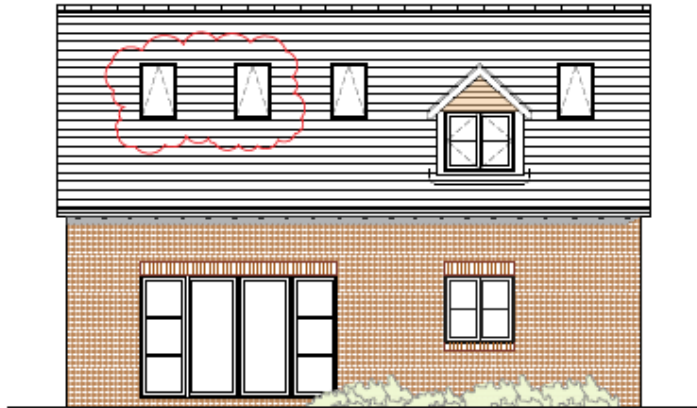


SOUTH EAST ELEVATION



NORTH EAST ELEVATION




NORTH WEST ELEVATION

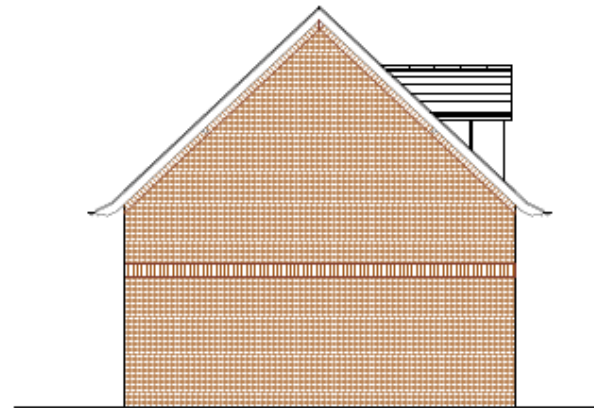


SOUTH WEST ELEVATION


19/0971/REM – 39A Almoners Avenue

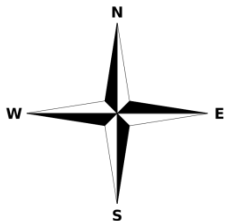


Proposed site plan

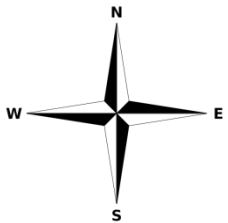

Proposed floor plans

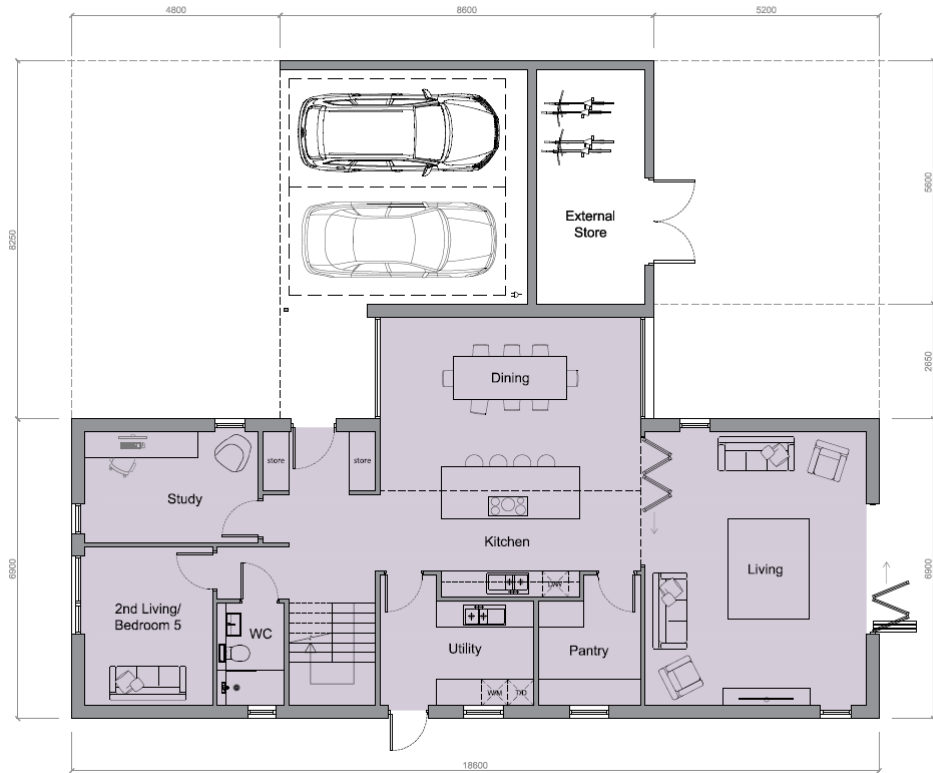

Ground Floor

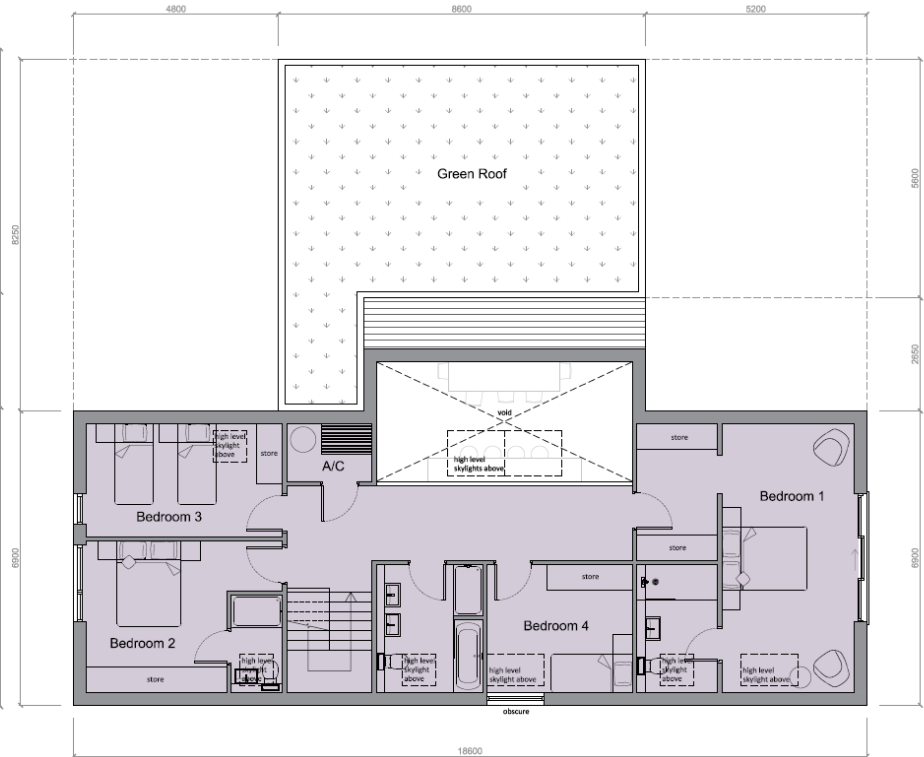


First Floor

Proposed elevations




FRONT (NORTHEAST) ELEVATION

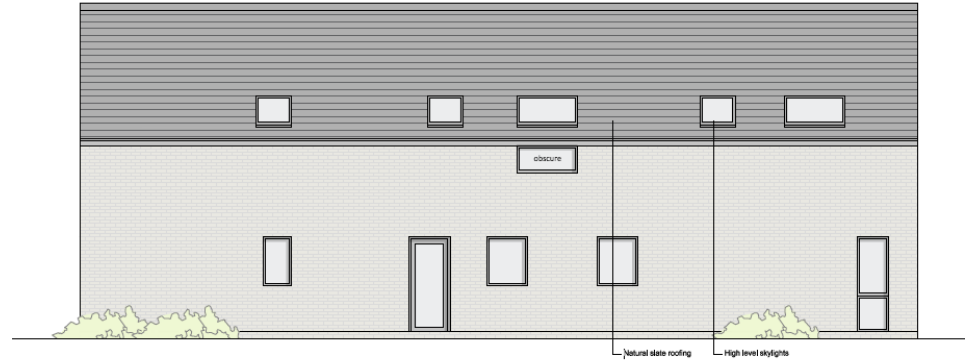

SIDE (NORTHWEST) ELEVATION





REAR (SOUTHWEST) ELEVATION

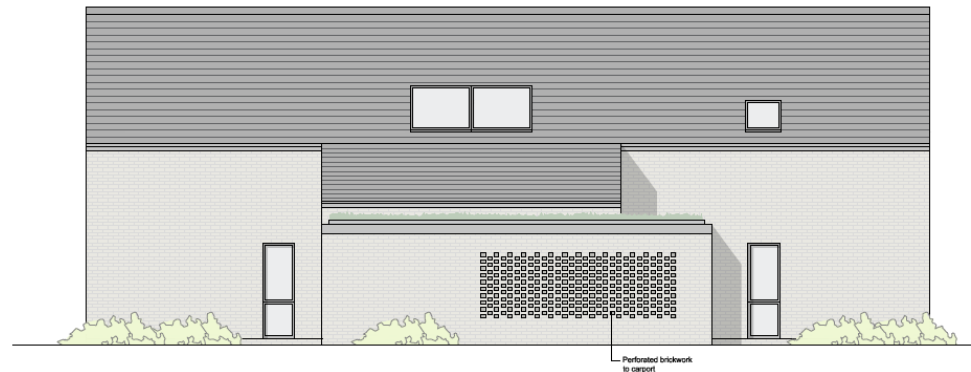

SIDE (SOUTHEAST) ELEVATION

TIMBER BIN STORES

Scale: 1:50
- provided on site out of the public view for both proposed dwellings

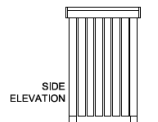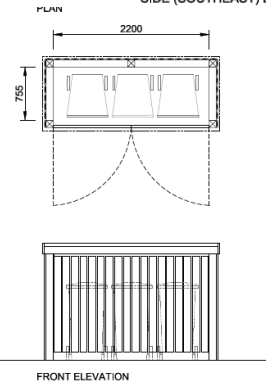

3D visuals



View of approach past 39a Almoners Avenue's garage



Indicative Site Section



View of proposed dwellings approach





View of house from 39a Almoners Avenue




Aerial View from south


19/1647/FUL – 140 Queen Ediths Way

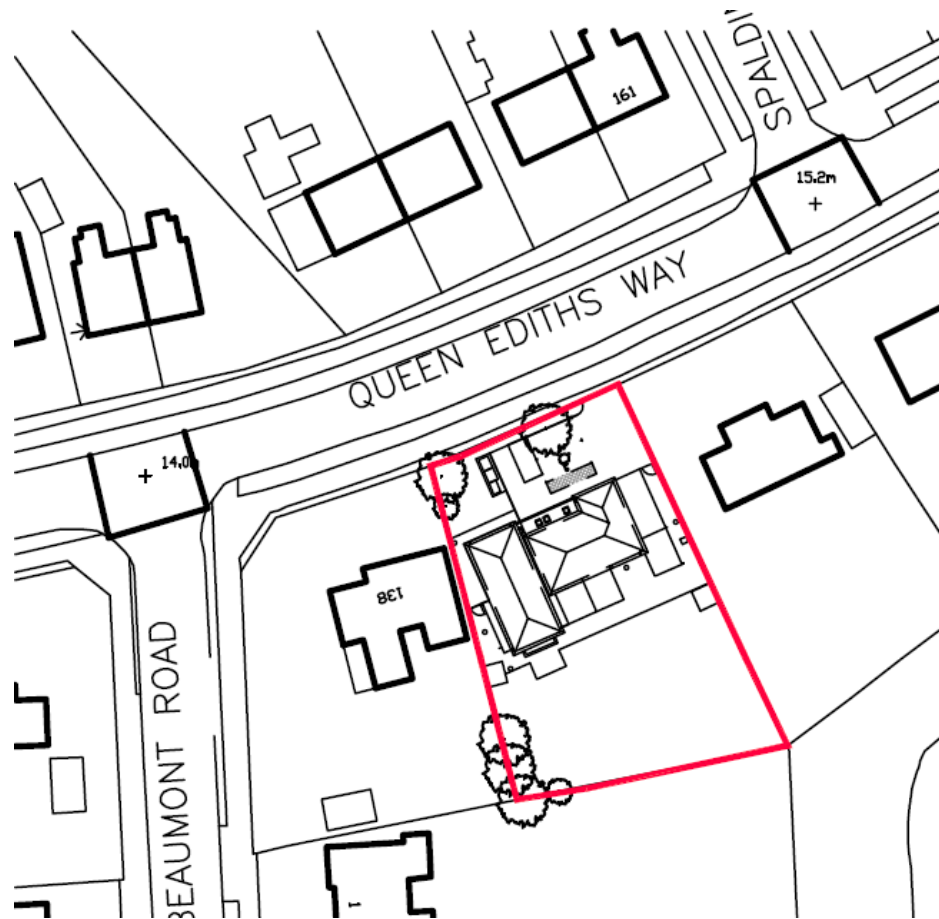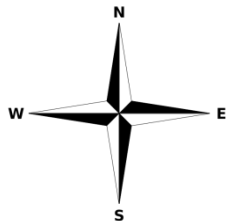

Existing floor plans


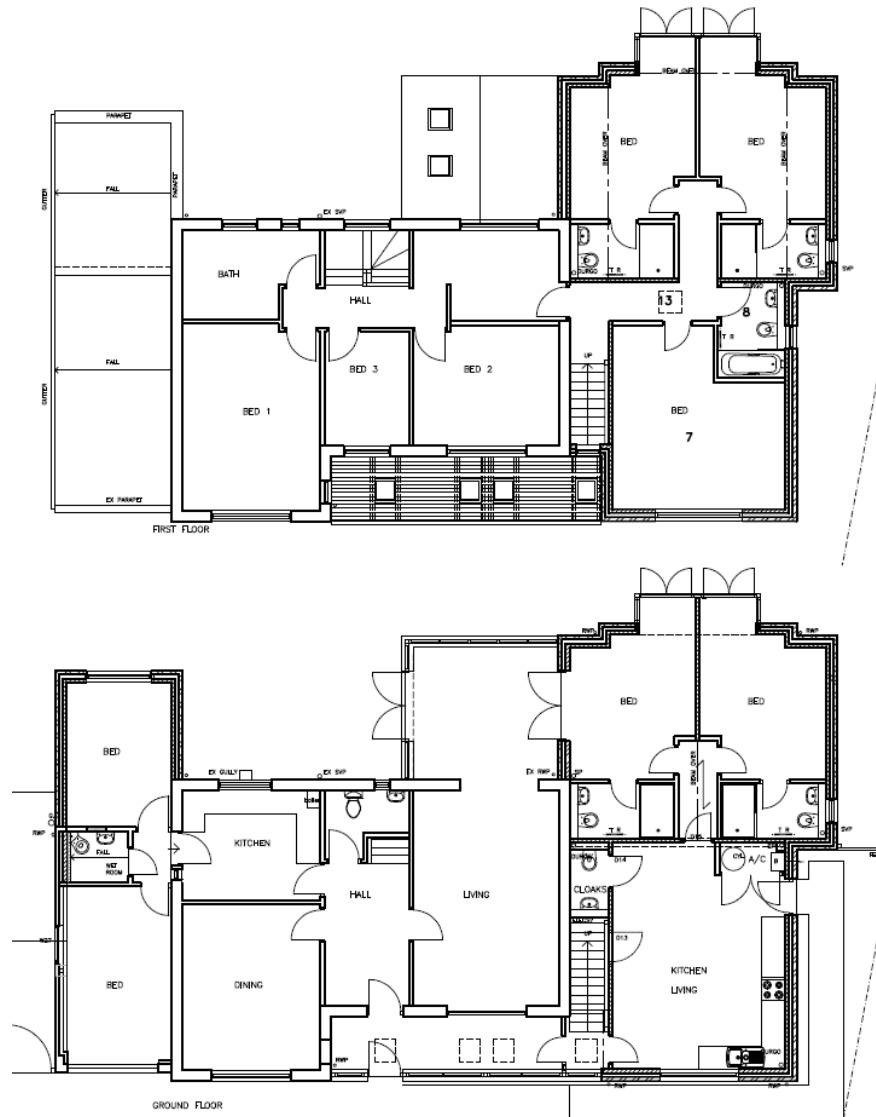


Proposed site plan

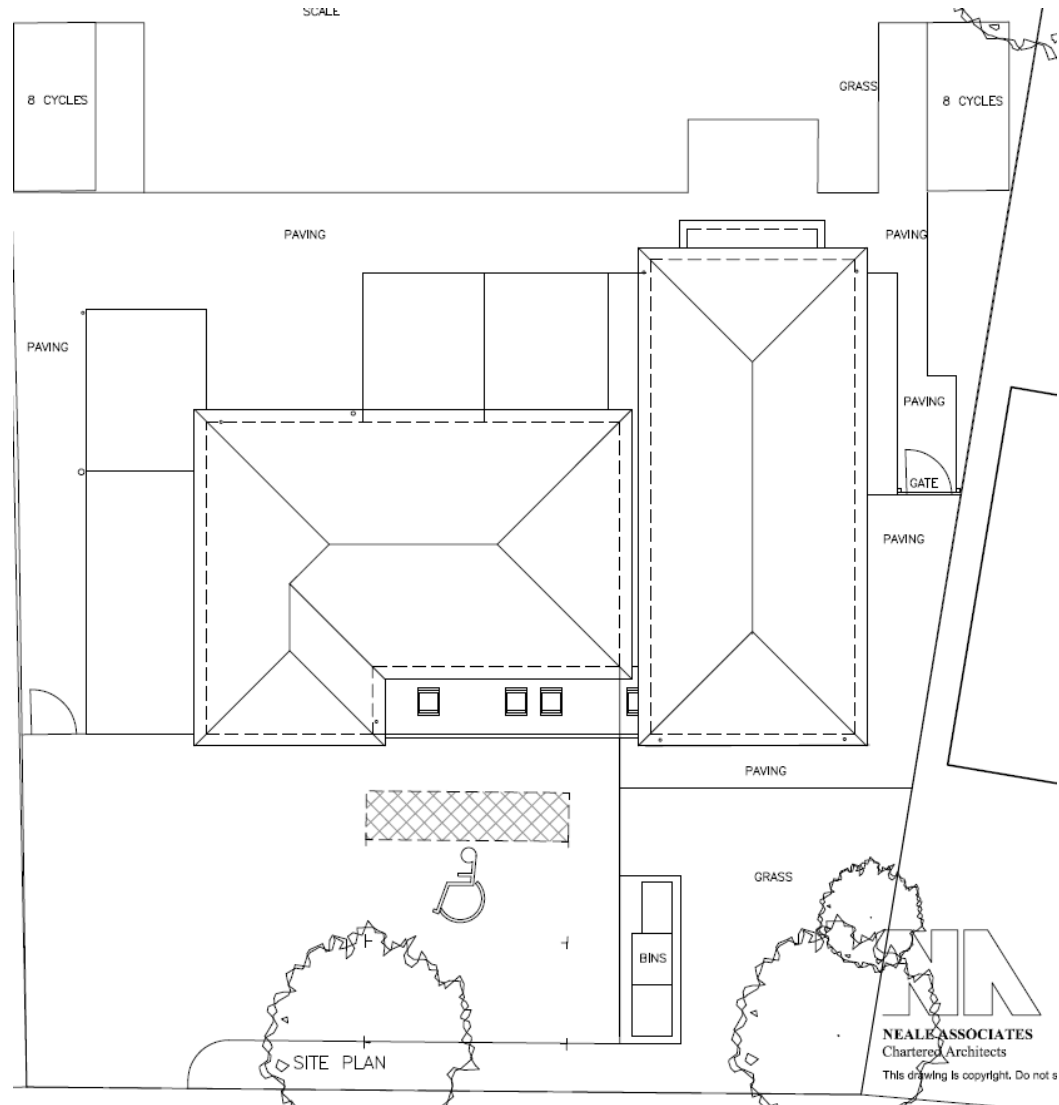



Proposed floor plans

Ground floor

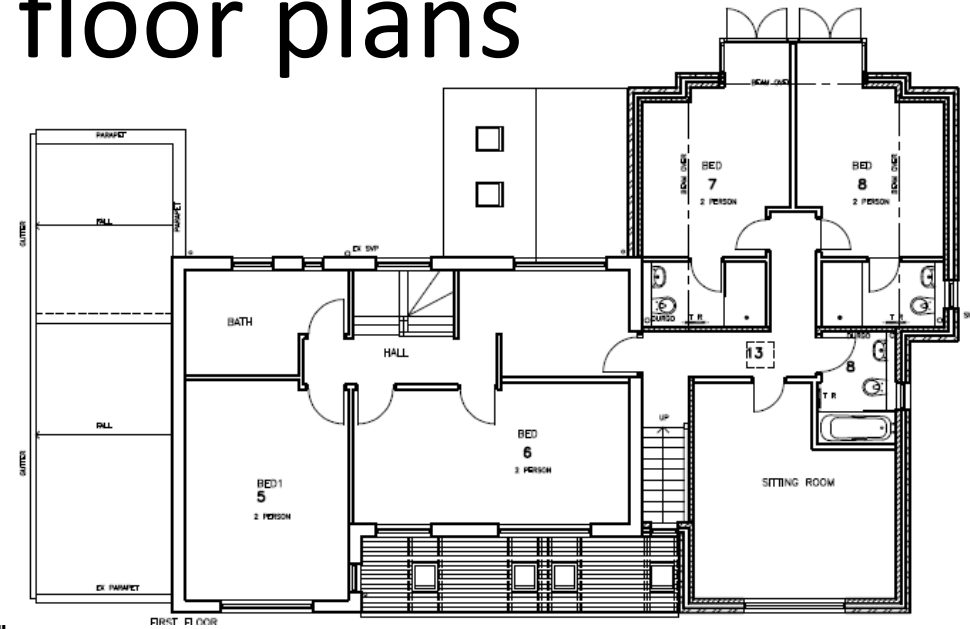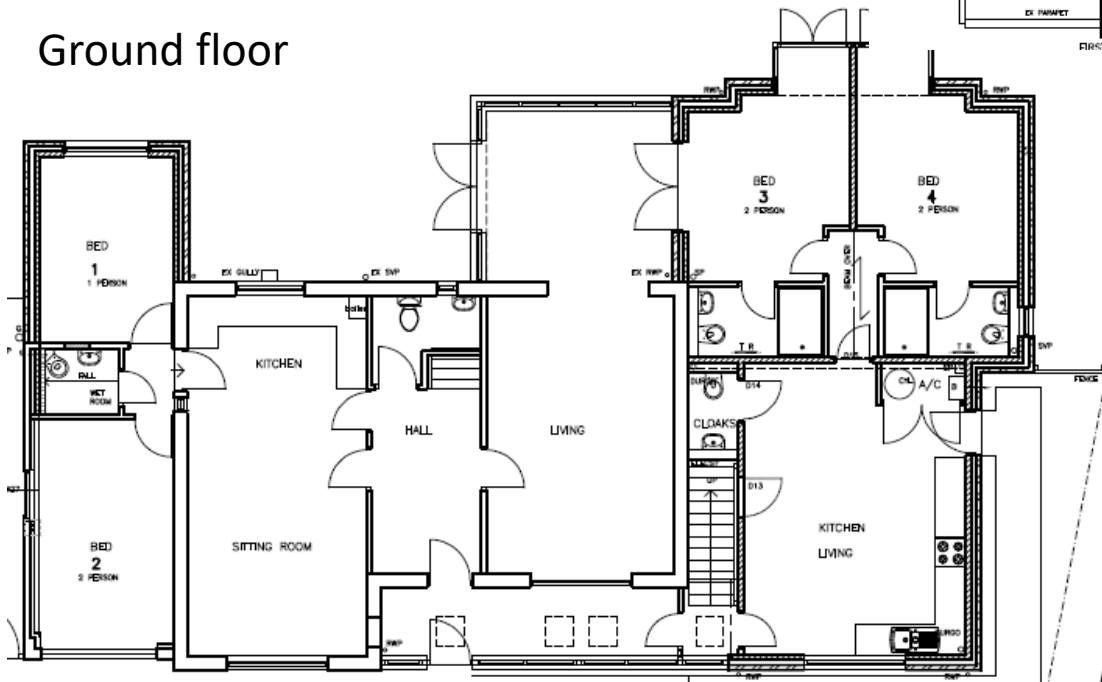

First floor

Proposed bin and bike stores

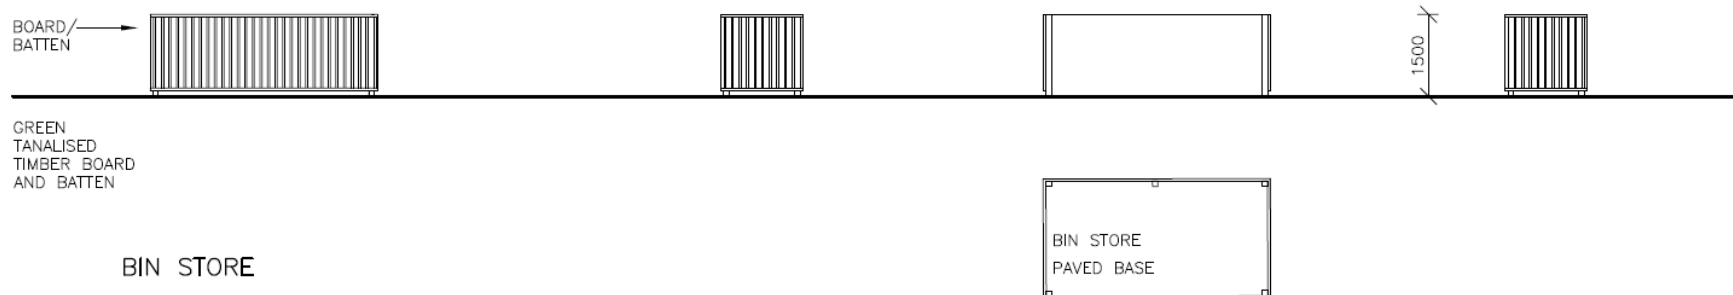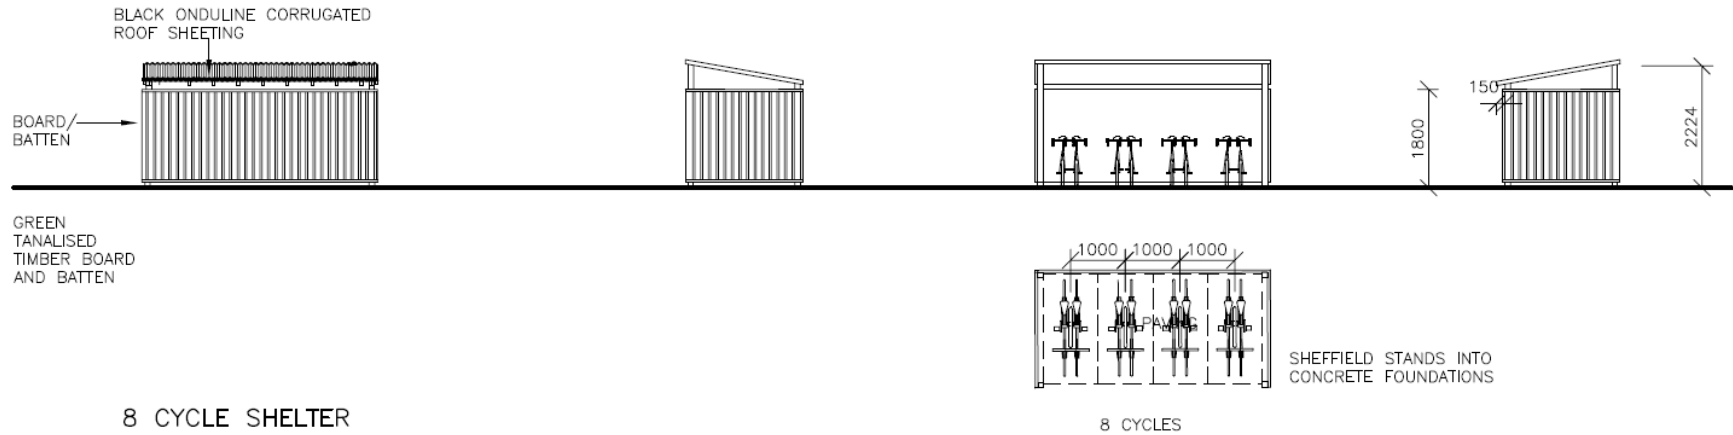

19/0698/FUL – 25A Mowbray Road



Existing Site Plan SCALE 1-500@A1

Proposed Site Plan




Proposed Elevations




Proposed Front Elevation SCALE 1-100@A1



Proposed Rear Elevation SCALE 1-100@A1

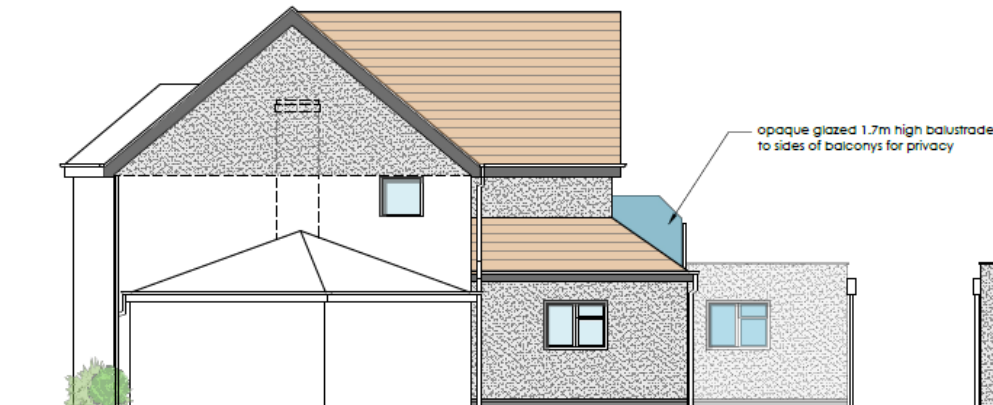


Proposed Side Elevation SCALE 1-100@A1

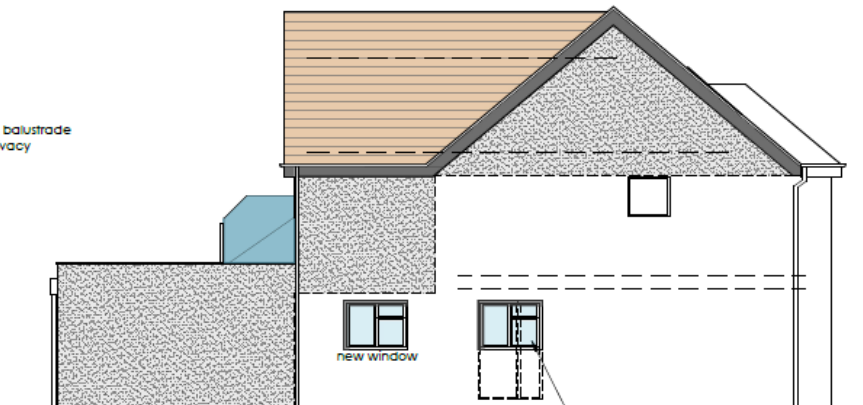


Proposed Side Elevation SCALE 1-100@A1


Proposed Floor Plans

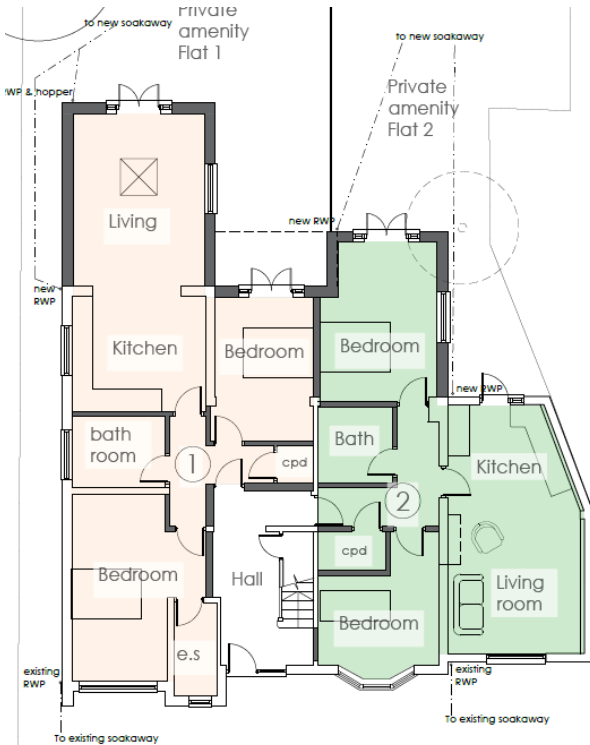

Proposed Ground Floor Plan SCALE 1:100@A1

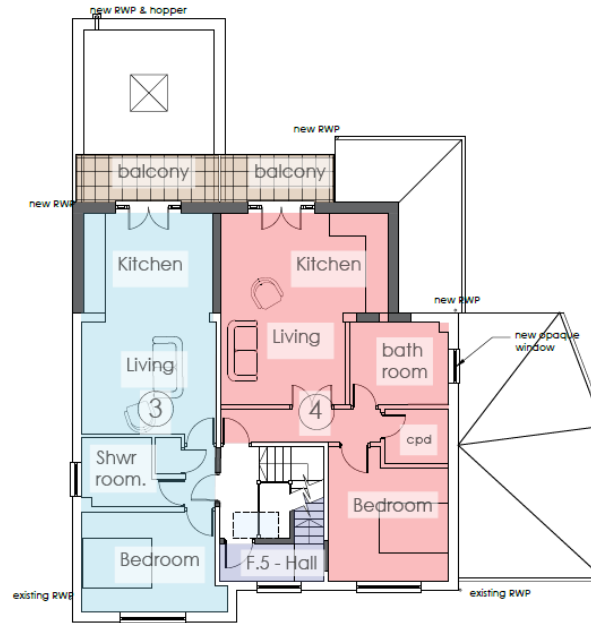


Proposed First Floor Plan SCALE 1:100@A1

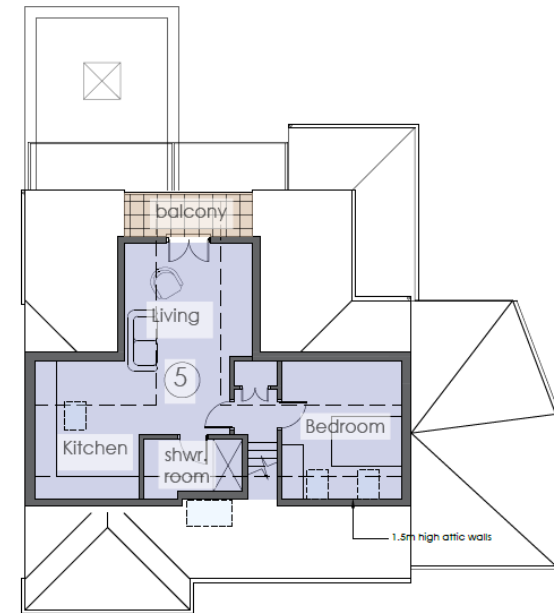

Proposed Second Floor Plan SCALE 1:100@A1

Proposed bin and bike store and side elevation

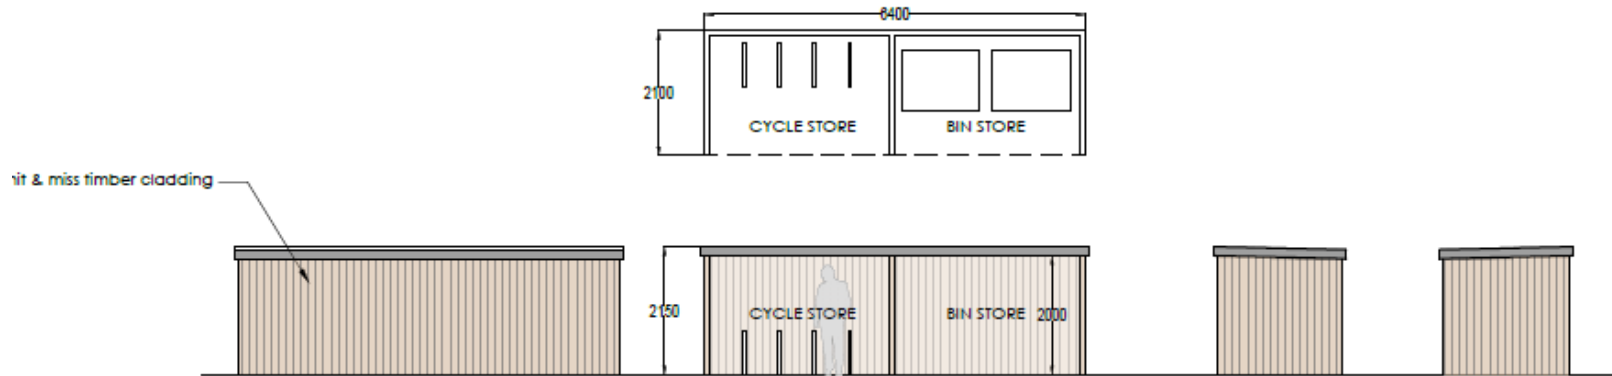

Bin & Cycle Store Plans and Elevations

