



FRONT ELEVATION

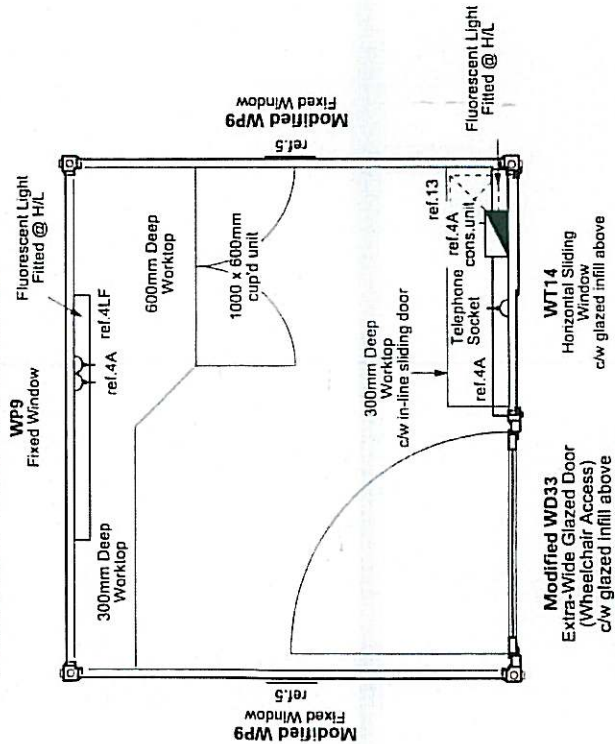

PLAN VIEW

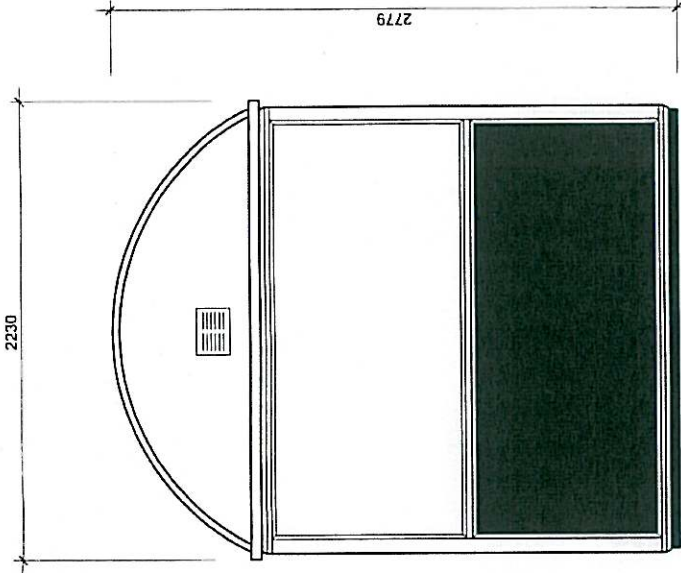

SIDE ELEVATION

NOTES:
 Colour - Wall Panels : Non - Standard 'Black' BS 4800 (00 E 53)
 Roof: Cartelon Aluminium Framed - Domed
 Framework : Natural anodised aluminium.
 Colours shown on this drawing are for illustrative purposes only.
 Base fixing bolts supplied as standard (base fix and seal by others).

GLASDON
GLASDON MANUFACTURING LIMITED
 Poulton Business Park • Poulton-le-Fylde • Lancashire • FY6 8JW
 Tel: 01253 891131 • Fax: 01253 891923
 e-mail: sales@glasdon-manufacturing.co.uk
 website: www.glasdon.com

Title: 1 No. 2.4 x 2.1m (Clear Internal Dimensions) Warrior Bus Supervisors Kiosk
Cambridgeshire County Council

Drawn By: D Squire	Scale: 1:25
Date: 23/03/07	Original Drawing Size: A3
Drawing No: BH37904	

Glasdon: This drawing is issued on the condition that it is not copied, reproduced or disclosed to a third party either wholly or in part without the consent in writing of Glasdon Manufacturing Limited.

11 / 0263 / FU1



CAMBRIDGE
CITY COUNCIL
- 6 APR 2011
DEVELOPMENT
CONTROL



11/02/63 / FULHAM BRIDGE CITY COUNCIL

8 APR 2011

DEVELOPMENT CONTROL

LAYOUT PLAN
Existing trees shown in vicinity of proposed bus supervisors kiosk only.

06/1205/190
ST/CENTRAL AREA COMMITTEE
APPROVED
DATE: 12/11/05

Date	Ref.	Revisions
11/11/05	A	TAXI RANK AMENDMENTS
11/11/05	B	BUILDOUT AMENDMENTS
11/11/05	C	STAFF KIOSK SIZE & LOCATION AMENDED


Cambridgeshire County Council
Environment & Community Services

CAMBRIDGE CORE TRAFFIC SCHEME
STAGE 4

PARKSIDE BUS STOP & TAXI LAYOUT

Scale	Project	Date
1:500	TB	SRM 07/11/05

CCTSS4/021

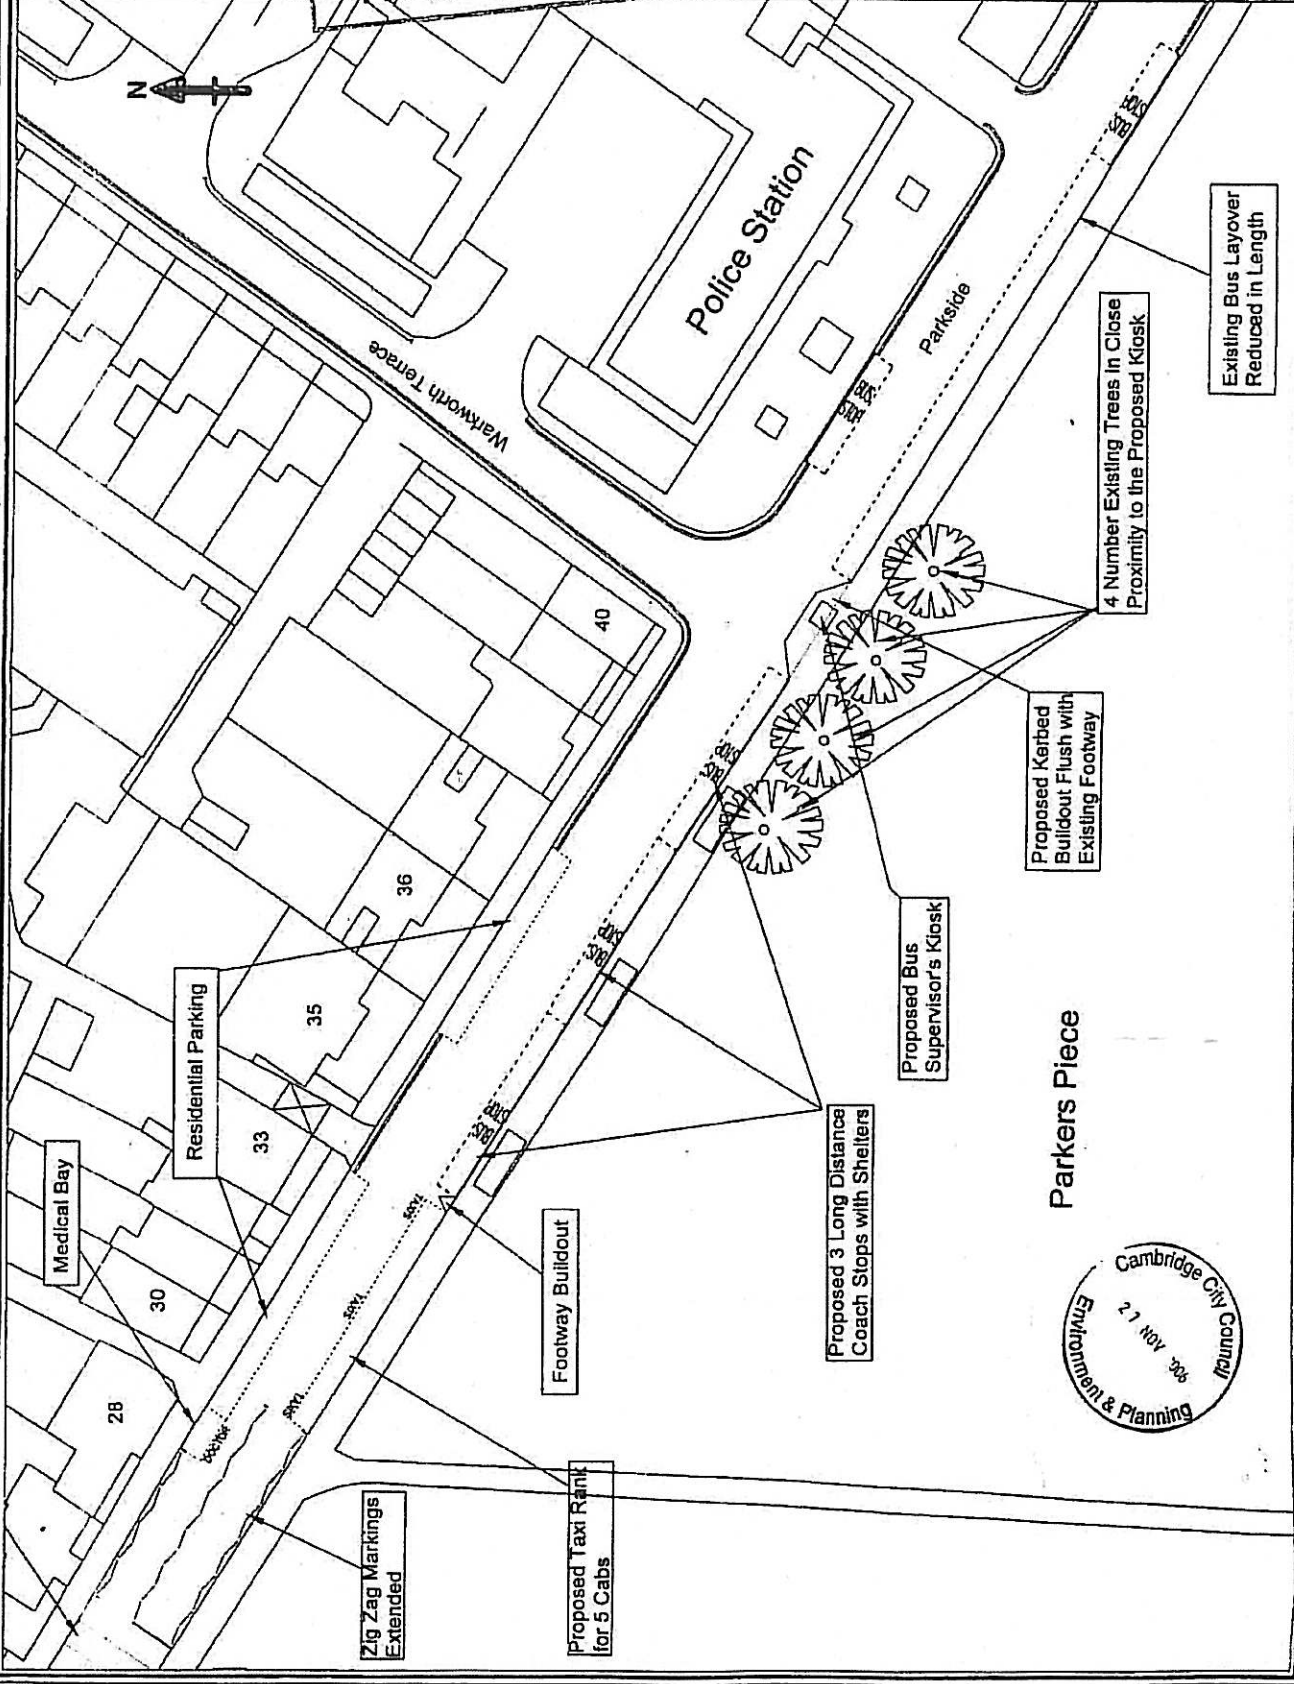

Medical Bay

Residential Parking

Footway Buildout

Proposed Taxi Rank for 5 Cabs

Zig Zag Markings Extended

Proposed 3 Long Distance Coach Stops with Shelters

Proposed Bus Supervisor's Kiosk

Proposed Kerbed Buildout Flush with Existing Footway

4 Number Existing Trees in Close Proximity to the Proposed Kiosk

Existing Bus Layover Reduced in Length

Parkers Piece

