


11 / 0439 / FUL

FLOOR PLAN

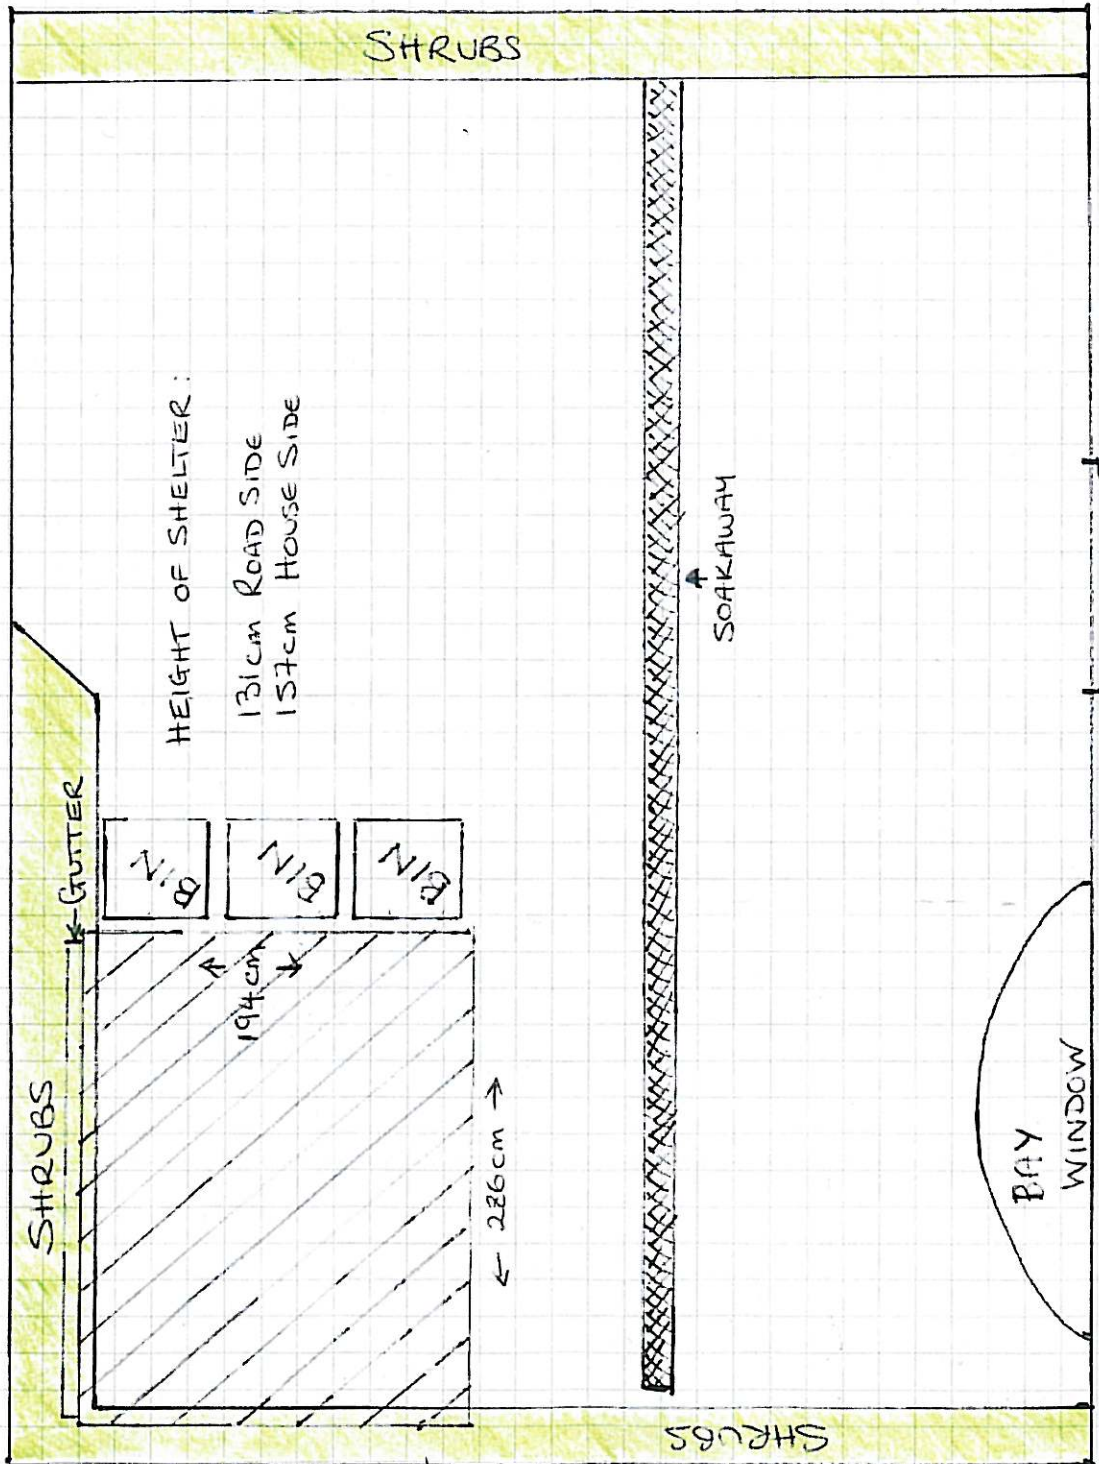

HEIGHT OF SHELTER:
131cm ROAD SIDE
157cm HOUSE SIDE

GUTTER

BIN
BIN
BIN

194cm

286cm

SOAKAWAY

BAY WINDOW


DOOR

SHRUBS

SHRUBS

SHRUBS

WOODLARK ROAD

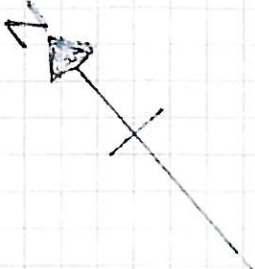

34 WOODLARK ROAD

CAMBRIDGE CITY COUNCIL
DEVELOPMENT CONTROL
16 APR 2011

SCALE:

1m


1:40

CAMBRIDGE
CITY COUNCIL
18 APR 2011


DEVELOPMENT
CONTROL

HOUSE

ELEVATION PLAN

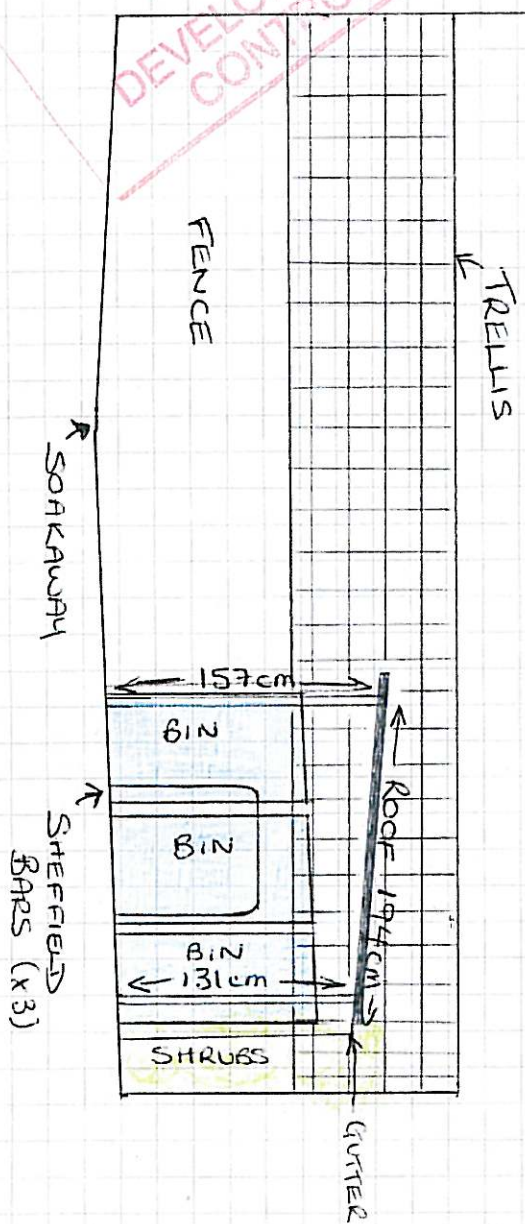

SCALE:

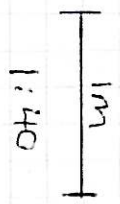

11 / 0409 / FUL