
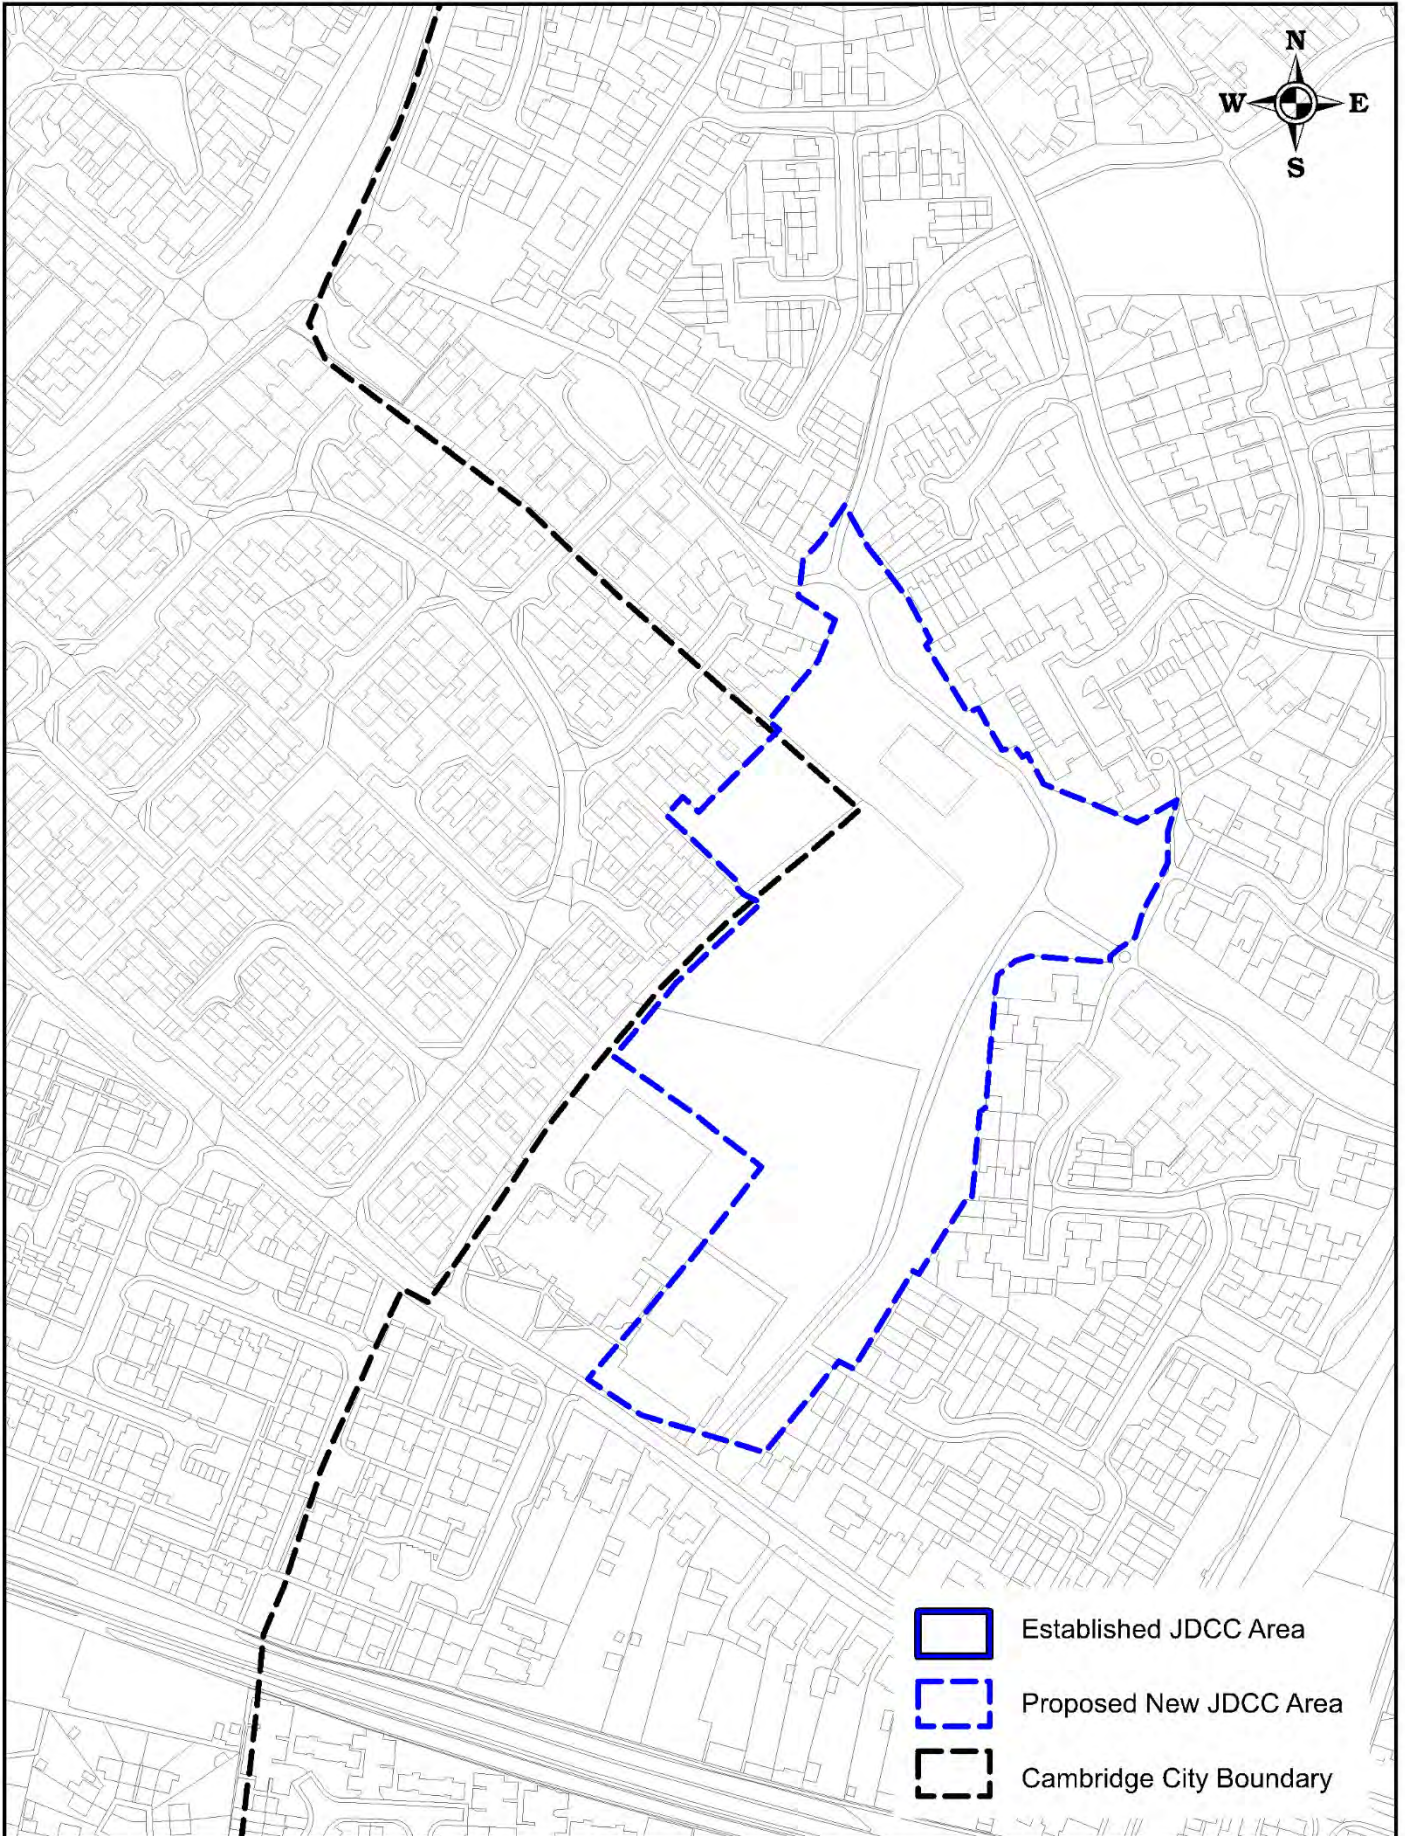
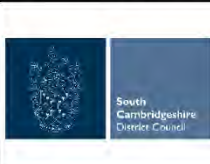



Cherry Hinton Recreation Area: Proposed area for inclusion into JDCC Area

Date:	17/06/2020
Produced by:	S Johnston
Service:	PPSE
Scale:	1:2,750 @ A4

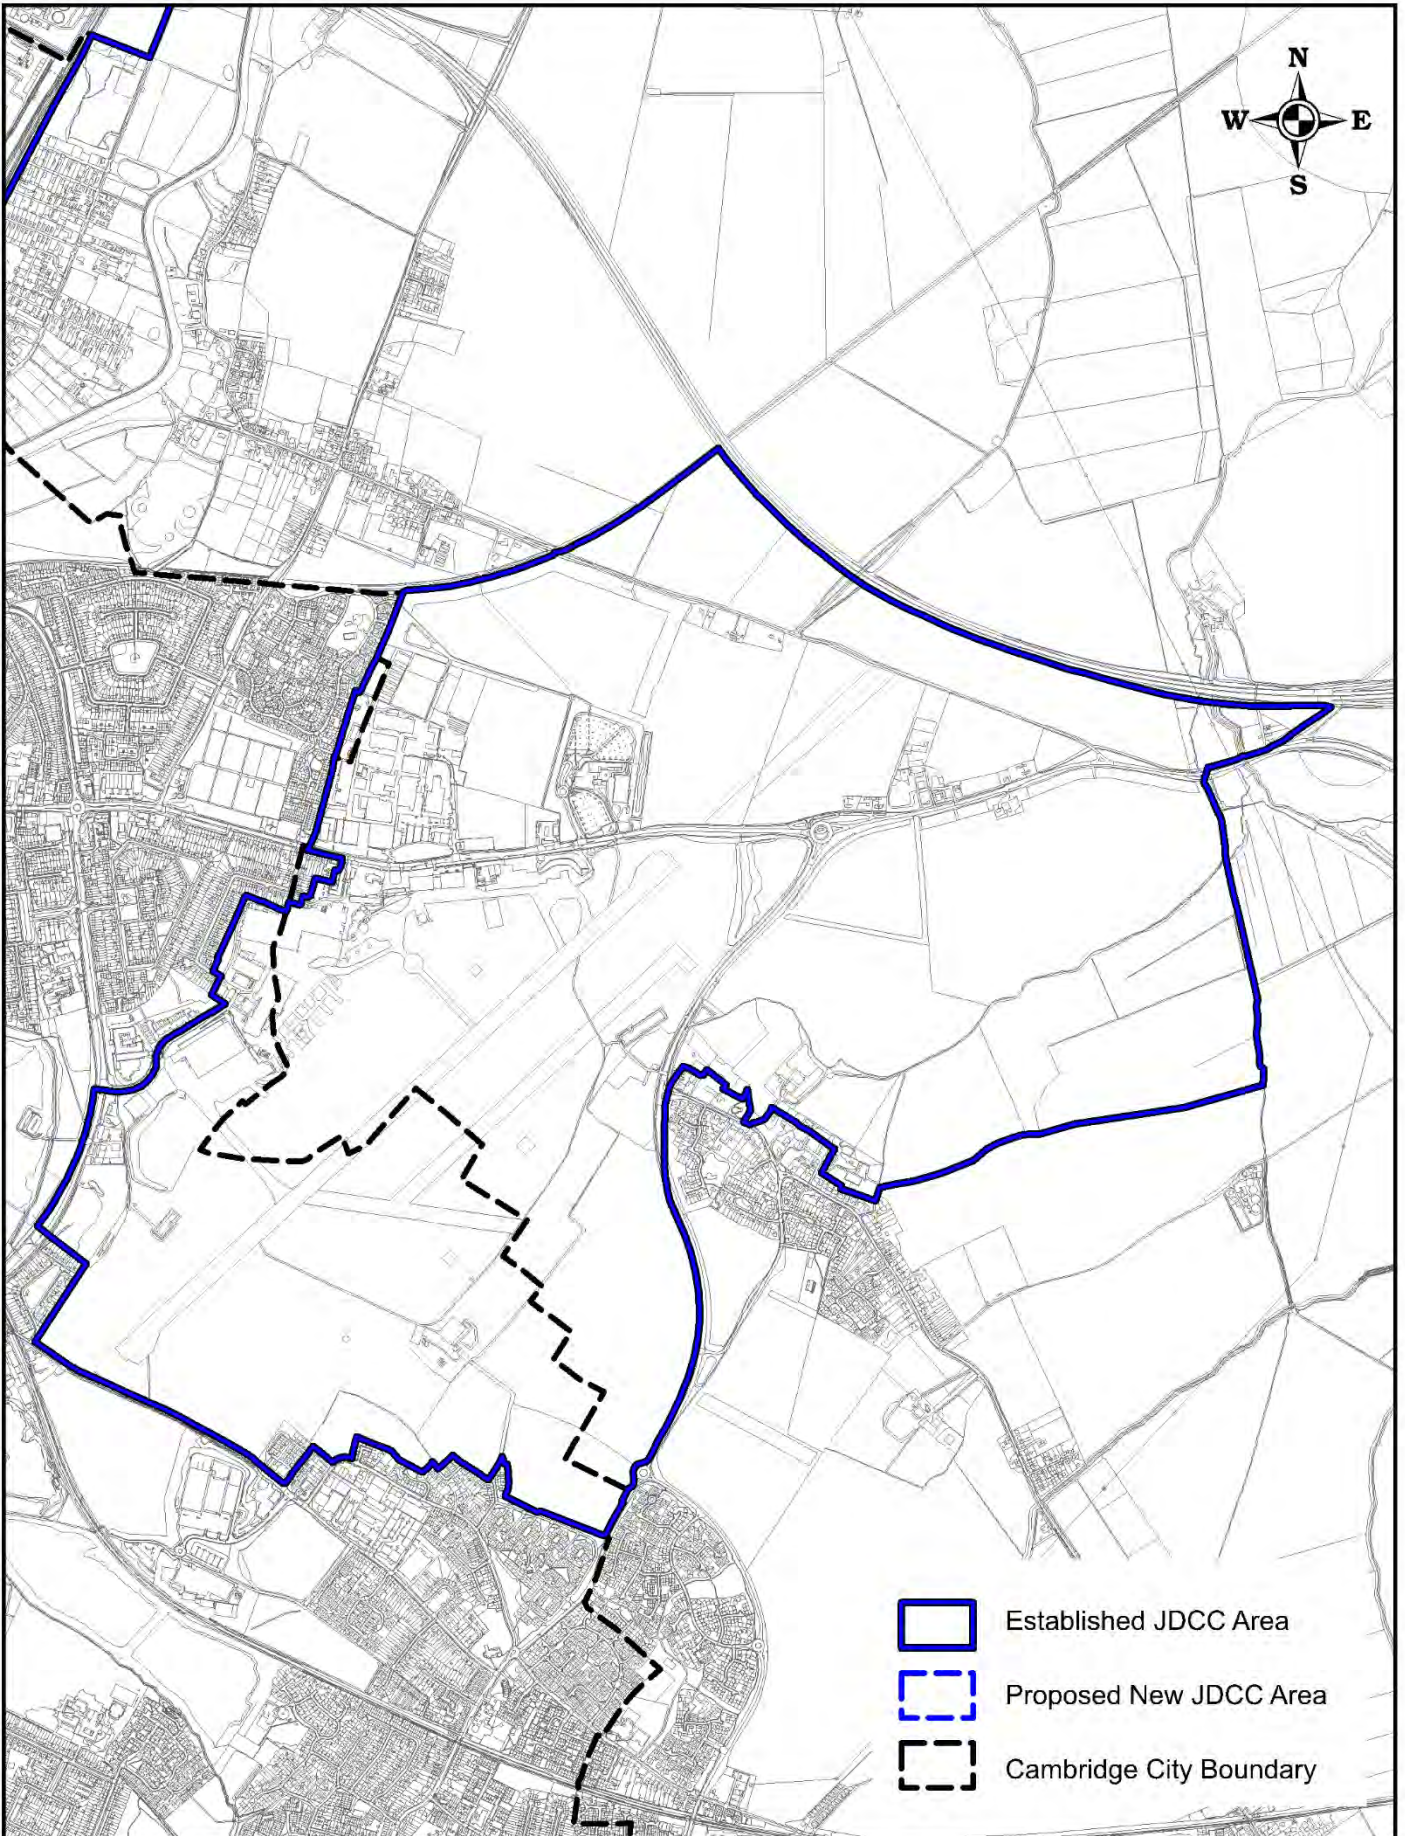

Cambridge East: Proposed Areas for Inclusion in the JDCC Area

Date:	17/06/2020
Produced by:	S Johnston
Service:	Planning Policy
Scale:	1:20,000 @ A4

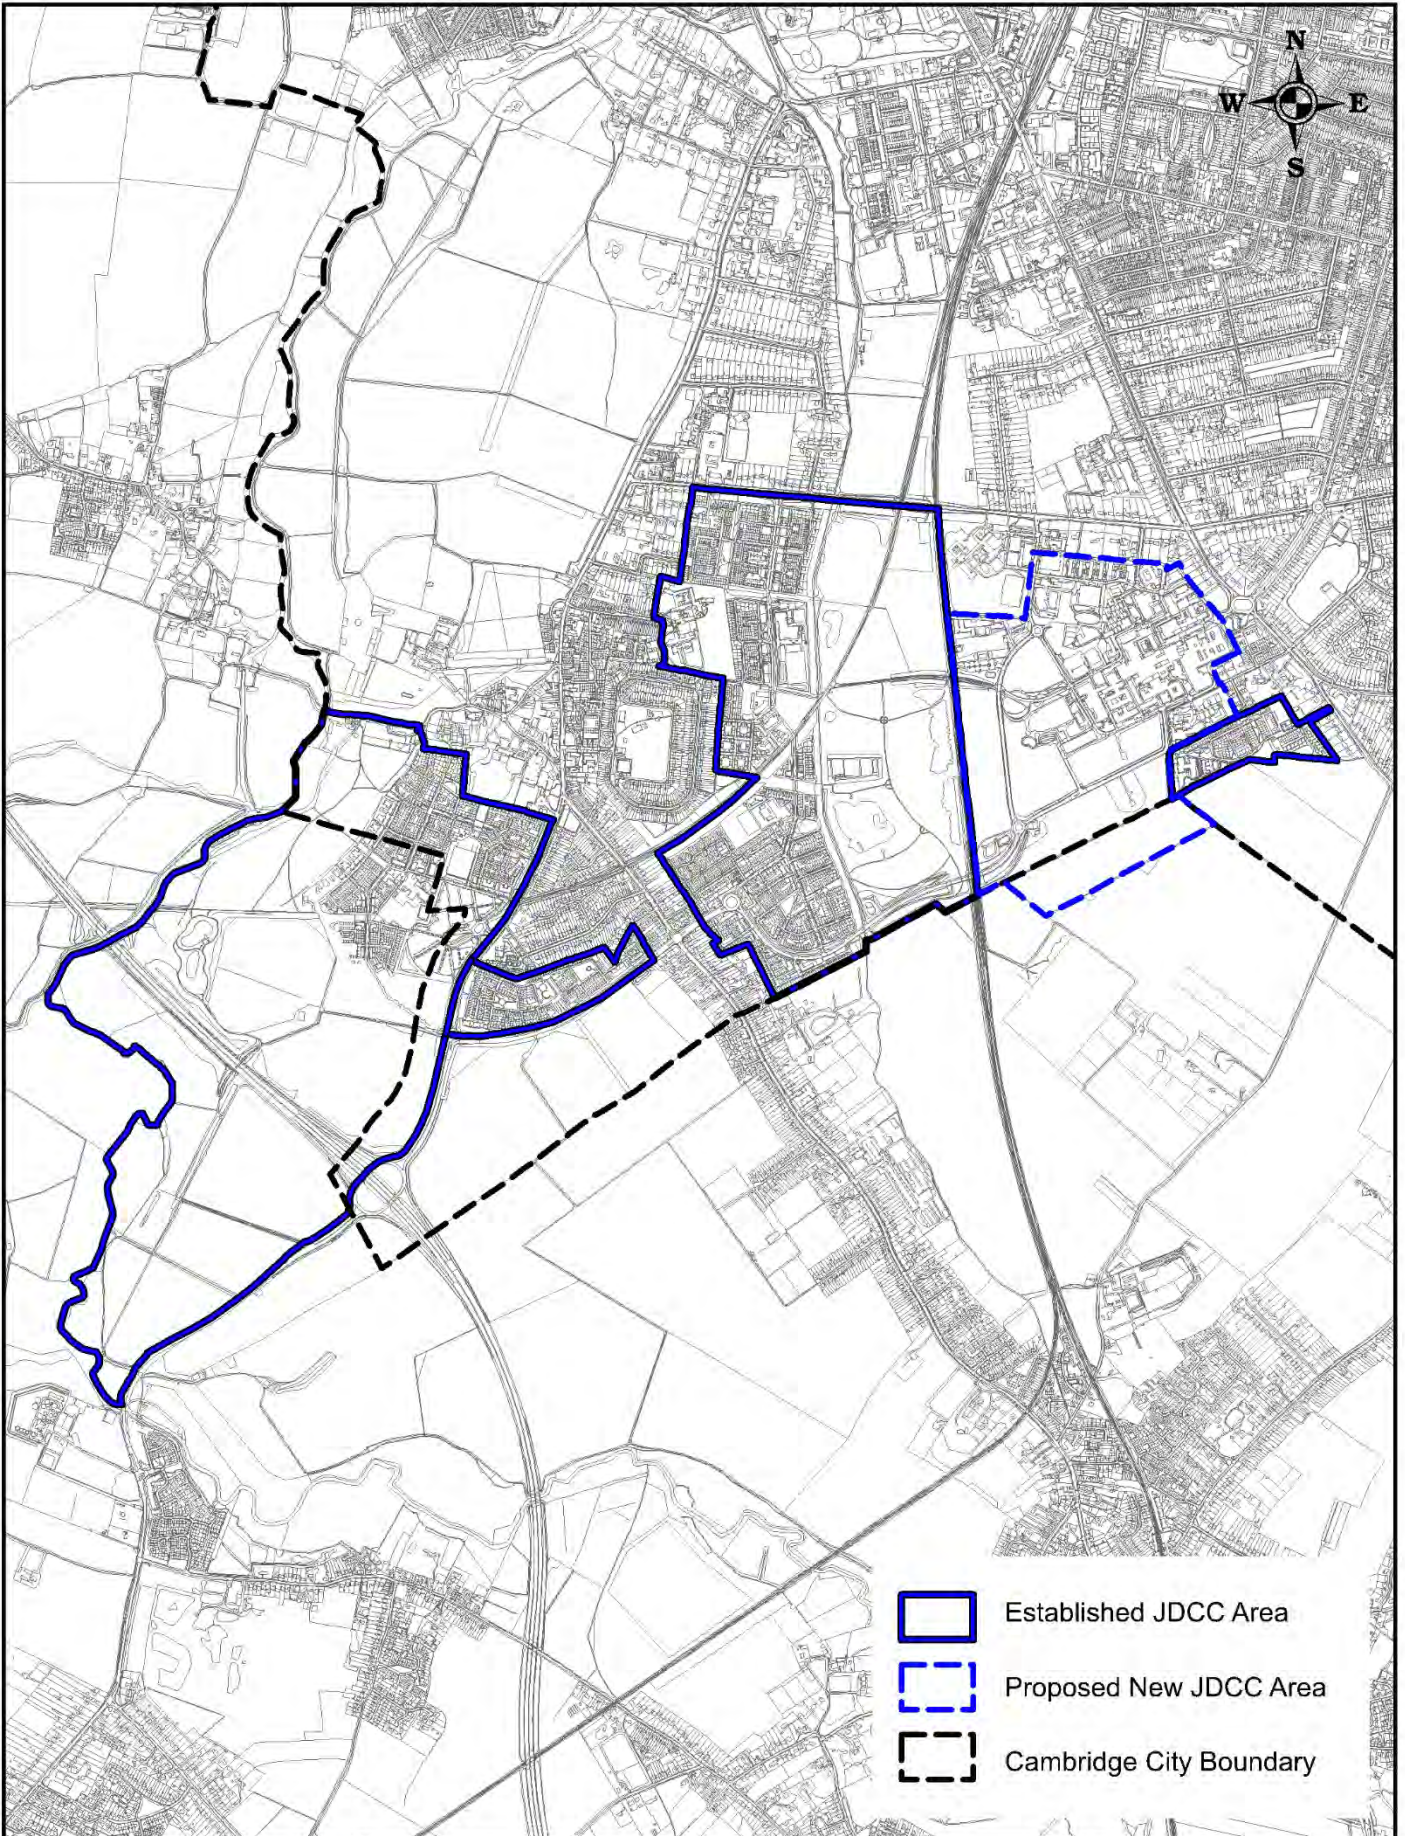


-  Established JDCC Area
-  Proposed New JDCC Area
-  Cambridge City Boundary



Cambridge Southern Fringe: Proposed Areas for Inclusion in the JDCC Area

Date:	17/06/2020
Produced by:	S Johnston
Service:	PPSE
Scale:	1:25,000 @ A4

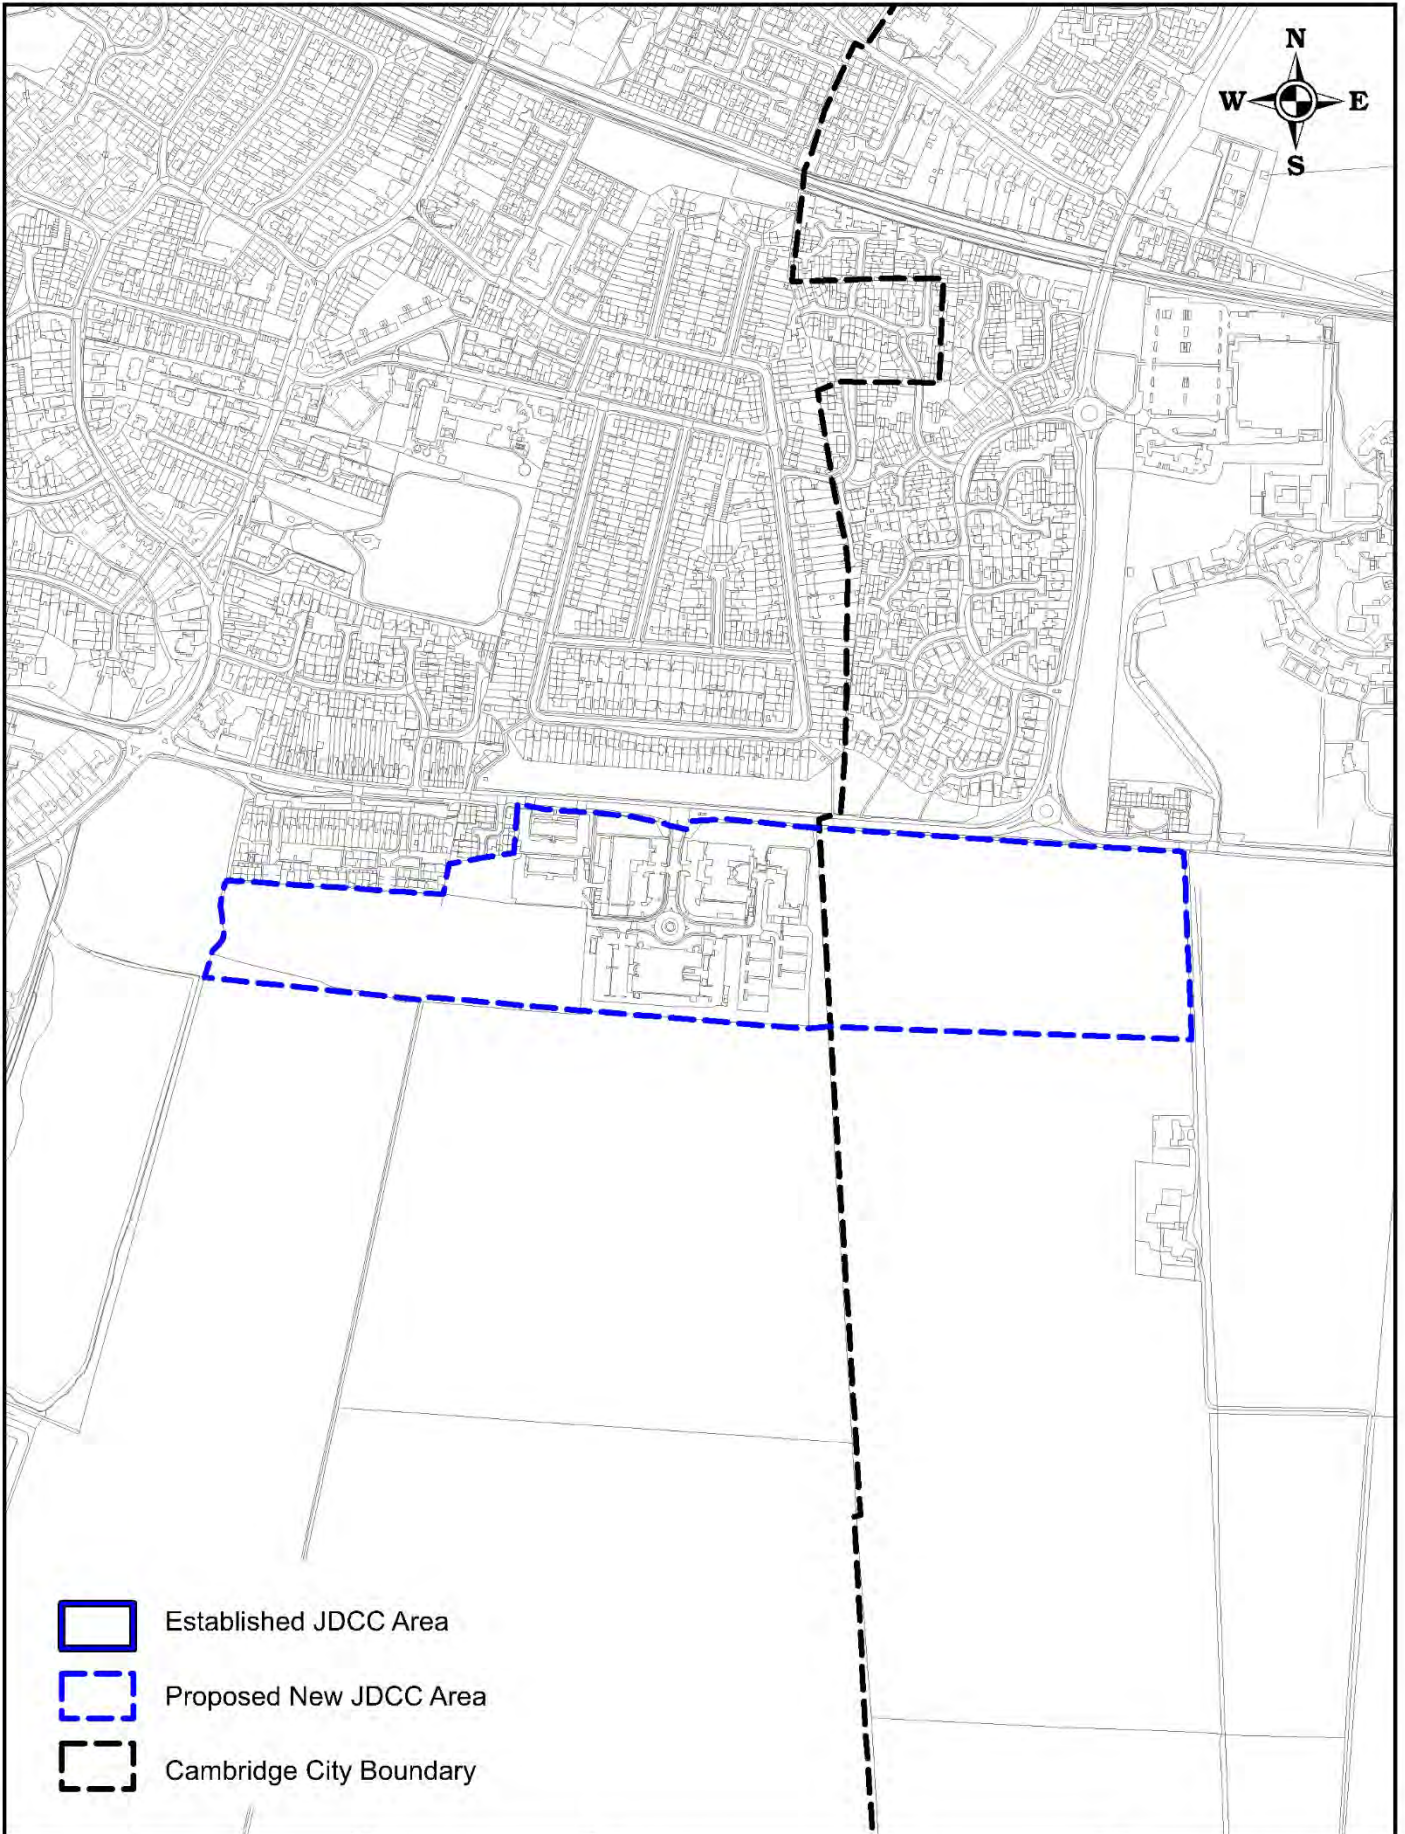


-  Established JDCC Area
-  Proposed New JDCC Area
-  Cambridge City Boundary



Fulbourn Road Area: Proposed Area for Inclusion in the JDCC Area

Date:	17/06/2020
Produced by:	S Johnston
Service:	PPSE
Scale:	1:7,500 @ A4

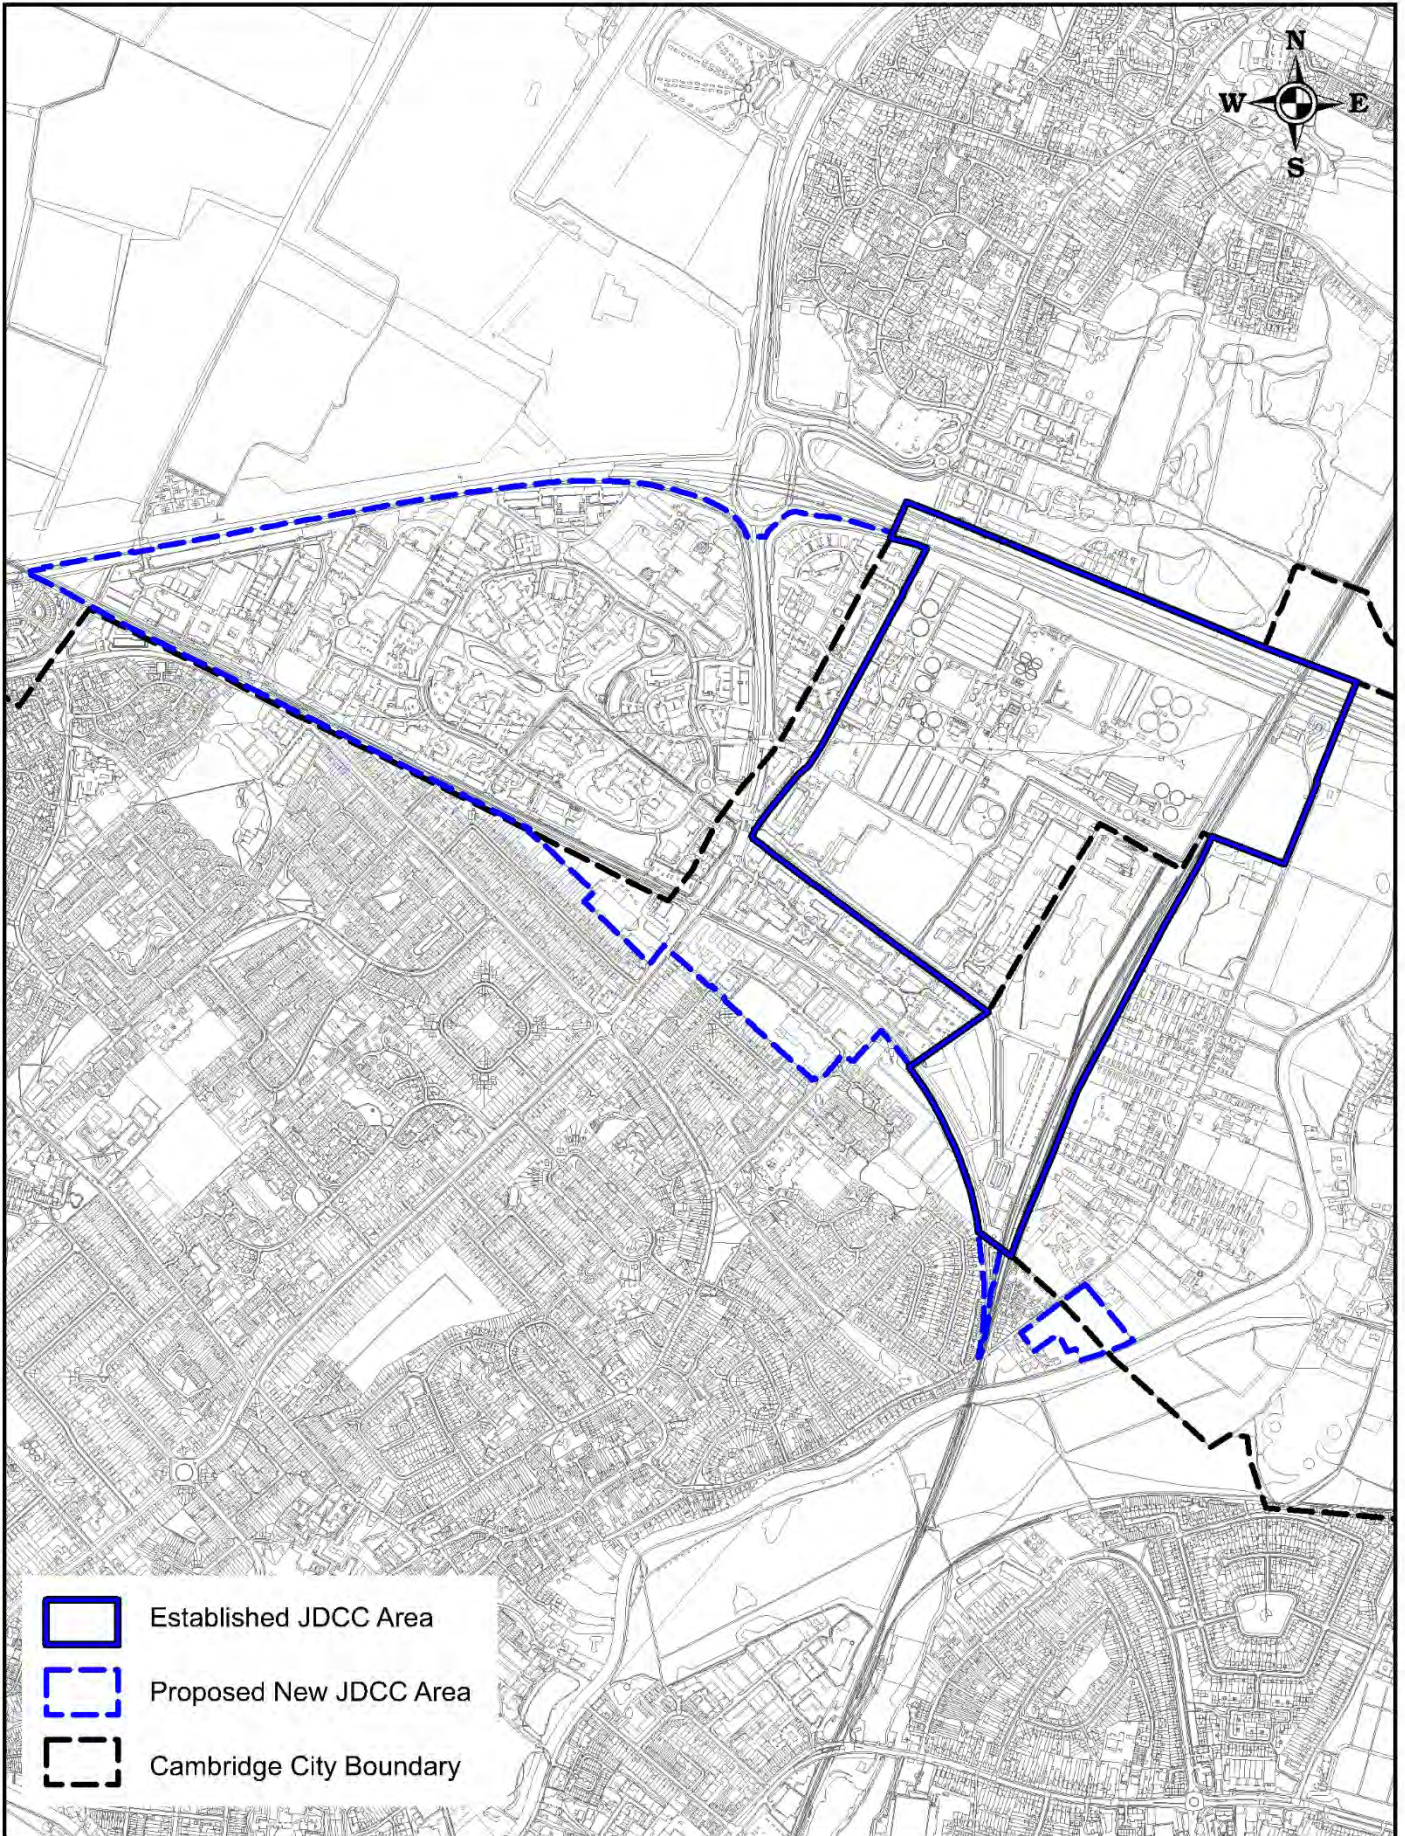


-  Established JDCC Area
-  Proposed New JDCC Area
-  Cambridge City Boundary



North East Cambridge: Proposed Areas for Inclusion in the JDCC Area

Date:	17/06/2020
Produced by:	S Johnston
Service:	PPSE
Scale:	1:16,000 @ A4

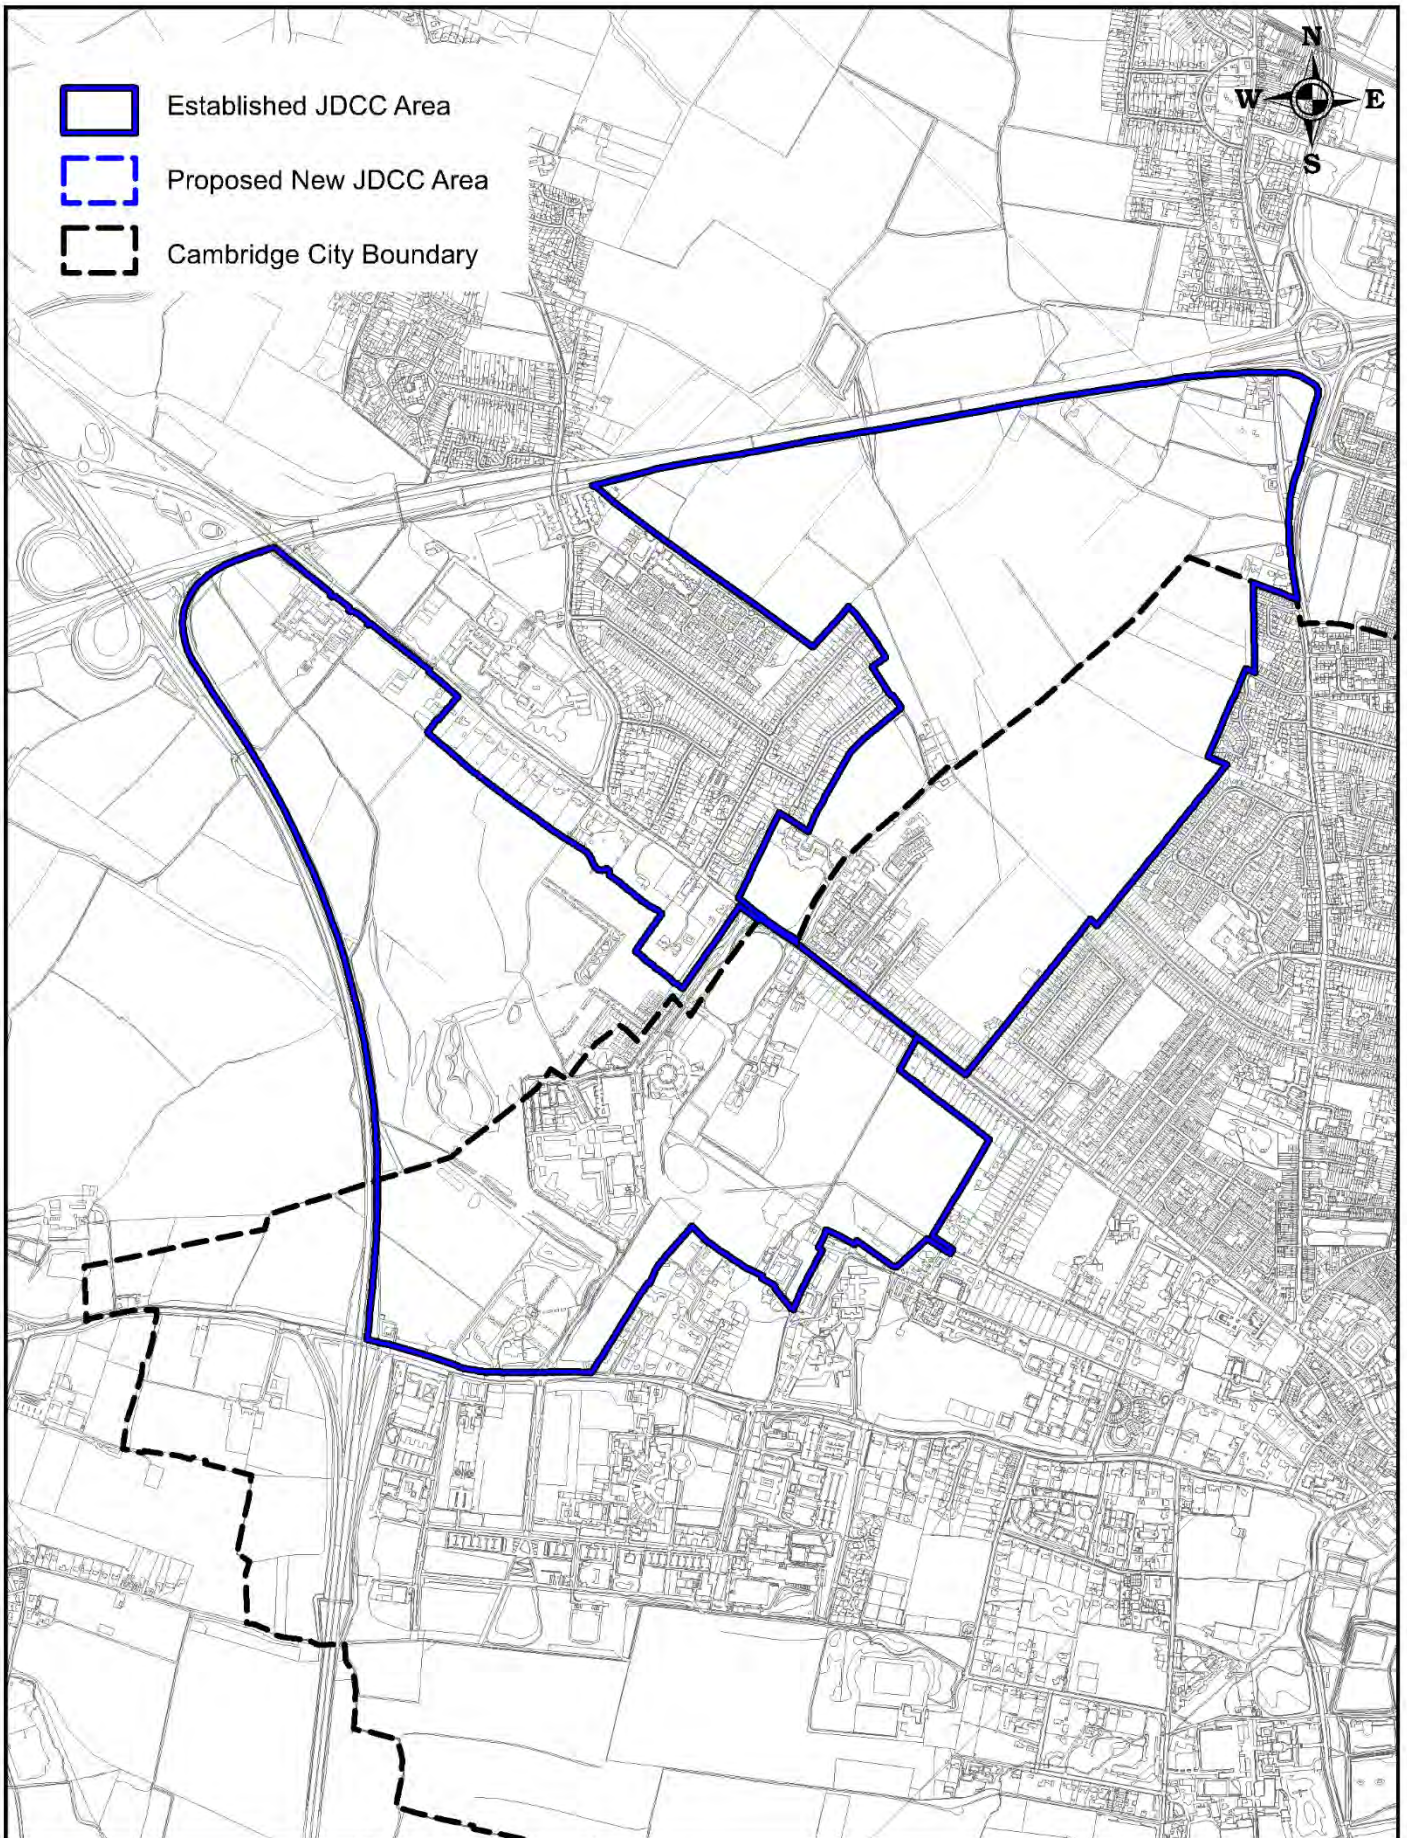


Established JDCC Area



Proposed New JDCC Area




Cambridge City Boundary

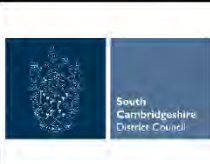

North West Cambridge: Proposed Areas for Inclusion in the JDCC Area

Date:	17/06/2020
Produced by:	S Johnston
Service:	PPSE
Scale:	1:18,000 @ A4

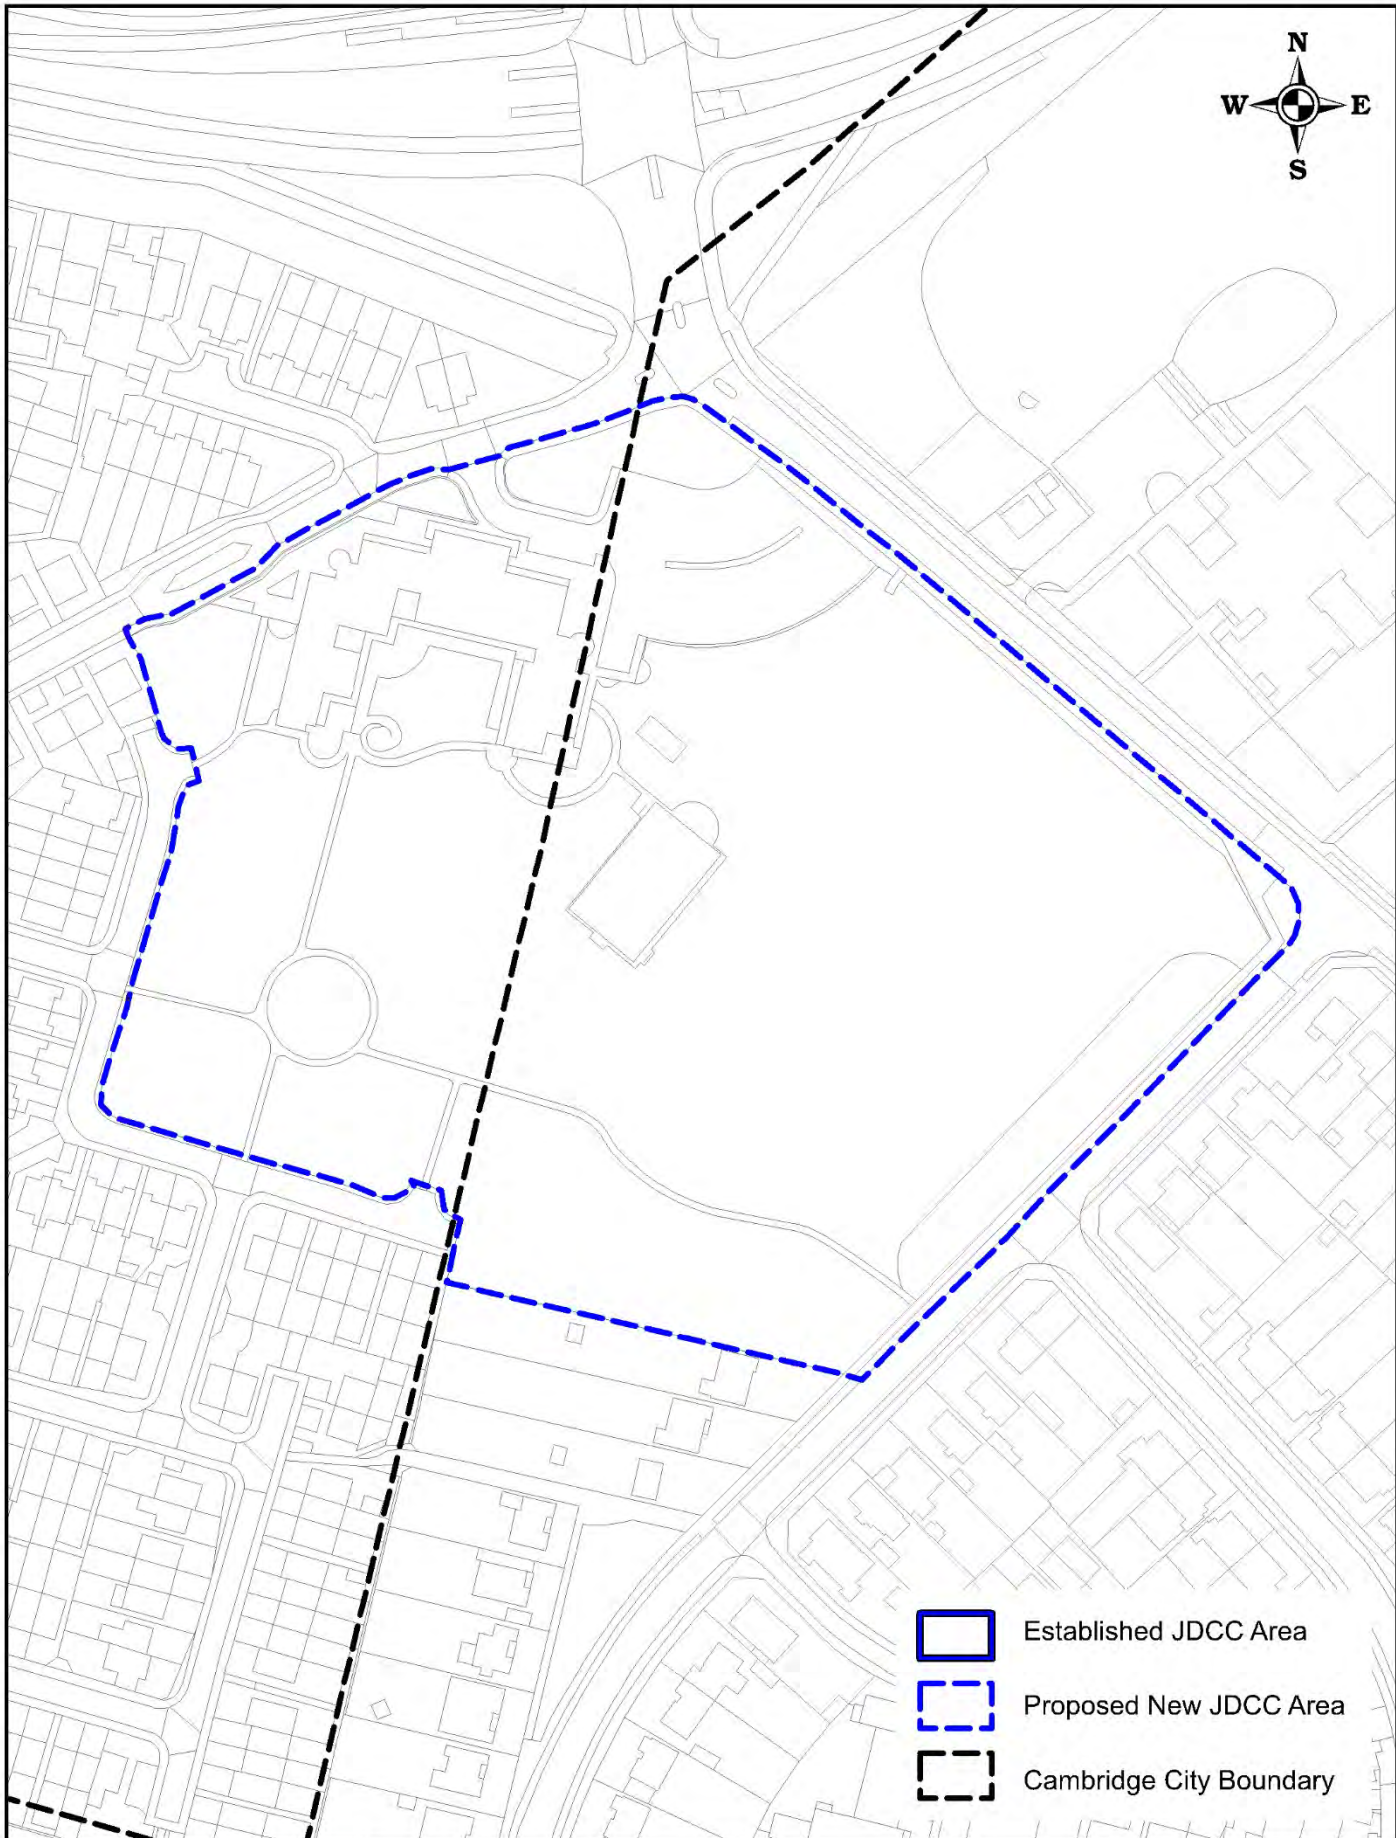

-  Established JDCC Area
-  Proposed New JDCC Area
-  Cambridge City Boundary



The Meadows Recreation Area: Proposed Area for Inclusion in the JDCC Area

Date: 17/06/2020
Produced by: S Johnston
Service: PPSE
Scale: 1:25,000 @ A4