





Cambridge East: Proposed Areas for Inclusion in the JDCC Area

Date:	17/06/2020
Produced by:	S Johnston
Service:	Planning Policy
Scale:	1:20,000 @ A4




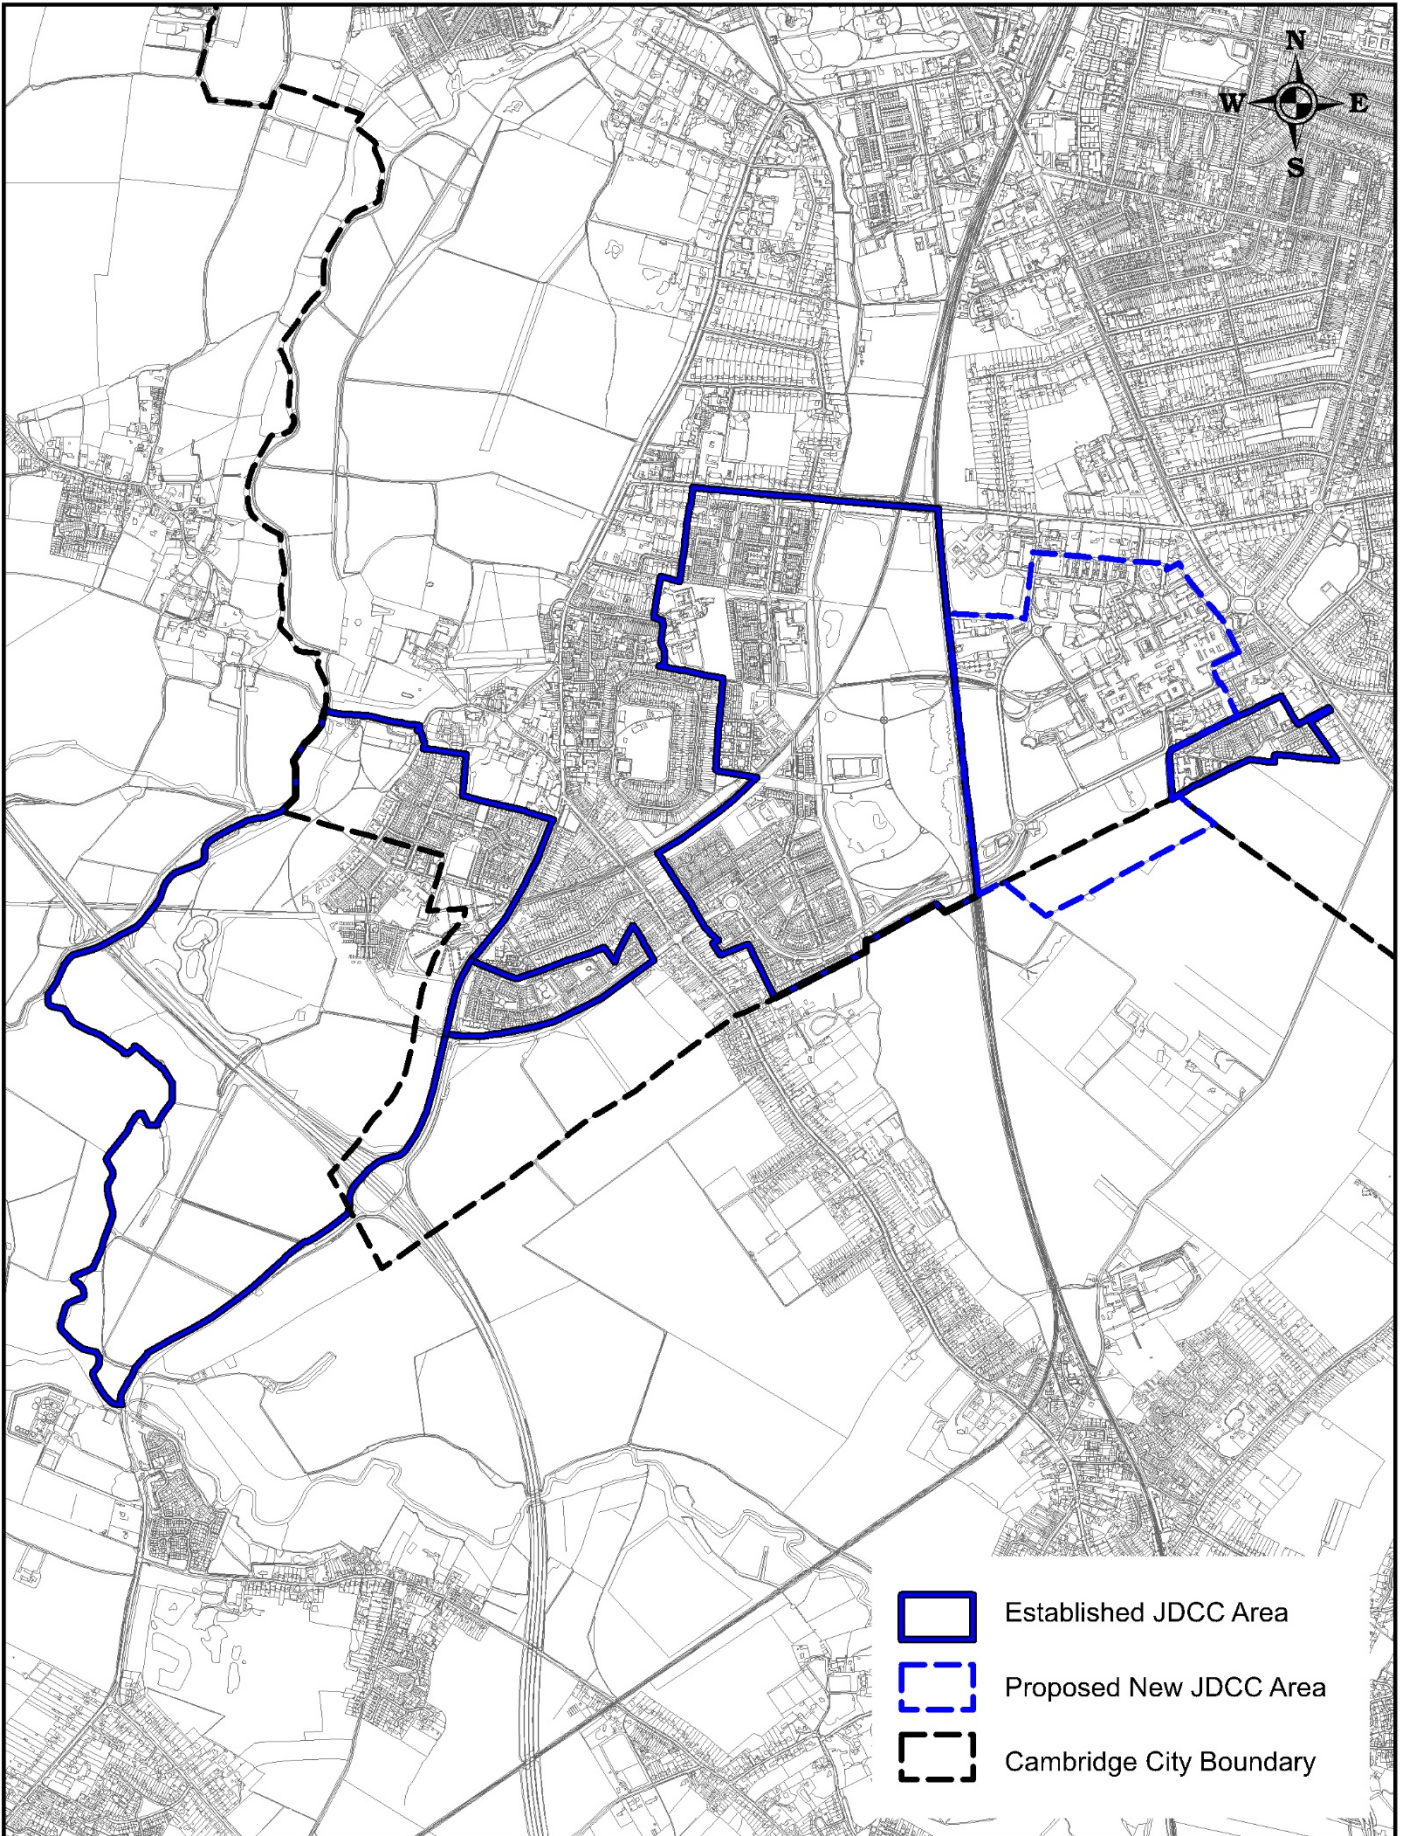


-  Established JDCC Area
-  Proposed New JDCC Area
-  Cambridge City Boundary



Cambridge Southern Fringe: Proposed Areas for Inclusion in the JDCC Area

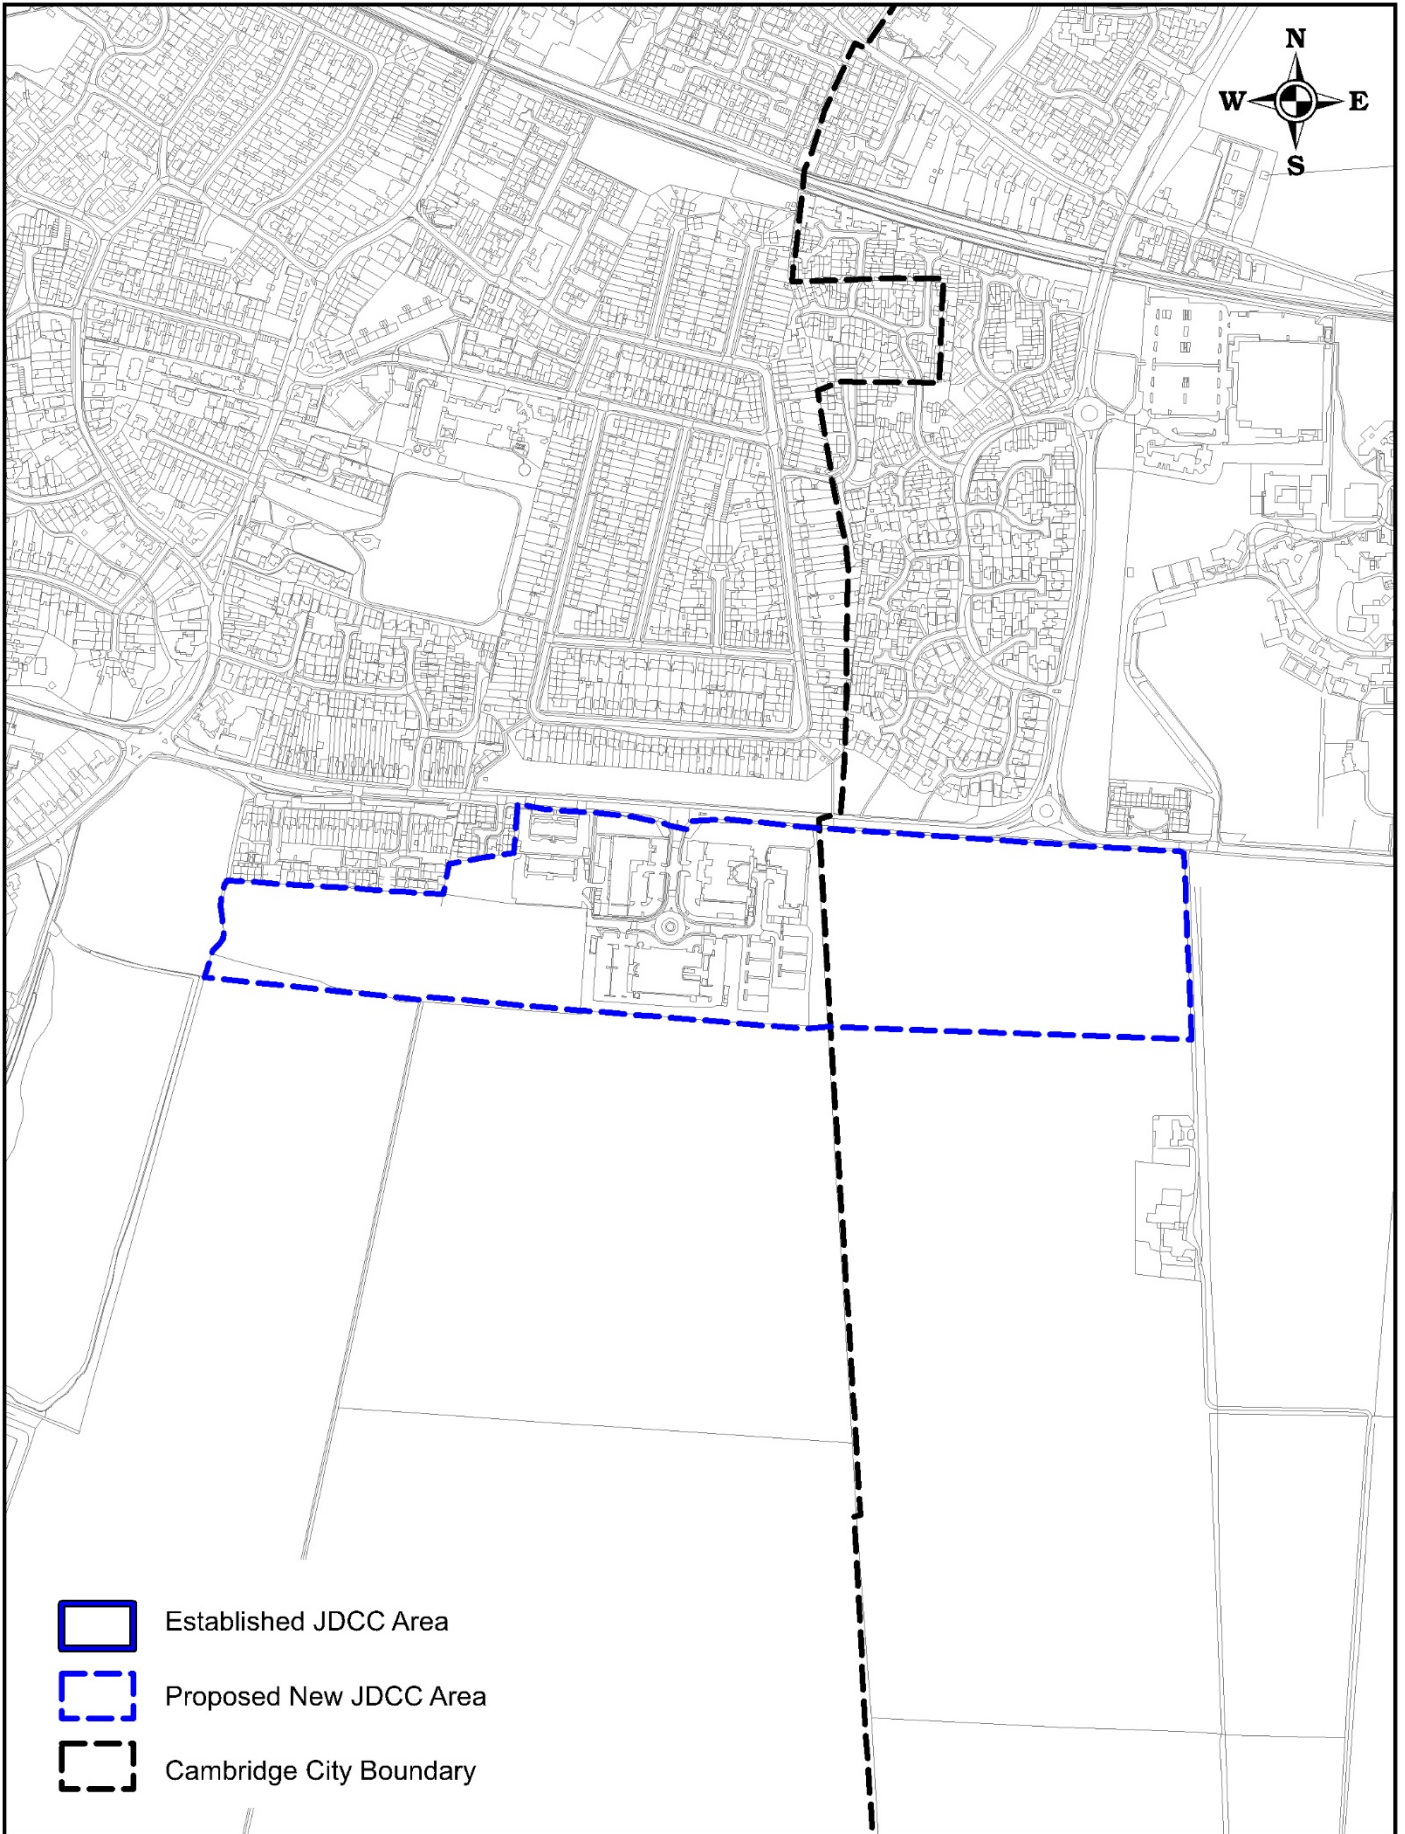Date:	17/06/2020
Produced by:	S Johnston
Service:	PPSE
Scale:	1:25,000 @ A4







-  Established JDCC Area
-  Proposed New JDCC Area
-  Cambridge City Boundary




Fulbourn Road Area: Proposed Area for Inclusion in the JDCC Area

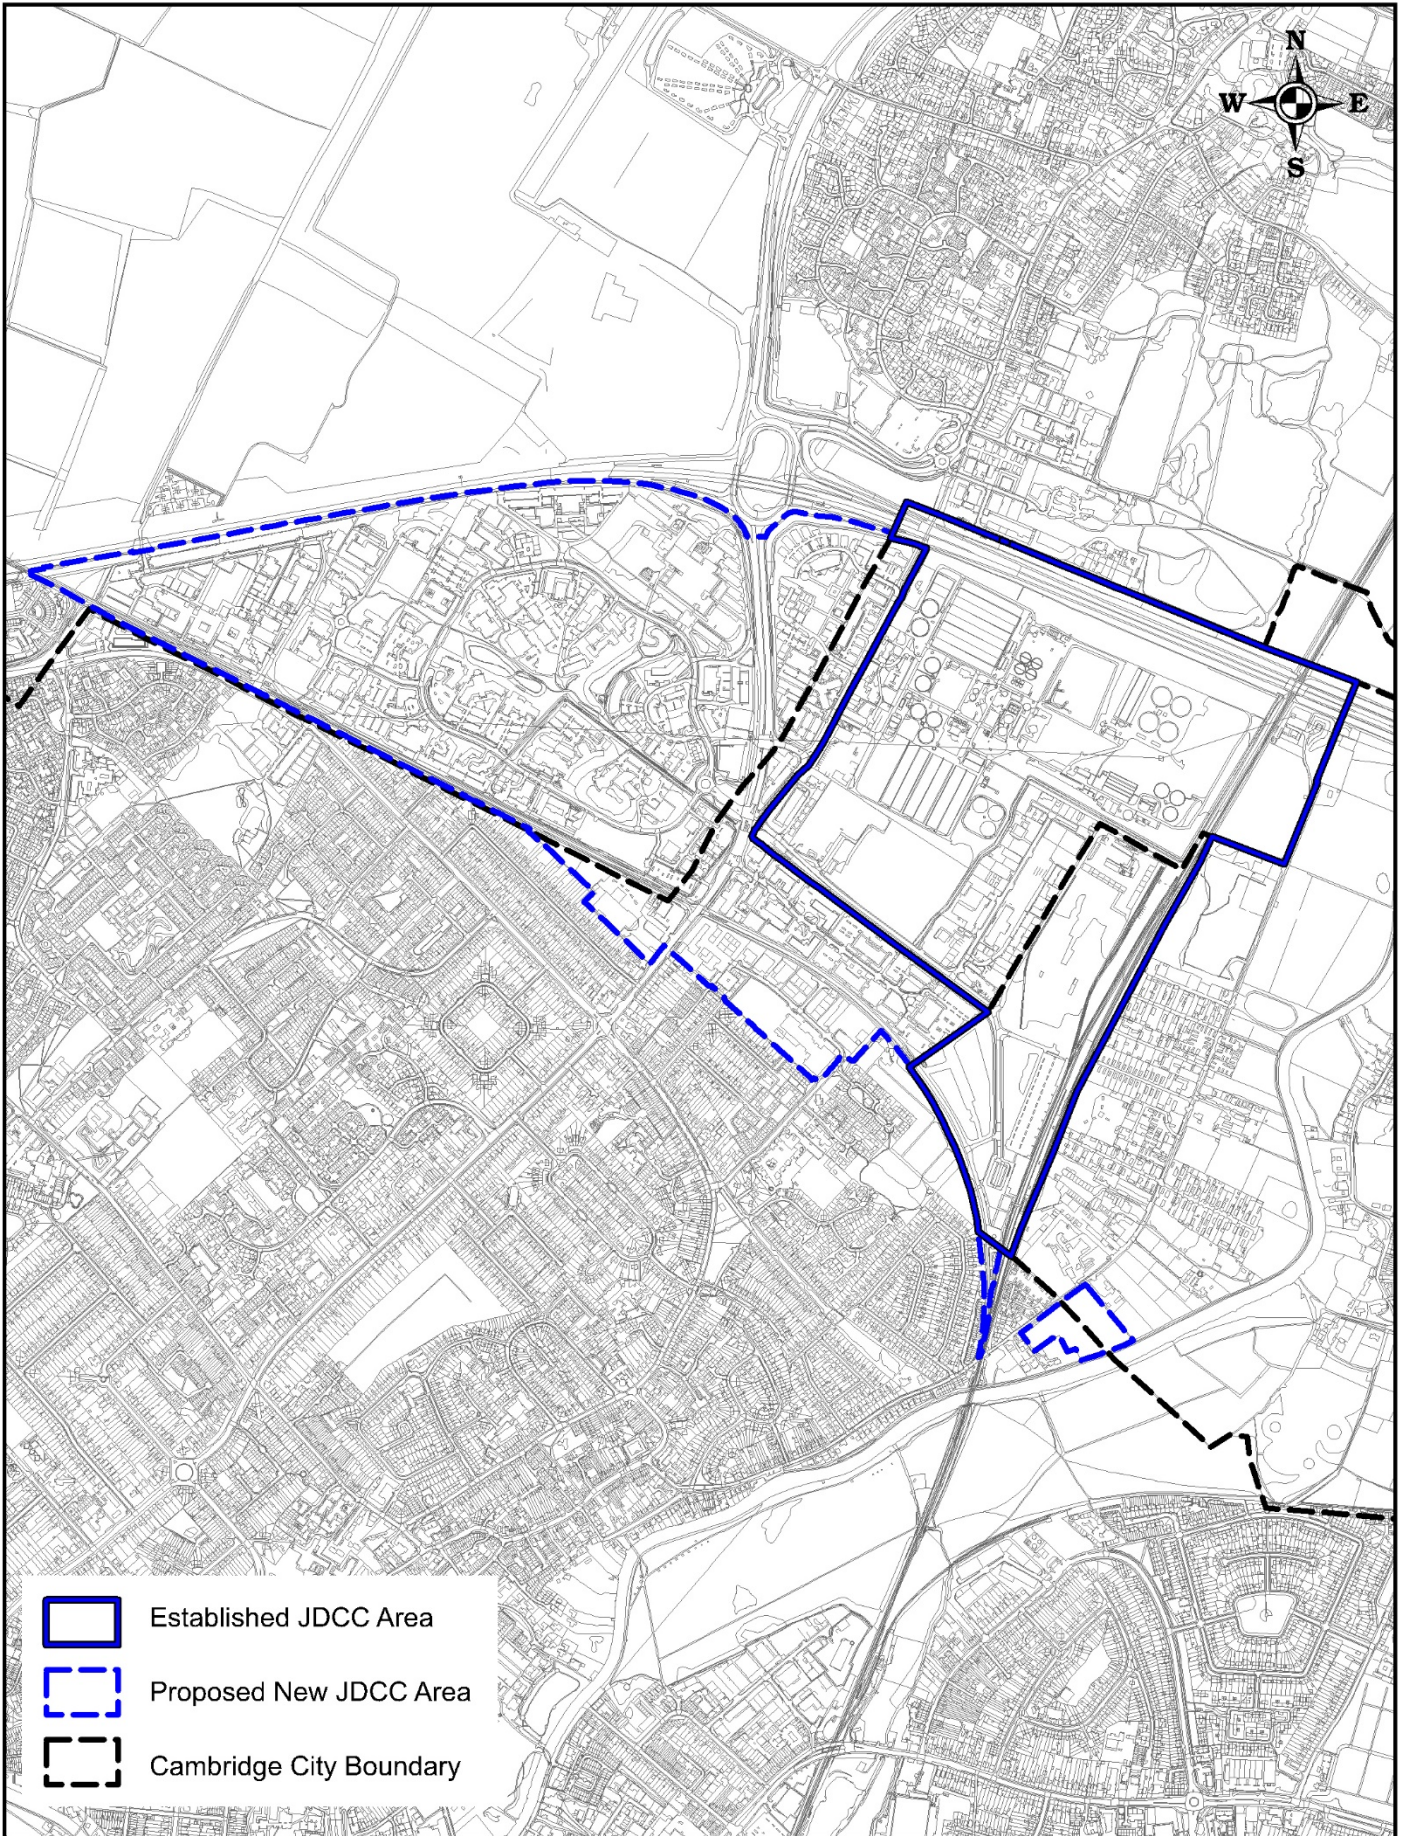Date:	17/06/2020
Produced by:	S Johnston
Service:	PPSE
Scale:	1:7,500 @ A4




 CAMBRIDGE CITY COUNCIL Environment & Planning	 South Cambridgeshire District Council	 Cambridgeshire County Council	North East Cambridge: Proposed Areas for Inclusion in the JDCC Area	Date: 17/06/2020
				Produced by: S Johnston
				Service: PPSE
				Scale: 1:16,000 @ A4

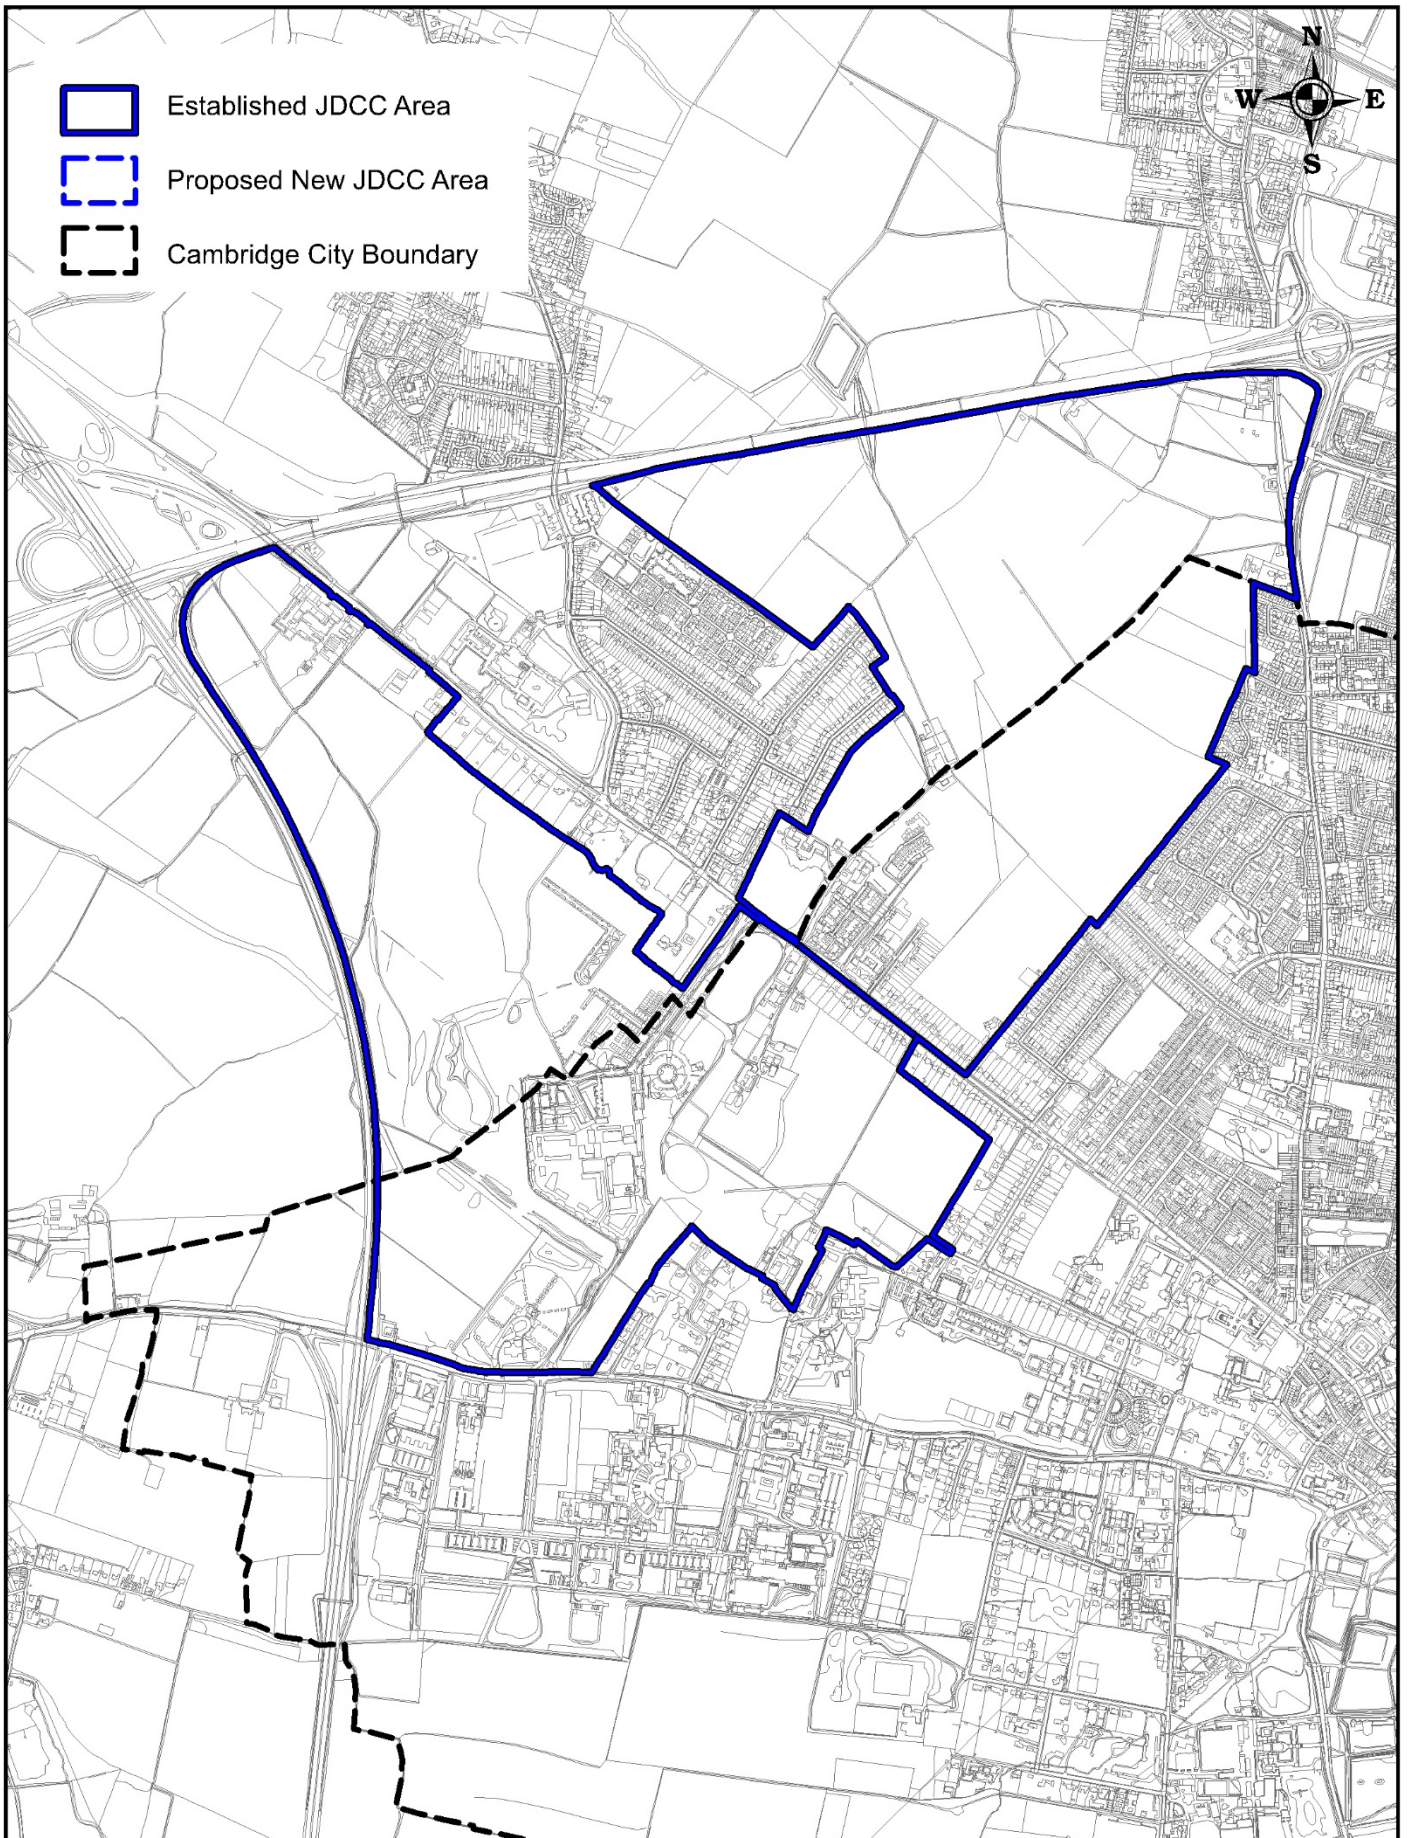

North West Cambridge: Proposed Areas for Inclusion in the JDCC Area

Date:	17/06/2020
Produced by:	S Johnston
Service:	PPSE
Scale:	1:18,000 @ A4

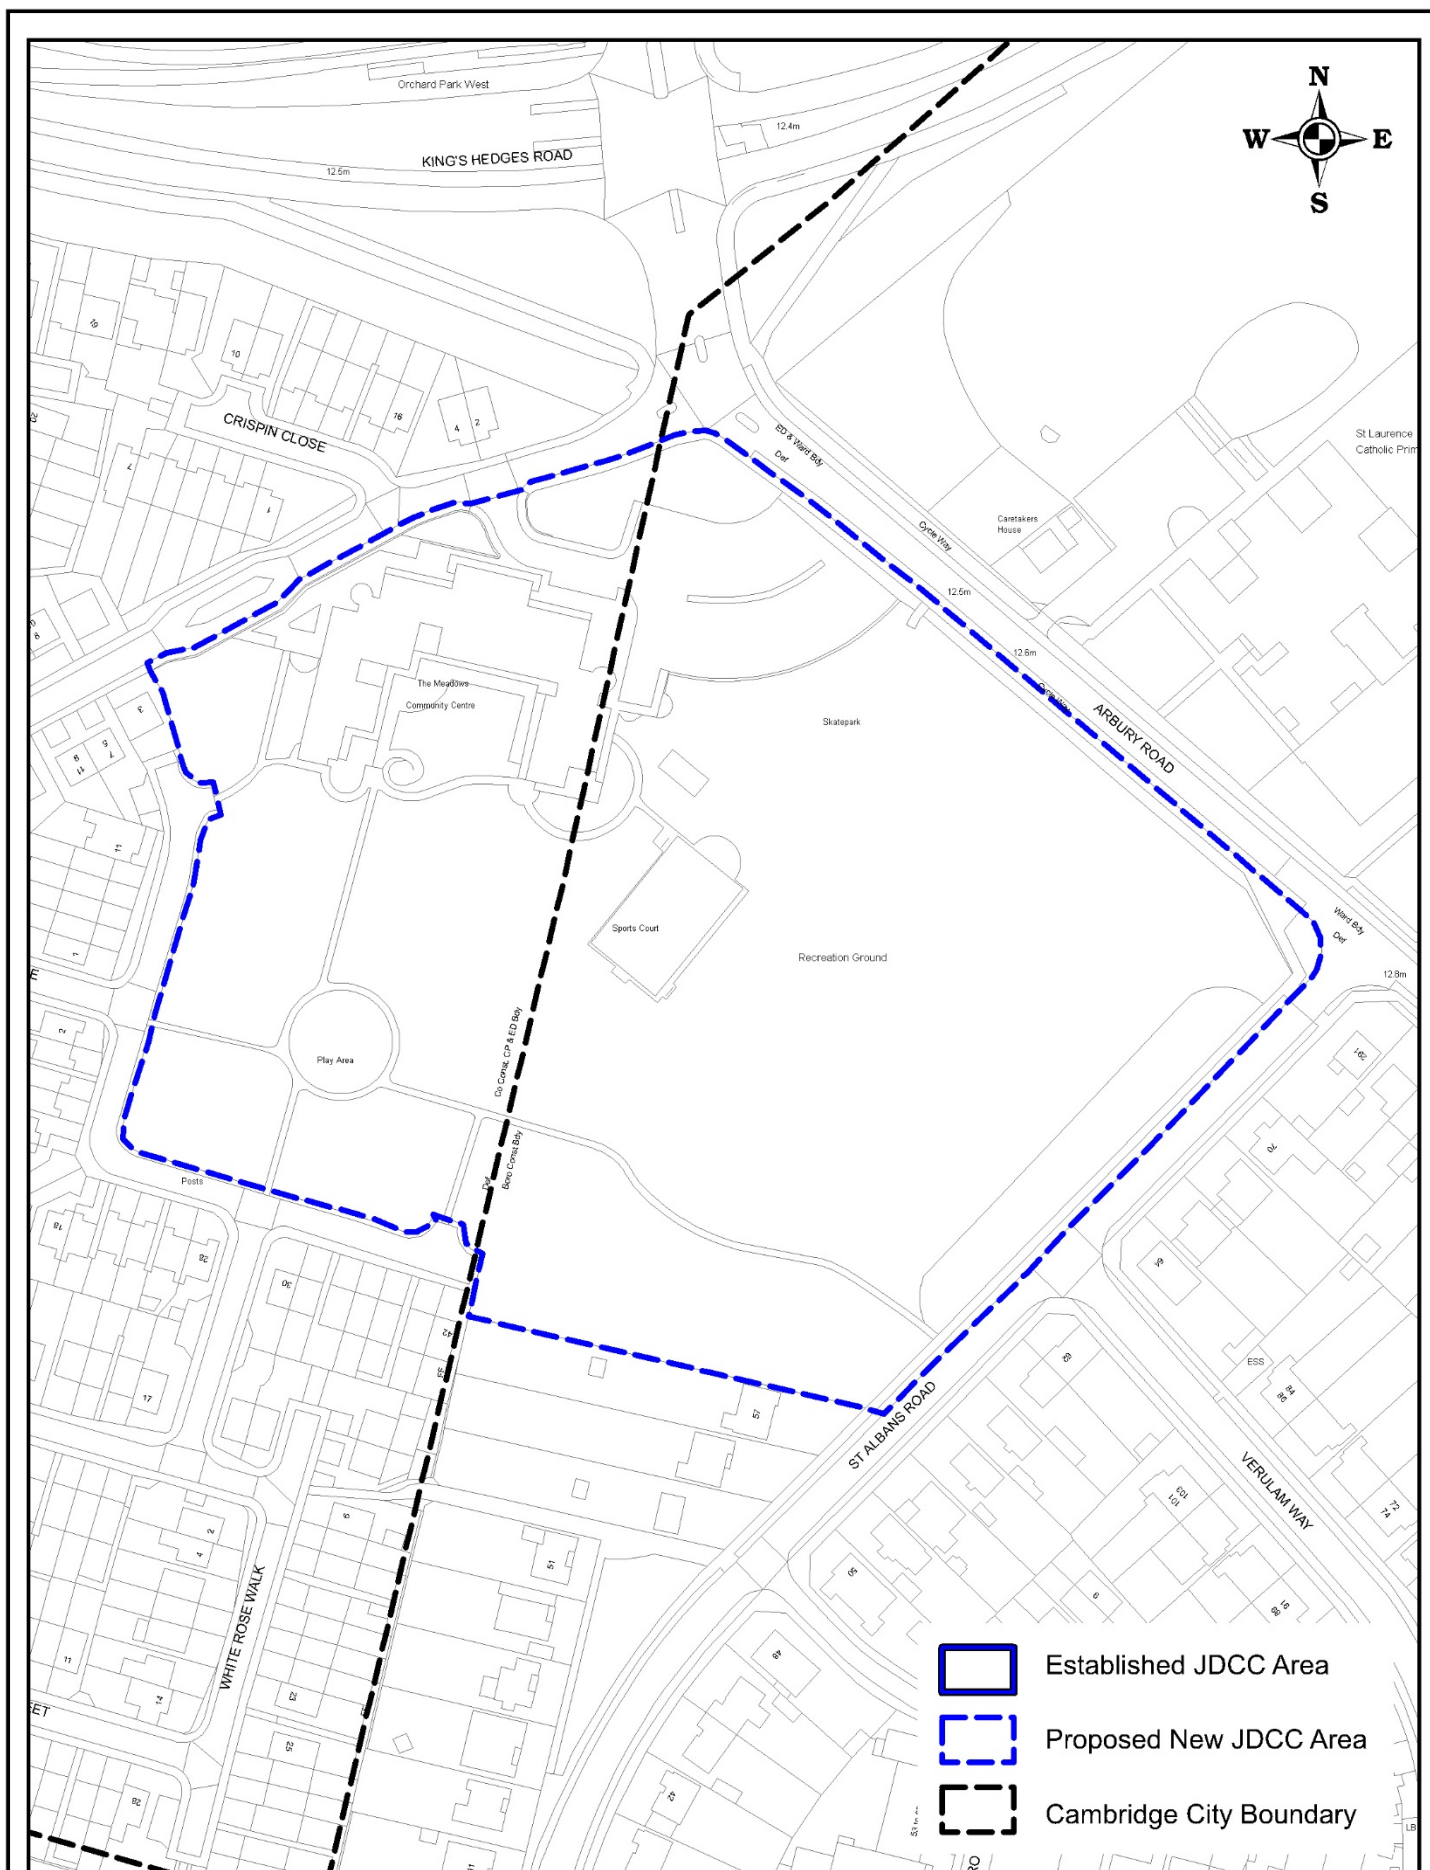

The Meadows Recreation Area: Proposed Area for Inclusion in the JDCC Area

Date:	17/06/2020
Produced by:	S Johnston
Service:	PPSE
Scale:	1:25,000 @ A4